




- Notes:
1. No dimensions to be scaled from this drawing.
  2. All sizes to be checked on site and any discrepancies to be reported to the engineer.

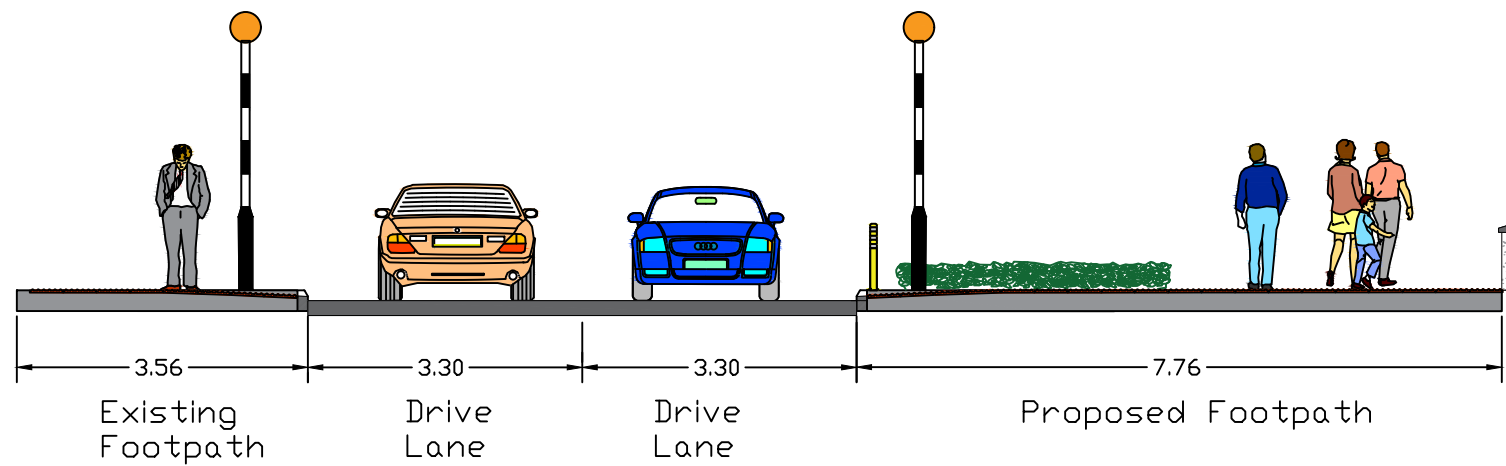

01  
002 Section A-A  
Not To Scale

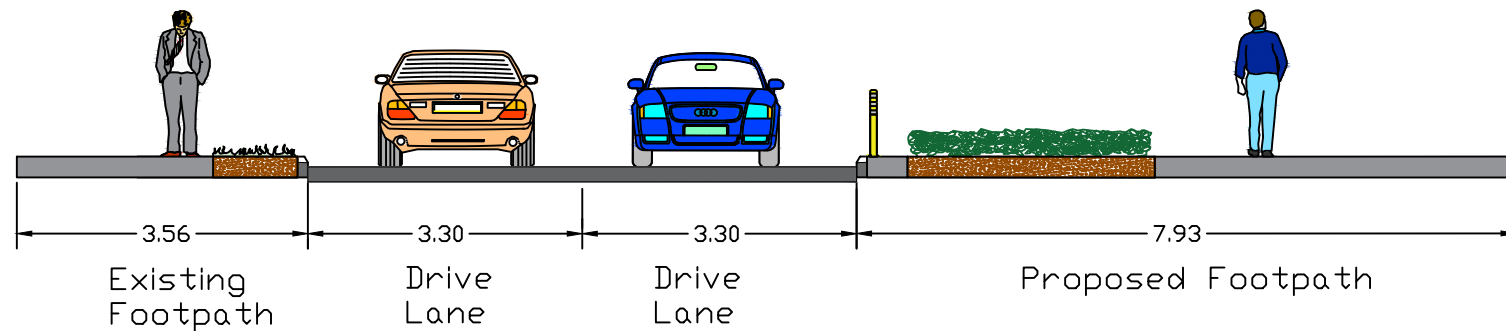

02  
002 Section B-B  
Not To Scale

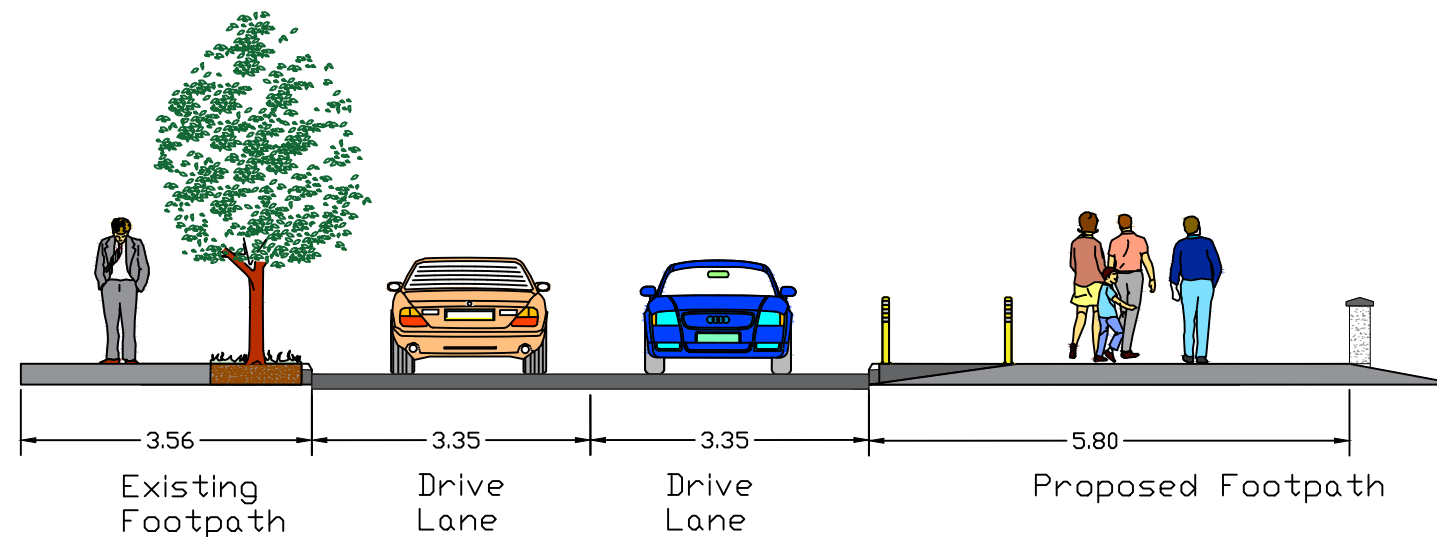

03  
002 Section C-C  
Not To Scale

No.	Date	Issue / Revision	Chkd.

Project:  
**Safe Routes to School at  
 The Holy Child National School,  
 Lacken View, Naas.**

Dwg. Title: **Holy Child National School  
 Sections**

Dwg. No. <b>002</b>	<input type="checkbox"/> Preliminary
Date: <b>25/03/2024</b>	<input checked="" type="checkbox"/> Statutory
Drawn: <b>D.R</b>	<input type="checkbox"/> For Tender
Scale: <b>NTS</b>	<input type="checkbox"/> For Construction
Approved: <b>D.M.C.</b>	

Transport, Mobility & Open Spaces Department

**Senior Engineer** - Mr. Donal Hodgins BA, BAI, CEng, MIEI.

Kildare County Council, Comhairle Chontae Cill Dara  
 Áras Chill Dara, Devoy Park, Naas, Co.Kildare  
 T:+353-45-980424 F:+353-45-980420 E: roads@kildarecoco.ie

