

# GENERAL NOTES

DO NOT SCALE FROM DRAWINGS. WORK TO FIGURED DIMENSIONS ONLY. ARCHITECT TO BE NOTIFIED OF ANY DISCREPANCIES.

THIS DRAWING TO BE READ IN CONJUNCTION WITH ALL ARCHITECT'S DRAWINGS, SPECIFICATIONS CONSULTANTS DESIGN TEAM DRAWINGS AND SPECIFICATIONS.


## NOTES:

### NOTES ON FINISHES:


- ROOF:** STANDING SEAM ROOF FINISH WITH SINGLE PLY MEMBRANE OR SIMILAR TO THE FLAT ROOF AREAS - PRESSED METAL CANOPY TO REAR.
- WALLS:** SELECTED CLAY BRICKWORK WITH AREAS OF FEATURE GLAZED BRICK AND PROTRUDING BRICK DETAIL AS INDICATED AND WITH RECON STONE PARAPET COPINGS.
- JOINERY:** ALL WINDOWS AND DOORS, FRAMES AND LEAVES, TO BE UPVC, ALUMINIUM OR ALUCLAD TIMBER TO APPROVED COLOUR. OBTURE GLAZING WHERE INDICATED TO SENSITIVE WINDOWS.
- RAINWATER GOODS:** GUTTERS, DOWNPIPES, AND FIXINGS TO BE UPVC OR ALUMINIUM POWDER COATED TO SELECTED COLOUR TO MATCH ROOF FINISH.




North  
SCALE: 1 : 50

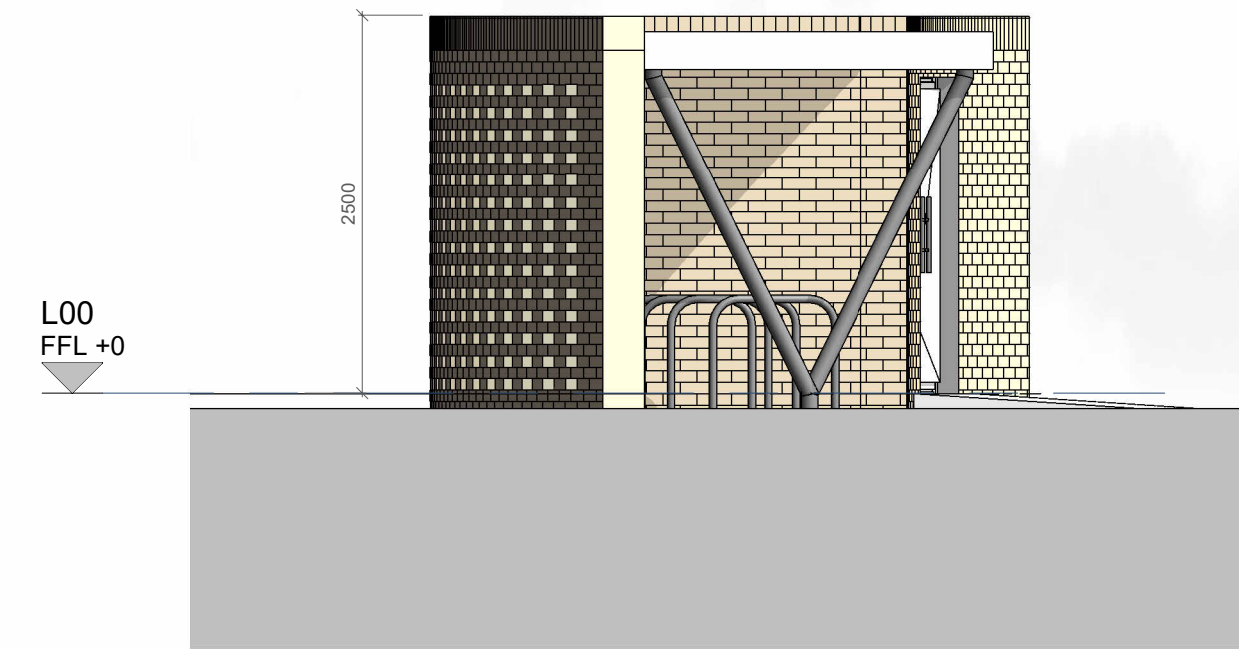


East  
SCALE: 1 : 50

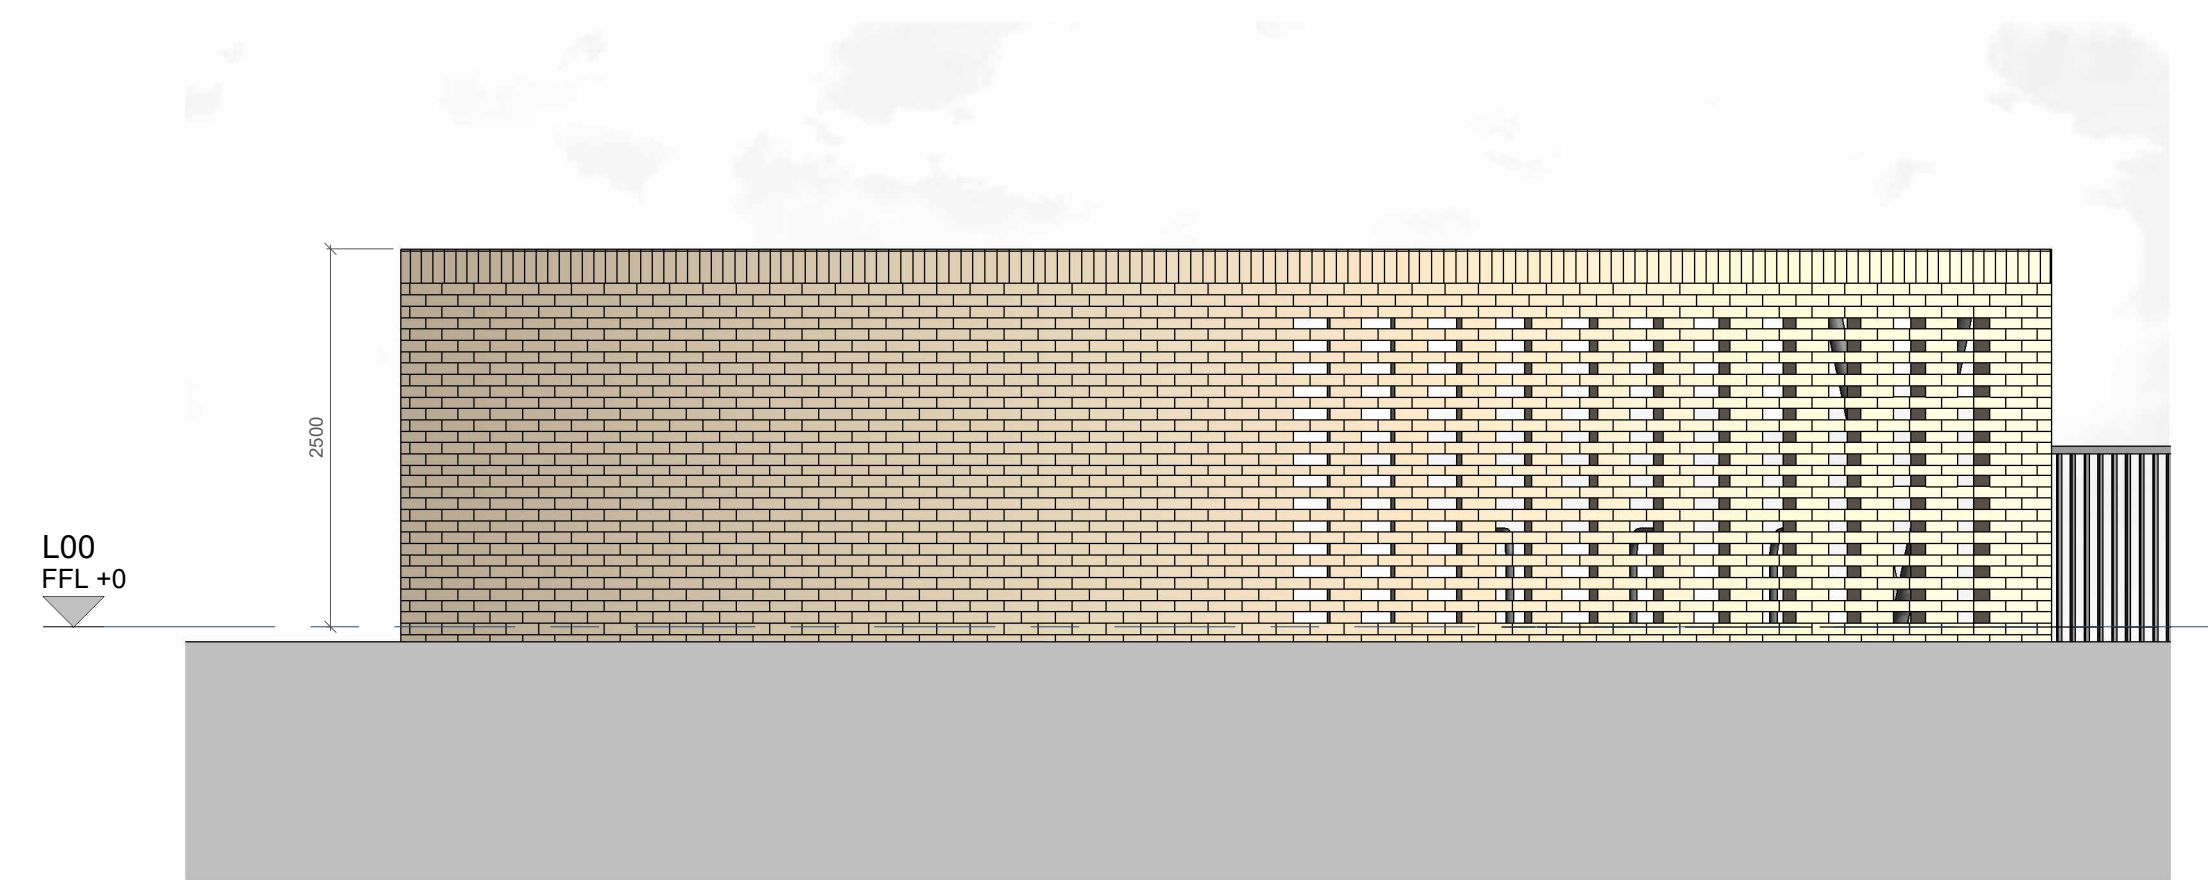


South  
SCALE: 1 : 50

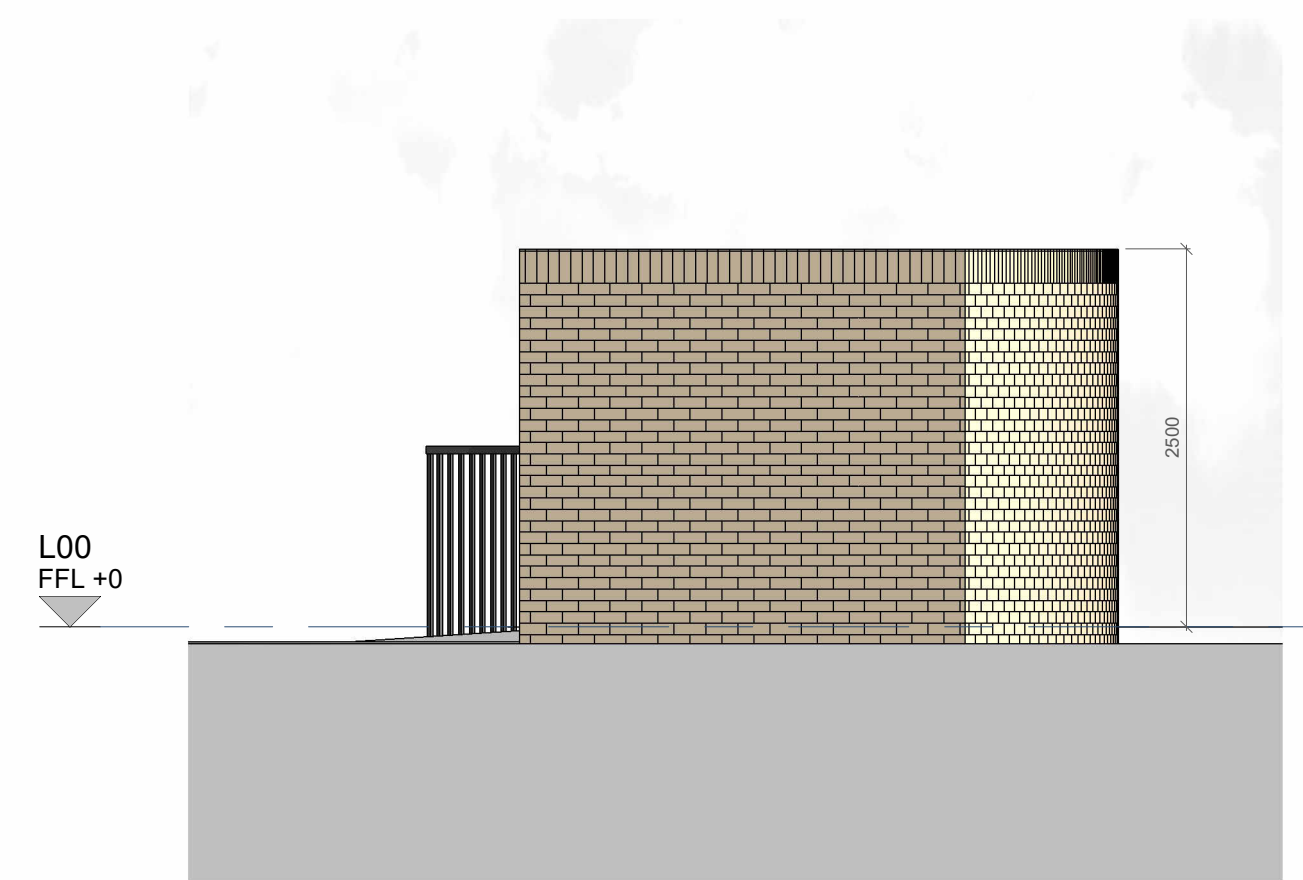



West  
SCALE: 1 : 50

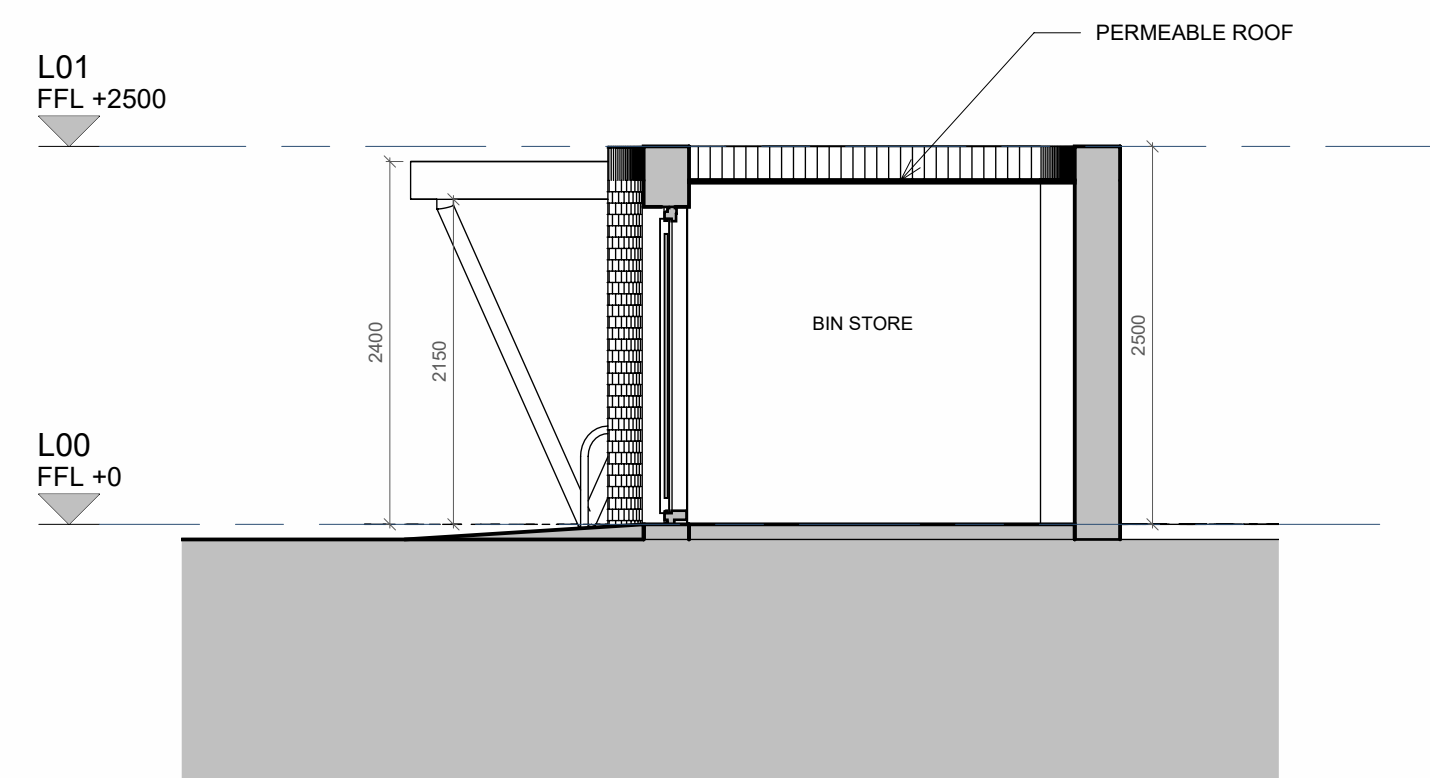


Section A-A  
SCALE: 1 : 50

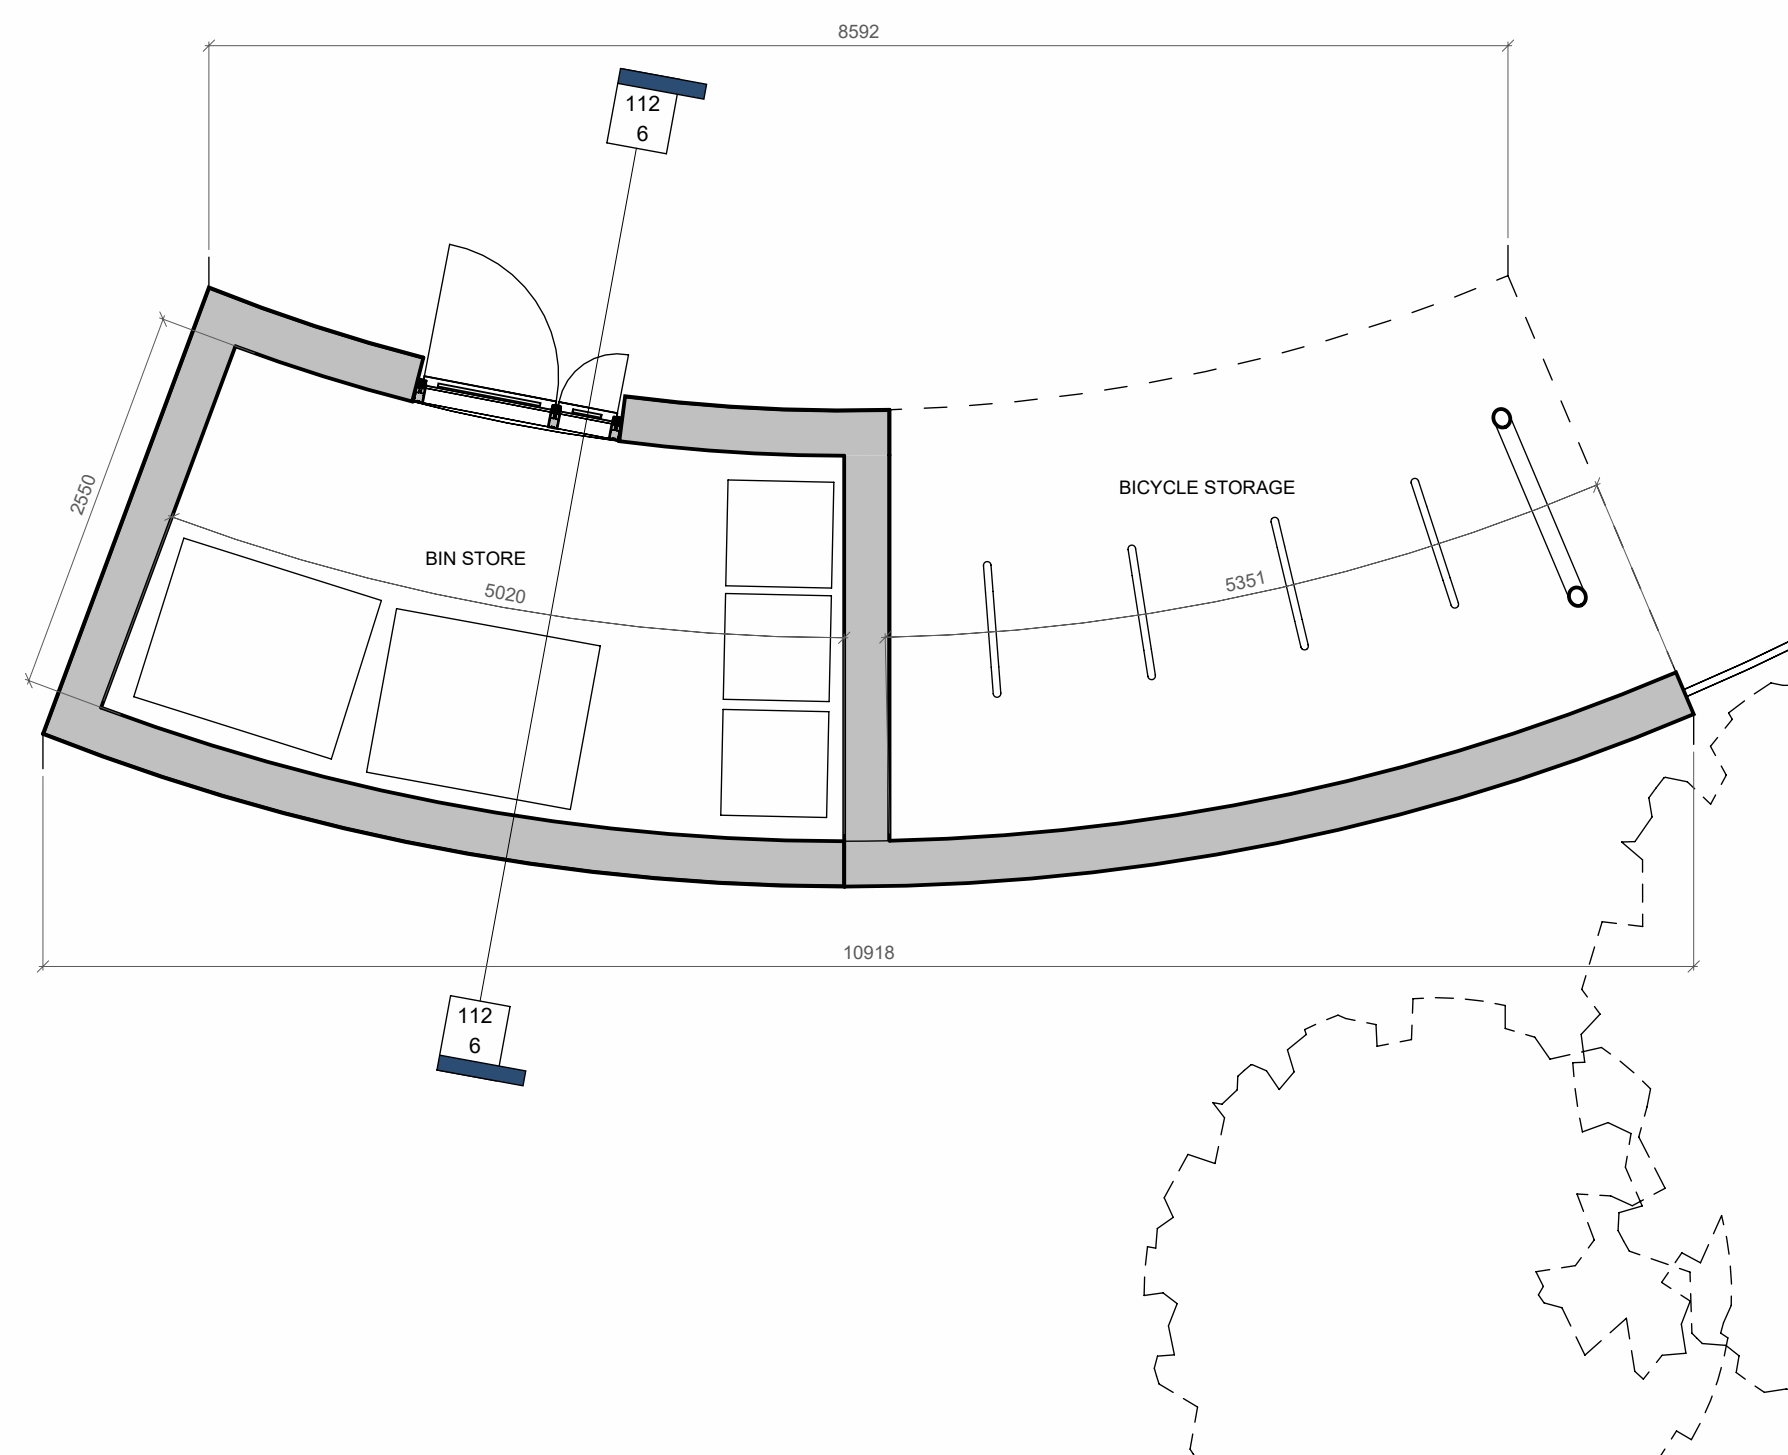

L00  
SCALE: 1 : 50

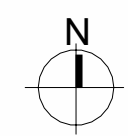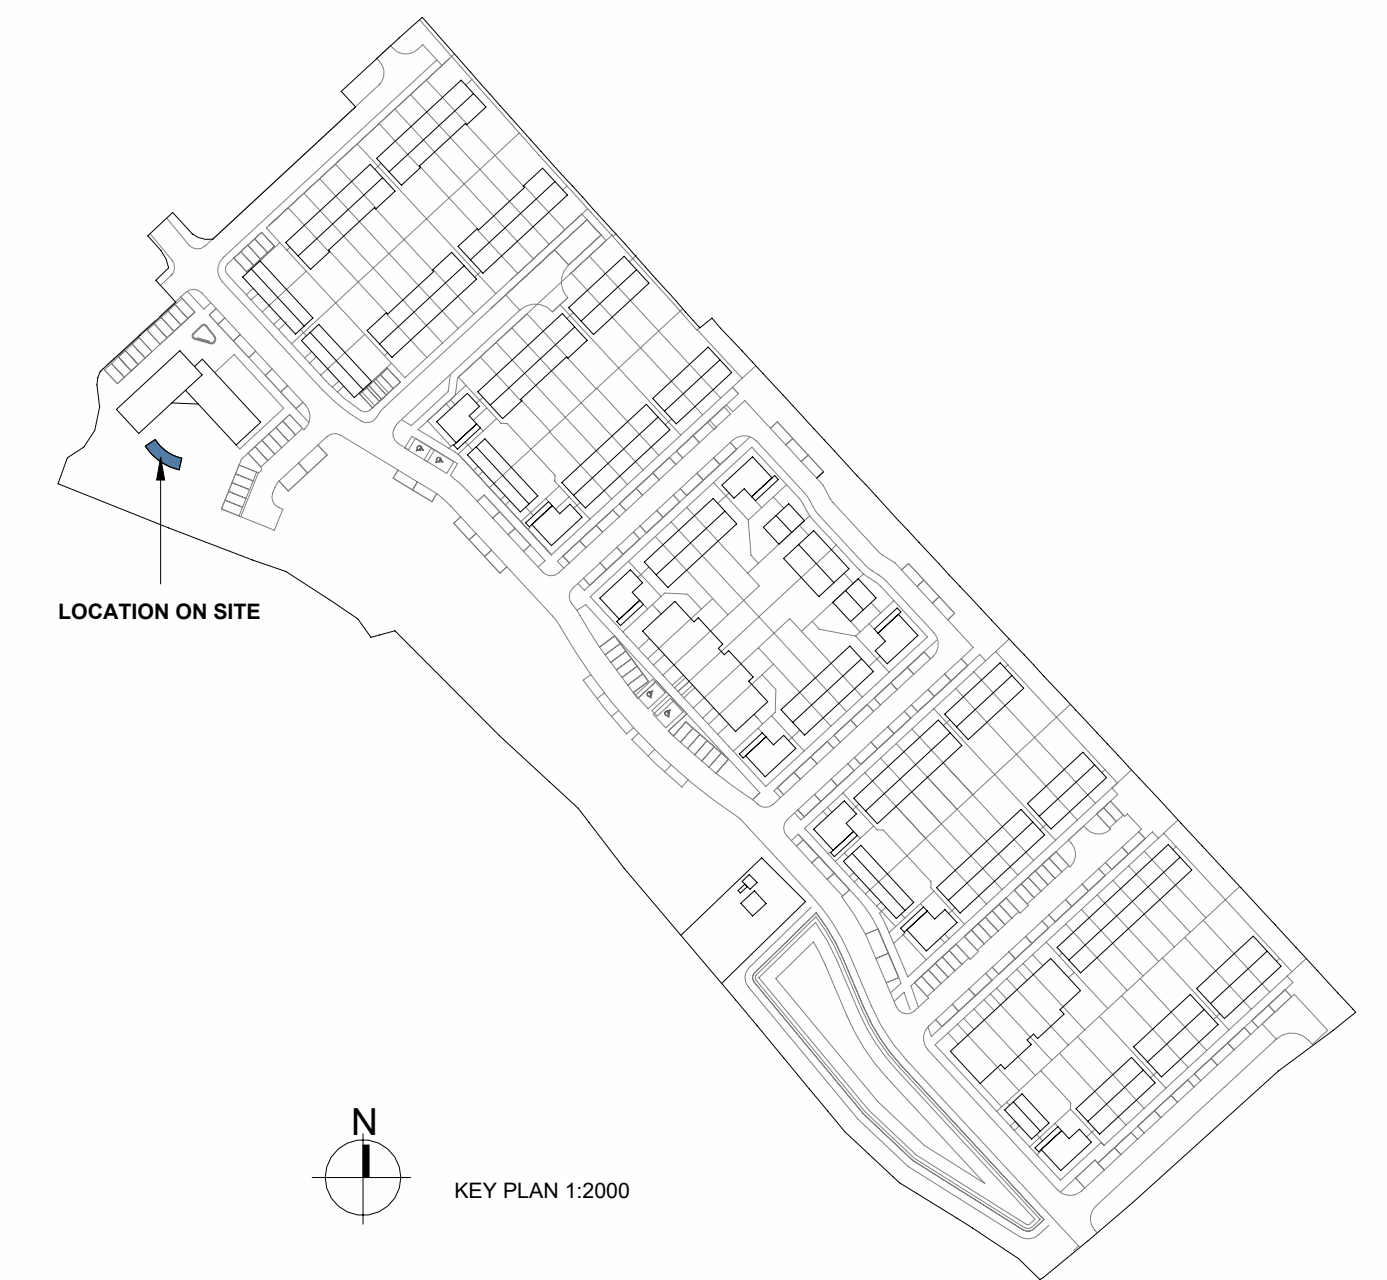

KEY PLAN 1:2000

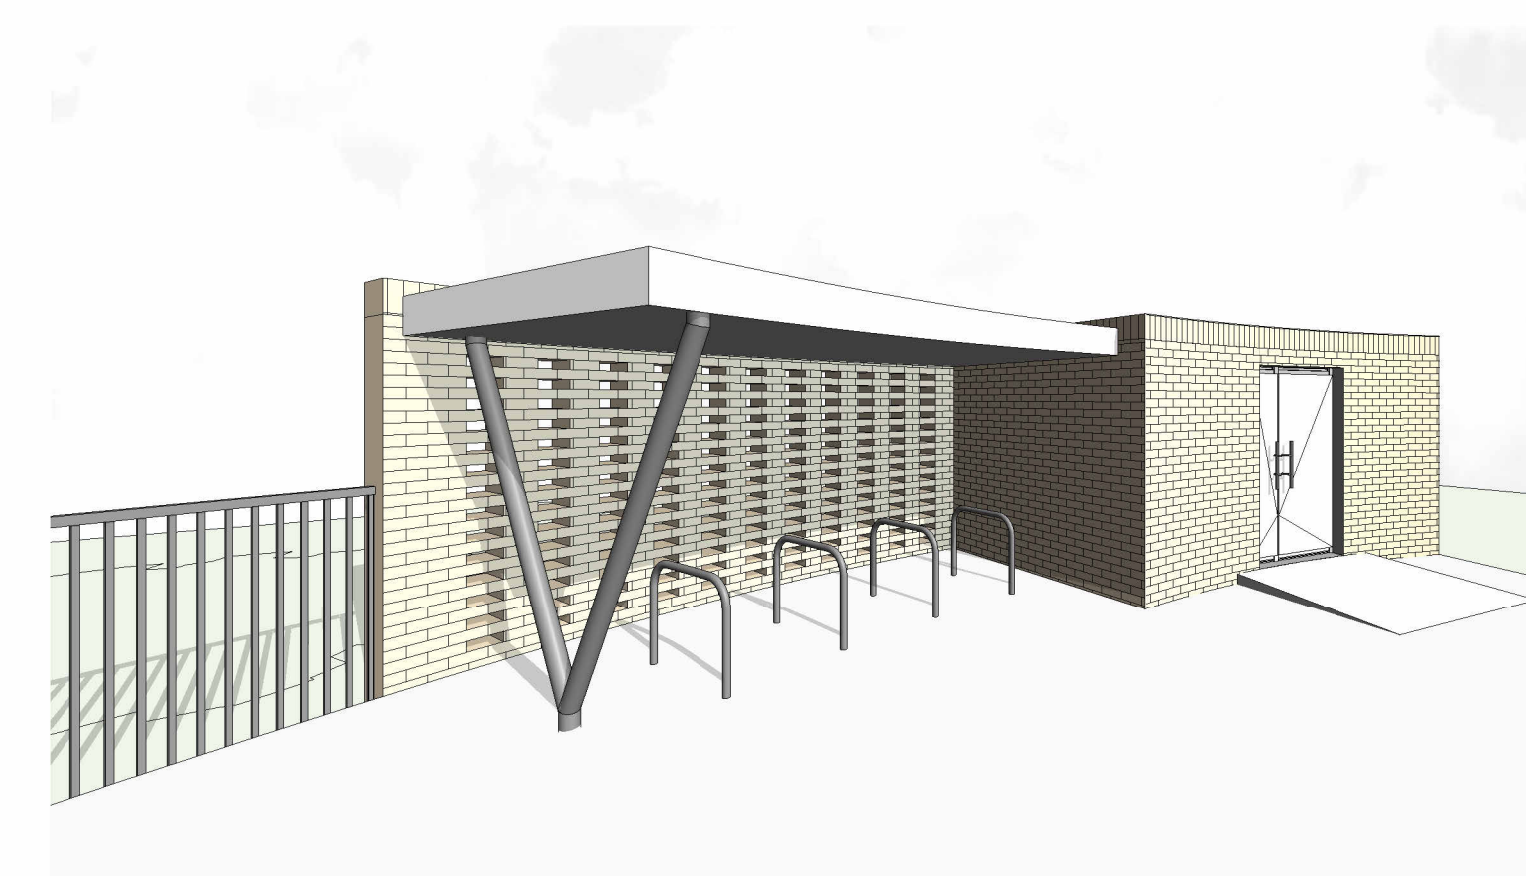

3D View 1  
SCALE:

REV	DATE	DESCRIPTION	ISSUED BY
REVISIONS			

## FOR PLANNING

CLIENT: NDFA On Behalf of Kildare County Council  
PROJECT TITLE: SHB 4+5 CGK, Coolaghknock Glebe, Kildare.  
DRAWING TITLE: Creche Bin and Bicycle Store

DRN BY:	CHK BY:	SCALE @ A1:	DATE:	REVISION:	JOB NO.:
JH	DL	1:50	08/05/2024		23004
DRAWING NUMBER:					STATUS CODE:
SHB5-CGK-DR-MCORM-AR-P3-PL-112					P3

**MCORM**  
ARCHITECTURE AND URBAN DESIGN

No.1 Grantham Street, Dublin 8  
D08 A49Y Tel: +353 (0)1 478 8700  
Block 6, Central Business Park  
Tullamore, County Offaly  
R35 FF8 Tel: +353 (0)57 932 3867  
E: info@mcorm.com W: mcorm.com

Figured dimensions only to be used. This drawing is copyright of MCORM Ltd. All information is shared as per approved use in accordance with I.S. NA-2021 to I.S. EN ISO 19650-2: 2018. If 'Status Code' above is empty, this information has been shared as Status Code S0 - Work in Progress (WIP) / Draft.