


E=682632
N=727223

E=682869
N=727223

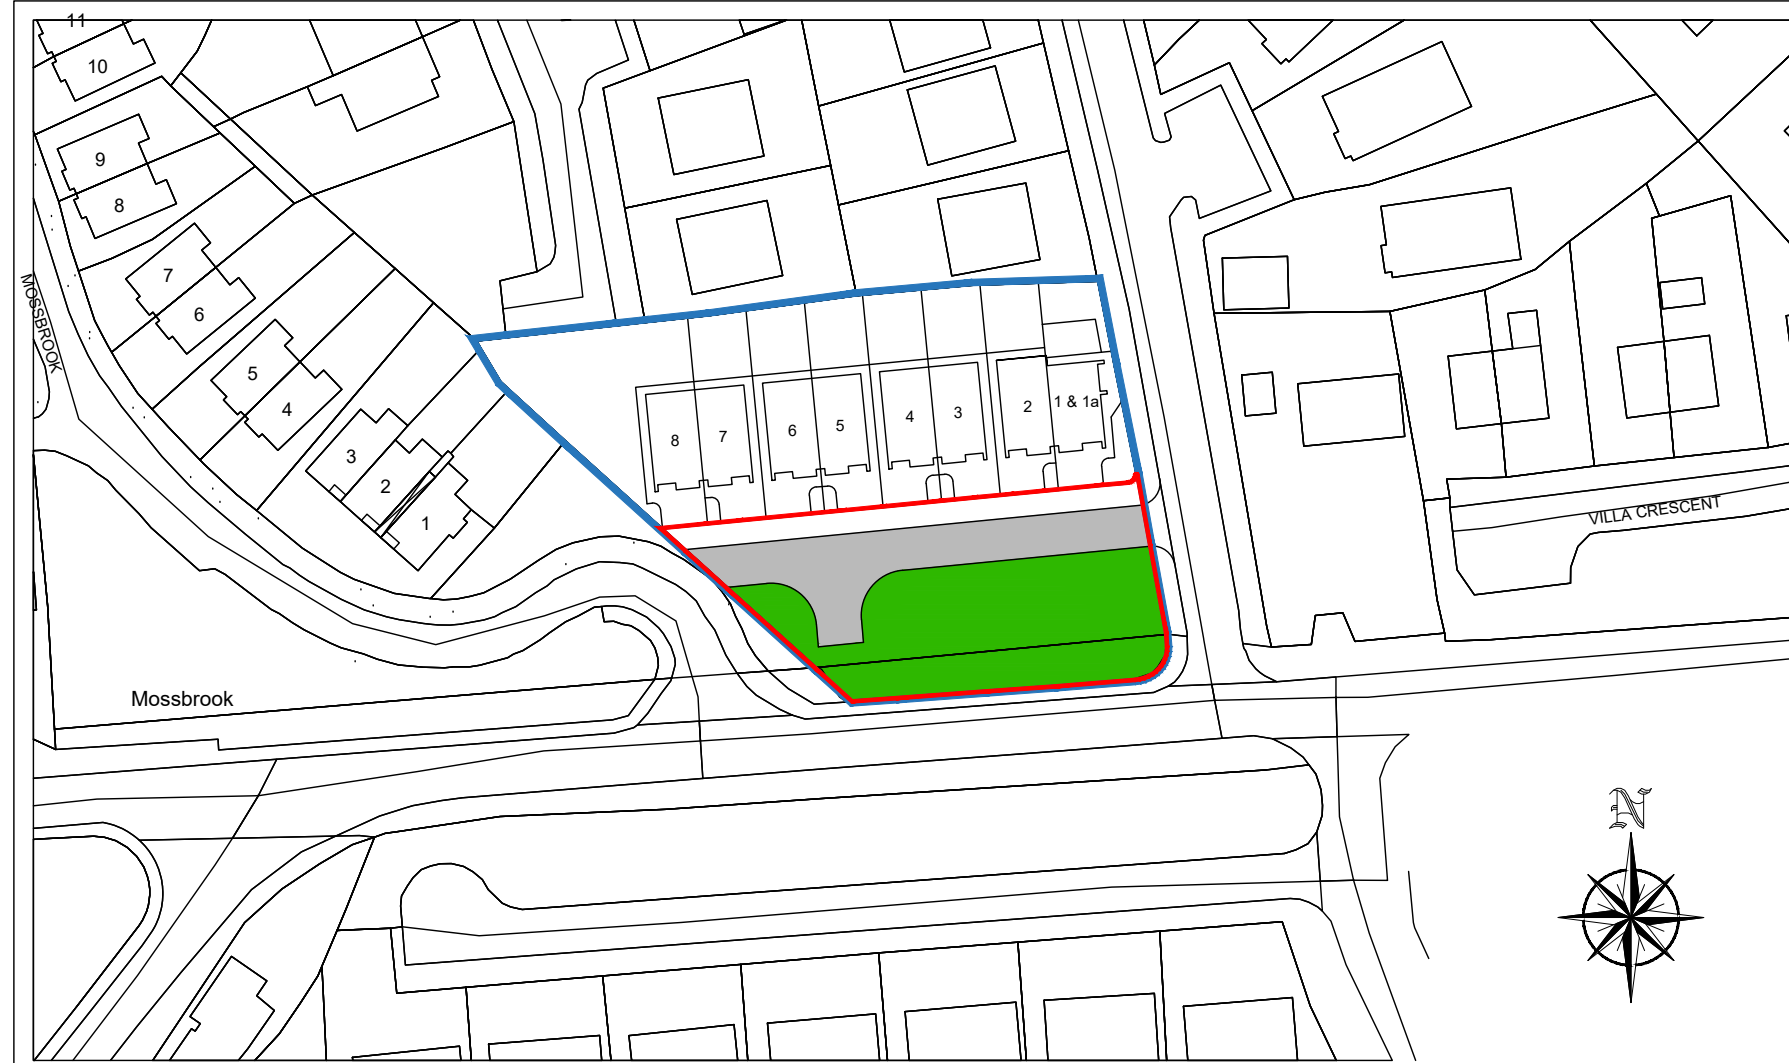

E=682632
N=727080

E=682869
N=727080

LEGEND:

| SYMBOL/ COLOUR | MEANING |
|-------------------|---------------------------------|
| | HOUSING ESTATE SITE BOUNDARY |
| | AREA TO BE TAKE IN CHARGE |
| | OPEN SPACE 0.075 Hect. |
| | ROAD AREA |

NOTES:

DO NOT SCALE, USE ONLY FIGURED DIMENSIONS WHICH SHOULD BE CHECKED ON SITE BEFORE WORK COMMENCES.

ALL WORK TO BE CARRIED OUT IN ACCORDANCE WITH THE LATEST BUILDING REGULATIONS.

REFER TO STRUCTURAL ENGINEER'S DRAWINGS AND SPECIFICATION FOR ALL STRUCTURAL WORK.

THIS DRAWING IS COPYRIGHT.

LEGEND:

O.S. LICENSE NO.: CYAL50249788
O.S. MAP REF. NO.: 3883-D

| NO.: | REVISIONS: | DATE: |
|------|------------|-------|
| A | | |
| B | | |
| C | | |

OFA

O'FLYNN ARCHITECTS,
LOWER EYRE STREET,
NEWBRIDGE,
CO. KILDARE.
TEL.: 045 433400
EMAIL: info@oflynnarchitects.ie
WEB: www.oflynnarchitect.ie



PROJECT: PROPOSED DEVELOPMENT @ RATH WOOD, PROSPEROUS, CO KILDARE.

TITLE: T. J. C. DISPLAY MAP FOR RATH WOOD, PROSPEROUS, CO KILDARE.

CLIENT: KELBY DEVELOPMENTS LTD. STAGE: KILDARE CO COUNCIL T.I.C.

PROJECT NO.: 2020-006 DRG. NO.: K.C.C. 002

SCALE: 1:1000 DRAWN: JP
DATE: APRIL 2023 CHECKED: POF