

PROPOSED SITE LAYOUT PLAN  
SCALE 1:250  
SITE OUTLINED SHOWN IN RED




 SITE AREA: 0.014 HA / 0.035 ACRES



EXISTING AERIAL VIEW FROM THE TOP  
NTS



EXISTING AERIAL VIEW - SOUTH  
NTS

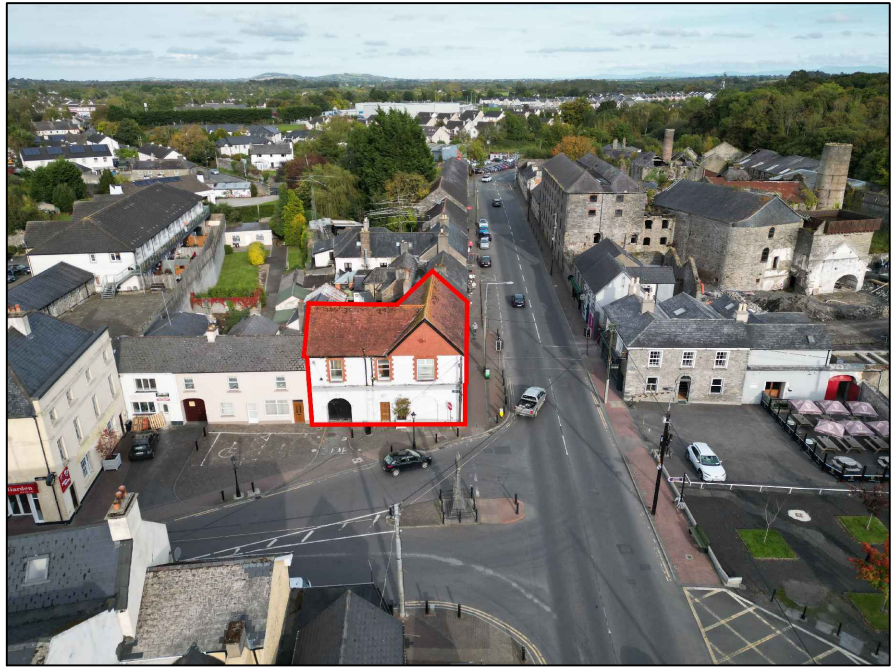

EXISTING AERIAL VIEW - WEST  
NTS



EXISTING AERIAL VIEW - SOUTH WEST  
NTS

  
**DOOLEY CUMMINS**  
ARCHITECTS + ENGINEERS

STANHOPE ST., ATHY,  
CO. KILDARE, R14 HT25  
(059) 8640013  
info@dcae.ie

0	PLANNING ISSUE	VC	MC	21/10/2024
ISSUE	DETAILS	CHK	DRN	DATE
CLIENT	KILDARE COUNTY COUNCIL			
PROJECT	MONASTEREVIN FASHION & TEXTILE DESIGN HUB DUBLIN STREET, MONASTEREVIN, CO. KILDARE, W34 TF40			
DRAWING	PROPOSED SITE LAYOUT			

PROJECT	P3281		DRAWING NO	01/02	
REVISION	0		SCALE	1:250	A2
PHASE	PLANNING		DATE	OCTOBER 2024	

COPYRIGHT, LICENSE GRANTED ONLY TO THE NAMED CLIENT. TO SUCH EXTENT AS TO ALLOW THE SPECIFIC WORKS TO BE CONSTRUCTED. THIS LICENSE DOES NOT EXTEND TO ANY OTHER WORKS. DO NOT SCALE FROM DRAWINGS. USE FIGURED DIMENSIONS ONLY. IF IN DOUBT, ASK. NOTIFY DCAE OF ANY ERRORS OR DISCREPANCIES. ALL WORKS SHALL BE CARRIED OUT IN ACCORDANCE WITH BUILDING REGULATIONS, SAFETY, HEALTH & WELFARE AT WORK (CONSTRUCTION REGULATIONS) AND IS, BS AND EN STANDARDS. WORKS REFERRED TO ON THIS DRAWING WHICH DO NOT MEET THE REQUIREMENTS OF THE ABOVE STANDARDS OR MAY CAUSE HAZARDOUS WORKING CONDITIONS SHALL BE BROUGHT TO THE ATTENTION OF DCAE. THE PERSONS RESPONSIBLE FOR CARRYING OUT THE WORKS SHALL CHECK THE ACCURACY OF THE DRAWINGS AGAINST THE SITE, ITS GEOMETRY AND CONDITIONS, PRIOR TO THE CARRYING OUT OF THE WORKS.