


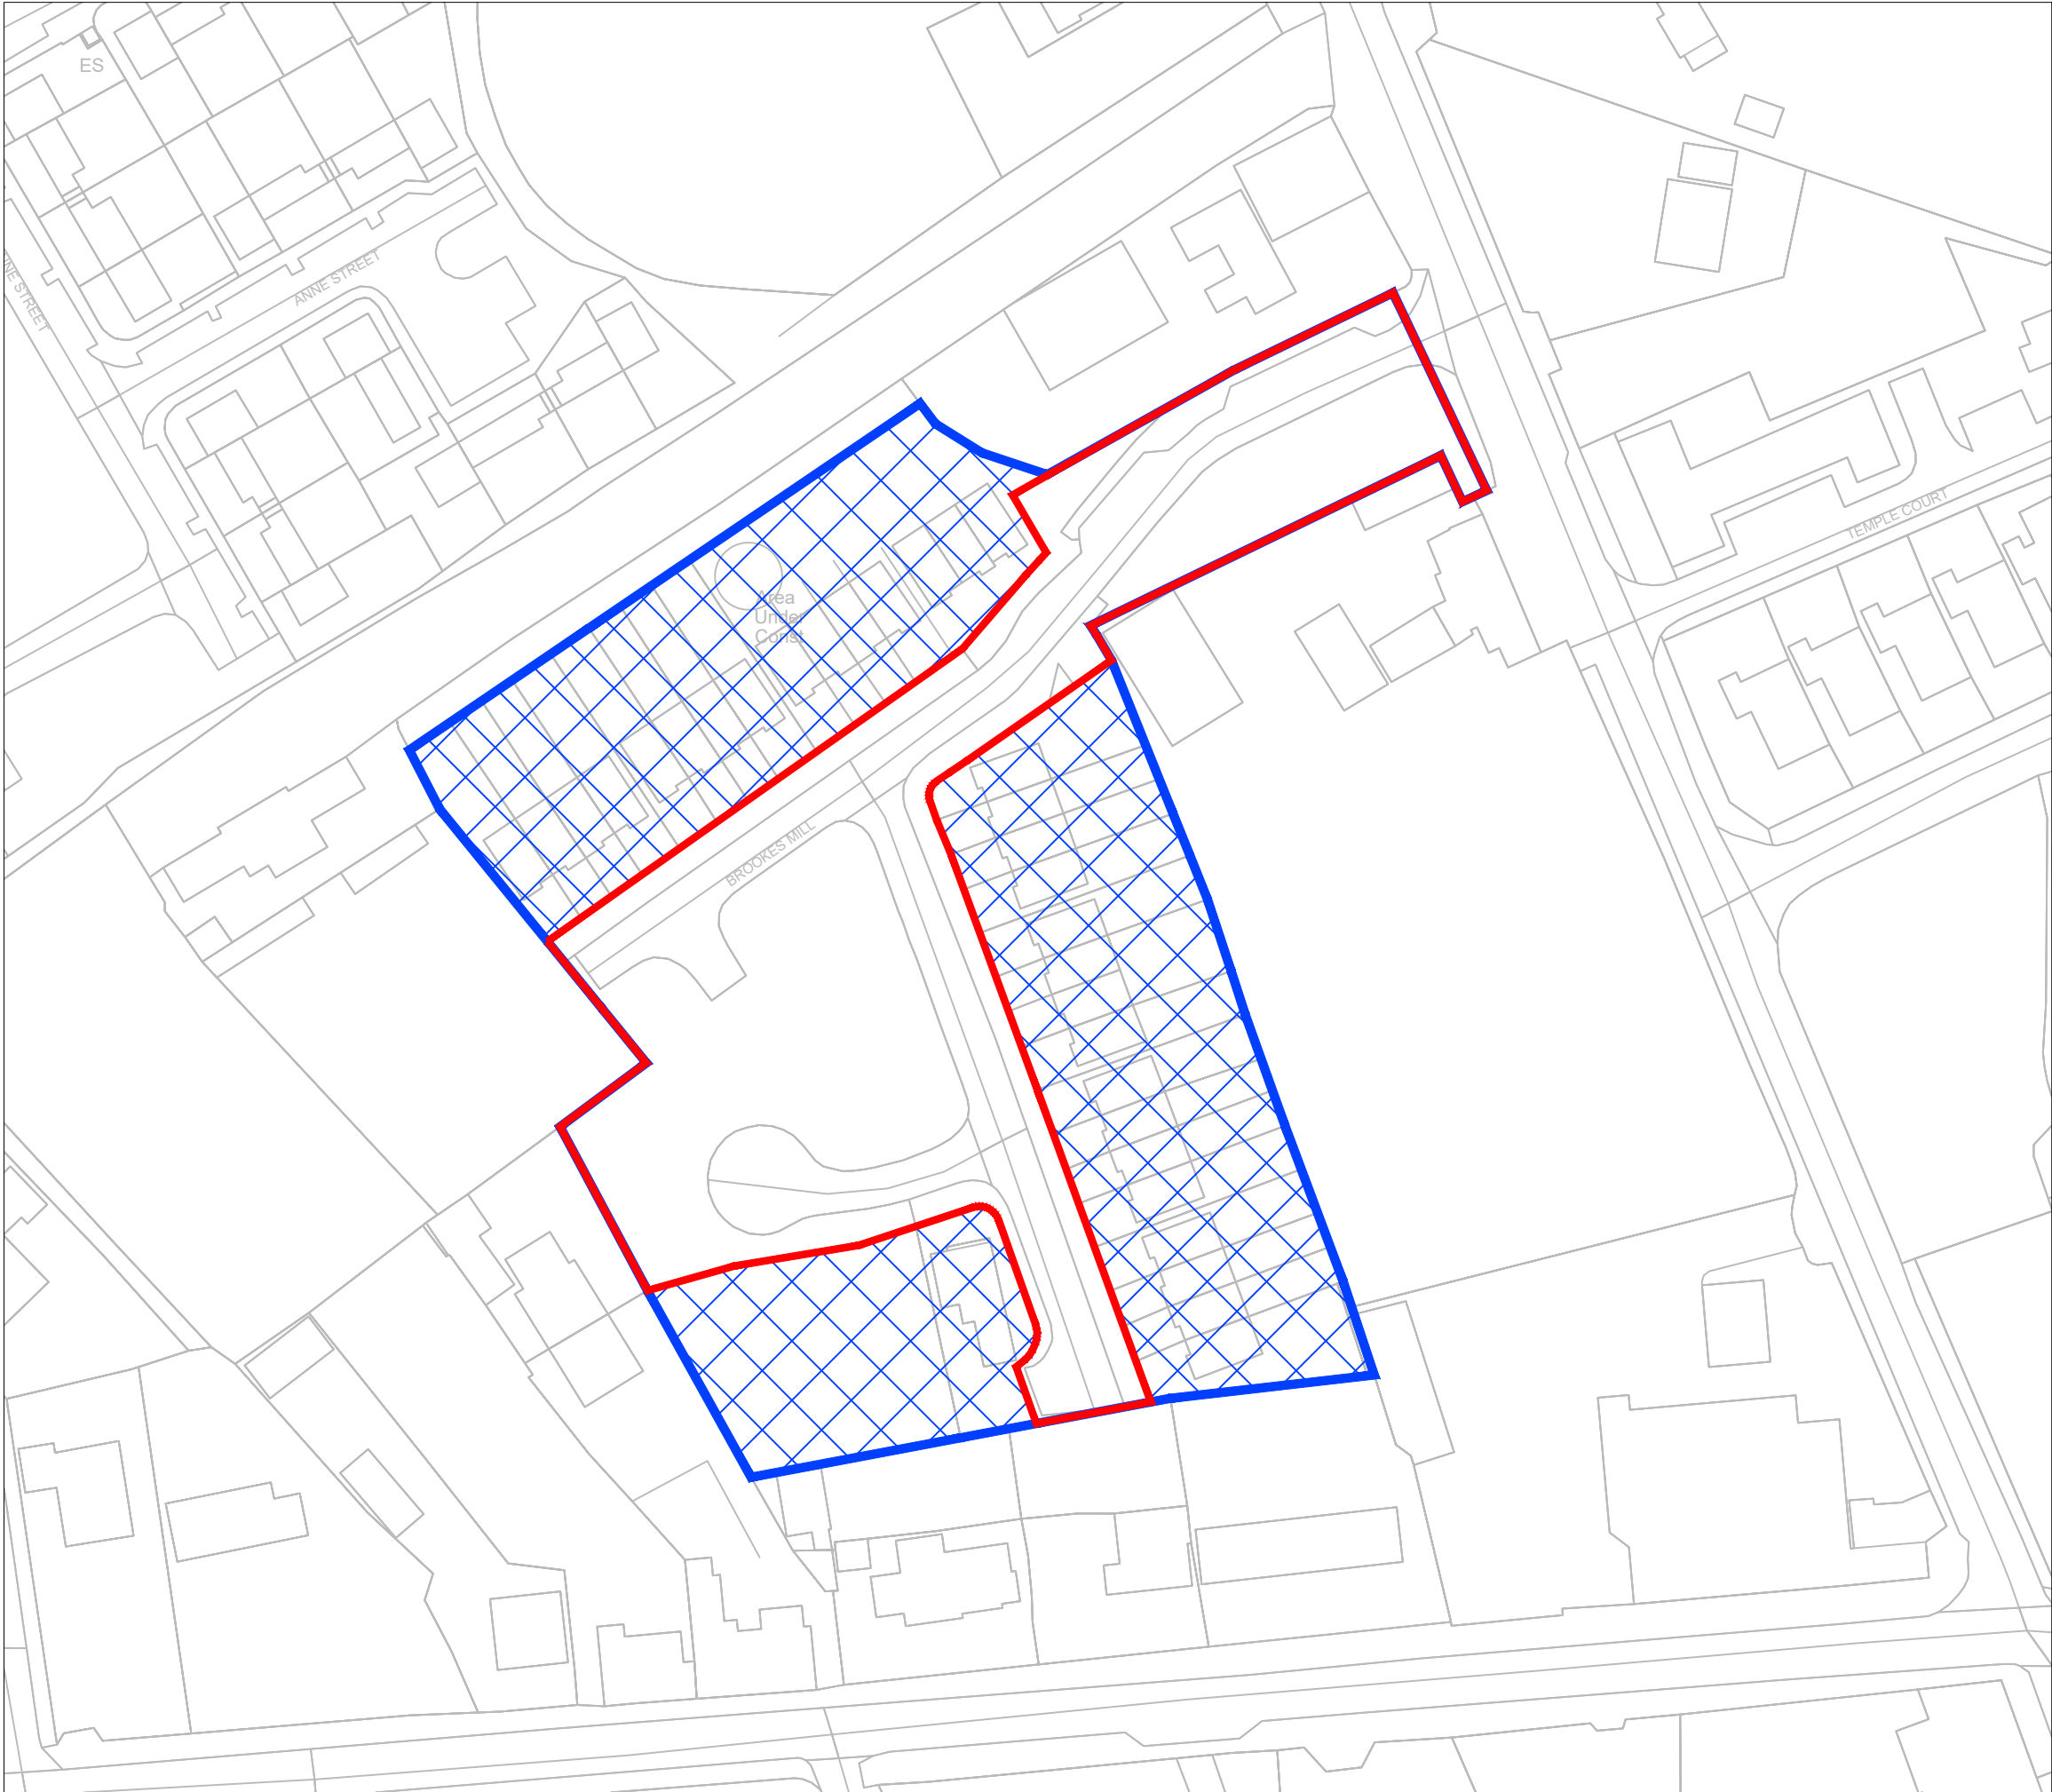

682912.402mE, 727139.036mN

683217.502mE, 727405.660mN



- Notes:
1. No dimensions to be scaled from this drawing.
 2. All sizes to be checked on site and any discrepancies to be reported to the engineer.

Legend:

-  Area to be Taken in Charge
-  Estate Site Boundary
-  Area excluded from Taking in Charge

No.	Date	Issue / Revision	Chkd.

Project:
**Brookes Mill,
Curryhills, Prosperous**

Dwg. Title:
TIC Display Map

From:
N/A

To:
N/A

OS Ref:
3383-D

Area of Land to be TIC: 0.66 Ha	Folio: KE38236F
---	---------------------------

Dwg. No.		Sheet	Pl. Ref. • 01/1326 • 06/2727 • 19/569
3310-DC-DWG-TIC-00		A3	
		No of Units	
		37	
Date:	16/12/2024	Scale:	1:1000
Drawn:	PN	Checked by:	SW



Planning, Enterprise, Economic
Development and Emergency Services
Building and Development Control
Kildare County Council, Comhairle Chontae Cill Dara
Áras Chill Dara, Devoy Park, Naas, Co.Kildare
T:+353-45-980842 E: devcontrol@kildarecoco.ie