


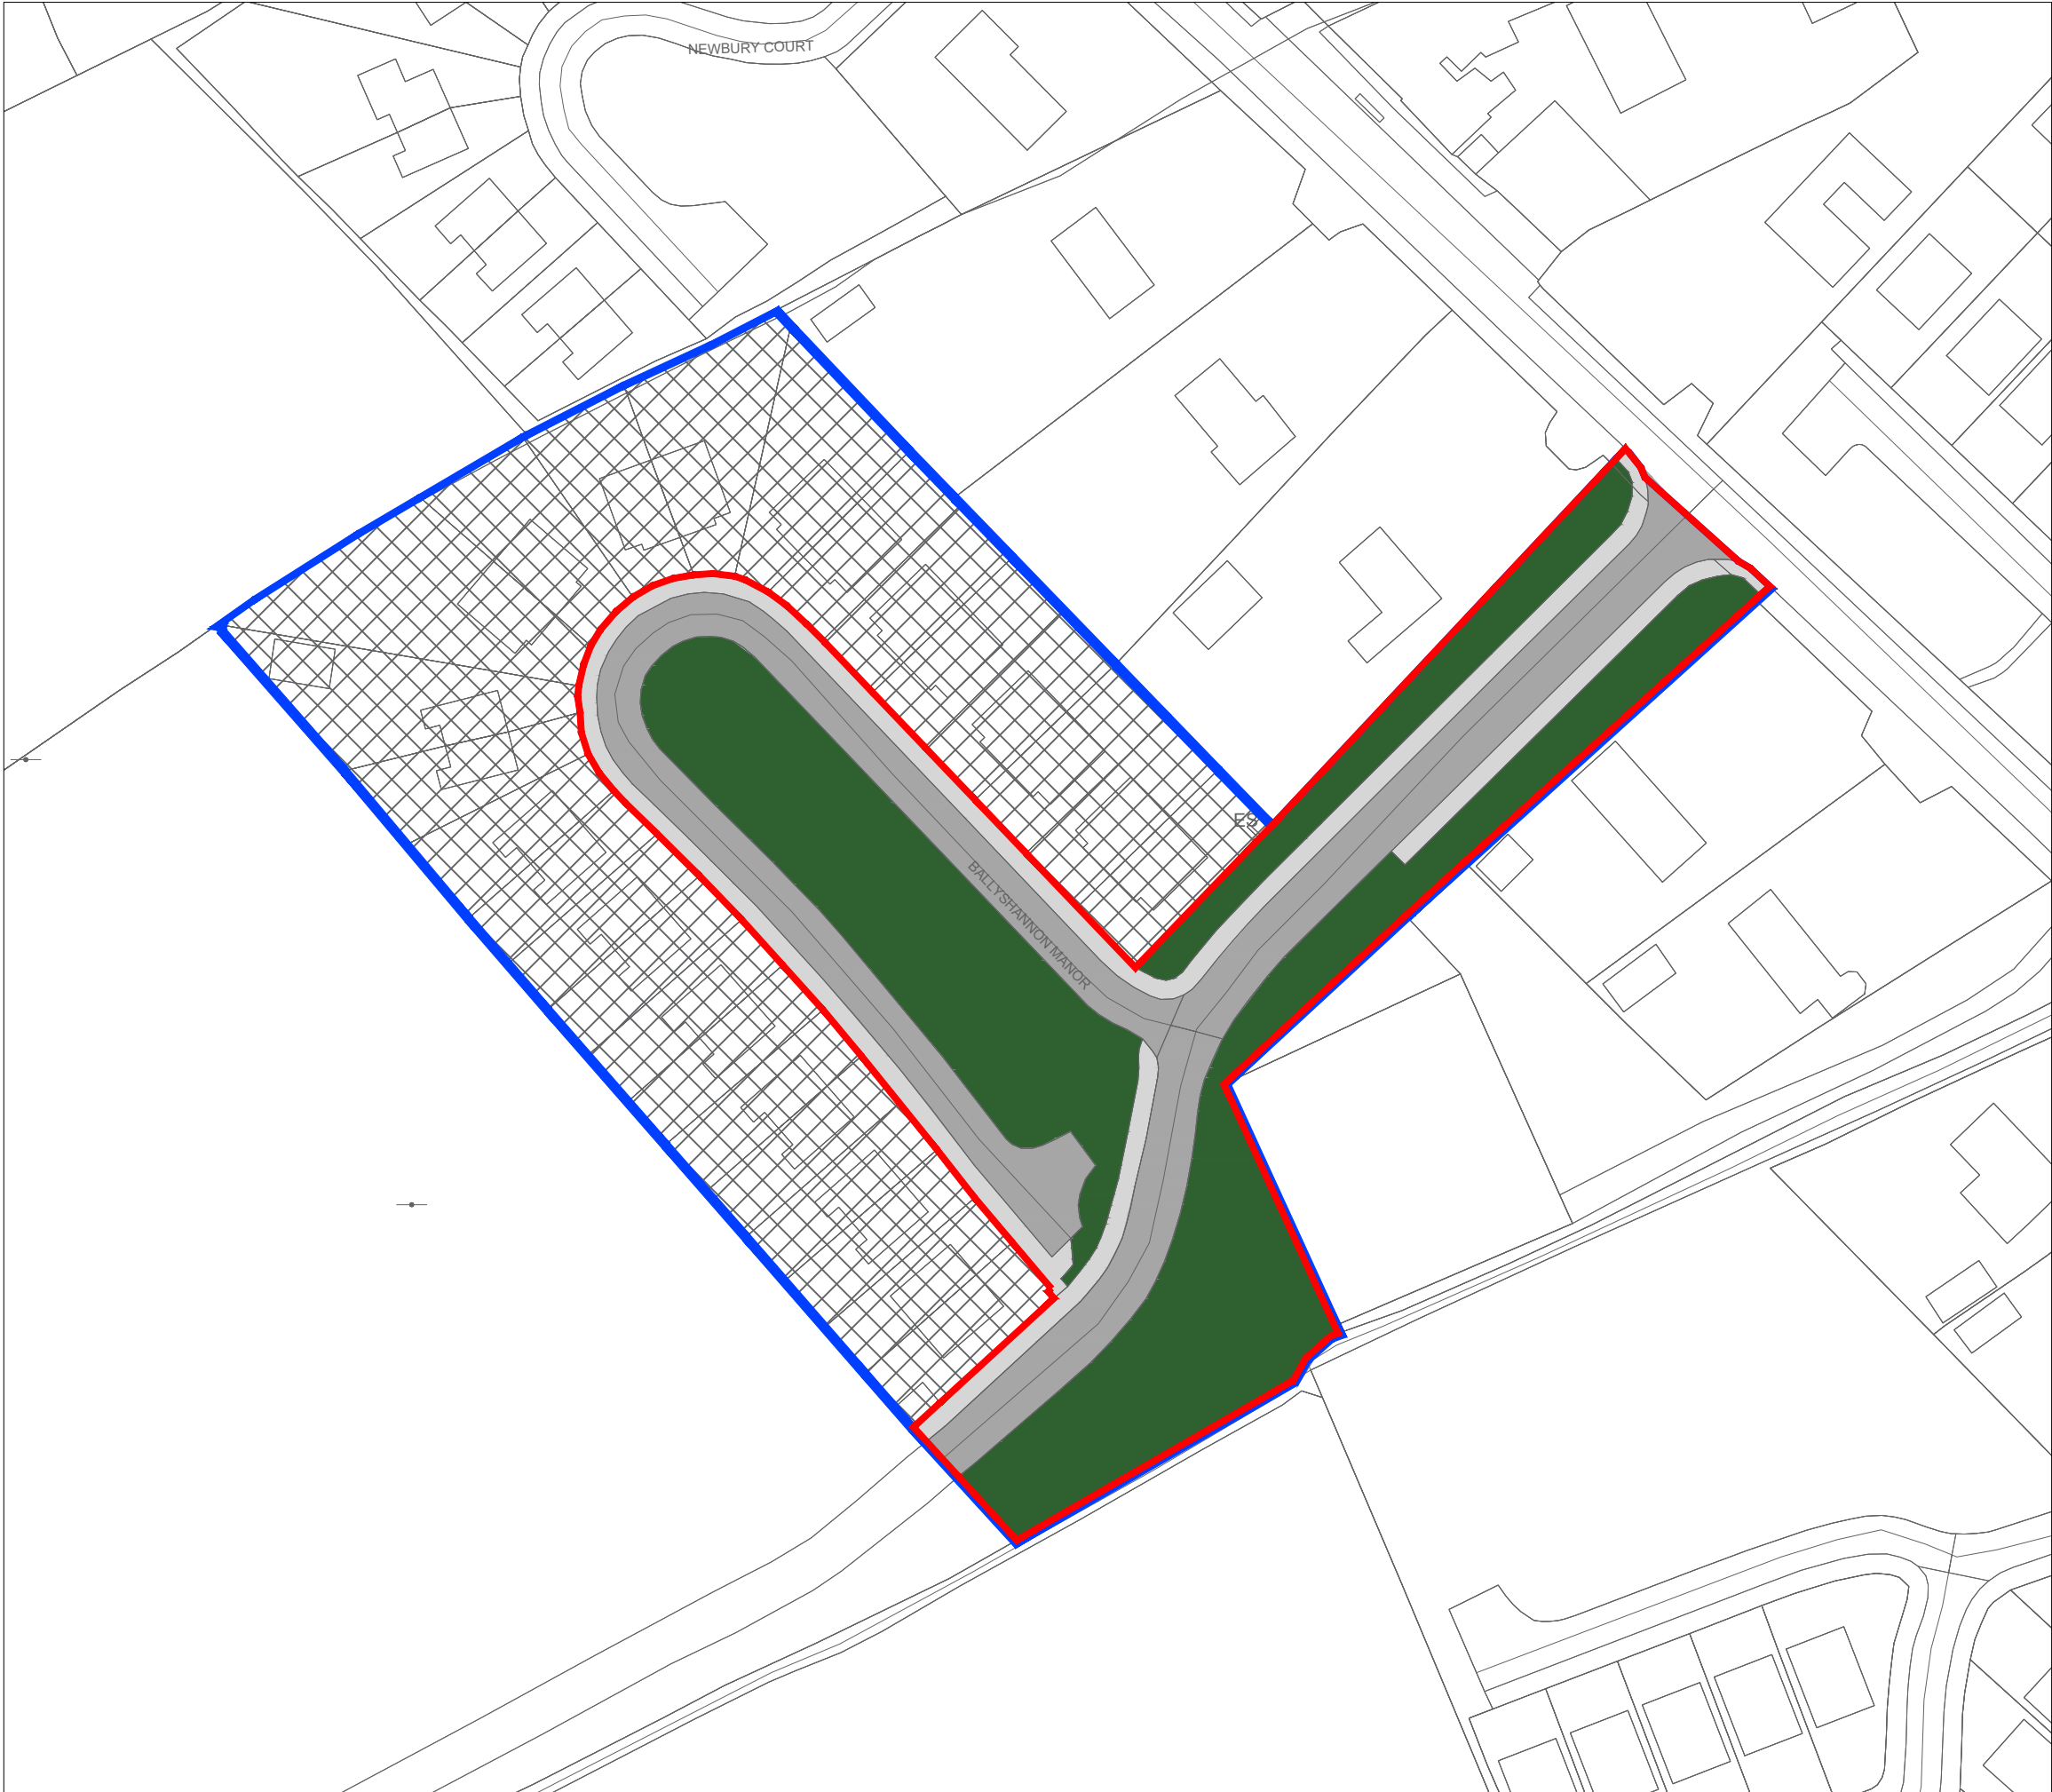

677828mE, 714299mN



- Notes:
1. No dimensions to be scaled from this drawing.
 2. All sizes to be checked on site and any discrepancies to be reported to the engineer.

Legend:

- Area to be Taken in Charge
- Estate Site Boundary
- Open Space - 0.5 Hectares
- Road Area - 0.4km
- Path Area
- Area Not to be Taken in Charge
- Area to be maintained by management company
- Area Taken in Charge
- Wayleave (N/A)

No.	Date	Issue / Revision	Chkd.

Project:
Ballyshannon Manor, Derrinturn

Dwg. Title:
TIC Display Map

From:
N/A

To:
N/A

OS Ref:
3252-D

Area of Land to be TIC:	Folios:
0.94 Hectares	KE26394F, KE19459F

Dwg. No.		Sheet	Pl. Ref.
3613-DC-DWG-TIC-01		A3	
		No of Units	
		26	
		04/555	
Date:	26/06/2024	Scale:	1:1000
Drawn:	MJK	Checked by:	AMB



Planning, Enterprise, Economic
Development and Emergency Services
Building and Development Control
Kildare County Council, Comhairle Chontae Cill Dara
Áras Chill Dara, Devoy Park, Naas, Co.Kildare
T:+353-45-980842 E: devcontrol@kildarecoco.ie

677828mE, 714298mN