




3 Blacks Lane  
 Ballynahinch  
 Co Down  
 BT24 8UT  
 TEL: 02897565892

**Oldtown Road,  
 Celbridge**

Client/Project  
 Nu-Line Utilities  
 Drawn By: Jack Murray  
 Scale: Not To Scale

Dwg No.  
 TM-04  
 Original Drawing  
 Size  
**A3**

**NOTES:**  
 1. All traffic management to be in accordance with Chapter 8 of the Traffic Signs Manual (2019).  
 2. All signs will comply with Chapter 8 of the Traffic Signs Manual (2019)  
 3. Installation, maintenance and removal of traffic management will be carried out by operatives to the standards of Temporary Traffic Management Operations Guidance (2019) (Parts 0-4)

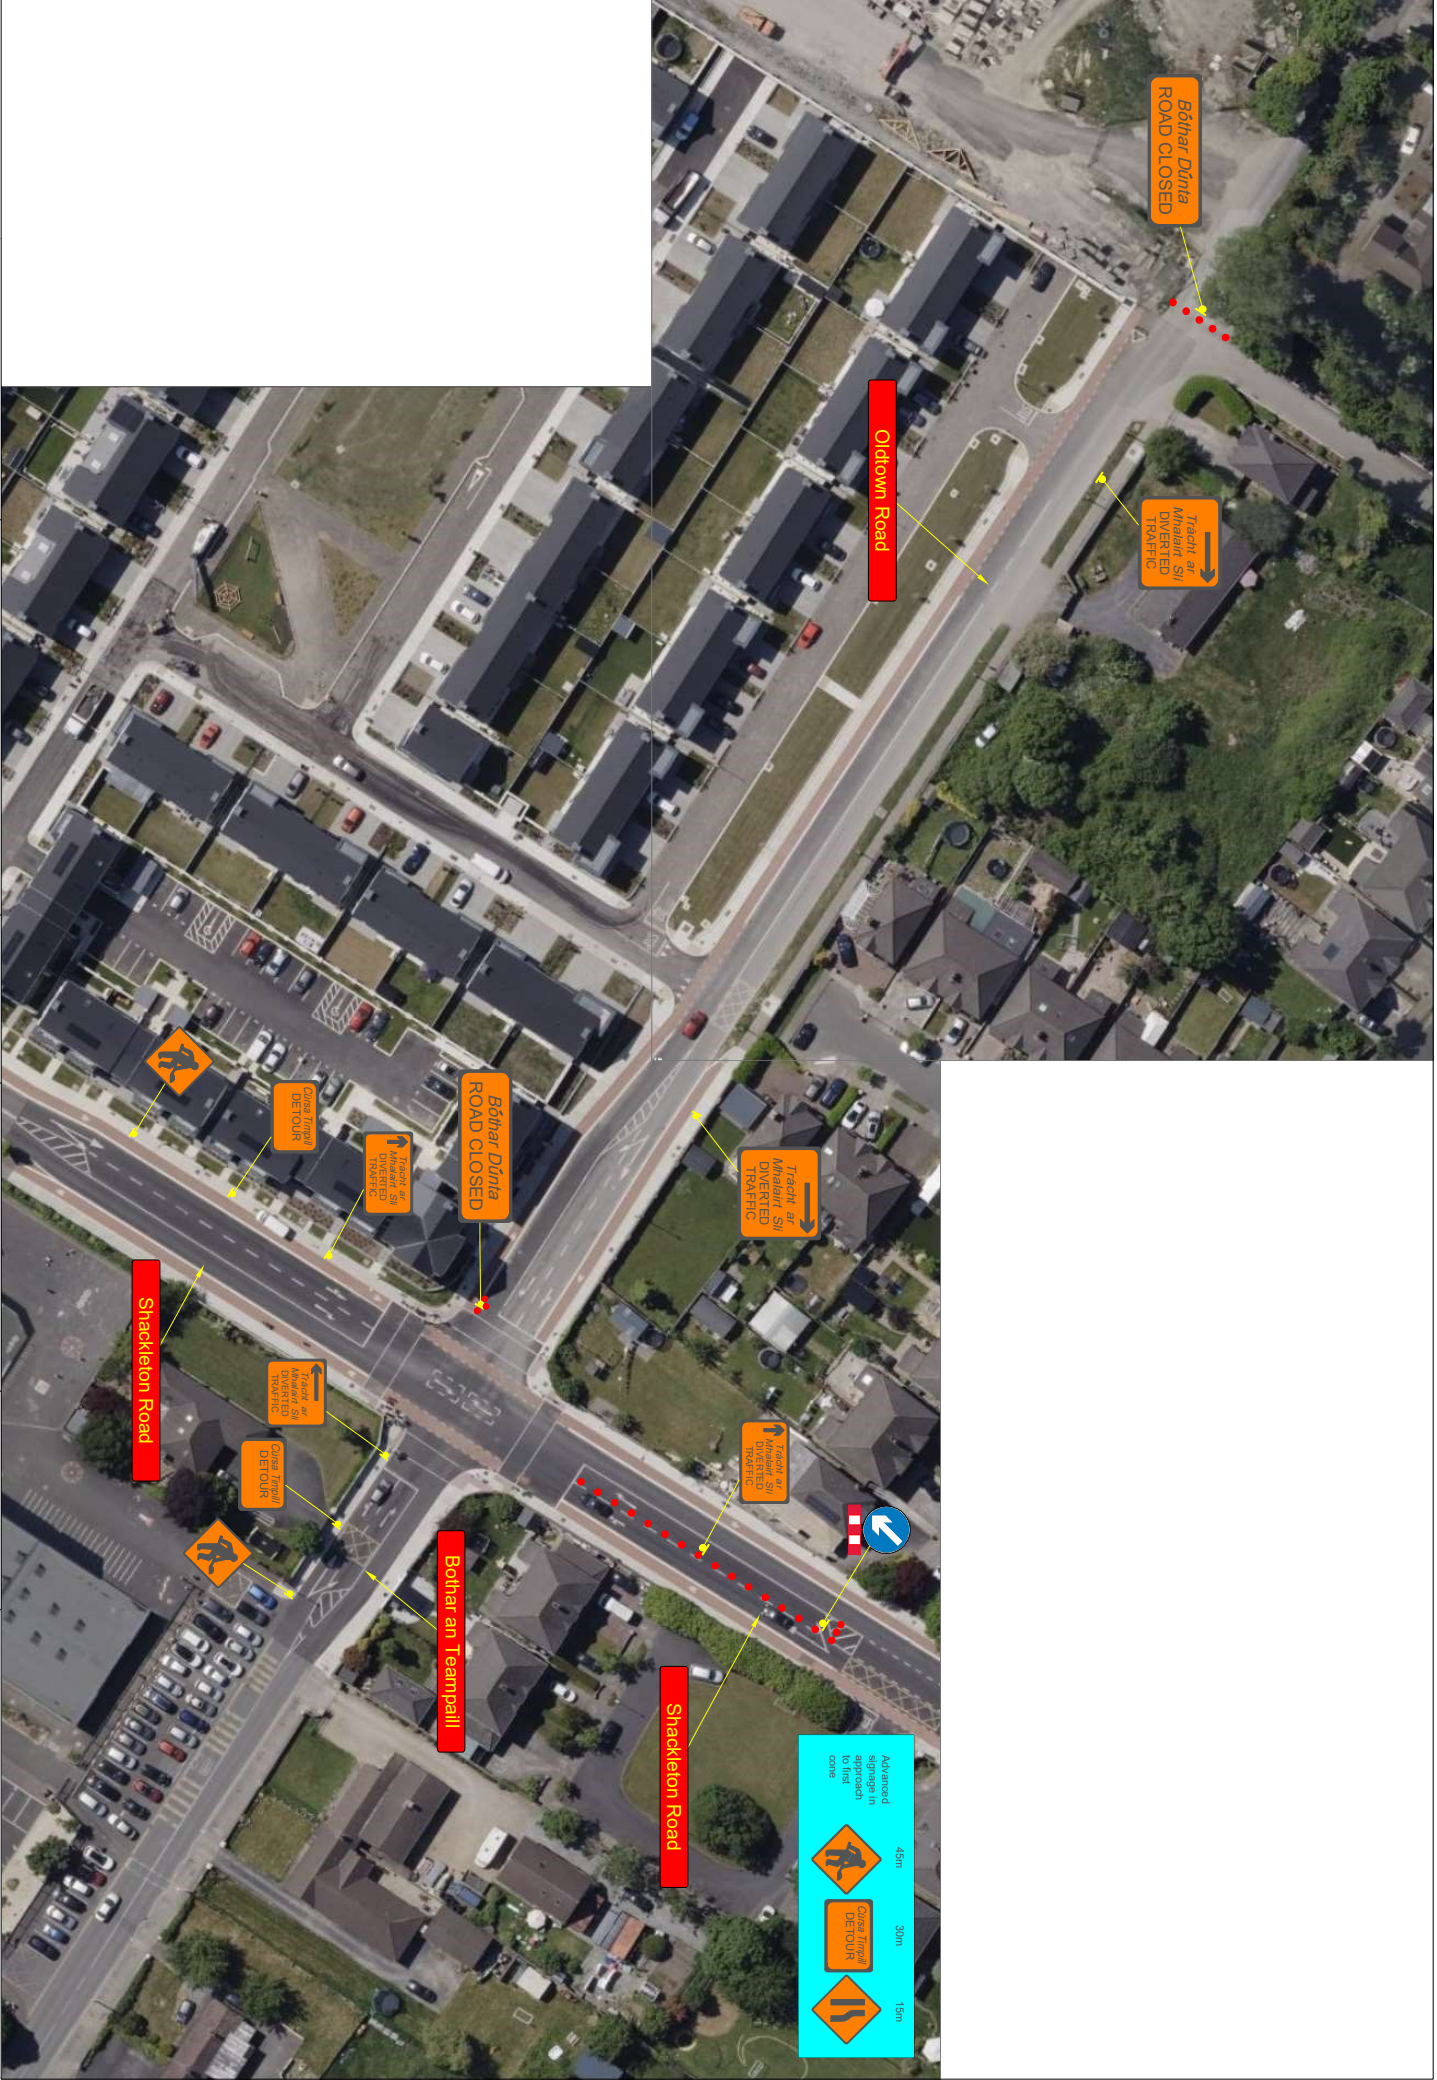

Bohar Dúnta ROAD CLOSED

Traffic to be DIVERTED

Oldtown Road

Bohar Dúnta ROAD CLOSED

Traffic to be DIVERTED

Traffic to be DIVERTED

Shackleton Road

Traffic to be DIVERTED

Close Ahead

Bohar an Teampall

Shackleton Road

Advanced approach to first lane

450m

300m

150m