




3 Blacks Lane  
 Ballynahinch  
 Co Down  
 BT24 8UT  
 TEL: 02897565892

Oldtown Road,  
 Celbridge

Client/Project  
 Nu-Line Utilities  
 Drawn By: Jack Murray  
 Scale: Not To Scale

Dwg No.  
 TM-01  
 Original Drawing  
 Size  
**A3**

NOTES:  
 1. All traffic management to be in accordance with Chapter 8 of the Traffic Signs Manual (2019).  
 2. All signs will comply with Chapter 8 of the Traffic Signs Manual (2019).  
 3. Installation, maintenance and removal of traffic management will be carried out by operatives to the standards of Temporary Traffic Management Operations Guidance (2019) (Parts 0-4)

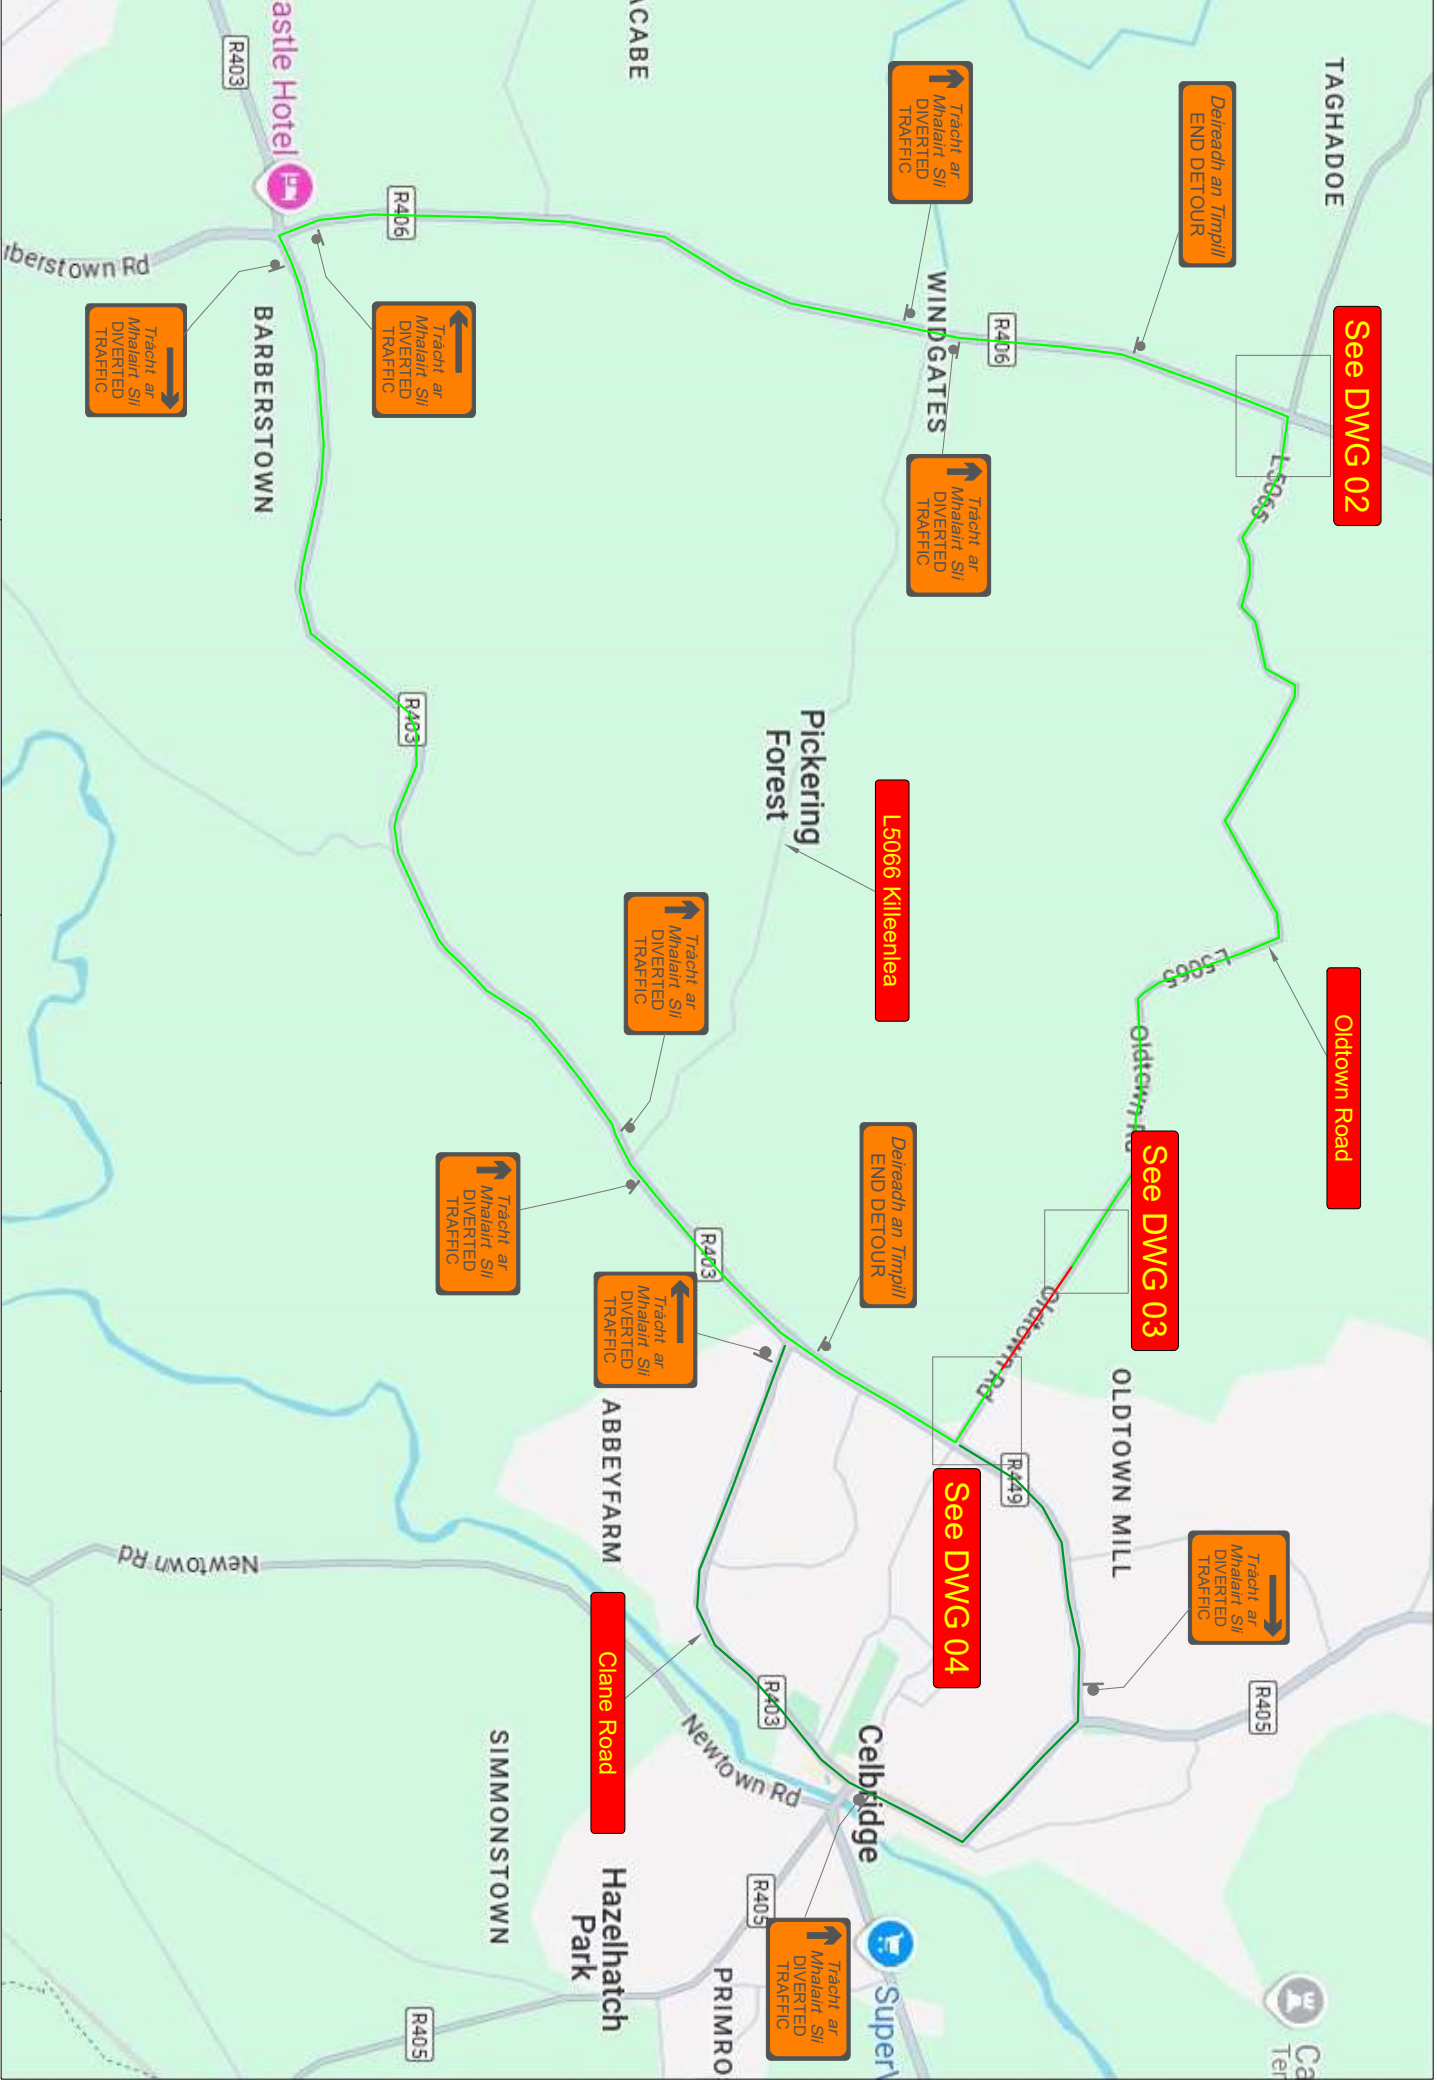

See DWG 02

Oldtown Road

See DWG 03

See DWG 04

L5066 Killeenlea

Deireadh an Timpill  
 END DETOUR

Tracht ar Mhalairt Sli  
 DIVERTED TRAFFIC

Tracht ar Mhalairt Sli  
 DIVERTED TRAFFIC

Tracht ar Mhalairt Sli  
 DIVERTED TRAFFIC

Tracht ar Mhalairt Sli  
 DIVERTED TRAFFIC

Tracht ar Mhalairt Sli  
 DIVERTED TRAFFIC

Tracht ar Mhalairt Sli  
 DIVERTED TRAFFIC

Tracht ar Mhalairt Sli  
 DIVERTED TRAFFIC

Deireadh an Timpill  
 END DETOUR

Tracht ar Mhalairt Sli  
 DIVERTED TRAFFIC

Tracht ar Mhalairt Sli  
 DIVERTED TRAFFIC

Clane Road

TAGHADOE

Ca Ter



Super

PRIMRO

Hazelhatch  
 Park

SIMMONSTOWN

OLDTOWN MILL

Pickering  
 Forest

BARBERSTOWN

Castle Hotel

Newtown Rd

Newtown Rd

Barberstown Rd

R403

R406

R403

R403

R449

R403

R405

R405

R406