



Kildare County Council

Strategic Projects and Public Realm (SPPR) Department

Section 38 – Road Traffic Act 1994

**Proposed Junction Safety
Improvement Works at the Intersection
of L5021 / L5022
at;
Ticknevin Bridge,
Ticknevin,
Carbury,
Co. Kildare.**

March 2025

DOCUMENT CONTROL SHEET

Client:	Kildare County Council
Project Title:	Proposed Junction Safety Improvement Works at the Intersection of L5021 / L5022
Document Title:	Summary Proposal
Document No:	Grand Canal – Ticknevin Bridge

Rev.	Status	Author(s)	Reviewed By	Approved By	Office of Origin	Issue Date
0	Issued	David McNally	Darragh Carey	Pamela Pender	Strategic Projects and Public Realm	March 2026

Contents

1	Introduction	3
	Map 1	4
2	Proposed Works.....	5
	Photo 1.....	6
	Photo 2.....	7
	Photo 3.....	7
3	Duties under Health & Safety Legislation	8
4	Representations	8
5	Appendix A – Drawings	9
6	Appendix B – Newspaper Notice	10
7	Appendix C – Privacy Statement	11

1 Introduction

Junction safety improvements works are proposed on the junction of L5021 “*Bog Road*” and L5022 “*Back Road*” at Ticknevin, Carbury, Co Kildare - see **Map 1** below for reference. The junction is located at Ticknevin Bridge on the Grand Canal. (ITM coordinates 669737, 730484).

It is intended to carry out junction safety improvement works to the junction of L5021 and L5022 to improve traffic and pedestrian safety on the junction. The current layout is dangerous given the duplicated entry and exit points, it is proposed to remove the existing island and relocate the salt bunker, reduce the road level in the vicinity of the junction and reinstate a new layout with associated line marking and signage to create a single entry and exit design. These works, when completed will correspond with the proposed Grand Canal Greenway Phase 2 project which is currently at detailed design stage.

Location Reference Google Maps <https://maps.app.goo.gl/f7bGLxDxkM6mzsW6>

Map 1 Junction Location Circled (Ref OSI.ie)



2 Proposed Works

The proposed works are to deliver a significantly safer junction layout for both vehicular and pedestrian traffic.

The design includes for the following works:

- Full depth pavement construction of the existing L5022 over a length of approximately 20 meters.
- The existing level of the L5022 will need to be lowered by approximately 0.150 m to 0.350 m generally, with a maximum reduction of 0.460 m at one location, while maintaining the existing level of the bridge.
- Full-depth pavement works will extend along the L5021 up to the red line boundary shown on the Site Location Plan, to allow for a suitably graded tie-in with the L5022.
- The L5021 centreline level will be lowered by approximately 0.100 m to 0.250 m, which will also improve the existing crossfall.

The following Drawings outlining the works can be found in Appendix A

- **KCC-TN-01-SPPR-0101 Site Location Plan – KCC SPPR Department.**
- **P20-278-0101-0010 Site Layout Plan – Fehily Timoney Consulting Engineers.**



Photo 1 Start point of works (from L5021)



Photo 2 Start point of works (from L5022 Back Road)



Photo 3 End Point of Works

3 Duties under Health & Safety Legislation

The proposed works shall be carried out in accordance with the Health & Safety at Works (Construction) Regulations 2013, including the assessment and appointment of PSDP and PSCS for all relevant works. A Design Team and contractor engaged for the delivery of the Grand Canal Greenway Phase 2 project will carry out these works.


4 Representations

Submissions or observations relating to the above mentioned proposed works **can be made online** at <https://consult.kildarecoco.ie/en/browse>

OR in writing to: Senior Executive Officer, Strategic Projects and Public Realm, Level 5, Kildare County Council, Áras Chill Dara, Devoy Park, Naas, Co. Kildare, W91 X77F on or before 17:00pm on **Thursday, 9th April 2026.**

Please make your submission by one medium only i.e. in hard copy or online.


5 Appendix A – Drawings

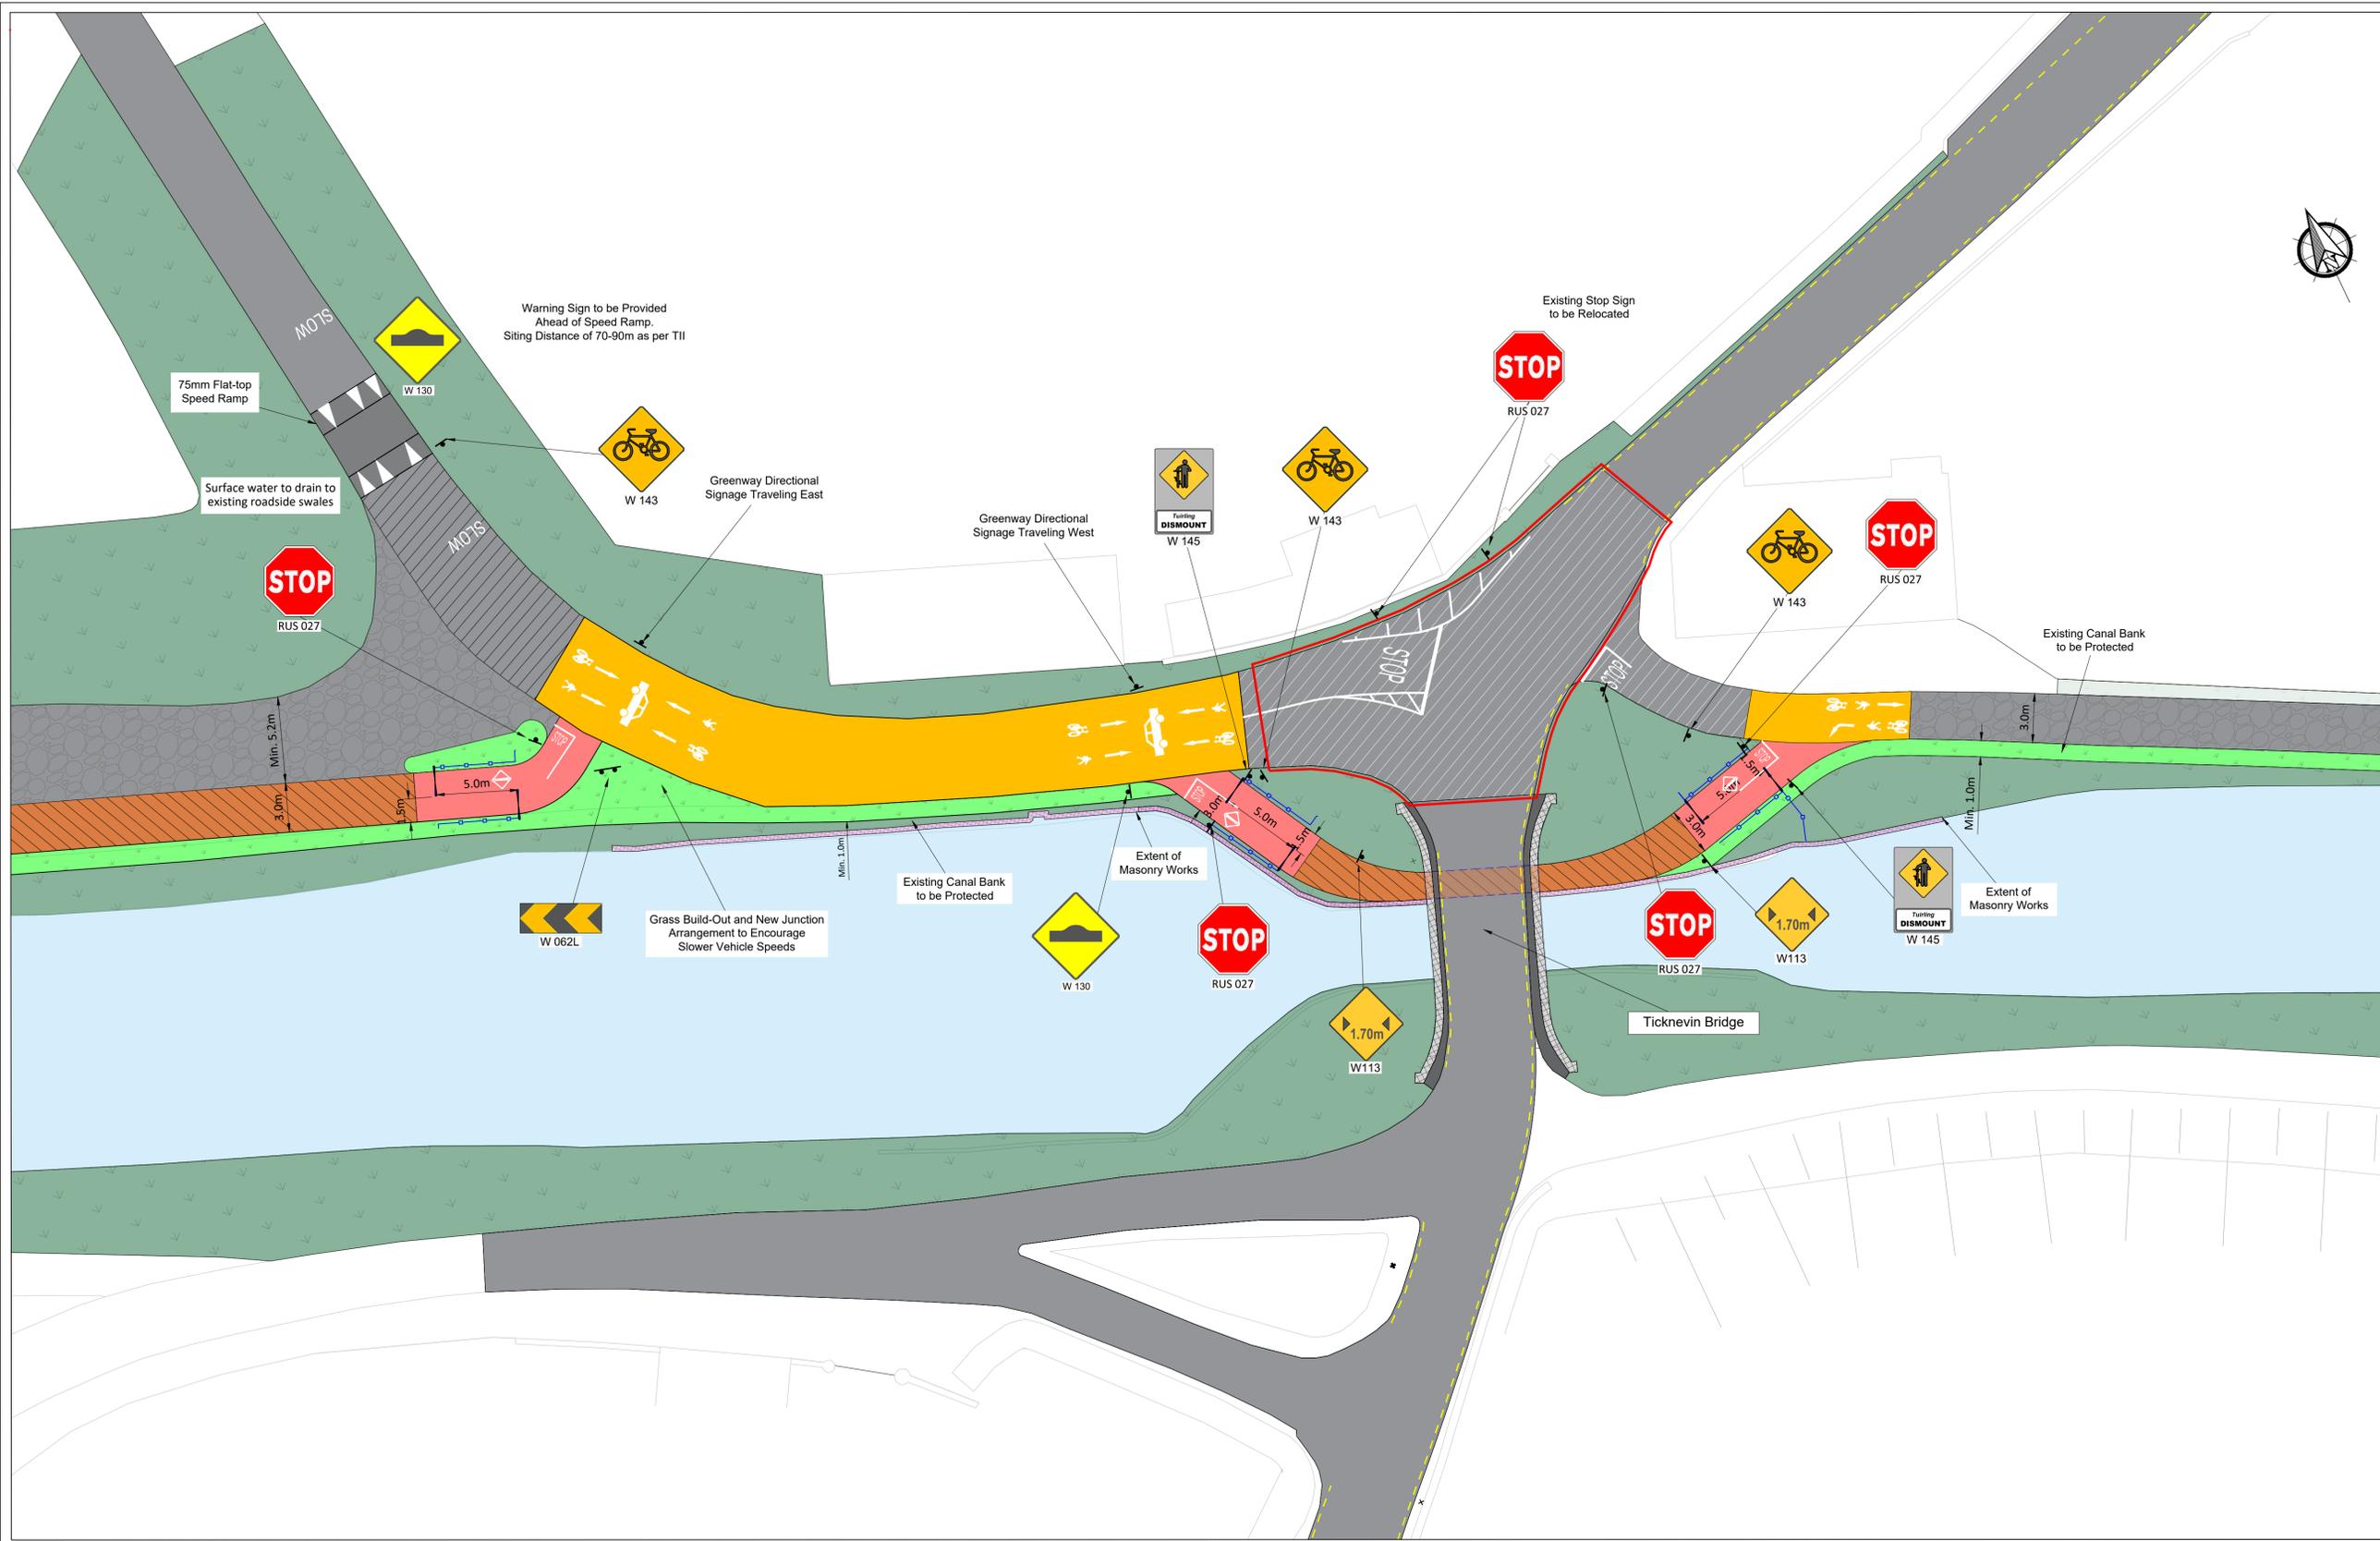


- LEGEND**
- Proposed Site Boundary
 - ▨ Proposed Cycle Track
 - ▨ Proposed Pavement
 - ▨ Proposed Resurfaced Pavement
 - ▨ Existing Carriageway
 - ▨ Existing Unbound Surface
 - ▨ Colour Contrast Surfacing
 - ▨ Shared Area
 - ▨ Width Available Under Bridge
 - ▨ Existing Grass Verge
 - ▨ Proposed Grass Verge
 - ▨ Existing Walls and Parapets
 - ▨ Proposed Masonry Repair
 - Proposed Chicane Gate
 - Proposed Timber Post & Rail Fencing

NOTES

All Works Shown Outside the Proposed Site Boundary Extents are Indicative Only and are Subject to Change.
 These Works will be Delivered under the Already Consented Grand Canal Greenway Scheme.
 Only Works Within the Proposed Site Boundary Extents are Subject to this Section 38 Application.

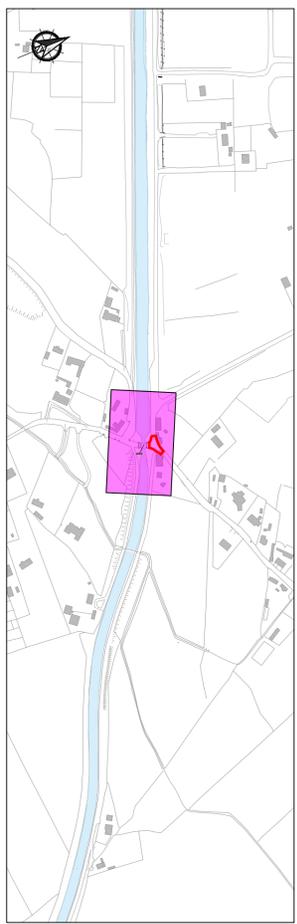

TICKNEVIN BRIDGE SITE LAYOUT
 Scale 1:200

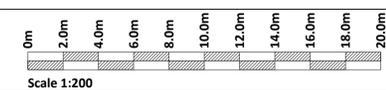

KEY PLAN
 Scale 1:5000

If Applicable : Ordnance Survey Ireland Licence No. CYAL50368274 © Ordnance Survey Ireland and Government of Ireland

FEHILY TIMONEY Cork | Dublin | Carlow
 www.fehilytimoney.ie

No part of this document may be reproduced or transmitted in any form or stored in any retrieval system of any nature without the written permission of Fehily Timoney & Company as copyright holder except as agreed for use on the project for which the document was originally issued. Do not scale. Use figured dimensions only. If in doubt - Ask!

Rev.	Description	App By	Date
P01	ISSUE FOR PLANNING	BB	06.03.26

PROJECT
 GRAND CANAL GREENWAY KILDARE
 PHASE 2

SHEET
 TICKNEVIN BRIDGE JUNCTION
 SECTION 38 PLANNING LAYOUT

CLIENT
Comhairle Contae Chill Dara
 Kildare County Council

Date 05.03.26 Project number P20-278 Scale (@ A1)
 Drawn by SK Drawing Number
 Checked by BB **P20-278-0101-0010** Rev **P01**

O:\ACAD\2020\P20-278\P20-278-0101-0010

Monday 9 March 2026

6 Appendix B – Newspaper Notice

HOUSING MAINTENANCE SECTION TENANT SUPPORT SCHEME 2026 APPLICATIONS ARE INVITED FOR THE TENANT SUPPORT SCHEME 2026

You must be a tenant of Kildare County Council to be eligible to apply, and your rent account must be up to date.

The objective of this scheme is to assist Local Authority tenants to carry out improvement works on their home.

- The Tenant Support Scheme can be used to replace defective windows and doors, defective kitchen units, heating systems, or for other minor works.

Priority will be given to energy efficiency improvement works such as new glazing, insulation, heat pumps etc.

Application forms and further details can now be requested from:

- Kildare County Council Customer Services: 045-980200.
- Housing Section: 045-980998.
- Email: tenantsupportscheme@kildarecoco.ie
- Website: <https://kildarecoco.ie/AllServices/Housing/TenantInformation/>

Completed applications and quotations must be returned to Tenant Support Scheme 2026, Housing Maintenance, at the address below by close of business on Friday, 15 May 2026 by 5:00 p.m.

Late or incomplete applications will not be considered.

PROPOSED TRAFFIC SAFETY IMPROVEMENTS SECTION 38 OF THE ROAD TRAFFIC ACT 1994 (AS AMENDED)

In accordance with the provisions of Section 38 of the Road Traffic Act 1994 (as amended), Kildare County Council hereby gives notice of its intention to carry out:

Proposed junction safety improvement works at the intersection of L5021 / L5022 at Ticknevin Bridge, Ticknevin, Carbury, Co Kildare.

- Realignment and modification to improve the road surface and junction layout at the intersection of L5021 / L5022.
- Improved road markings and signage.

Drawings showing the proposed works will be available for inspection at the following location from Tuesday, 10 March 2026 to Thursday, 9 April 2026.

- The consultation website of Kildare County Council at: <https://consult.kildarecoco.ie/en/browse>
- The offices of Kildare County Council, Level 1, at the address below Monday to Friday between the hours of 9:00 a.m. and 5:00 p.m.

Submissions or observations relating to the above mentioned proposed works can be made online at

<https://consult.kildarecoco.ie/en/browse>.

OR in writing to: Senior Executive Officer, Strategic Projects and Public Realm, Level 5, at the address below on or before 5:00 p.m. on Thursday, 9 April 2026.

Please make your submission by one medium only i.e. in hard copy or online.



7 Appendix C – Privacy Statement



Comhairle Contae Chill Dara

Kildare County Council

PRIVACY STATEMENT for

Junction Safety Improvement Works at the
Intersection of L5021 / L5022
SECTION 38 OF THE ROAD TRAFFIC ACT 1994

At

Ticknevin Bridge, Ticknevin, Carbury, Co. Kildare

(Strategic Projects & Public Realm - SPPR)

Who are we?

Kildare County Council (the Council) is the democratically elected unit of Local Government in County Kildare and is responsible for providing a range of services to meet the economic, social and cultural needs of the people of our County. In order to provide the most effective and targeted services to meet the needs of the citizens, communities and businesses of County Kildare we will be required to collect, process and use certain types of information about people and organisations. Depending on the service being offered, information sought may include 'personal data' as defined by the Data Protection Acts and the General Data Protection Regulation (GDPR) and may relate to current, past and future service users; past; current and prospective employees; suppliers; and members of the public who may engage in communications with our staff. In addition, staff may be required, from time to time, to collect process and use certain types of personal data to comply with regulatory or legislative requirements or to carry out functions in the public interest.

Why do we have a Privacy Statement?

This privacy statement has been created to demonstrate the Council's commitment to you that personal data which you may be required to supply to us, to enable us to provide services, is;

- Obtained lawfully, fairly and in a transparent manner
- Obtained for only specified, identified and legitimate purposes
- Processed for purposes which we have identified or purposes compatible with the purposes that we have identified.
- Adequate, relevant and limited to what is necessary for the purpose for which it was obtained
- Is collected and processed accurately and kept up to date (where necessary)
- Kept only for as long as is necessary for the purposes for which it was obtained.



Comhairle Contae Chill Dara

Kildare County Council

- Processed in a manner that ensures the appropriate security of the personal data including protection against unauthorised or unlawful processing.

More detail is available in our Data Protection Policy at

<http://kildare.ie/county council/YourCouncil/GovernanceandCompliance/DataProtection/>

or you can request a hard copy at 045 980 200.

What is the activity referred to in this Privacy Statement?

This statement refers to the processing of personnel data in respect to submissions made by members of the public for this proposed traffic calming measures – Section 38 of the Road Traffic Act, 1994 – Junction Safety Improvement Works at the Intersection of L5021 / L5022, Ticknevin Bridge, Ticknevin, Carbury, Co. Kildare.

What is the basis for making the processing of this personal data lawful?

Processing is necessary for the performance of a task carried out in the public interest or in the exercise of official authority vested in Kildare County Council in accordance with Section 38 of the Road Traffic Act, 1994.

Including third party personal data in submissions:

In cases where a person decides to submit the personal information of another person in their submission, they must:

- Notify that person that they are providing their personal information to the Council and obtain their permission; OR
- Provide that person with a copy of this Privacy Statement;

In addition, they must

- Promptly notify that person of any changes to this Privacy Statement that they are aware of.



Comhairle Contae Chill Dara

Kildare County Council

- Ensure that, to the best of their knowledge, that the person's personal information is accurate and up to date, and promptly notify the Council when aware that it is incorrect.

Persons making a submission/observation should be aware that comments involving allegations of any kind against a named or otherwise identifiable person or organisation may be viewed as defamatory by the subject of the comments. Persons may be sued directly for any defamatory allegations in any submission/observation and should avoid making such allegations.

In the event of any potentially defamatory allegation giving rise to legal action against it, the Roads Authority will seek indemnity from the person making the allegation.

What happens to my submission?

Submissions made either online or in hard copy are processed in the following manner.

Submissions are assigned a reference number within the Roads, Transportation & Public Safety Department, in order to effectively manage the submission document and are added to an electronic system for processing of same. The submissions are considered by Kildare County Council.

We require contact details

As part of this procedure members of the public can make submission in respect to the above statutory procedure. In order to communicate with you, you will be asked for contact details. You do not have to provide all contact details but providing more, such as email, phone, address, makes it easier to communicate. Please note that to help protect your privacy, we take steps to verify your identity before granting access to personal data. These contact details may also be used to verify your identity.

What other types of personal data do we need to undertake this activity?

We do not require any further personnel data to undertake this activity

Third party source of personal data?

In some instances to assist with the delivery of the activity or to comply with regulatory or legislative requirements personal data is sourced from a third party. This **DOES NOT APPLY** to this activity.



Comhairle Contae Chill Dara

Kildare County Council

Is personal data submitted as part of this activity shared with other organisations?

The Council may, to fulfil statutory or regulatory obligations or in the public interest, from time to time, have to share personal data with other organisations or entities (in Ireland or abroad). Where this is required the Council shall have regard to your rights, to the security and integrity of the data and will minimise the data shared.

Sharing does not apply to this activity.

Data is **NOT** transferred to another country.

How long is my data kept for?

The Council has a detailed record retention policy which outlines time periods for which your personal data will be retained and what will happen to it after the required retention period has expired. A copy of Record Retention Policy can be accessed via the following link:

http://www.lgma.ie/sites/default/files/2002_national_retention_policy_for_local_authority_records_2.pdf

Do you need to update your records?

Kildare County Council must take reasonable steps to ensure that personal data we have about our customers is correct and up to date.

In addition, if the data held by us is found to be inaccurate you have the right to rectify/correct this.

If you find that personal data we have about you is inaccurate or needs to be updated (for instance, you may have changed your name, address, contact details etc.) then please contact us so that we can correct it. You can do this by:

Writing to us at: Kildare County Council, Áras Chill Dara, Devoy Park, Naas, Co Kildare. W91 X77F

Emailing us at customercare@kildarecoco.ie

When making a request to update your record please provide evidence to support this - for example a copy of a document containing your new address – utility (Gas, Electricity, Phone) bill etc.



Comhairle Contae Chill Dara

Kildare County Council

Your rights:

You have the right to obtain confirmation as to whether data concerning you exists, to request access to personal data held about you, to be informed of the content and source of data and check its accuracy.

If the data held by us is found to be inaccurate you have the right to rectify/correct this – see above on how to update your records.

You also, subject to certain conditions being met, have the right to object to or seek restriction of the processing of personal data and to request the erasure of personal data held by the Council. You also have the right to data portability where technically feasible.

Please note that to help protect your privacy, we take steps to verify your identity before granting access to personal data.

To exercise these rights logon to

<http://kildare.ie/countycouncil/YourCouncil/GovernanceandCompliance/DataProtection/>, use one of the forms at our Counter or contact us.

Kildare County Council - Access to Information Officer

Phone	045 980 200
E-mail	dataprotection@kildarecoco.ie or customercare@kildarecoco.ie
Postal Address	Áras Chill Dara, Devoy Park, Naas, Co Kildare. W91 X77F.

Right of Complaint to the Data Protection Commissioner

If you are not satisfied with the outcome of the response received by the Council you are entitled to make a complaint to the Data Protection Commissioner who may investigate the matter for you. The Data Protection Commissioner's website is www.dataprotection.ie or you can contact their Office at:



Comhairle Contae Chill Dara

Kildare County Council

Lo Call Number	1890 252 231
E-mail	info@dataprotection.ie
Postal Address	Data Protection Commissioner 21 Fitzwilliam Square South Dublin 2 D02 RD28

Changes to Privacy Statement

We may make changes to this Statement. If we make any changes they will be posted on this page and we will change the "Last Updated" date below.

LAST UPDATED ON 3rd February 2021