

Grand Canal - Ticknevin Bridge



Strategic Projects & Public Realm
Kildare County Council
Aras Chill Dara,
Devoy Park, Naas,
Co Kildare.
W91X77F

Legend:

— Site Boundary



Project Phase: Section 38 Consultation

Drawing Title: Site Location Plan


Drawing No: 0000-KCC-TN+01-SPPR-0101

Scale: 1:1000 @ A3 Revision No: -

Date Drawn: 03/03/2026 Drawn By: DMGN

Date Issued: 05/03/2026 Checked By: DC

Notes:
-Do Not Scale Off Drawings. Use Figure Dimensions Only.
-Ordnance Survey Ireland data reproduced under OSI Licence Number C/AL50250173 Copyright of Ireland/Kildare County Council.

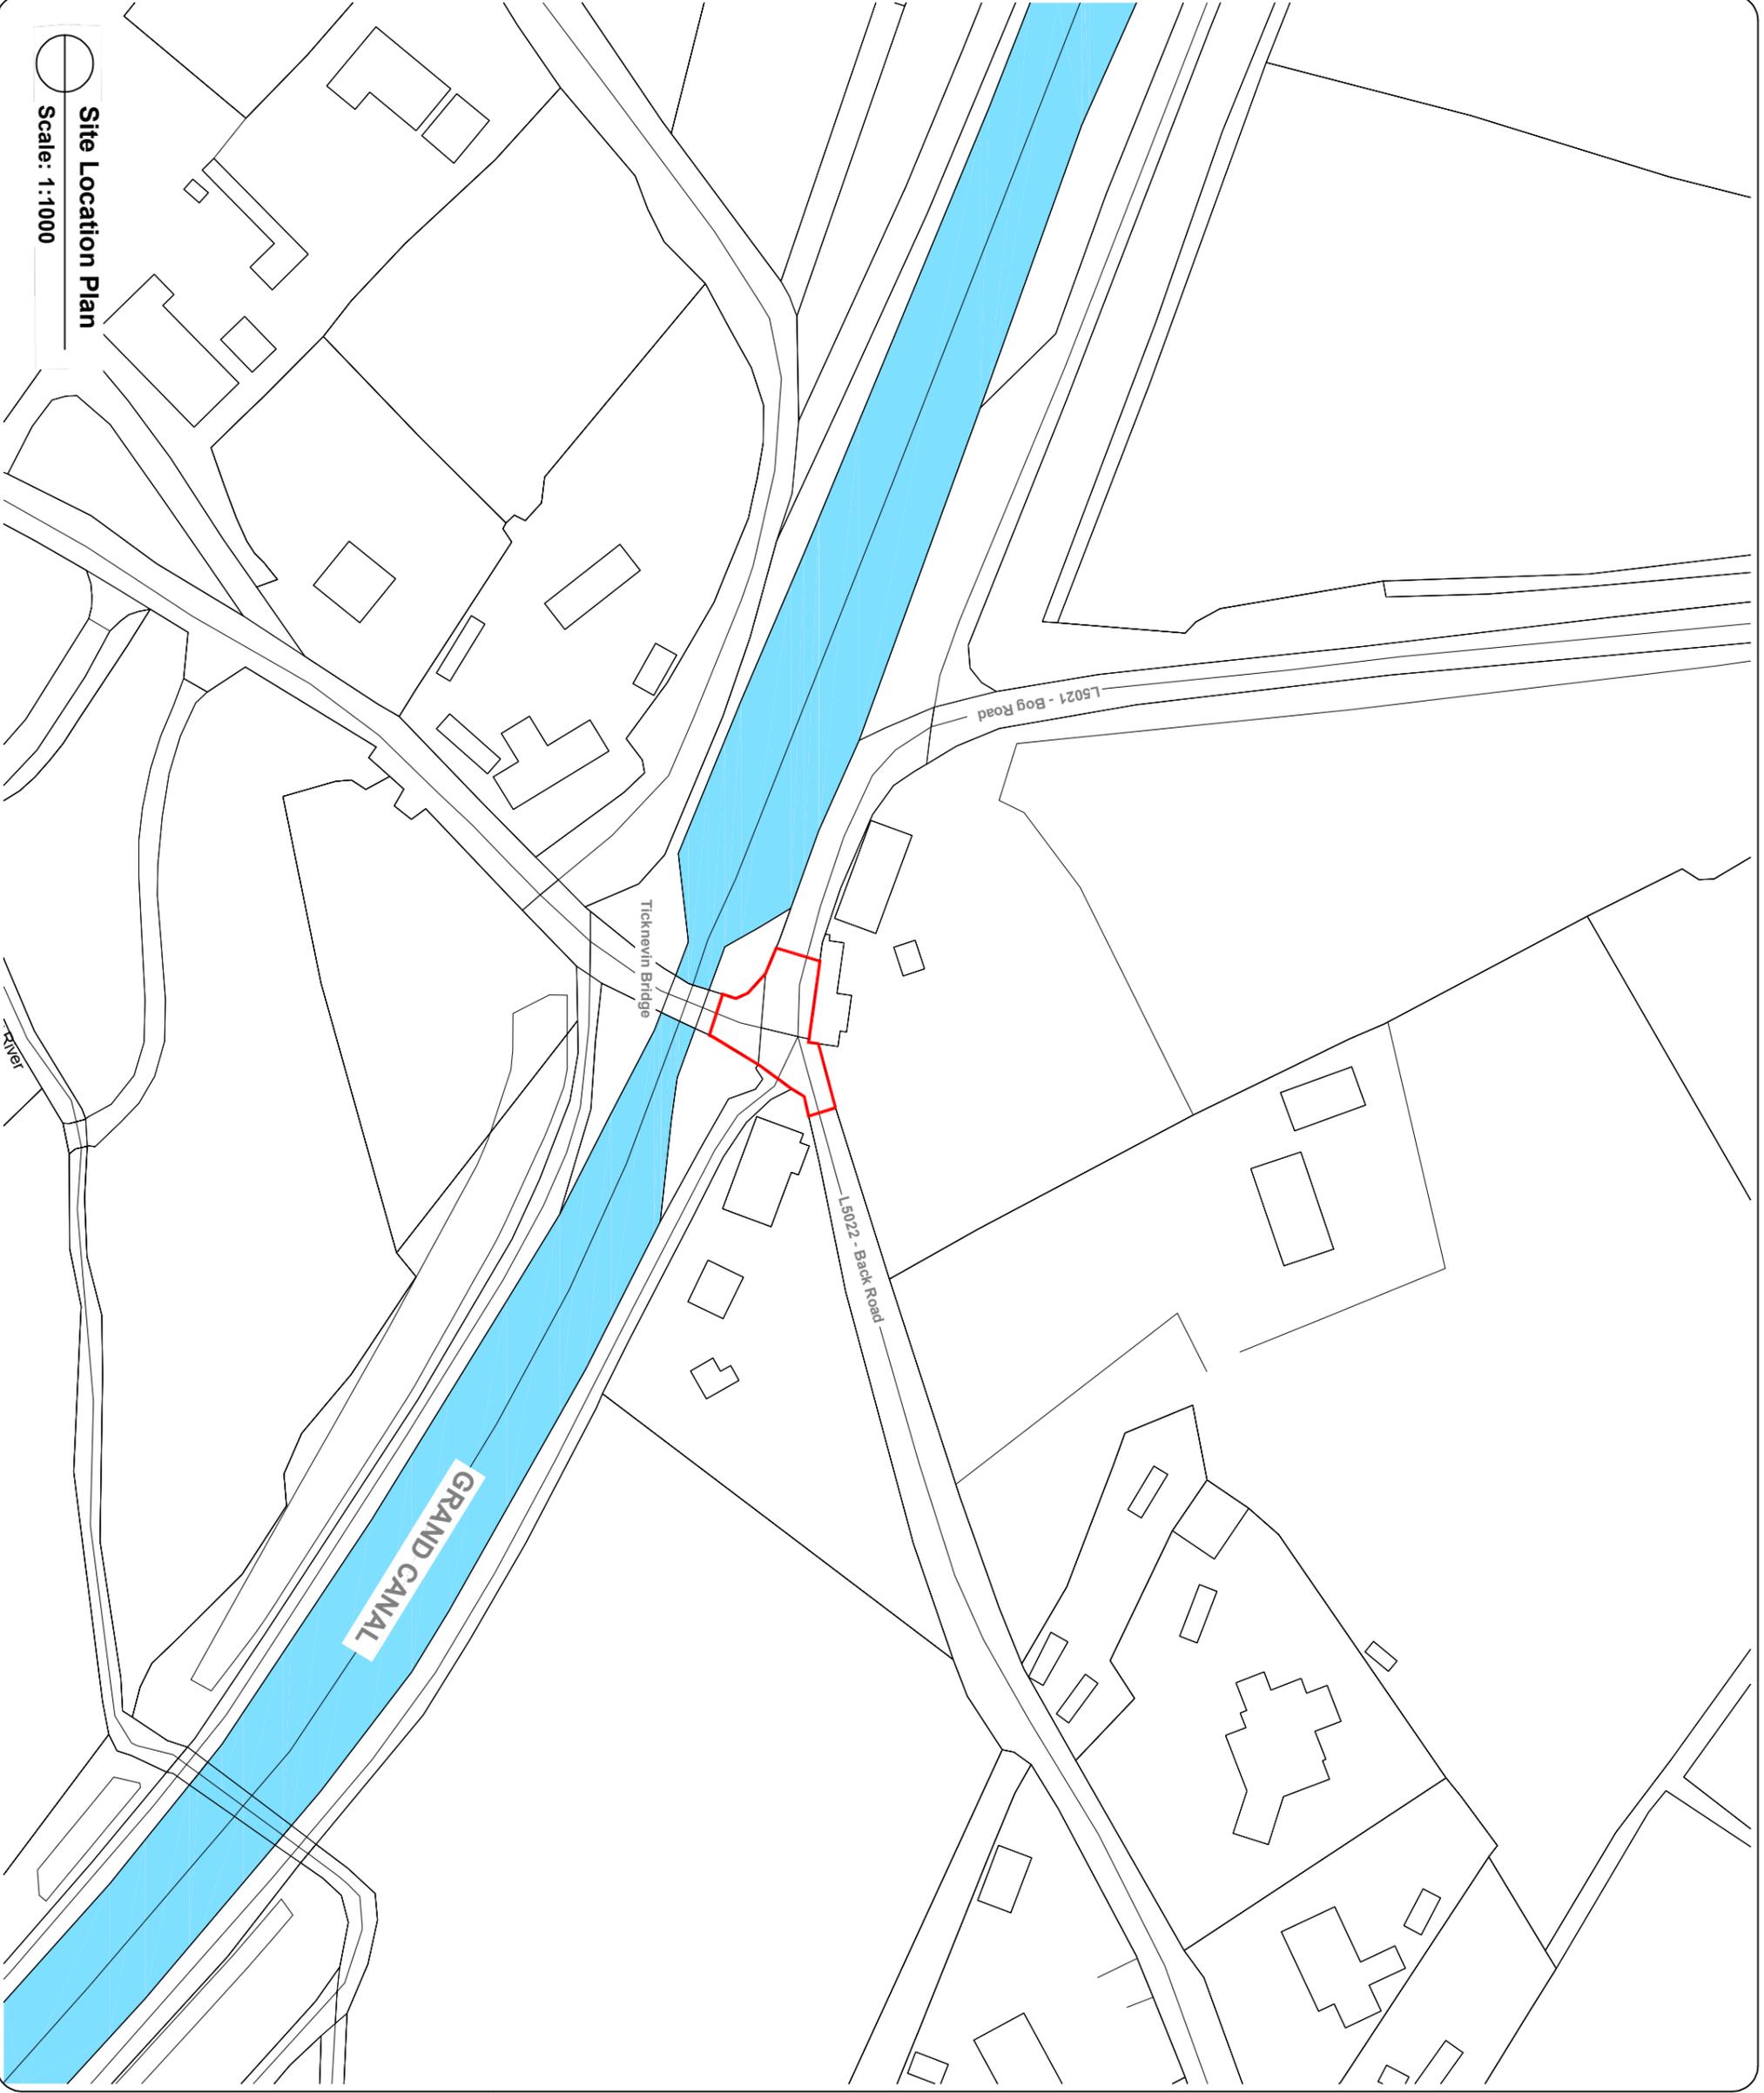

Site Location Plan

Scale: 1:1000