


- LEGEND**
- Proposed Site Boundary
  - ▨ Proposed Cycle Track
  - ▨ Proposed Pavement
  - ▨ Proposed Resurfaced Pavement
  - ▨ Existing Carriageway
  - ▨ Existing Unbound Surface
  - ▨ Colour Contrast Surfacing
  - ▨ Shared Area
  - ▨ Width Available Under Bridge
  - ▨ Existing Grass Verge
  - ▨ Proposed Grass Verge
  - ▨ Existing Walls and Parapets
  - ▨ Proposed Masonry Repair
  - Proposed Chicane Gate
  - Proposed Timber Post & Rail Fencing


**NOTES**

All Works Shown Outside the Proposed Site Boundary Extents are Indicative Only and are Subject to Change.

These Works will be Delivered under the Already Consented Grand Canal Greenway Scheme. Only Works Within the Proposed Site Boundary Extents are Subject to this Section 38 Application.

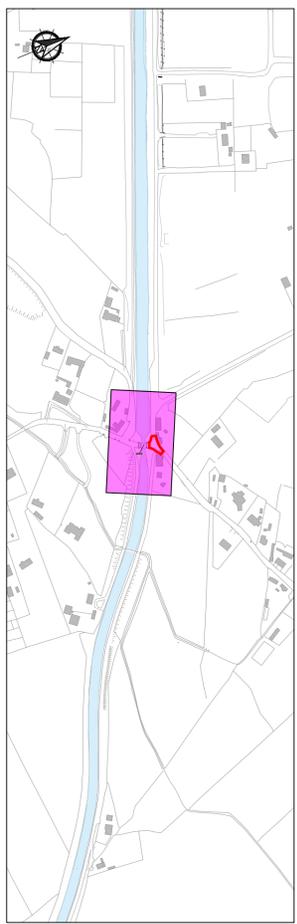

**TICKNEVIN BRIDGE SITE LAYOUT**  
Scale 1:200

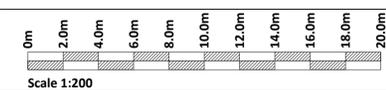

**KEY PLAN**  
Scale 1:5000

If Applicable : Ordnance Survey Ireland Licence No. CYAL50368274 © Ordnance Survey Ireland and Government of Ireland

**FEHILY TIMONEY** Cork | Dublin | Carlow  
www.fehilytimoney.ie

No part of this document may be reproduced or transmitted in any form or stored in any retrieval system of any nature without the written permission of Fehily Timoney & Company as copyright holder except as agreed for use on the project for which the document was originally issued. Do not scale. Use figured dimensions only. If in doubt - Ask!

Rev.	Description	App By	Date
P01	ISSUE FOR PLANNING	BB	06.03.26

**PROJECT**  
GRAND CANAL GREENWAY KILDARE  
PHASE 2

**SHEET**  
TICKNEVIN BRIDGE JUNCTION  
SECTION 38 PLANNING LAYOUT

**CLIENT**  
 **Comhairle Contae Chill Dara**  
Kildare County Council

Date	05.03.26	Project number	P20-278	Scale (@ A1)
Drawn by	SK	Drawing Number	P20-278-0101-0010	Rev
Checked by	BB			<b>P01</b>

O:\ACAD\2020\P20-278\P20-278-0101-0010

Monday 9 March 2026