


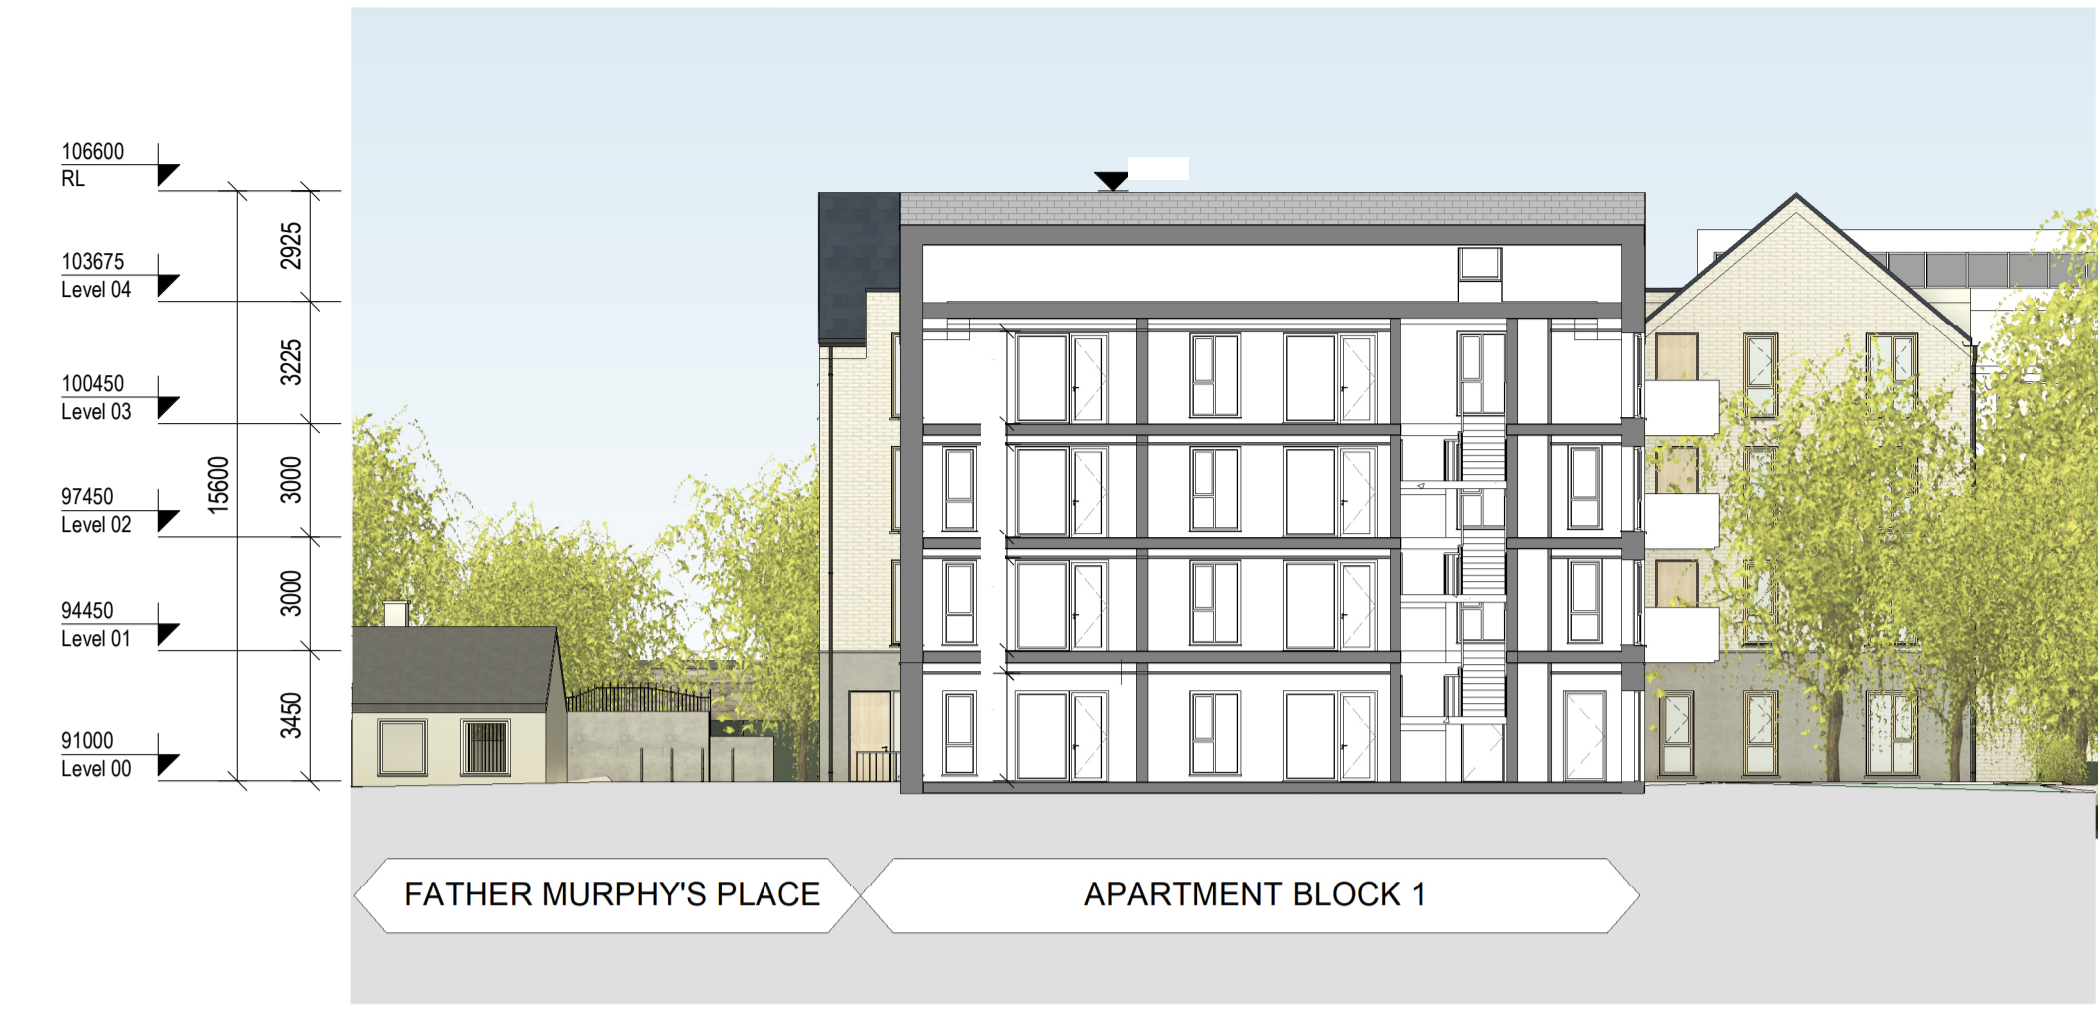

1 Section 1
Scale: 1 : 200



3 Section 2
Scale: 1 : 200



12 Section 3
Scale: 1 : 200




6 Section 4
Scale: 1 : 200



10 Section 5
Scale: 1 : 200

REV	DATE	DESCRIPTION	BY	LEGEND
P01	06-03-2026	PLANNING APPLICATION	RF	

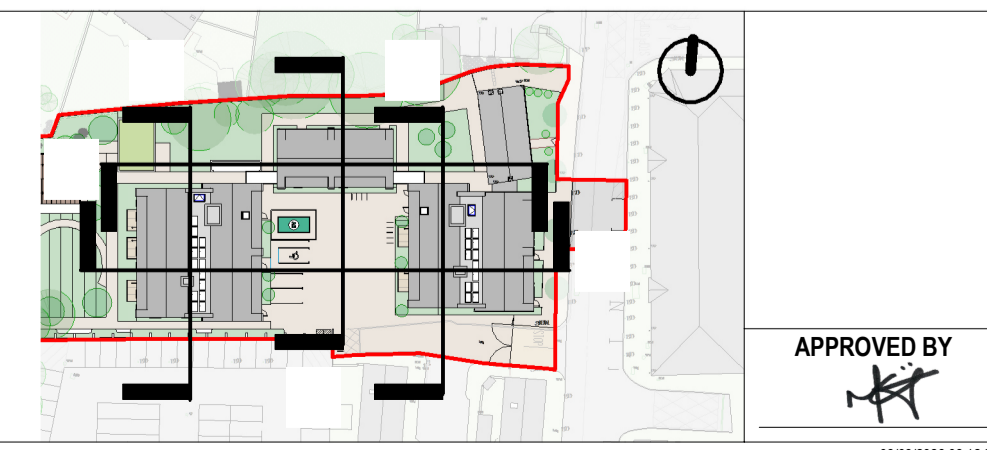

Client: MCAULEY PLACE
 Project: 1448- BEAUFORT NAAS
 Title: APARTMENT BLOCKS - SECTIONS
 Stage: **PLANNING**
 Status: **S5 FOR SUBMISSION**
 Sheet No.: **BEN-MDO-AB-ZZ-DR-A-09001**
 Scale As: As indicated @ A1 Current Rev.: P01 Project No.: 1448

