


DIVERSION ROUTE: M7 EASTBOUND JUNCTION 9a TO JUNCTION 9 - FULL CLOSURE

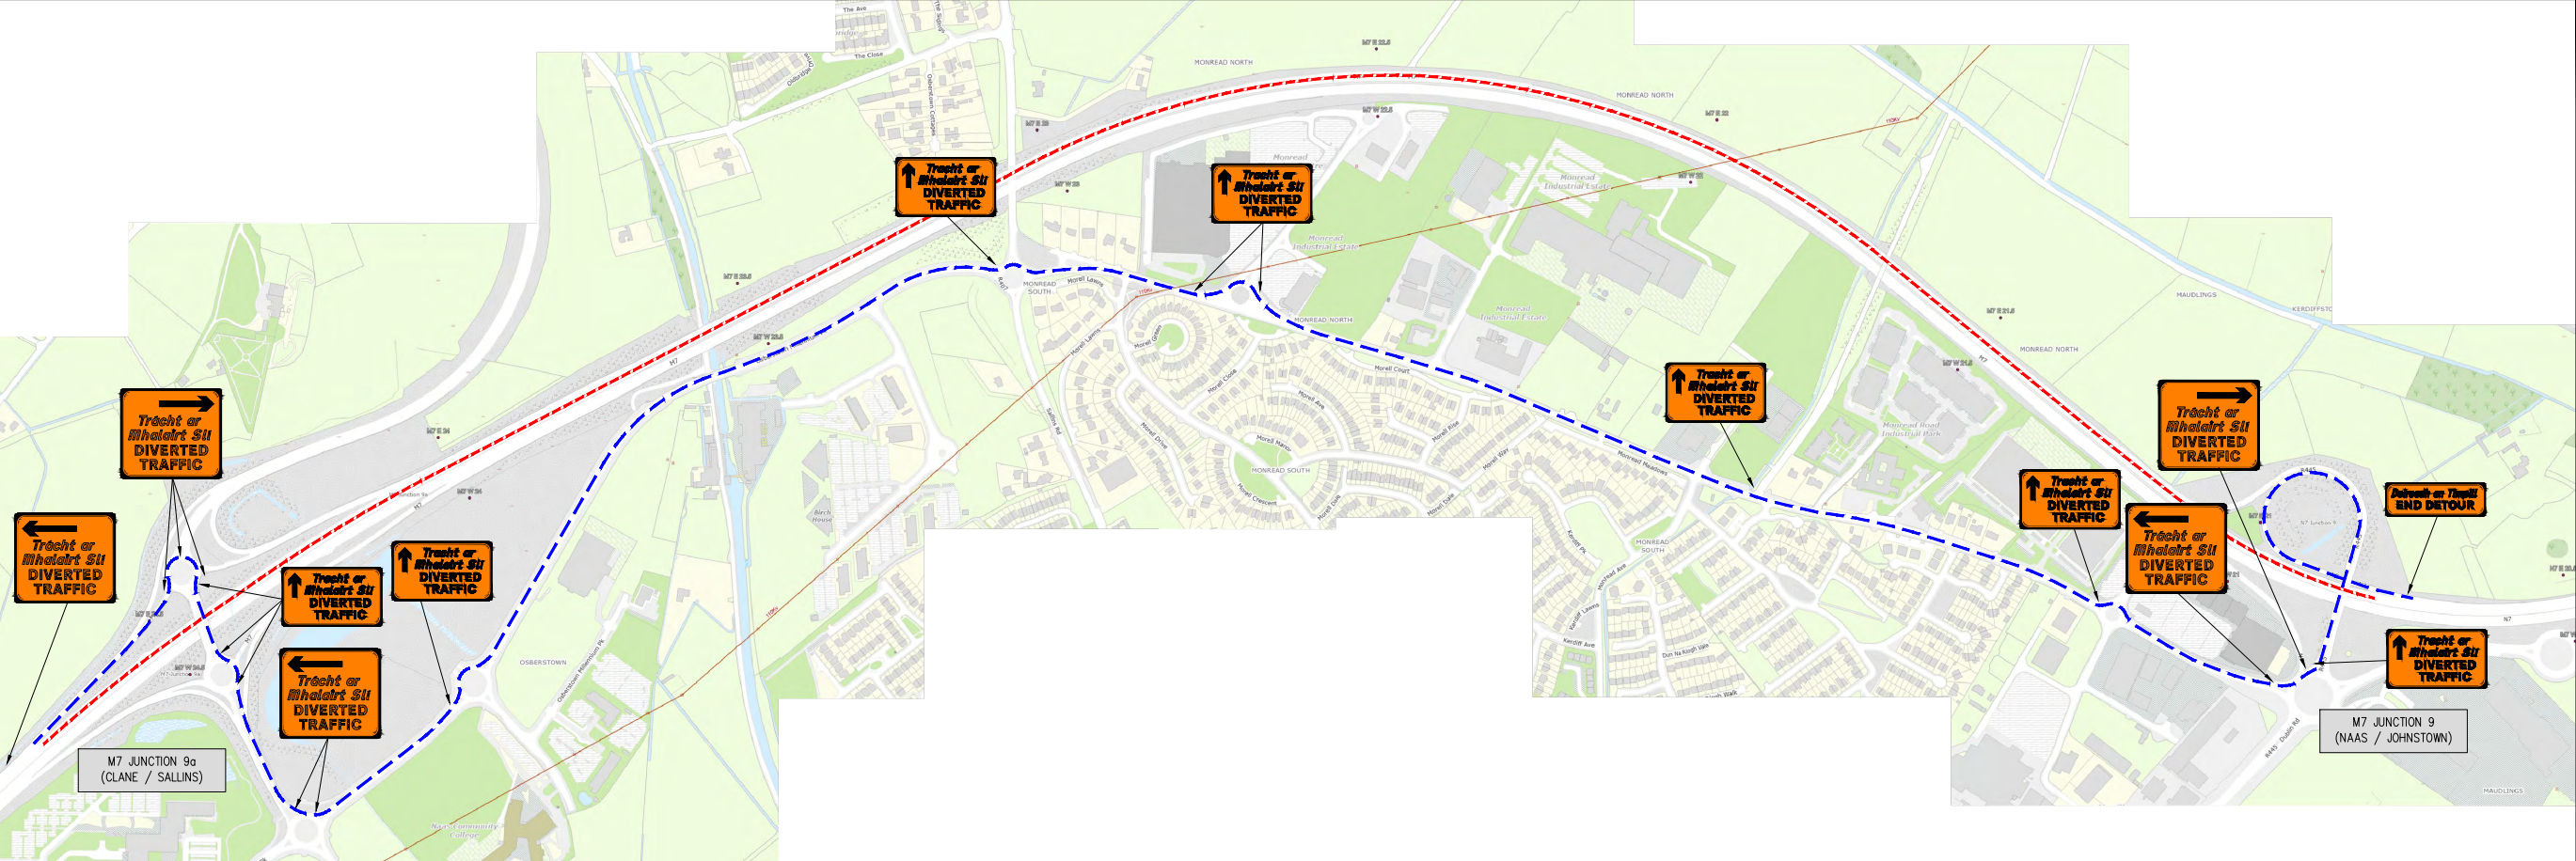

LEGEND

- ROAD CLOSED
- DIVERSION ROUTE

| Rev. | Drawn | Chkd. | Apprd. | Date     | Description  |
|------|-------|-------|--------|----------|--------------|
| 0    | COD   | OC    | JBOR   | 10/07/26 | Original Rev |



MOTORWAY MAINTENANCE AND RENEWALS CONTRACT

DIVERSION ROUTE  
M7 EASTBOUND  
JUNCTION 9a TO  
JUNCTION 9  
FULL CLOSURE

|                        |            |          |
|------------------------|------------|----------|
| Scale                  | Date       | Drawn by |
| AT A1 NTS<br>AT A3 NTS | 10/07/2026 | COD      |

|             |      |
|-------------|------|
| Drawing no. | Rev. |
| TM-415      | 0    |

DISCLAIMER: This drawing was produced solely for use by Globalvia Jons Limited. The use of this drawing, regardless of how it may have come into their possession, by any third party including but not limited to such third parties, servants or agents whom Globalvia Jons Ltd may contract works shall be solely at their own risk. Further Globalvia Jons Ltd shall not indemnify any third party, either expressly or at all, for any design or details defects on this drawing nor for any reliance they may choose to place at their own discretion on the information contained in any drawing produced by Globalvia Jons Limited for its own use.

WORK TO FIGURED DIMENSIONS ONLY  
DO NOT SCALE DRAWING  
DIMENSIONS SHOWN IN METRES