



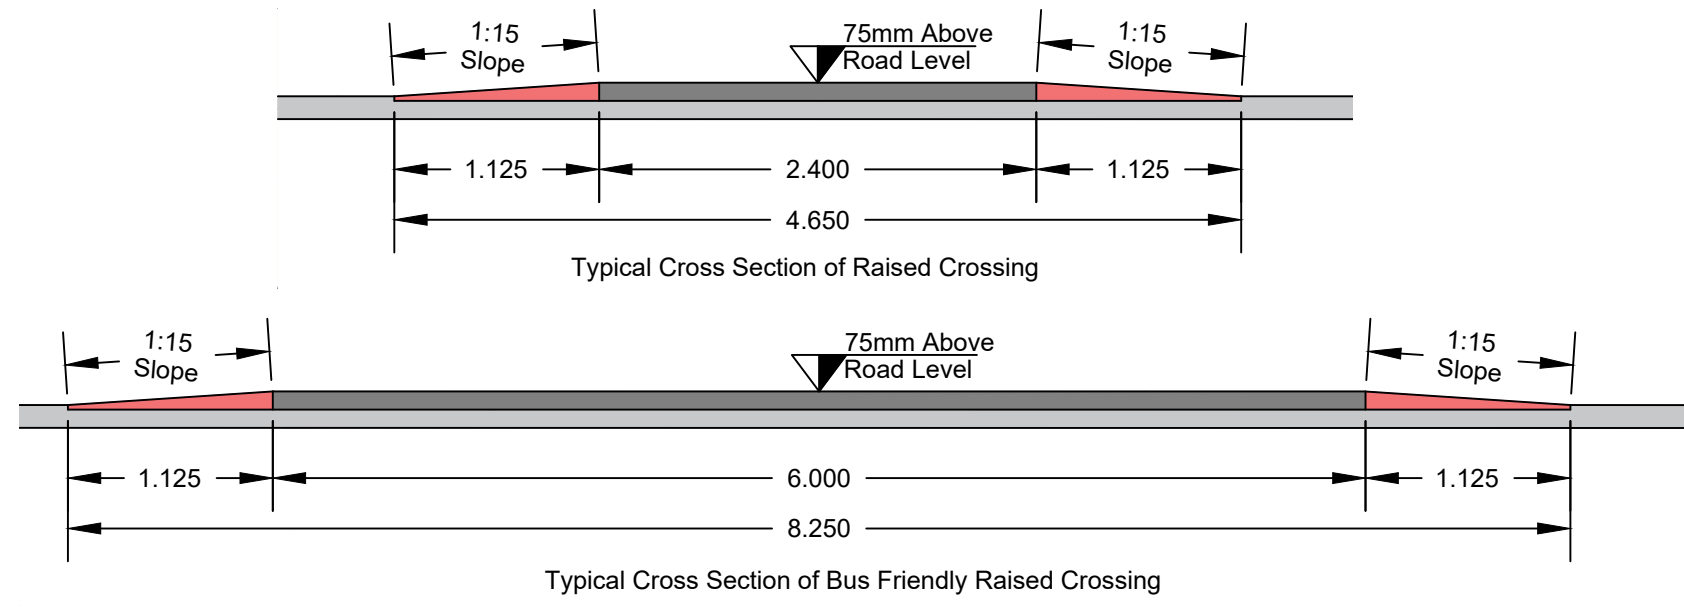

- Notes:
- 1. No dimensions to be scaled from this drawing.
 - 2. All sizes to be checked on site and any discrepancies to be reported to the engineer.

LEGEND:

	EXISTING CARRIAGEWAY
	EXISTING FOOTPATH
	EXISTING GRASS VERGE
	PROPOSED / UPGRADED FOOTPATH
	PROPOSED GRASS AREAS
	PROPOSED TACTILE PAVING (UNCONTROLLED)

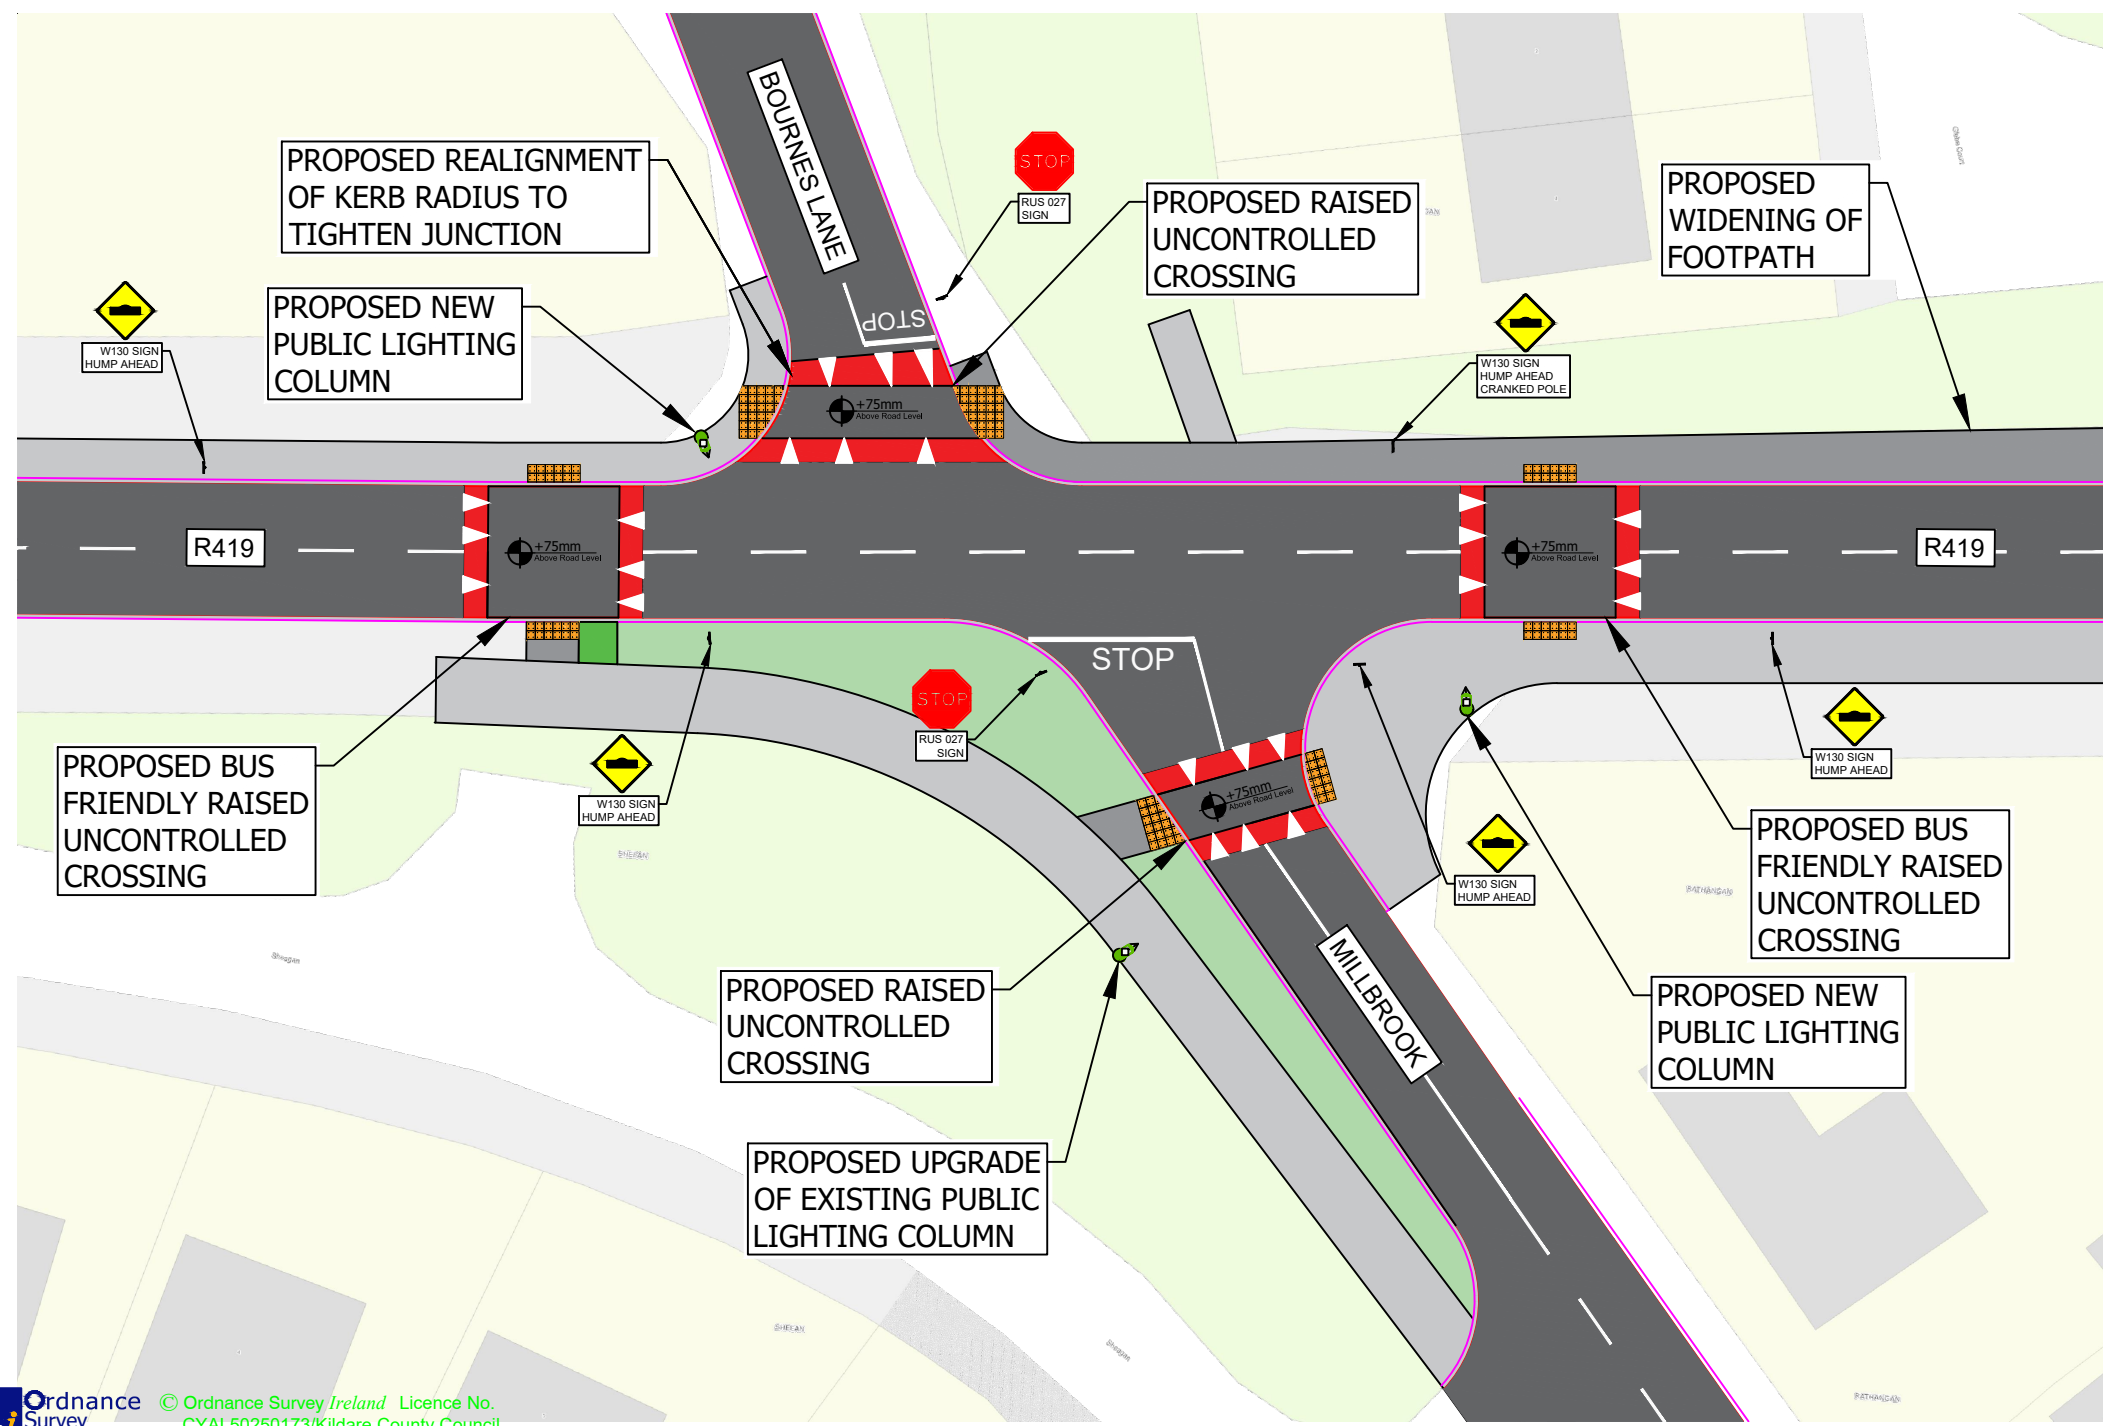

A	27/08/26	Section 38 Drawings	RK
No.	Date	Issue / Revision	Chkd.

Project:
Proposed Vulnerable Road User Improvements and Junction Tightening at Millbrook, Rathangan.

Dwg. Title: **Site Layout & Sections**

Dwg. No.	1002	Preliminary
Date:	27/08/2026	<input checked="" type="text" value="Statutory"/>
Drawn:	R.K	For Tender
Scale:	NTS	For Construction