


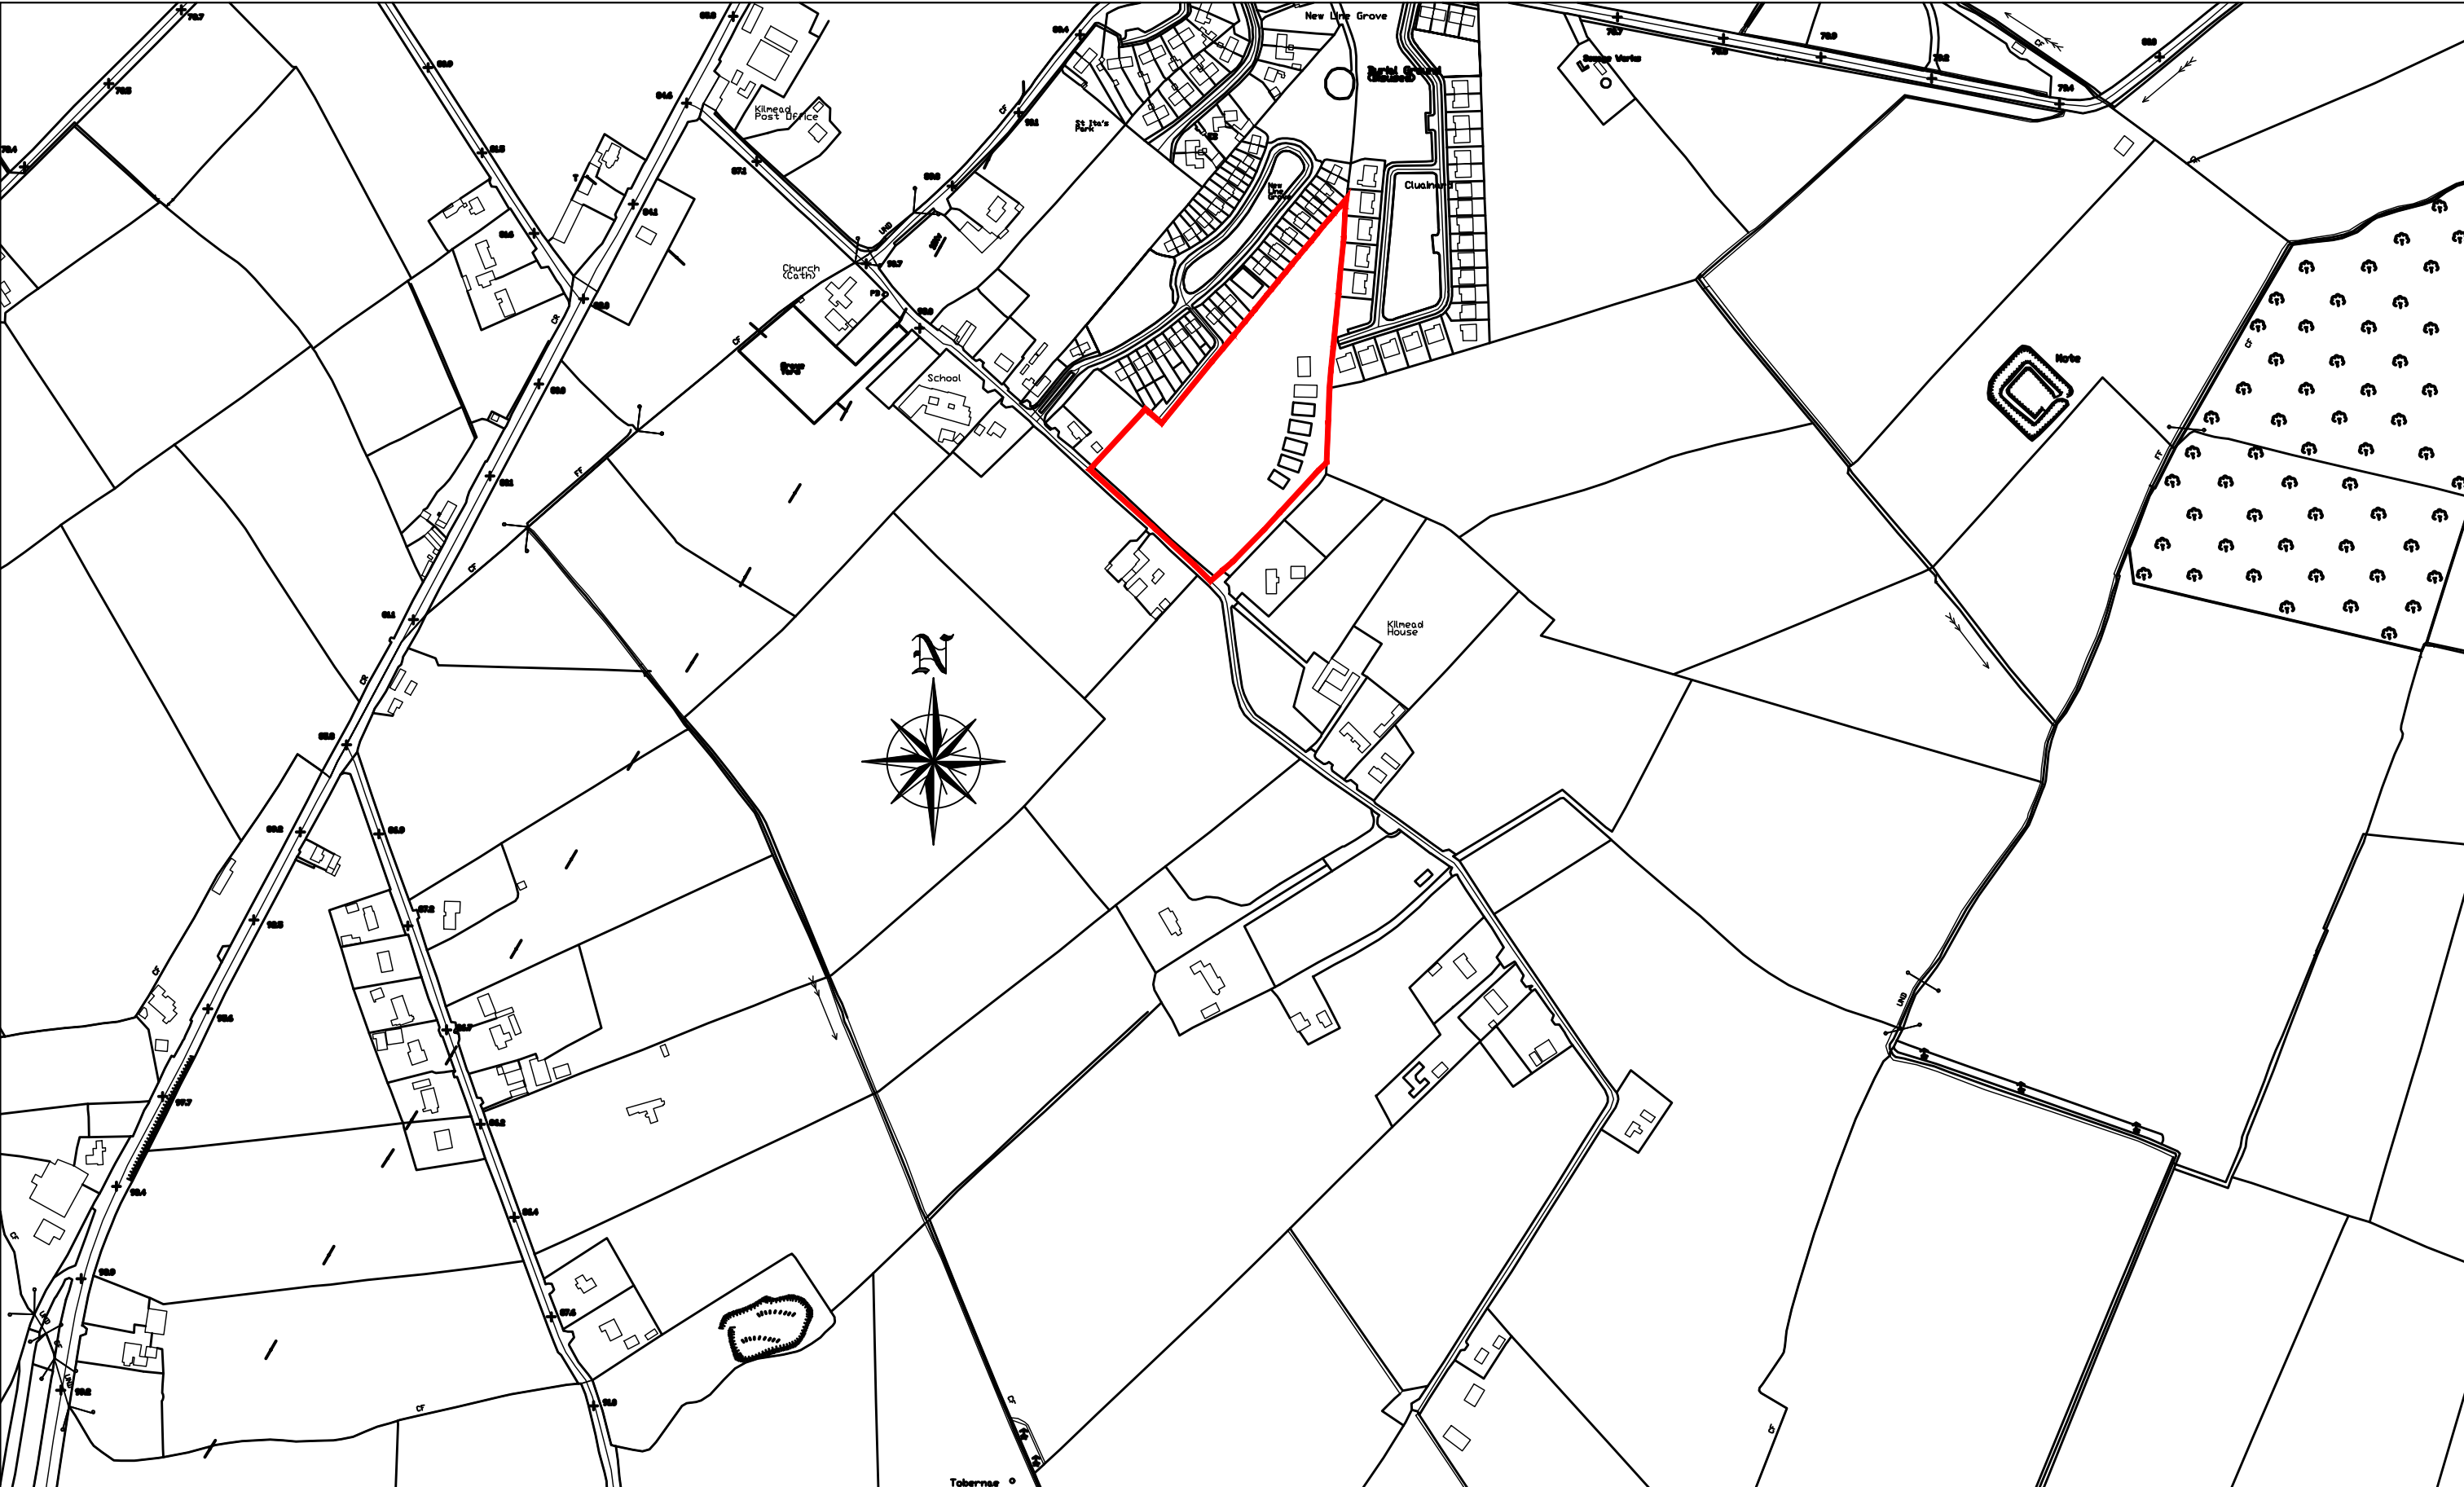

OS Ref: 3949		Issue:		Proposed Residential Development At, Kilmeade, Co. Kildare		SITE LOCATION MAP		 www.murphydesign.ie tel: 087 6857909 email: martin@murphydesign.ie Consulting Engineers Project Managers Architectural Services Build Surveying Site Suitability Assessors
MAPS COPIED BY PERMISSION OF ORDINANCE SURVEY IRELAND LICENCE NO. EN 0080119 O ORDINANCE SURVEY IRELAND GOVERNMENT OF IRELAND						DIMENSIONS EXCLUDE CONSTRUCTION TOLERANCES TYPICALLY +/- 5% ON DIMENSIONS LEVELS AND ANGLES		
				Date: January 2021		Scale: 1:2500		