


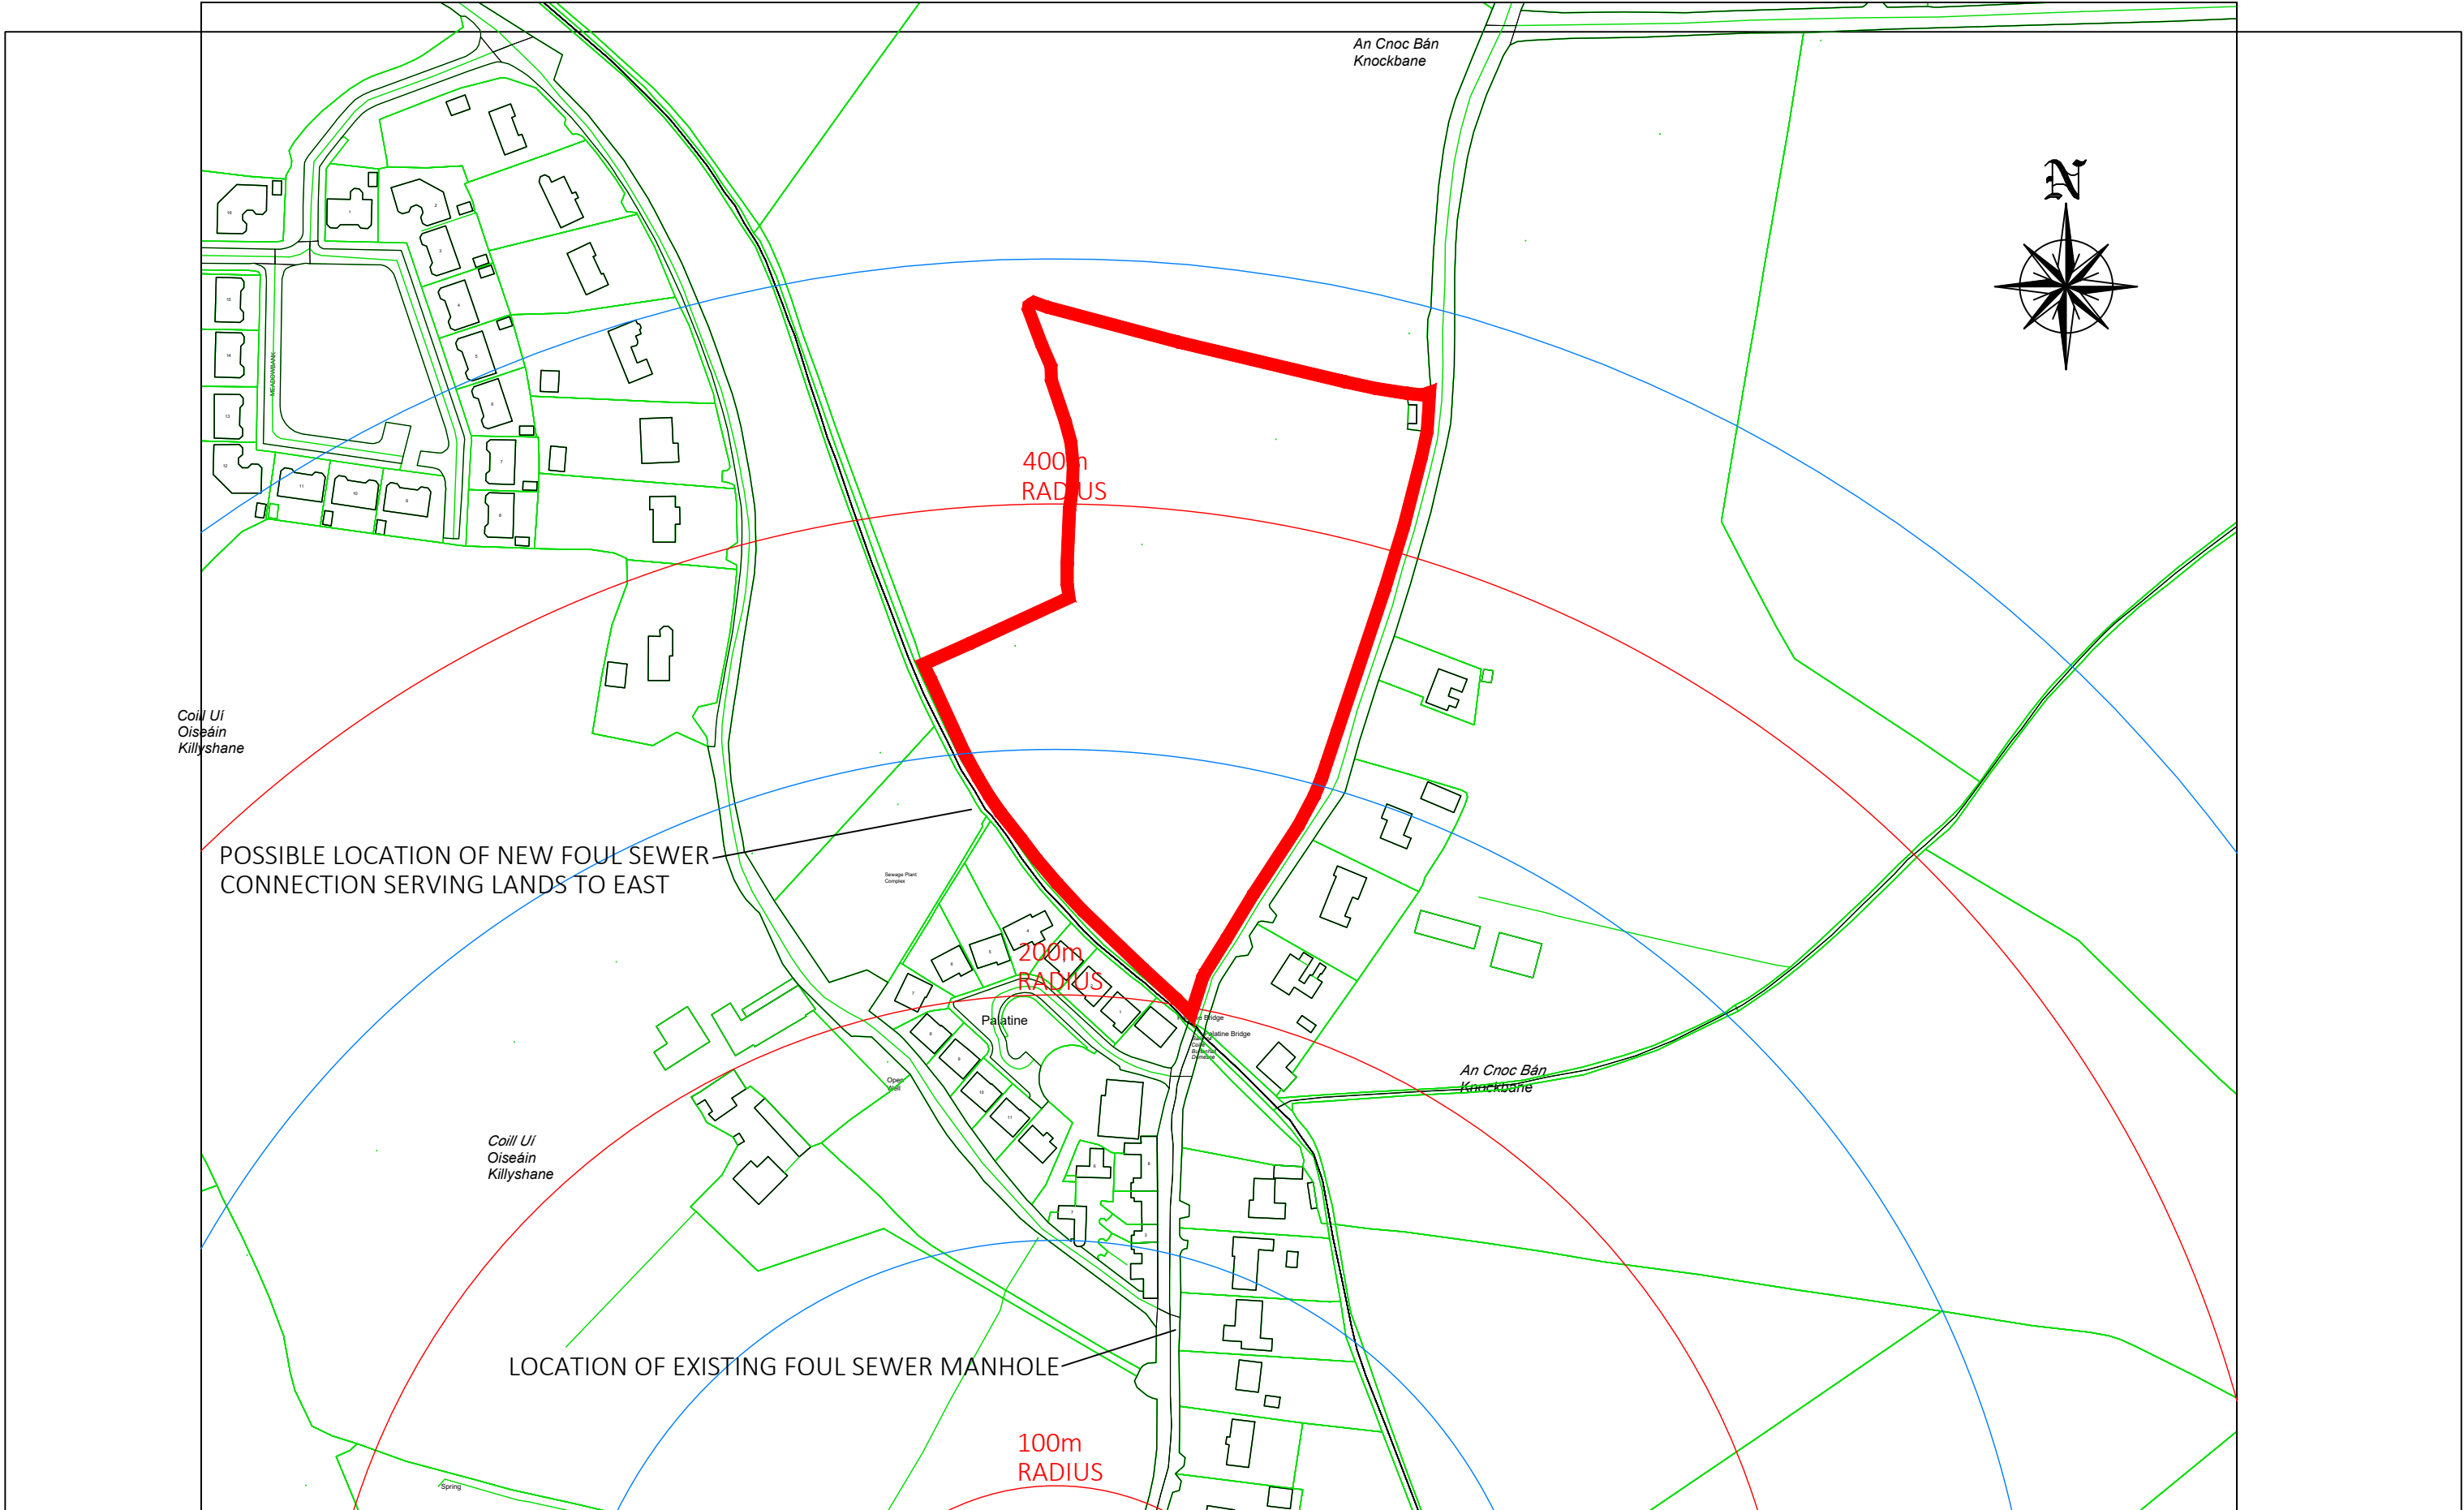

OS Ref: 4300	Issue: DISCUSSION	Proposed Residential Development At, Palatine, Co. Kildare		SCHEMATIC LAYOUT PROPOSAL DIMENSIONS EXCLUDE CONSTRUCTION TOLERANCES TYPICALLY +/- 5% ON DIMENSIONS LEVELS AND ANGLES		 www.murphydesign.ie tel: 087 6857909 email: martin@murphydesign.ie Consulting Engineers Project Managers Architectural Services Build Surveying Site Suitability Assessors © Copyright - Obtain Written Authorisation From MDBS Ltd. Before Reproducing
MAPS COPIED BY PERMISSION OF ORDINANCE SURVEY IRELAND LICENCE NO. EN 0080122 © ORDINANCE SURVEY IRELAND GOVERNMENT OF IRELAND		Date: January 2022	Scale: 1:2500 CENTER NODE	Drg. Ref.: 4285-01	Rev: -	