
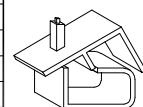
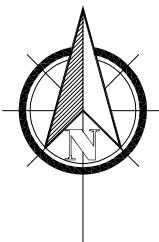


Rev.	Description	Date	By	Chk'd	App'd	 <b>Conor Furey &amp; Associates Ltd.</b> Design & Project Management	Olde World Cottage, Rathasker Road, Naas, Co Kildare. Tel : +353 (045) 486229 Fax : +353 (045) 486332 e-mail : <a href="mailto:info@conorfurey.ie">info@conorfurey.ie</a> <a href="http://www.conorfurey.ie">www.conorfurey.ie</a>	Project Title	<b>Proposed Development at Clonuff, Co. Kildare</b>				
Client	Liam Knowles												
Drawing Title	Preliminary Services Layout												
Drawn:	EF		Job No:		18-D7		Drawing No:	S1-001					
Scale:	1:1000 @ A3			Date:		19-09-18							
Designed:	EF	Checked:	CF	Approved:	CF	Status:	Preplanning						

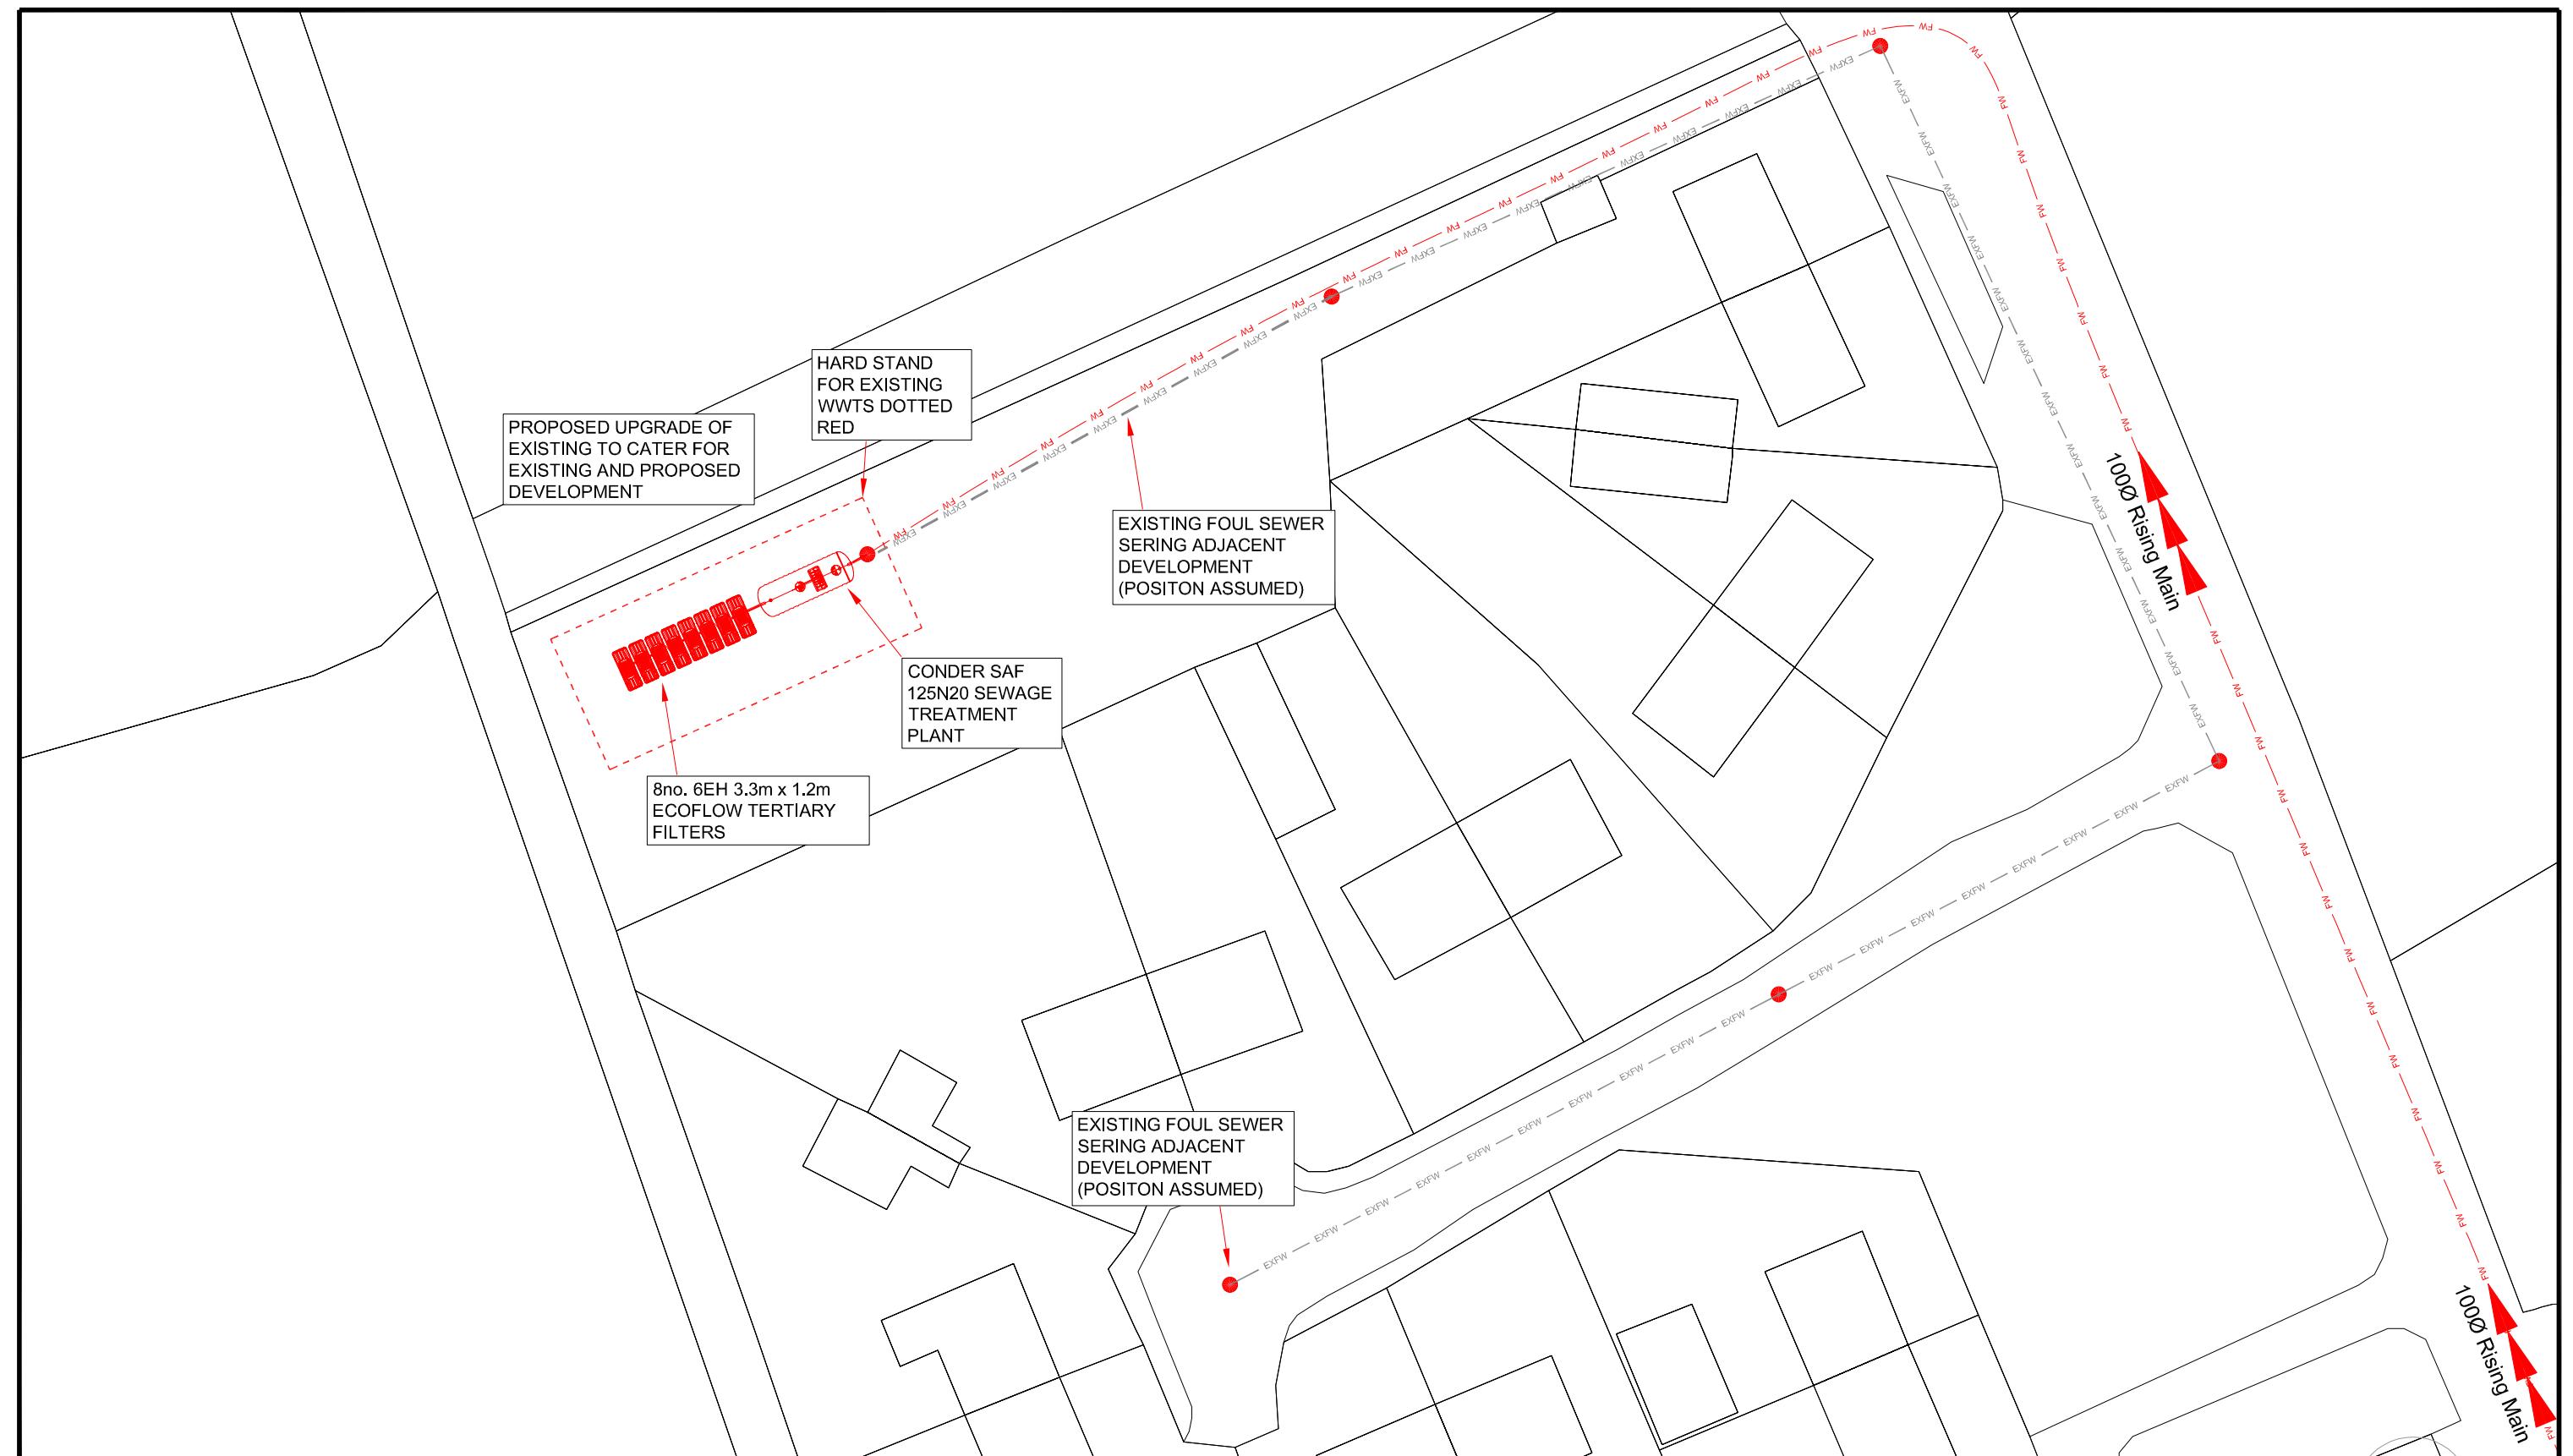

# Conor Furey & Associates Ltd.

## Design & Project Management

Olde World Cottage  
Rathasker Road  
Naas, Co Kildare  
Tel : +353 (045) 486222  
Fax : +353 (045) 486333  
e-mail : [info@conorfurey.ie](mailto:info@conorfurey.ie)  
[www.conorfurey.ie](http://www.conorfurey.ie)

## Proposed Development at Clonluf, Co. Kildare

Sam Knowles

## Upgraded WWTS Layout



---

JOB NO. 18-D7

Drawing No.

Ordnance Survey Ireland Licence No AR 0010418  
© Ordnance Survey Ireland and Government of Ireland.

© THESE DRAWINGS ARE PROTECTED BY COPYRIGHT AND CANNOT BE REPRODUCED WITHOUT THE CONSENT OF CONOR FURBY AND ASSOCIATES

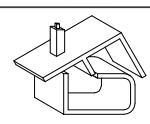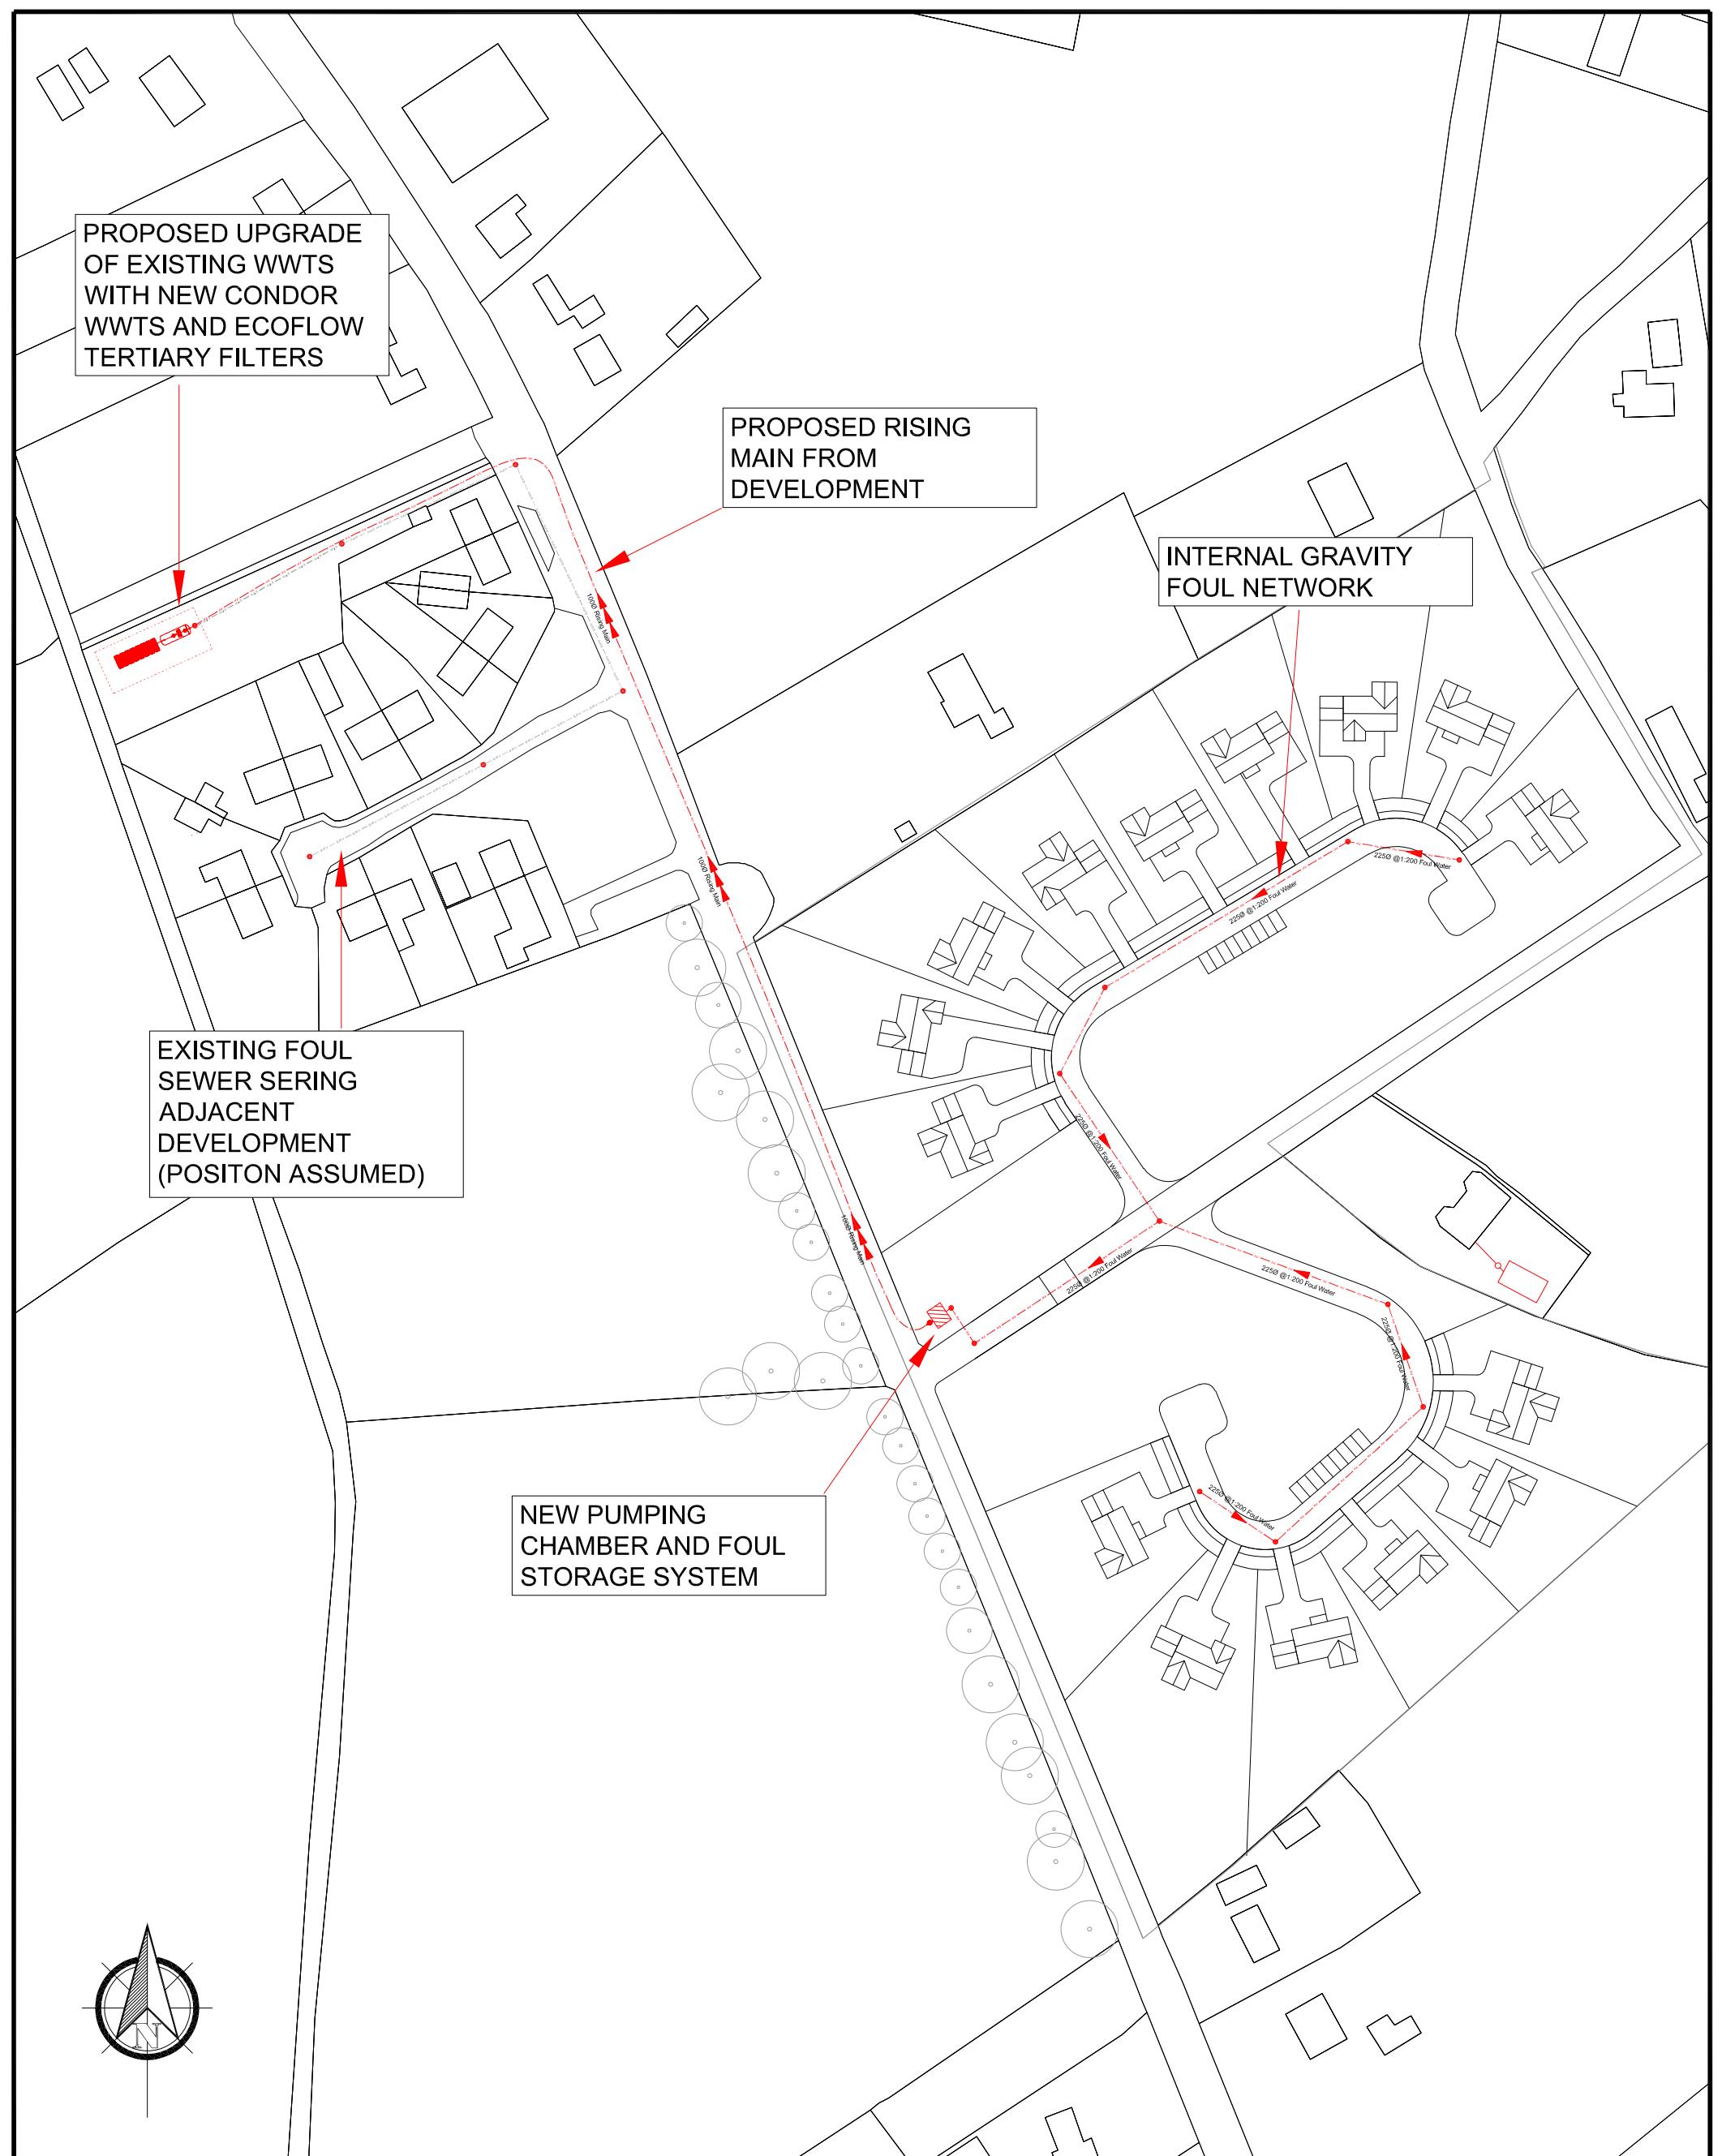

Conor Furey &  
Associates Ltd.

## Design & Project Management

Olde World Cottage,  
Rathasker Road,  
Naas, Co Kildare.  
+353 (045) 486229  
+353 (045) 486332  
info@conorfurey.ie  
www.conorfurey.ie

# Proposed Development at Clonuff, Co. Kildare

Client Liam Knowles

**Drawing Title**      **Preliminary Foul Layout**

Drawn: EF	Job No: 18-D7
Scale: 1:2500	Date: 10-20-18

Ordnance Survey Ireland Licence No AR 0010418  
© Ordnance Survey Ireland and Government of Ireland.

— 1 —