


OUTLINE DESIGN PROPOSAL
SITE AT CLONUFF, CO. KILDARE


OCTOBER 2018

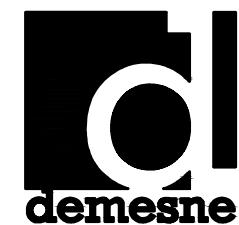

Demesne Architects
Desmond House,
Main Street,
Maynooth,
Co. Kildare.

T: +353 (0)1 610 6900
E: info@demesne-architects.ie
W: www.demesne-architects.ie

Site Location Map

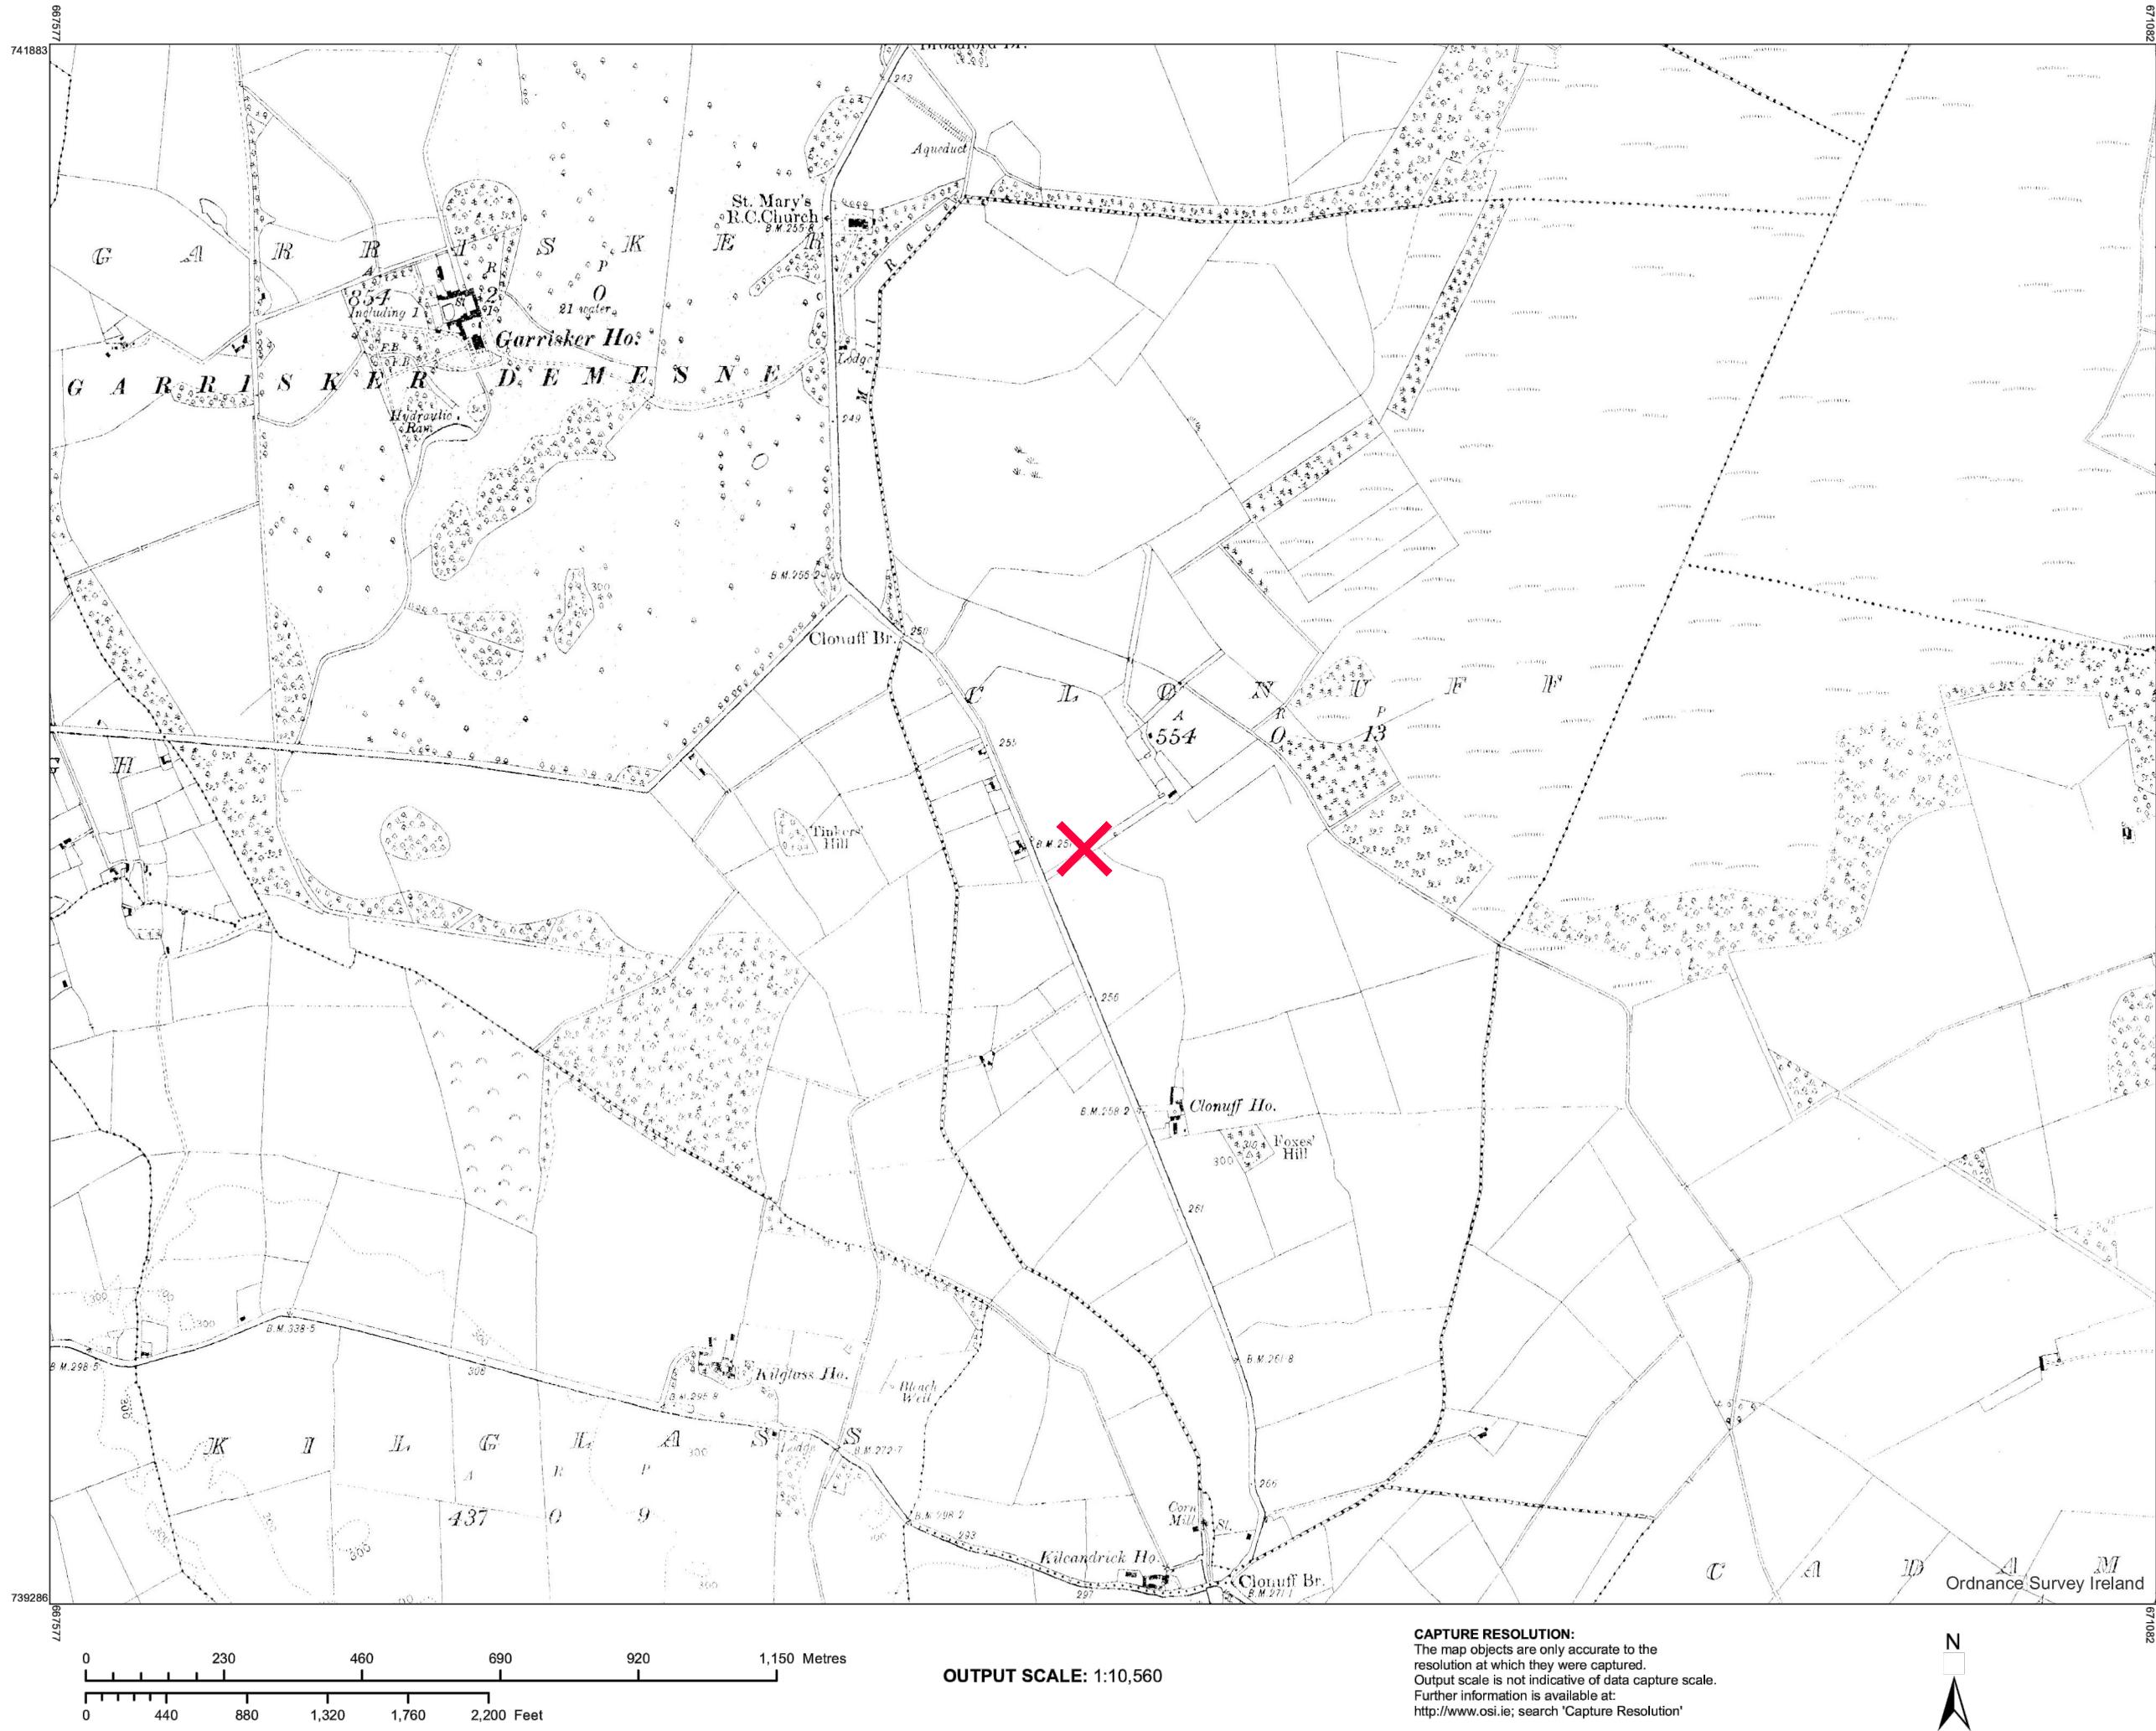

CENTRE COORDINATES:
ITM 669330,740585

PUBLISHED:
03/07/2018

ORDER NO.:
50014143_1

MAP SERIES:
6 Inch Raster
6 Inch Raster
6 Inch Raster

MAP SHEETS:
9900-13
KE003
MH047

COMPILED AND PUBLISHED BY:
Ordnance Survey Ireland,
Phoenix Park,
Dublin 8,
Ireland.

Unauthorised reproduction
infringes Ordnance Survey Ireland
and Government of Ireland
copyright.

All rights reserved.
No part of this publication may
be copied, reproduced
or transmitted in any form
or by any means without the prior
written permission of
the copyright owners.


The representation on this map
of a road, track or footpath
is not evidence of the existence
of a right of way.

Ordnance Survey maps
never show legal property
boundaries, nor do they
show ownership of
physical features.

©Suirbhéireacht Ordanáis Éireann, 2018
©Ordnance Survey Ireland, 2018

www.osi.ie/copyright

Planning Pack Map

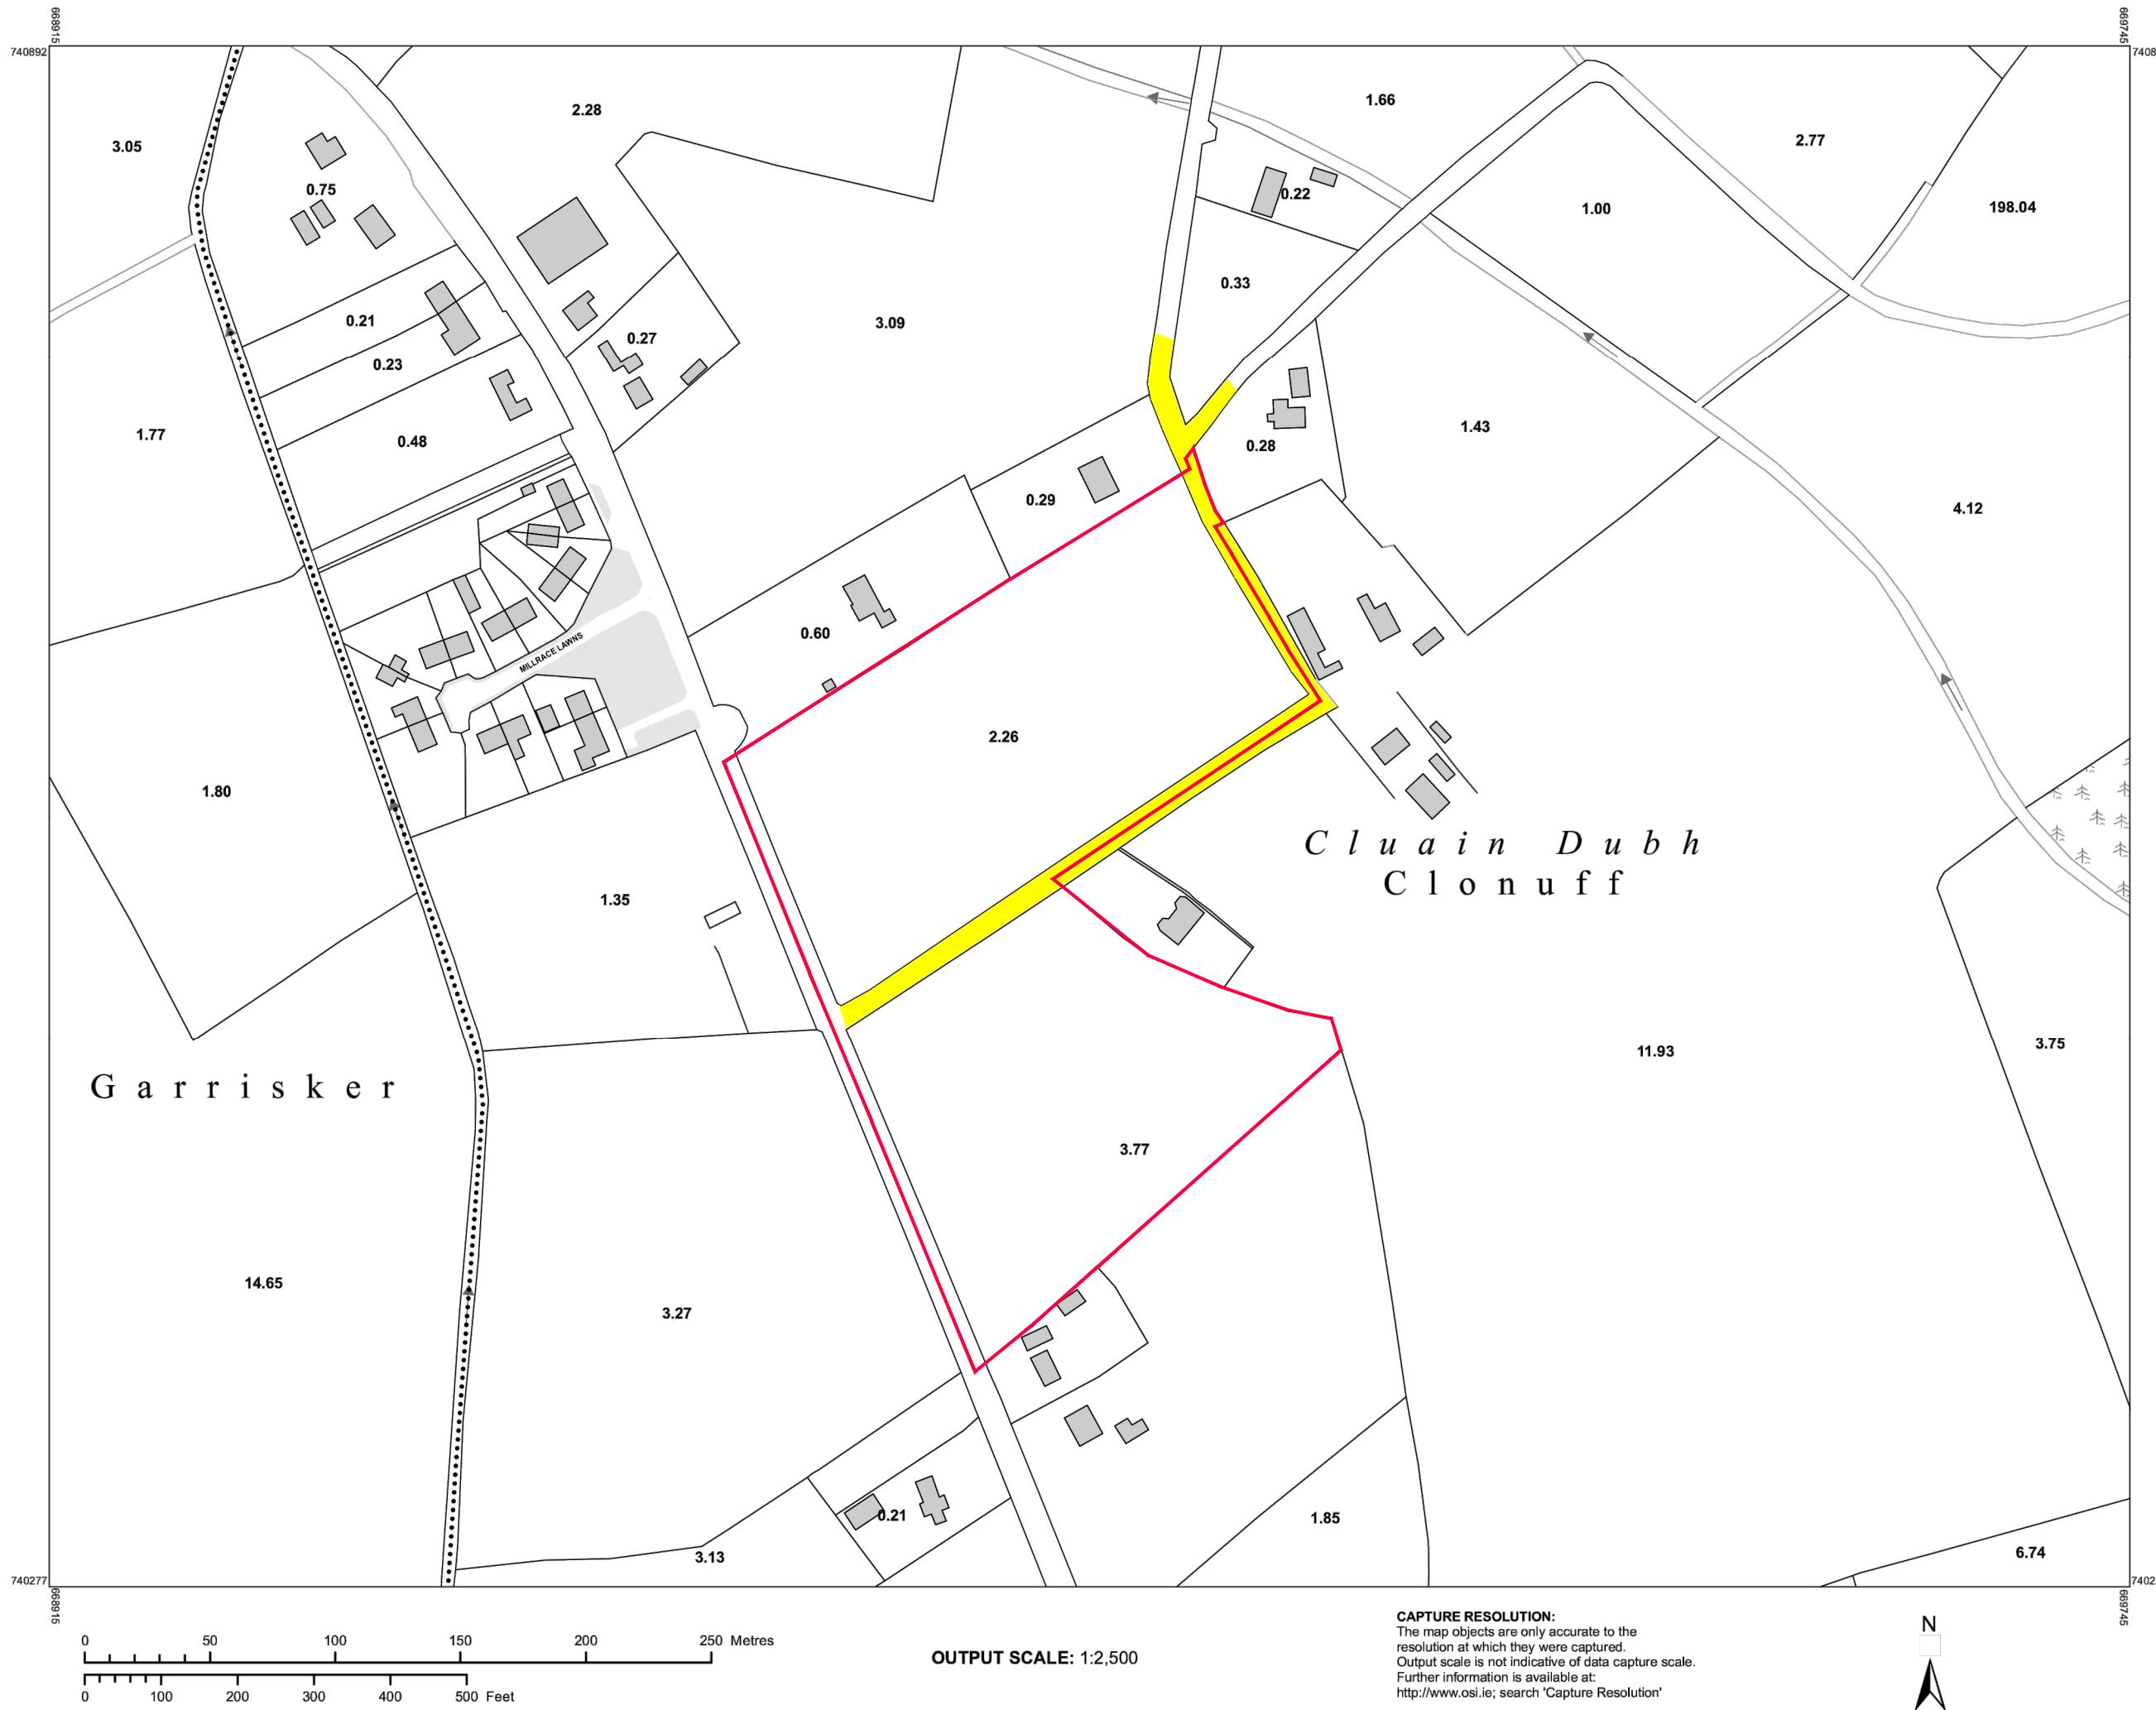

**CENTRE
COORDINATES:**
ITM 669330,740585

PUBLISHED: 03/07/2018 **ORDER NO.:** 50014143_1

MAP SERIES: 1:5,000 **MAP SHEETS:** 3120

COMPILED AND PUBLISHED BY:
Ordnance Survey Ireland,
Phoenix Park,
Dublin 8,
Ireland.

Unauthorised reproduction
infringes Ordnance Survey Ireland
and Government of Ireland
copyright.

All rights reserved.
No part of this publication may
be copied, reproduced
or transmitted in any form
or by any means without the prior
written permission of
the copyright owners.

The representation on this map of a road, track or footpath is not evidence of the existence of a right of way.

Ordnance Survey maps never show legal property boundaries, nor do they show ownership of physical features.

©Suirbhéireacht Ordanáis Éireann, 2018
©Ordnance Survey Ireland, 2018

www.osi.ie/copyright

LEGEND:

CAPTURE RESOLUTION:
The map objects are only accurate to the resolution at which they were captured.
Output scale is not indicative of data capture scale.
Further information is available at:
<http://www.osi.ie>; search 'Capture Resolution'



OUTPUT SCALE: 1:2,500



PHOTOGRAPH VIEWS



VIEW 1



VIEW 2



VIEW 3



VIEW 4

<p>This drawing to be read in conjunction with all other relevant drawings and documents, and consultant's drawings and documents.</p> <p>This drawing must not be reproduced in whole or part without written consent. © Demesne Architects Limited. All Rights Reserved. Do not scale this drawing. All dimensions in millimetres. Written dimensions to be checked on site. Electronic issue to be confirmed by paper copy only.</p>			
---	--	--	--

REVISION	DATE	DESCRIPTION	BY
SITE PHOTOGRAPHS 1			
PROJECT NO. 5285 DRAWING NO. (01) 100			

STATUS	PROJECT
DRAWING	LANDS AT CLONUFF CO. KILDARE
SCALE NTS SHEET A3 DRAWN LT CHECKED DATE SEP 2018	CLIENT LIAM KNOWLES

Demesne Architects
Desmond House,
Main Street,
Maynooth,
Co. Kildare.
T: +353 (0)1 610 6900
E: info@demesne-architects.ie
W: www.demesne-architects.ie





PHOTOGRAPH VIEWS



VIEW 5



VIEW 7



VIEW 6



VIEW 8

<p>This drawing to be read in conjunction with all other relevant drawings and documents, and consultant's drawings and documents.</p> <p>This drawing must not be reproduced in whole or part without written consent. © Demesne Architects Limited. All Rights Reserved. Do not scale this drawing. All dimensions in millimetres. Written dimensions to be checked on site. Electronic issue to be confirmed by paper copy only.</p>			
---	--	--	--

REVISION	DATE	DESCRIPTION	BY
DRAWING			
SITE PHOTOGRAPHS 2			

SCALE	NTS	sheet A3	DRAWN	LT	CHECKED	DATE
PROJECT NO.	DRAWING NO.					SEP 2018
5285 (01) 101				LIAM KNOWLES		

STATUS	PROJECT
LIAM KNOWLES	

Demesne Architects
Desmond House,
Main Street,
Maynooth,
Co. Kildare.

T: +353 (0)1 610 6900
E: info@demesne-architects.ie
W: www.demesne-architects.ie





SITE LAYOUT



SITE ACCESS

REVISION DATE DESCRIPTION BY			
STATUS			
DRAWING			
LAYOUT AND ACCESS			
SCALE NTS SHEET A3 DRAWN LT CHECKED DATE SEP 2018			
PROJECT NO. DRAWING NO. REVISION			
5285 (01) 102			

This drawing to be read in conjunction with all other relevant drawings and documents, and consultant's drawings and documents.
 This drawing must not be reproduced in whole or part without written consent. © Demesne Architects Limited. All Rights Reserved. Do not scale this drawing. All dimensions in millimetres. Written dimensions to be checked on site. Electronic issue to be confirmed by paper copy only.

REVISION DATE DESCRIPTION BY			
STATUS			
DRAWING			
LAYOUT AND ACCESS			
SCALE NTS SHEET A3 DRAWN LT CHECKED DATE SEP 2018			
PROJECT NO. DRAWING NO. REVISION			
5285 (01) 102			

PROJECT
LANDS AT CLONUFF CO. KILDARE
 CLIENT
LIAM KNOWLES

Demesne Architects
 Desmond House,
 Main Street,
 Maynooth,
 Co. Kildare.

T: +353 (0)1 610 6900
 E: info@demesne-architects.ie
 W: www.demesne-architects.ie



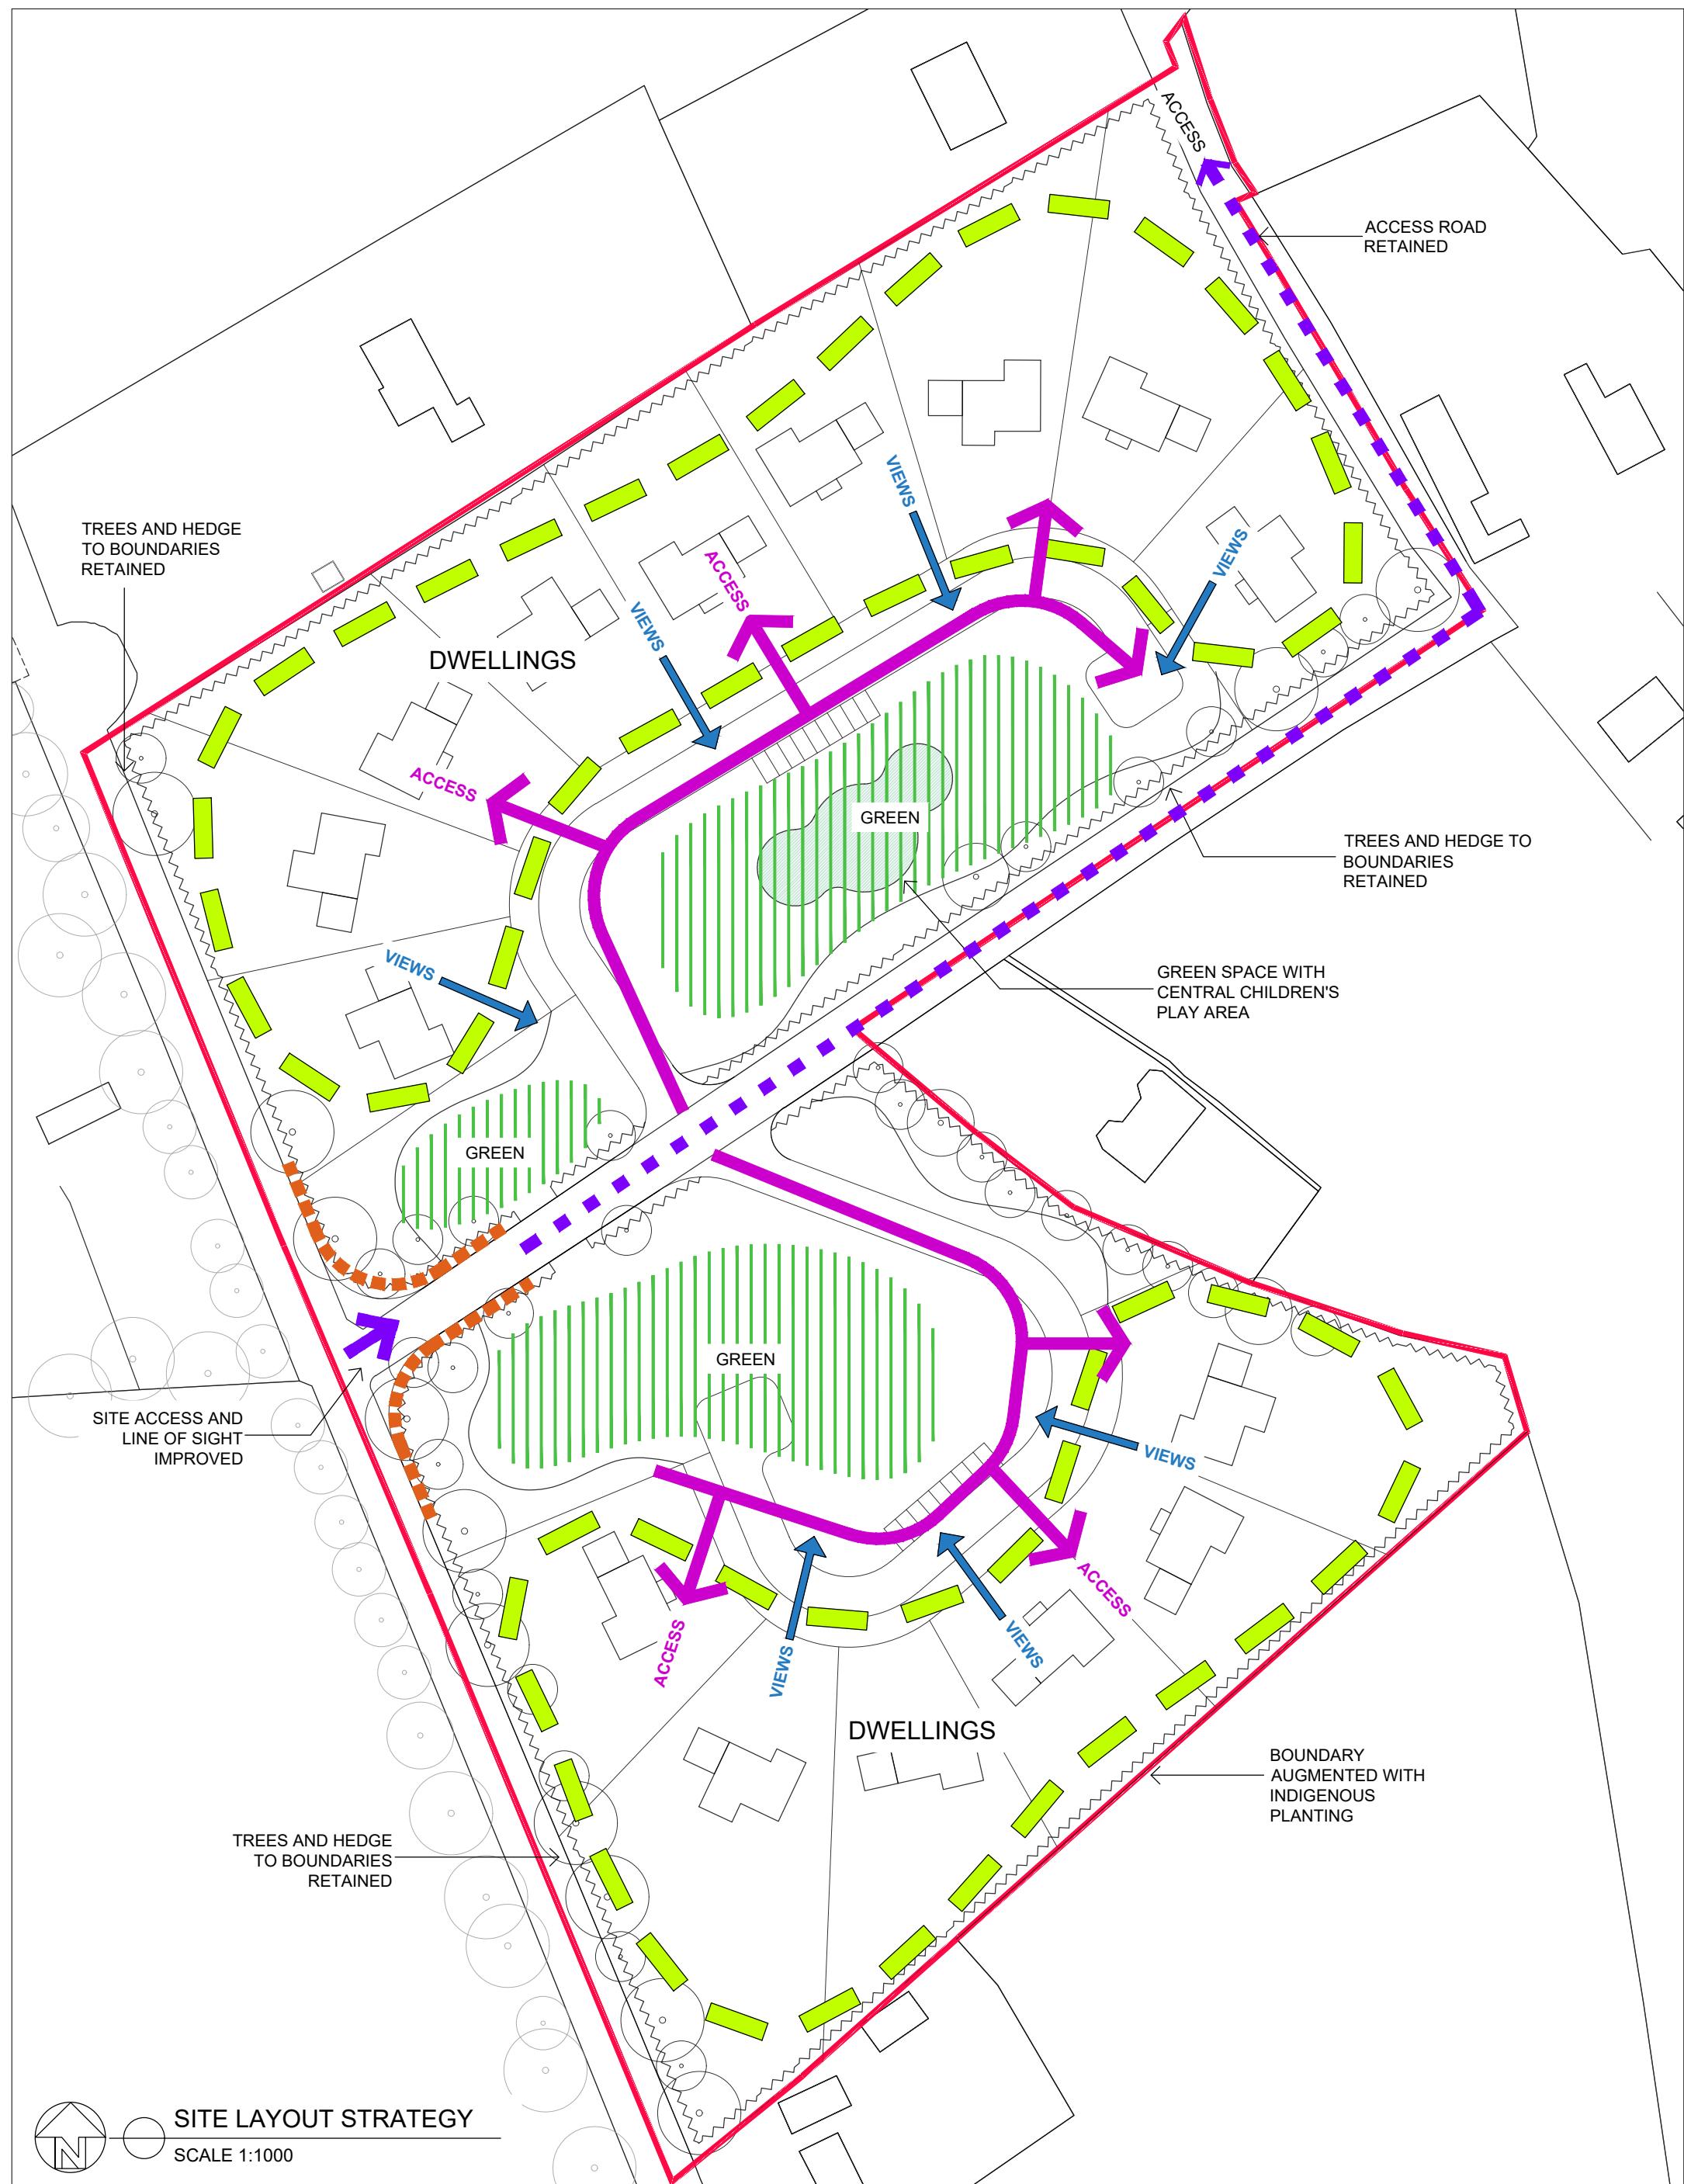



PROPOSED SITE MASSING IN CONTEXT
SCALE 1:2000

REV DATE DESCRIPTION BY STATUS

DRAWING

PROPOSED SITE MASSING

PROJECT

**LANDS AT CLONUFF
CO. KILDARE**

Demesne Architects
Desmond House,
Main Street,
Maynooth,
Co. Kildare.

This drawing must not be reproduced in whole or part
without written consent. © Demesne Architects Limited. All
Rights Reserved. Do not scale this drawing. All dimensions
in millimetres. Written dimensions to be checked on site.
Electronic issue to be confirmed by paper copy only.

SCALE 1:2000 SHEET A3 DRAWN LT CHECKED DATE SEP 2018

PROJECT NO. DRAWING NO. REVISION

5285 (1) 104

LIAM KNOWLES

T: +353 (0)1 610 6900
E: info@demesne-architects.ie
W: www.demesne-architects.ie





PROPOSED SITE BLOCK PLAN

SCALE 1:2000

ITEM	APPROX. AREA
SITE AREA	4.52 HA
TOTAL UNITS	15 No.
AVERAGE SITE AREA	1700 SQM
TYPICAL DWELLING	260 SQM
PRIVATE OPEN SPACE	25 %

REV DATE DESCRIPTION BY STATUS

DRAWING

PROPOSED SITE BLOCK PLAN

PROJECT

LANDS AT CLONUFF
CO. KILDARE

Demesne Architects
Desmond House,
Main Street,
Maynooth,
Co. Kildare.



This drawing must not be reproduced in whole or part without written consent. © Demesne Architects Limited. All Rights Reserved. Do not scale this drawing. All dimensions in millimetres. Written dimensions to be checked on site. Electronic issue to be confirmed by paper copy only.

SCALE 1:2000 SHEET A3 DRAWN LT CHECKED DATE SEP 2018

PROJECT NO. DRAWING NO. REVISION

5285 (01) 105

LIAM KNOWLES

T: +353 (0)1 610 6900
E: info@demesne-architects.ie
W: www.demesne-architects.ie



PROPOSED SITE LAYOUT

SCALE 1:1000

REV DATE DESCRIPTION BY STATUS

DRAWING

PROPOSED SITE LAYOUT

PROJECT

LANDS AT CLONUFF
CO. KILDARE

CLIENT

LIAM KNOWLES

This drawing must not be reproduced in whole or part without written consent. © Demesne Architects Limited. All Rights Reserved. Do not scale this drawing. All dimensions in millimetres. Written dimensions to be checked on site. Electronic issue to be confirmed by paper copy only.

SCALE 1:1000 SHEET A3 DRAWN LT CHECKED DATE SEP 2018

PROJECT NO. DRAWING NO.

REVISION

5285 (01) 106

Demesne Architects
Desmond House,
Main Street,
Maynooth,
Co. Kildare.

T: +353 (0)1 610 6900
E: info@demesne-architects.ie
W: www.demesne-architects.ie





PERSPECTIVE VIEW 1



PERSPECTIVE VIEW 2

REV DATE DESCRIPTION BY STATUS

DRAWING

PERSPECTIVE VIEWS P1

PROJECT

LANDS AT CLONUFF
CO. KILDARE

Demesne Architects
Desmond House,
Main Street,
Maynooth,
Co. Kildare.

This drawing must not be reproduced in whole or part without written consent. © Demesne Architects Limited. All Rights Reserved. Do not scale this drawing. All dimensions in millimetres. Written dimensions to be checked on site. Electronic issue to be confirmed by paper copy only.

SCALE NTS SHEET A3 DRAWN LT CHECKED DATE SEP 2018

PROJECT NO. DRAWING NO. REVISION

5285 (1) 107

LIAM KNOWLES

T: +353 (0)1 610 6900
E: info@demesne-architects.ie
W: www.demesne-architects.ie





PERSPECTIVE VIEW 3



PERSPECTIVE VIEW 4

REV DATE DESCRIPTION BY STATUS

DRAWING

PERSPECTIVE VIEWS P2

PROJECT

LANDS AT CLONUFF
CO. KILDARE

Demesne Architects
Desmond House,
Main Street,
Maynooth,
Co. Kildare.

This drawing must not be reproduced in whole or part
without written consent. © Demesne Architects Limited. All
Rights Reserved. Do not scale this drawing. All dimensions
in millimetres. Written dimensions to be checked on site.
Electronic issue to be confirmed by paper copy only.

SCALE NTS SHEET A3 DRAWN LT CHECKED DATE SEP 2018

PROJECT NO. DRAWING NO. REVISION

5285 (1) 108

LIAM KNOWLES

T: +353 (0)1 610 6900
E: info@demesne-architects.ie
W: www.demesne-architects.ie

