

DRAFT COUNTY DEVELOPMENT PLAN 2023 - 2029

Senior Executive Officer,
Planning Section,
Kildare County Council,
Aras Chill Dara,
Devoy Barracks,
Naas,
County Kildare

19th May 2022

Re/ Lands at Allen Village, Naas, County Kildare for Enda O'Flaherty.

Dear Sir Madam,

With reference to the above and the current review of the County Development Plan 2023 – 2029 I would be grateful if you could review the attached map and consider the re zoning of the lands for residential purposes / serviced sites.

The lands are within the core of the village of Allen and are fully serviced. The lands have a full right of way through Ballintine Park which is currently nearing completion.

We propose that the lands are zoned for serviced sites to cater for local needs / local demand.

This area has been successfully developed for single site homes during the past 10 years

The proposed site would be a consolidation of this pattern of development in the village of Allen

This proposal meets the sequential test with regard to the zoning process of lands and will result in a compact form of urban development

Hoping the above is order

Yours faithfully,




Mark D. Gilligan Dip. Arch Tech



Planning Pack Map

676227
721972

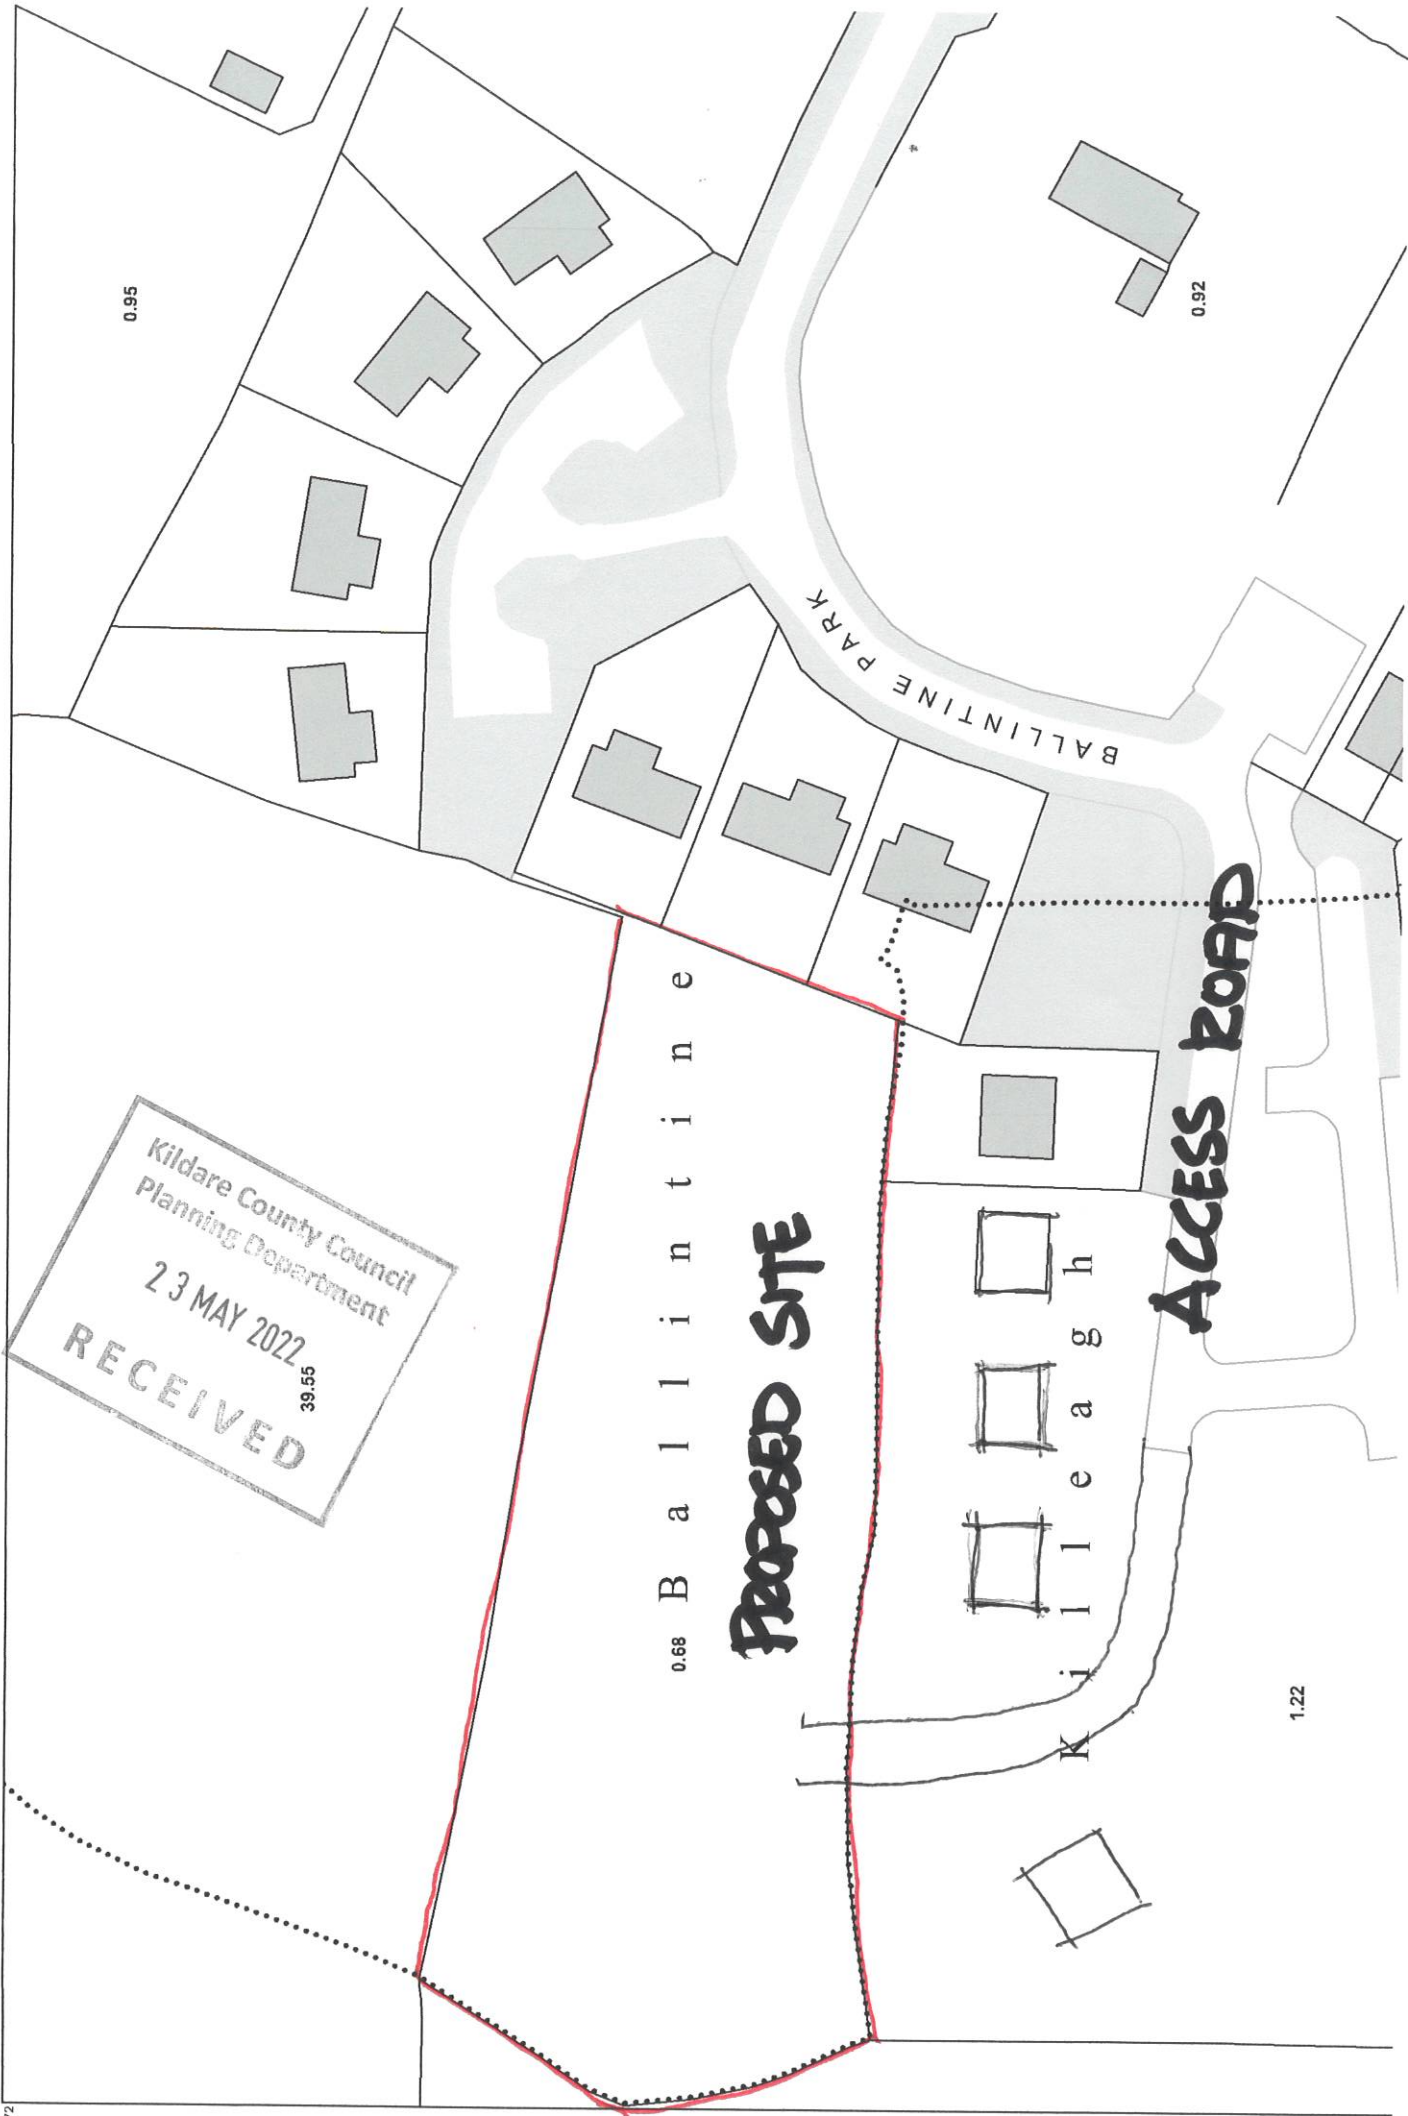



Ordnance Survey Ireland

National Mapping Agency

CENTRE COORDINATES:
ITM 676393,721849

PUBLISHED:
04/04/2018

ORDER NO.:
50002581_1

MAP SERIES:
1:2,500

MAP SHEETS:
3506-A

COMPILED AND PUBLISHED BY:
Ordnance Survey Ireland,
Phoenix Park,
Dublin 8,
Ireland.

Unauthorised reproduction
infringes Ordnance Survey Ireland
and Government of Ireland
copyright.

All rights reserved.
No part of this publication may
be copied, reproduced
or transmitted in any form
or by any means without the prior
written permission of
the copyright owners.

The representation on this map
of a road, track or footpath
is not evidence of the existence

676559
721972

