


KEY PLAN SCALE: NTS

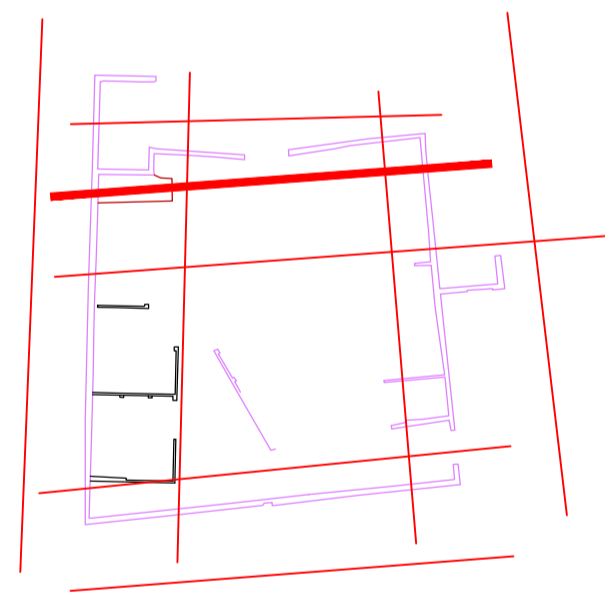

Co-ordinate system is Irish Transverse Mercator (ITM)
Levels are related to Malin Head Datum

REVISION	DESCRIPTION	DATE



www.tir3d.ie
Head Office: Kilree Street, Bagenalstown, Co. Carlow, Ireland
Tel: +353 (0)59 97 23333 **Email:** info@tir3d.ie

Client:	Cathal O'Meara Landscape Architect		
Location:	Sallins Farm Buildings		
Job:	Farm Yard Wall Elevation		
Drawing Number:	20111-007	Scale:	1:30 / A1
Surveyed By:	MP	Drawn By:	JH
Date:	Surveyed 11/12/2020 Issued 22/12/2020	Checked By:	JH