


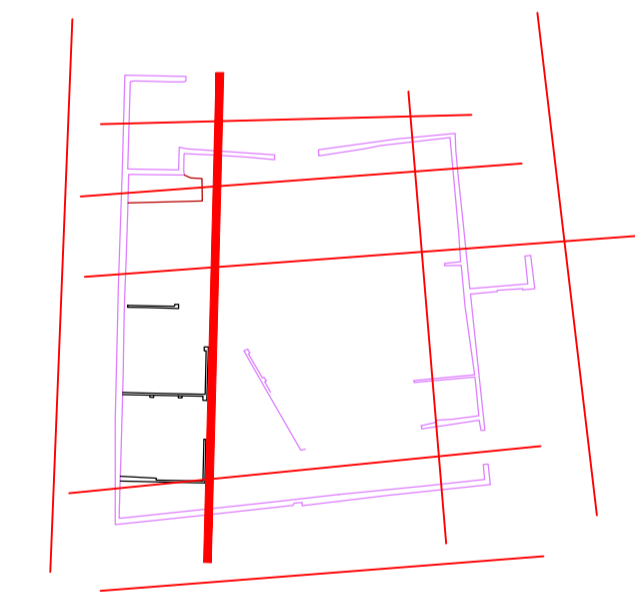


KEY PLAN

SCALE: NTS



Co-ordinate system is Irish Transverse Mercator (TM)  
Levels are related to Malin Head Datum

| REVISION | DESCRIPTION | DATE |
|----------|-------------|------|
|          |             |      |

  
 the Survey people

www.tir3d.ie

Head Office: Kilree Street, Bagenalstown, Co. Carlow, Ireland  
 Tel: +353 (0)59 97 23333 Email: info@tir3d.ie

Client: Cathal O'Meara Landscape Architect

Location: Sallins Farm Buildings

Job: Farm Yard Wall Elevation

|  |                  |
|--|------------------|
| Drawing Number: 20111-010                      | Scale: 1:50 / A1 |
| Surveyed By: MP                                | Drawn By: JH     |
| Date: Surveyed 11/12/2020<br>Issued 22/12/2020 | Checked By: JH   |

