



KEY PLAN SCALE: NTS

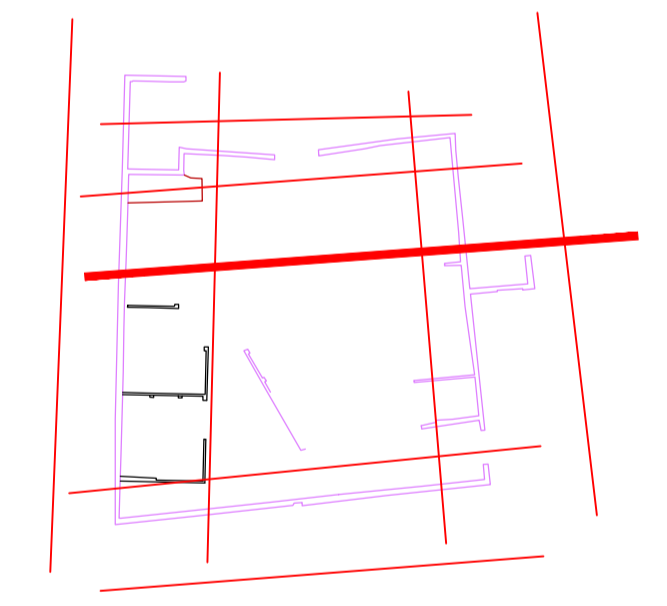

Co-ordinate system is Irish Transverse Mercator (TM)
Levels are related to Malin Head Datum

Revisions		
REVISION	DESCRIPTION	DATE

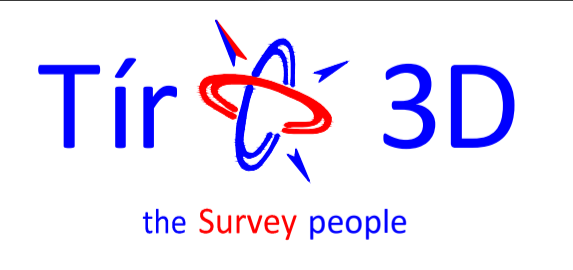

www.tir3d.ie
Head Office: Kilree Street, Bagenalstown, Co. Carlow, Ireland
Tel: +353 (0)59 97 23333 **Email:** info@tir3d.ie

Client: Cathal O'Meara Landscape Architect	
Location: Sallins Farm Buildings	
Job: Farm Yard Wall Elevation	
Drawing Number: 20111-011	Scale: 1:50 / A1
Surveyed By: MP	Drawn By: JH
Date: Surveyed 11/12/2020 Issued 22/12/2020	Checked By: JH