



Issued for: Part 8 Application

General Notes:

Zoning: Existing / Infill Residential
 Site Area: 0.1235 ha
 Plot ratio: 0.25
 max. 0.5 - 0.35
 Site coverage: 21.3% max 50%
 Residential Density: 40 units/ha provided
 Recommended: 50 lower or site specific
 Open Space: 15%
 Dev plan recommended 15%
 Services:
 Water: New connection
 Foul: New connection
 Surface Water: New connection

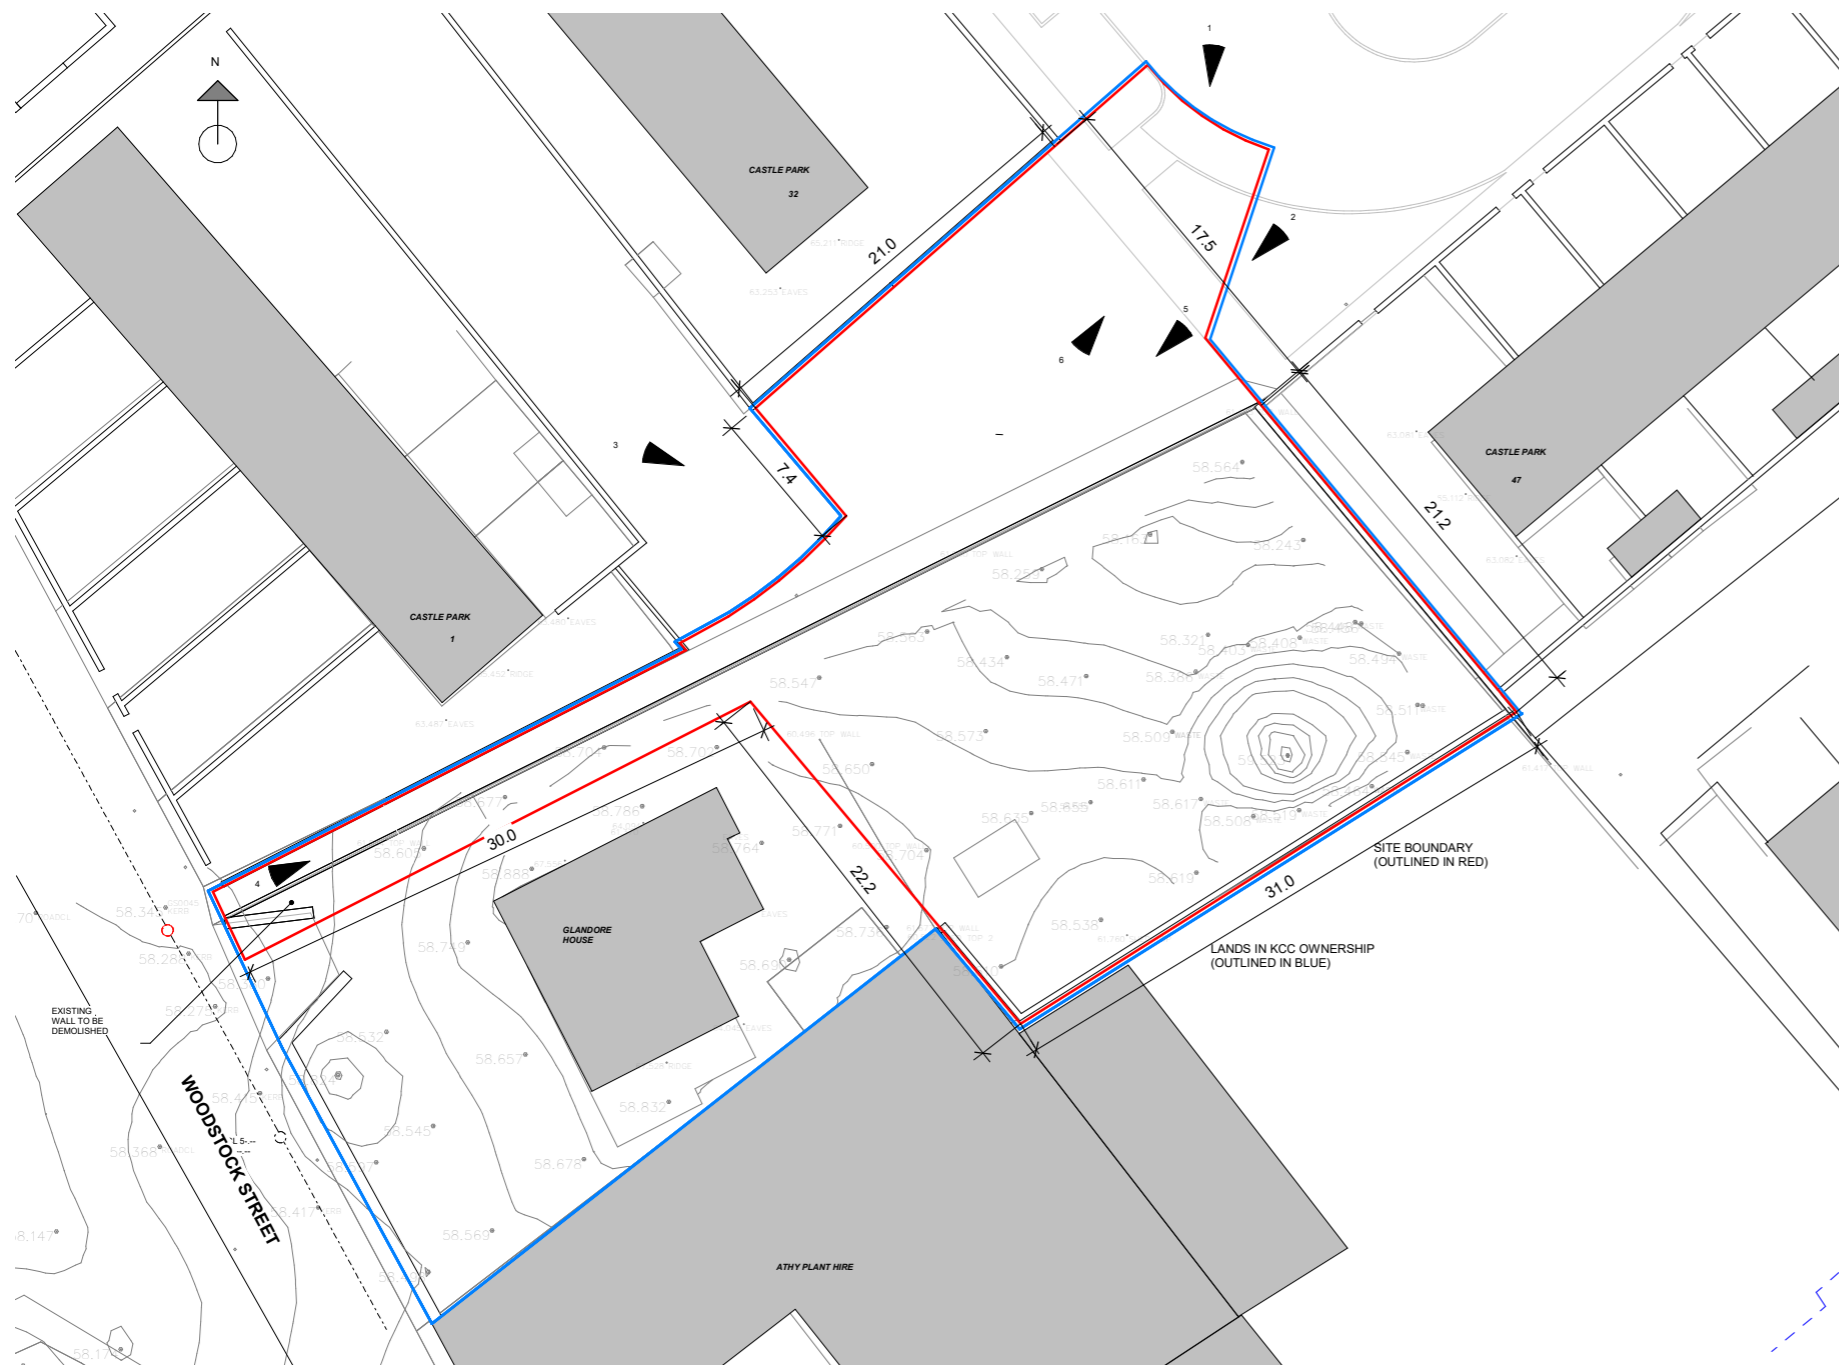

1 SITE LAYOUT PLAN, EXISTING SURVEY
 P8.08 1:200

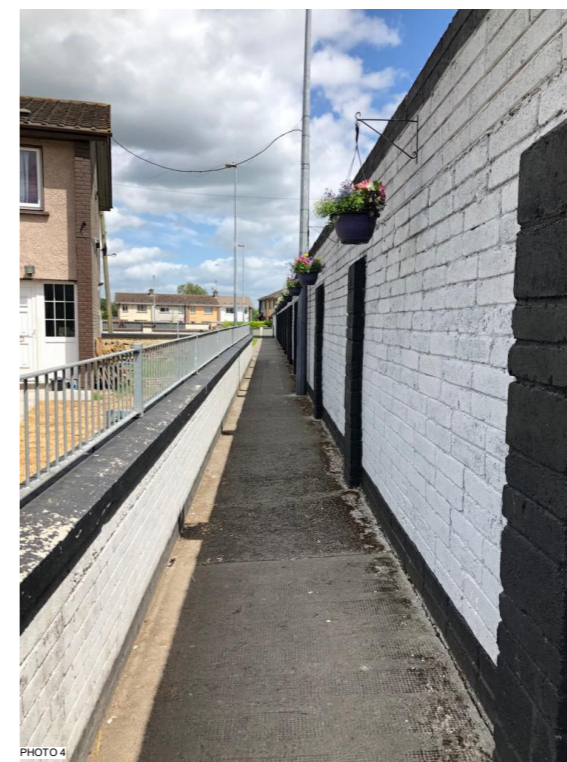

unit no.	Unit type	Bedroom/ Floors/ People	Gross internal floor area	Living area	Bedroom area	Storage area	private open space		
			KCC Min standard				KCC min		
1	Apartment	1B-15-2P	57.5	45	26.4	12.2	3	33.6	5
2	House	1B-15-2P	55.2	55	25.6	13.7	3.1	49.8	48
3	House	1B-15-2P	57.5	55	25.2	14.1	3	90.9	48
4	House	2B-25-4P	87.6	85	29	25.5	7.7	60.1	55
5	Apartment	1B-15-2P	56	45	30.5	11.4	3	44	5

Extent of Site: ———
 Lands in KCC Ownership: ———

Part 8 Application

Planning Ref No. P82022.19

- Notes:
- This drawing has been prepared for planning purposes only
 - All drawings to be read in conjunction with all other consultant drawings. Architect to be informed immediately of any discrepancies
 - Figured dimensions only to be taken from this drawing. All dimensions and levels to be checked on site. Architect to be informed immediately of any discrepancies

REVISION

REV	NOTES	DATE

Kildare County Council,
 Architectural Services Section,
 Devoy Park,
 Naas,
 Co. Kildare
 W91 X77F



Project:
 Proposed 5 Social housing units at Glandoure House, Woodstock Street, Athy, Co. Kildare. R14 WK25

Client:
 Annette Aspell, Director of Housing

Prepared By: Capital Housing Team,
 Architectural Services Section,
 Housing Department,
 Kildare County Council
 Senior Architect: David Creighton, MRAI
 Sen Exec Architect: Patrick Henderson, MRAI
 Executive Architect: Mary Morrissey
 Executive Architect: Gordon Weston

Dwg : EXISTING SITE	Project No: 17378
Scale : 1 : 200@A1	Dwg No: P8-03

Drawn By: Author
 Checked By: Checker
 Date: 14/10/2022 10:45:03