




Elevation 1
Scale 1-100

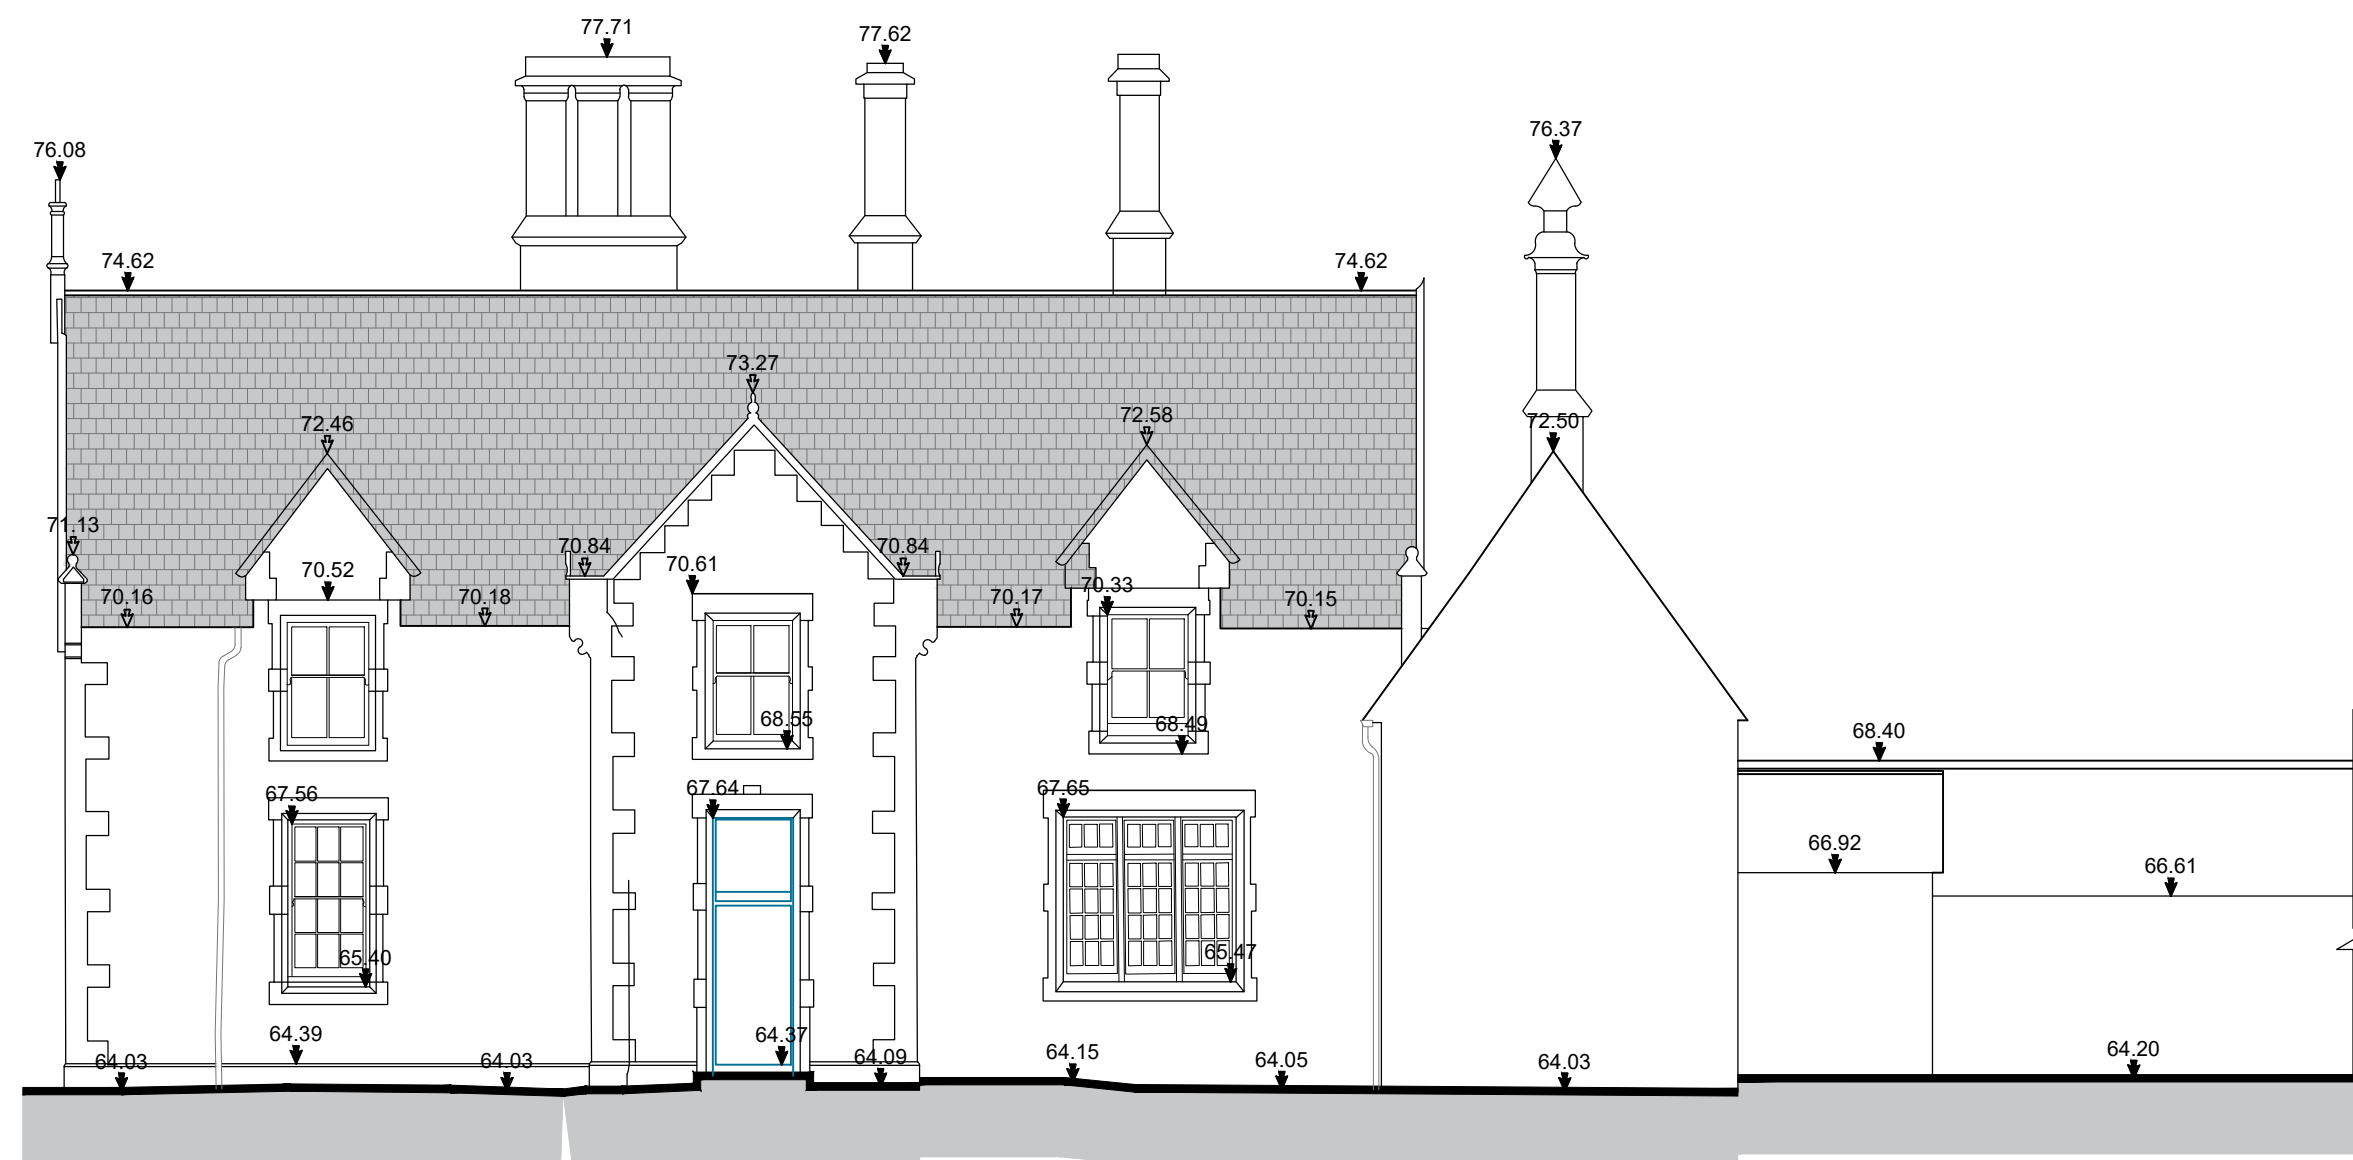

Elevation 2
Scale 1-100

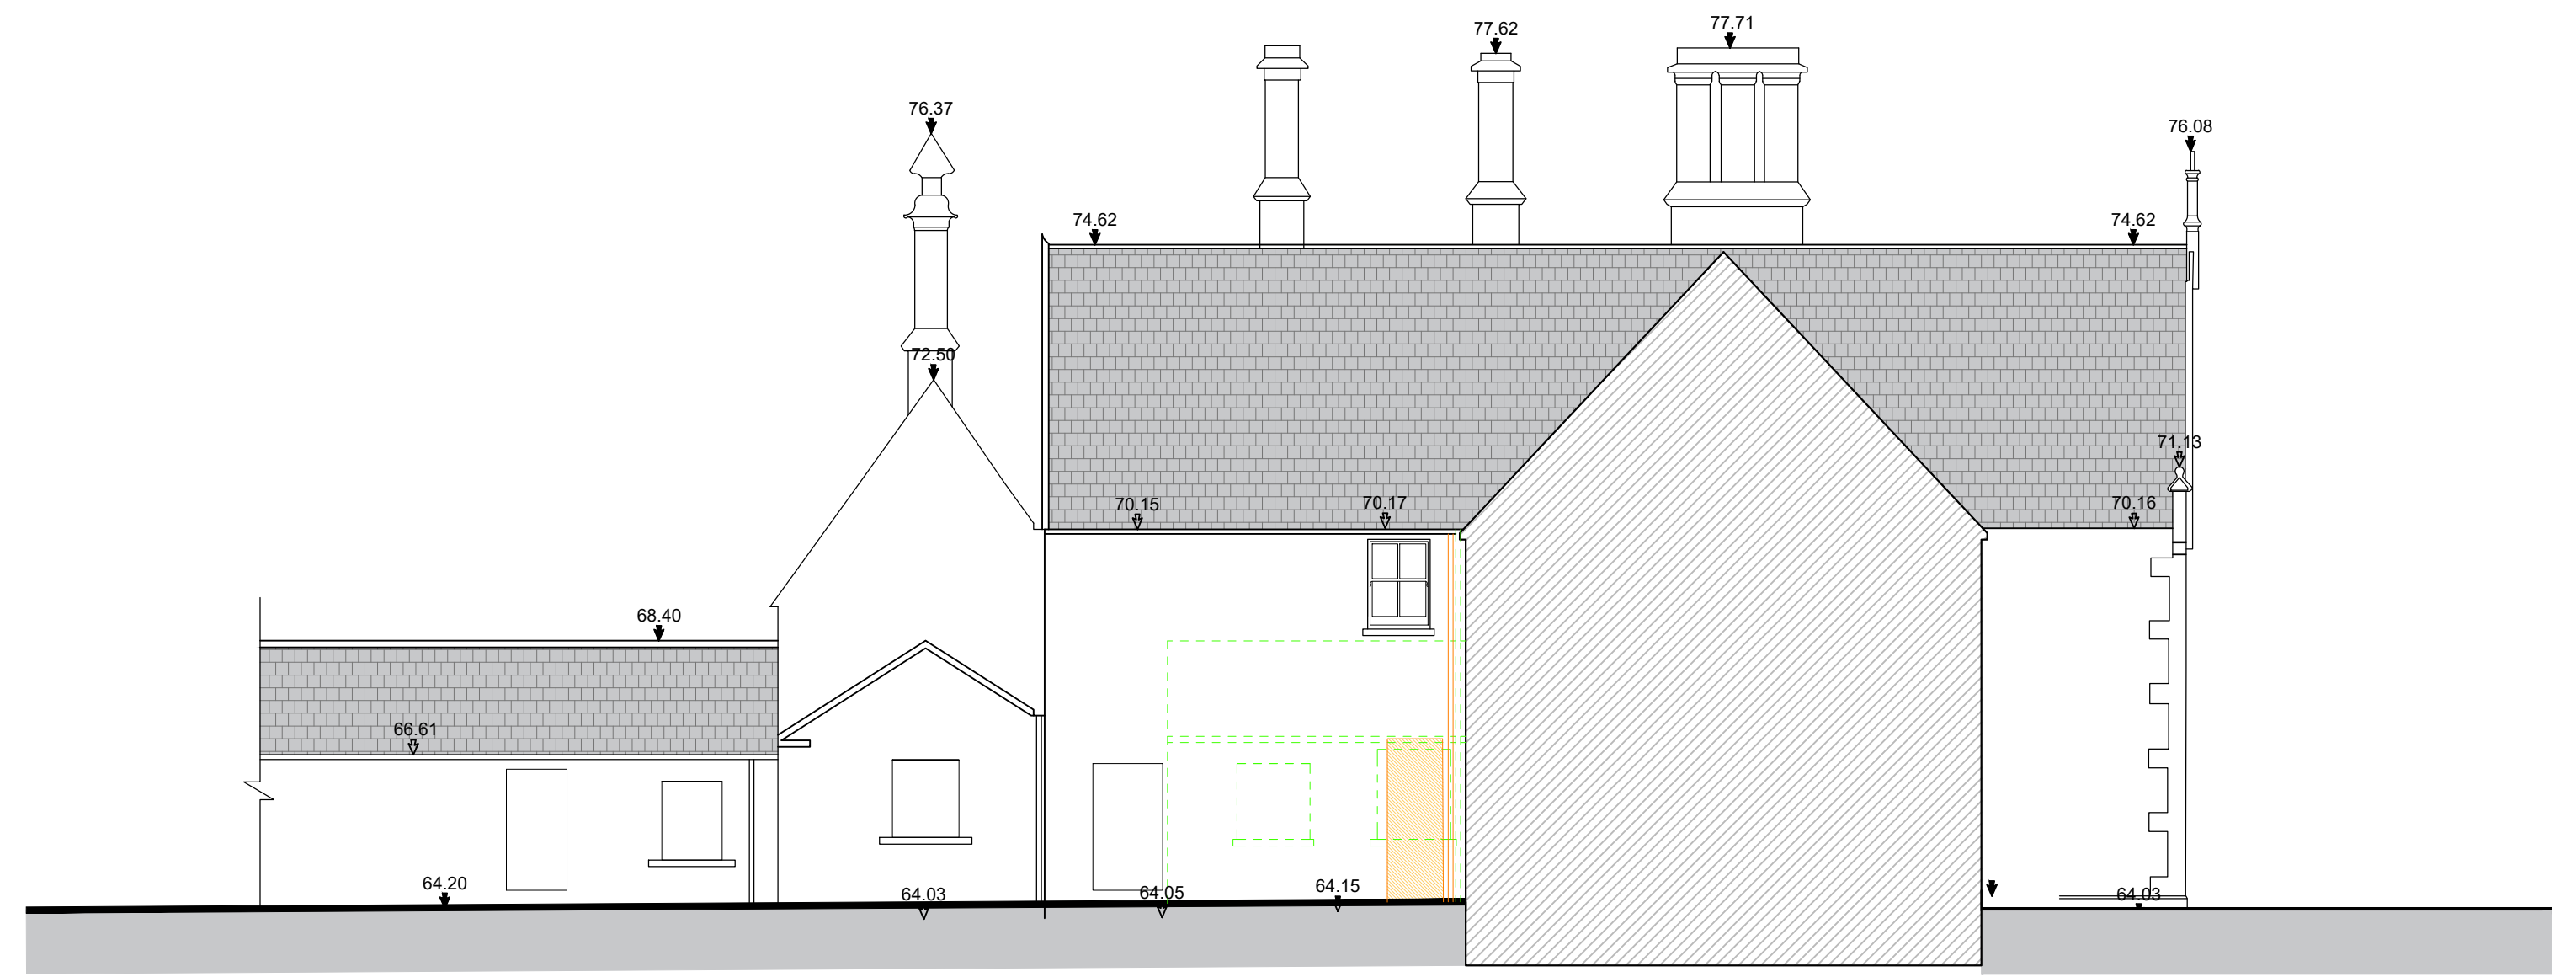

Elevation 3
Scale 1-100

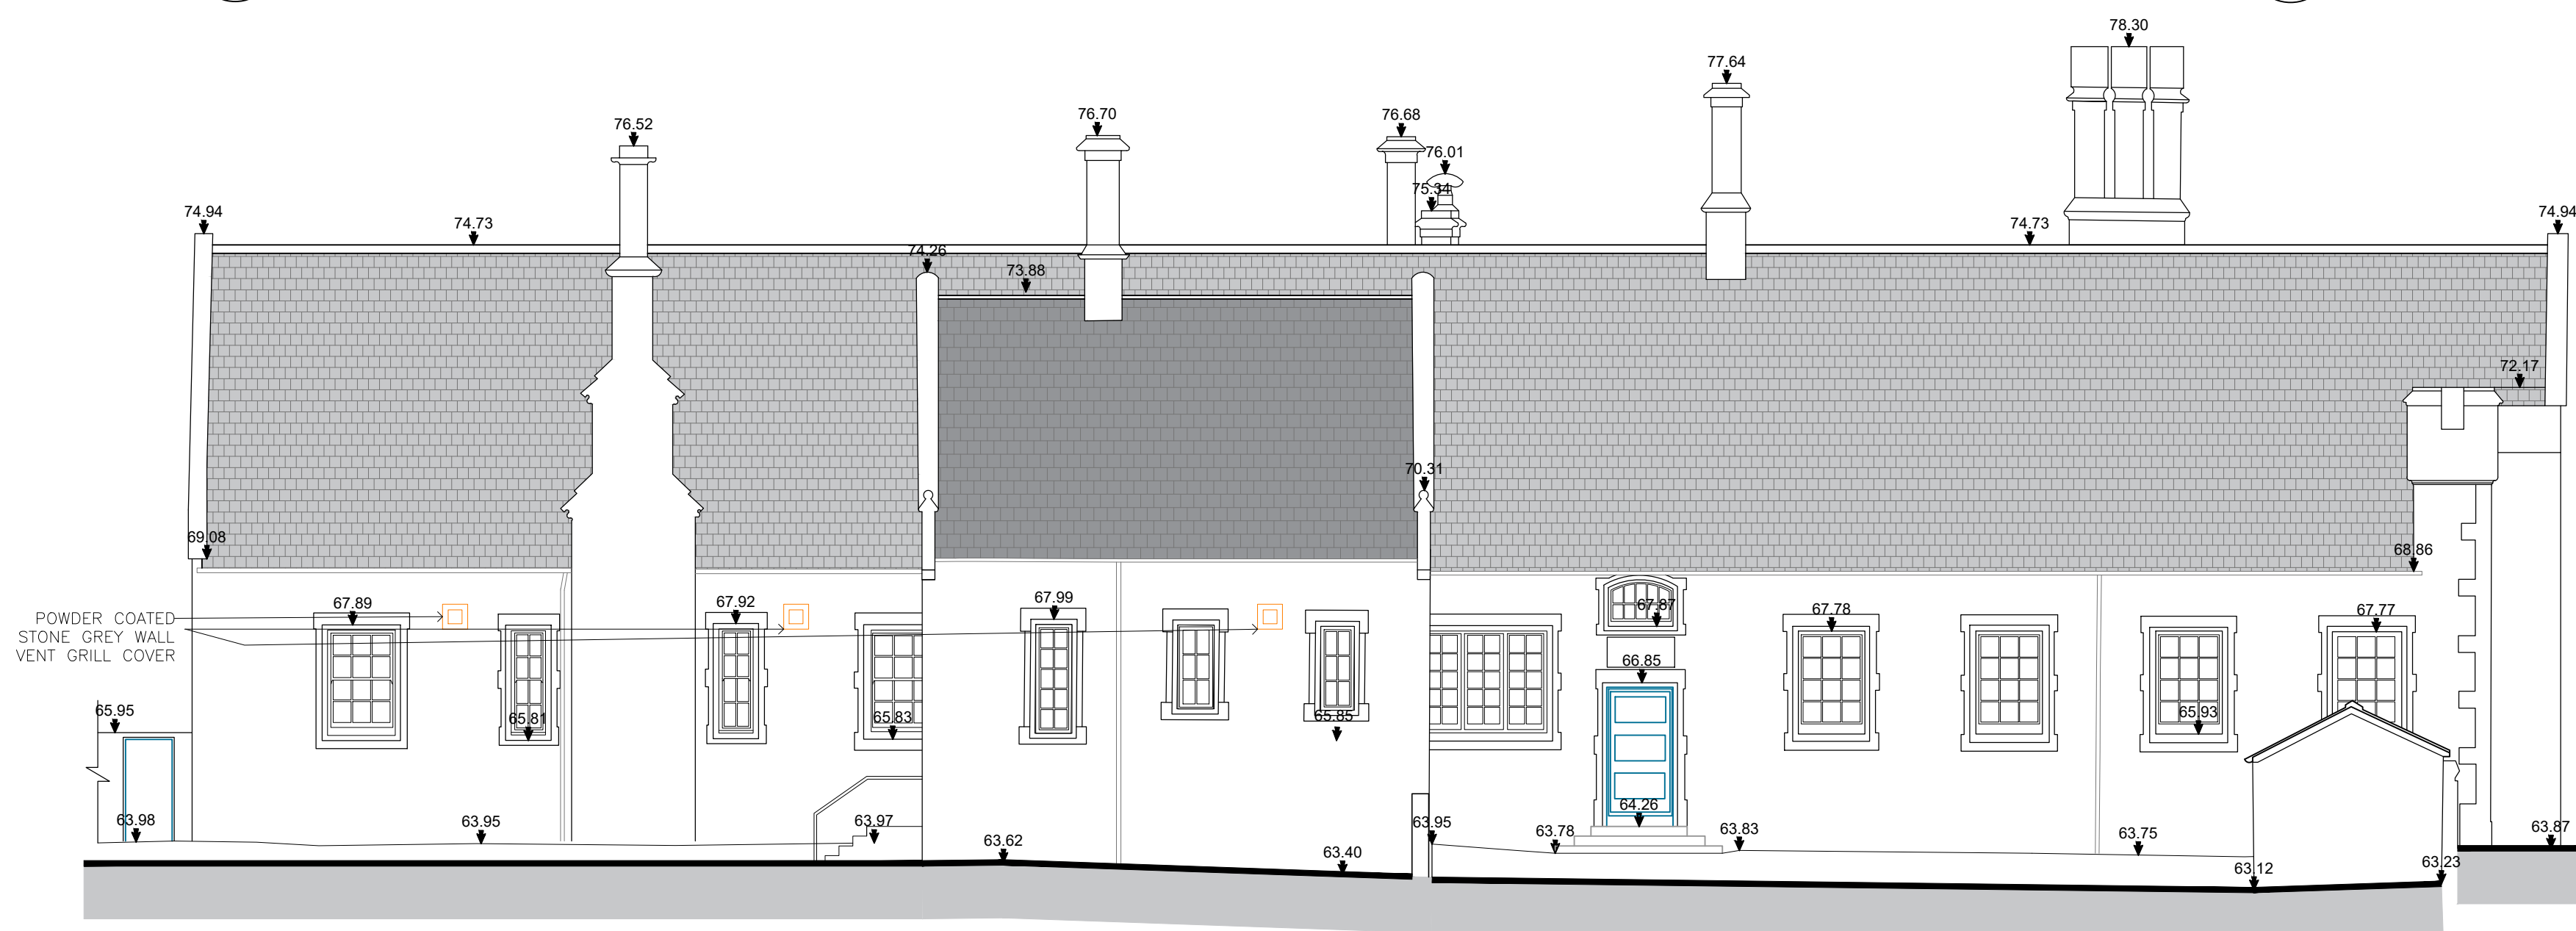

Elevation 4
Scale 1-100

Key :

- Proposed New Works
- Proposed Demolitions

Issued 16/02/2021

 Comhairle Contae Chill Dara Kildare County Council	 Oifig Fiontair Áitiúil Local Enterprise Office Kildare	Part 8 Drawings
Kildare County Council Comhairle Contae Chill Dara Proposed Development of 'The Food, Drinks & Skills Innovation Hub' at The Model School, Dublin Road, Athy, Co. Kildare.		Sheet no.
Elevations - Sheet 01		8
Scale: 1:100 - A1 Date: 16th February 2021 BO'D Ref. P20-045 BLUETT & O'DONOGHUE		
PROJECT MANAGEMENT ARCHITECTURE ENGINEERING BUILT HERITAGE PLANNING		