


Key :


Proposed New Works

Proposed Demolitions


Section 1  
Scale 1-100

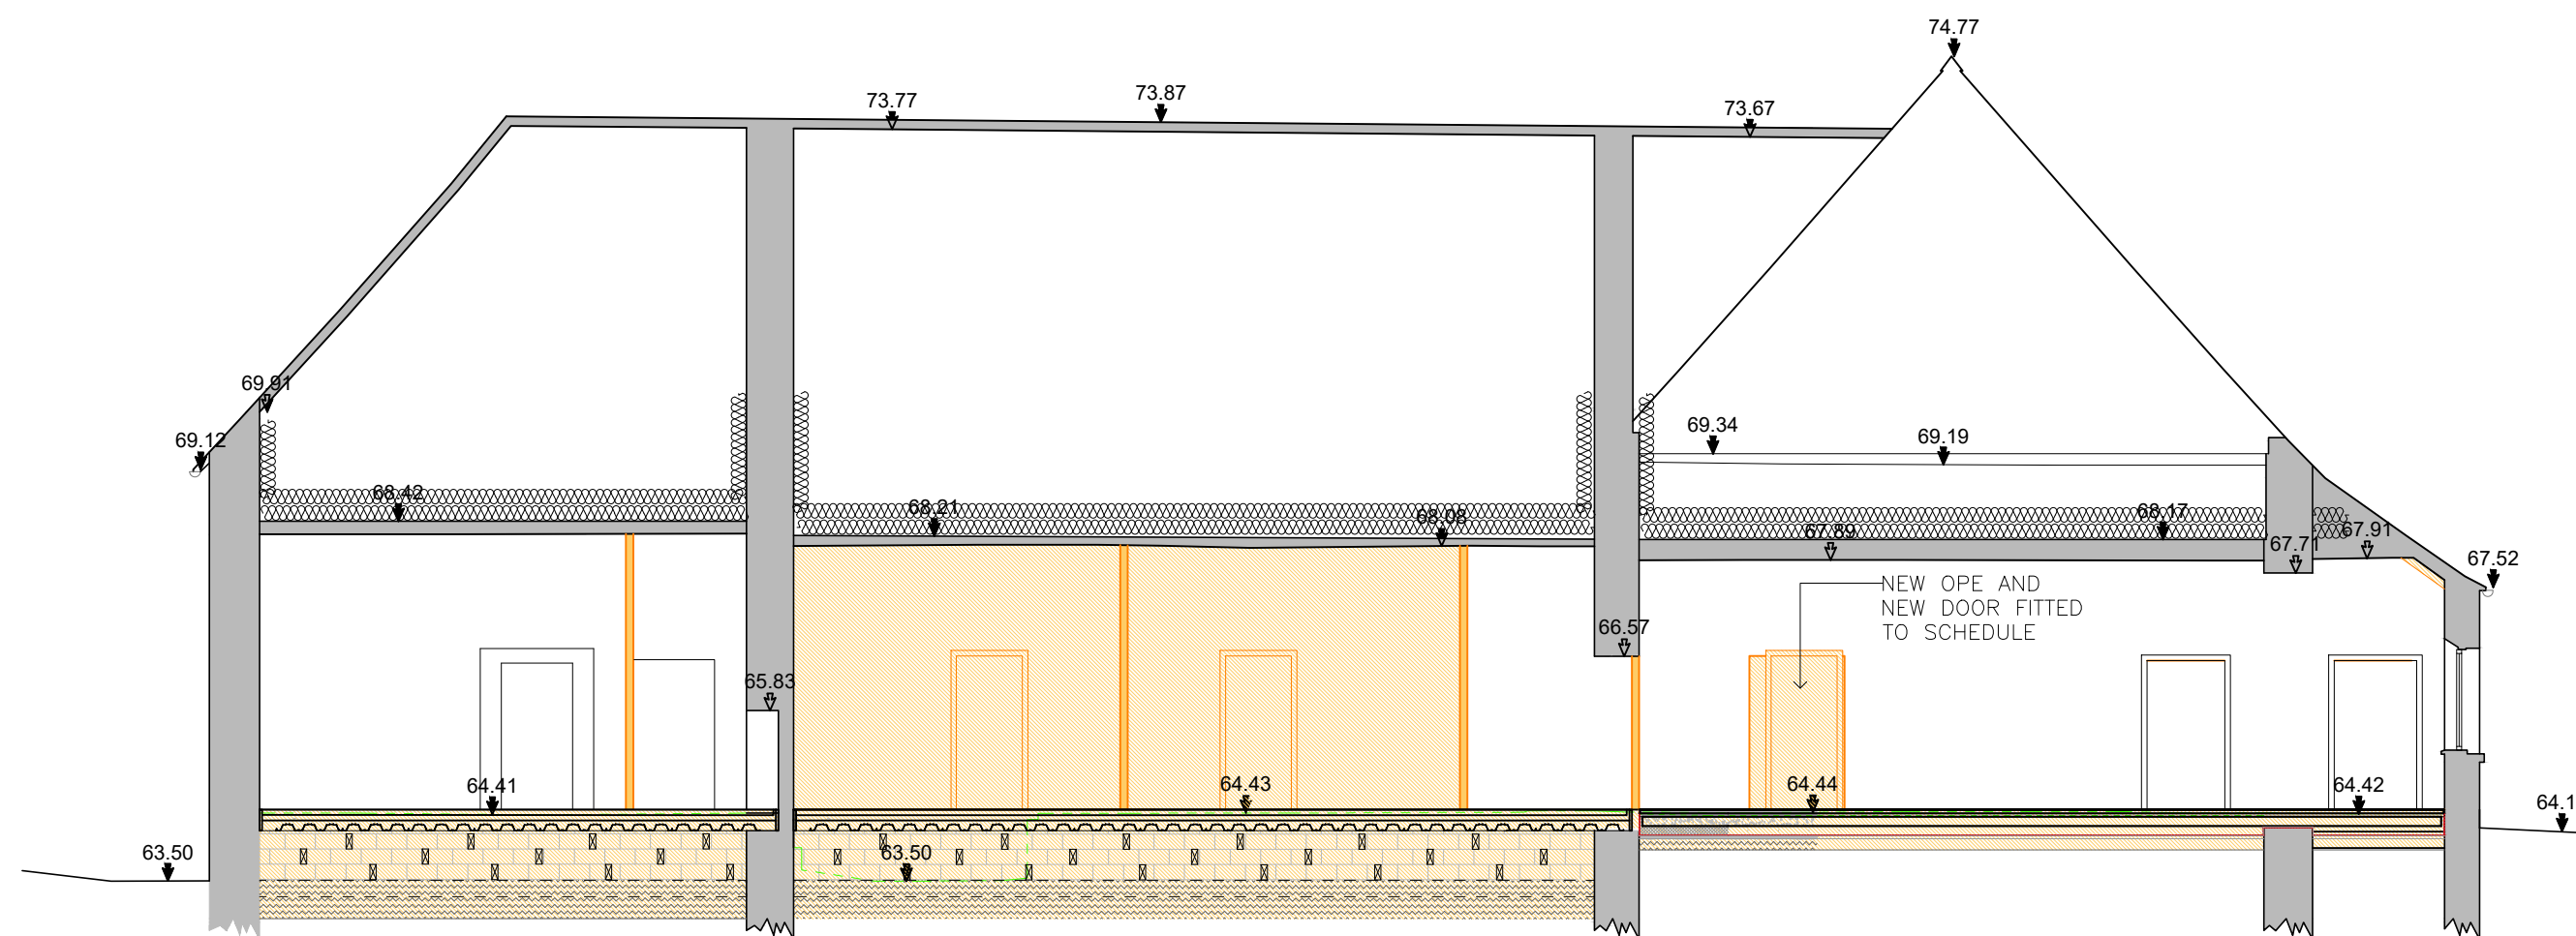


Section 2  
Scale 1-100

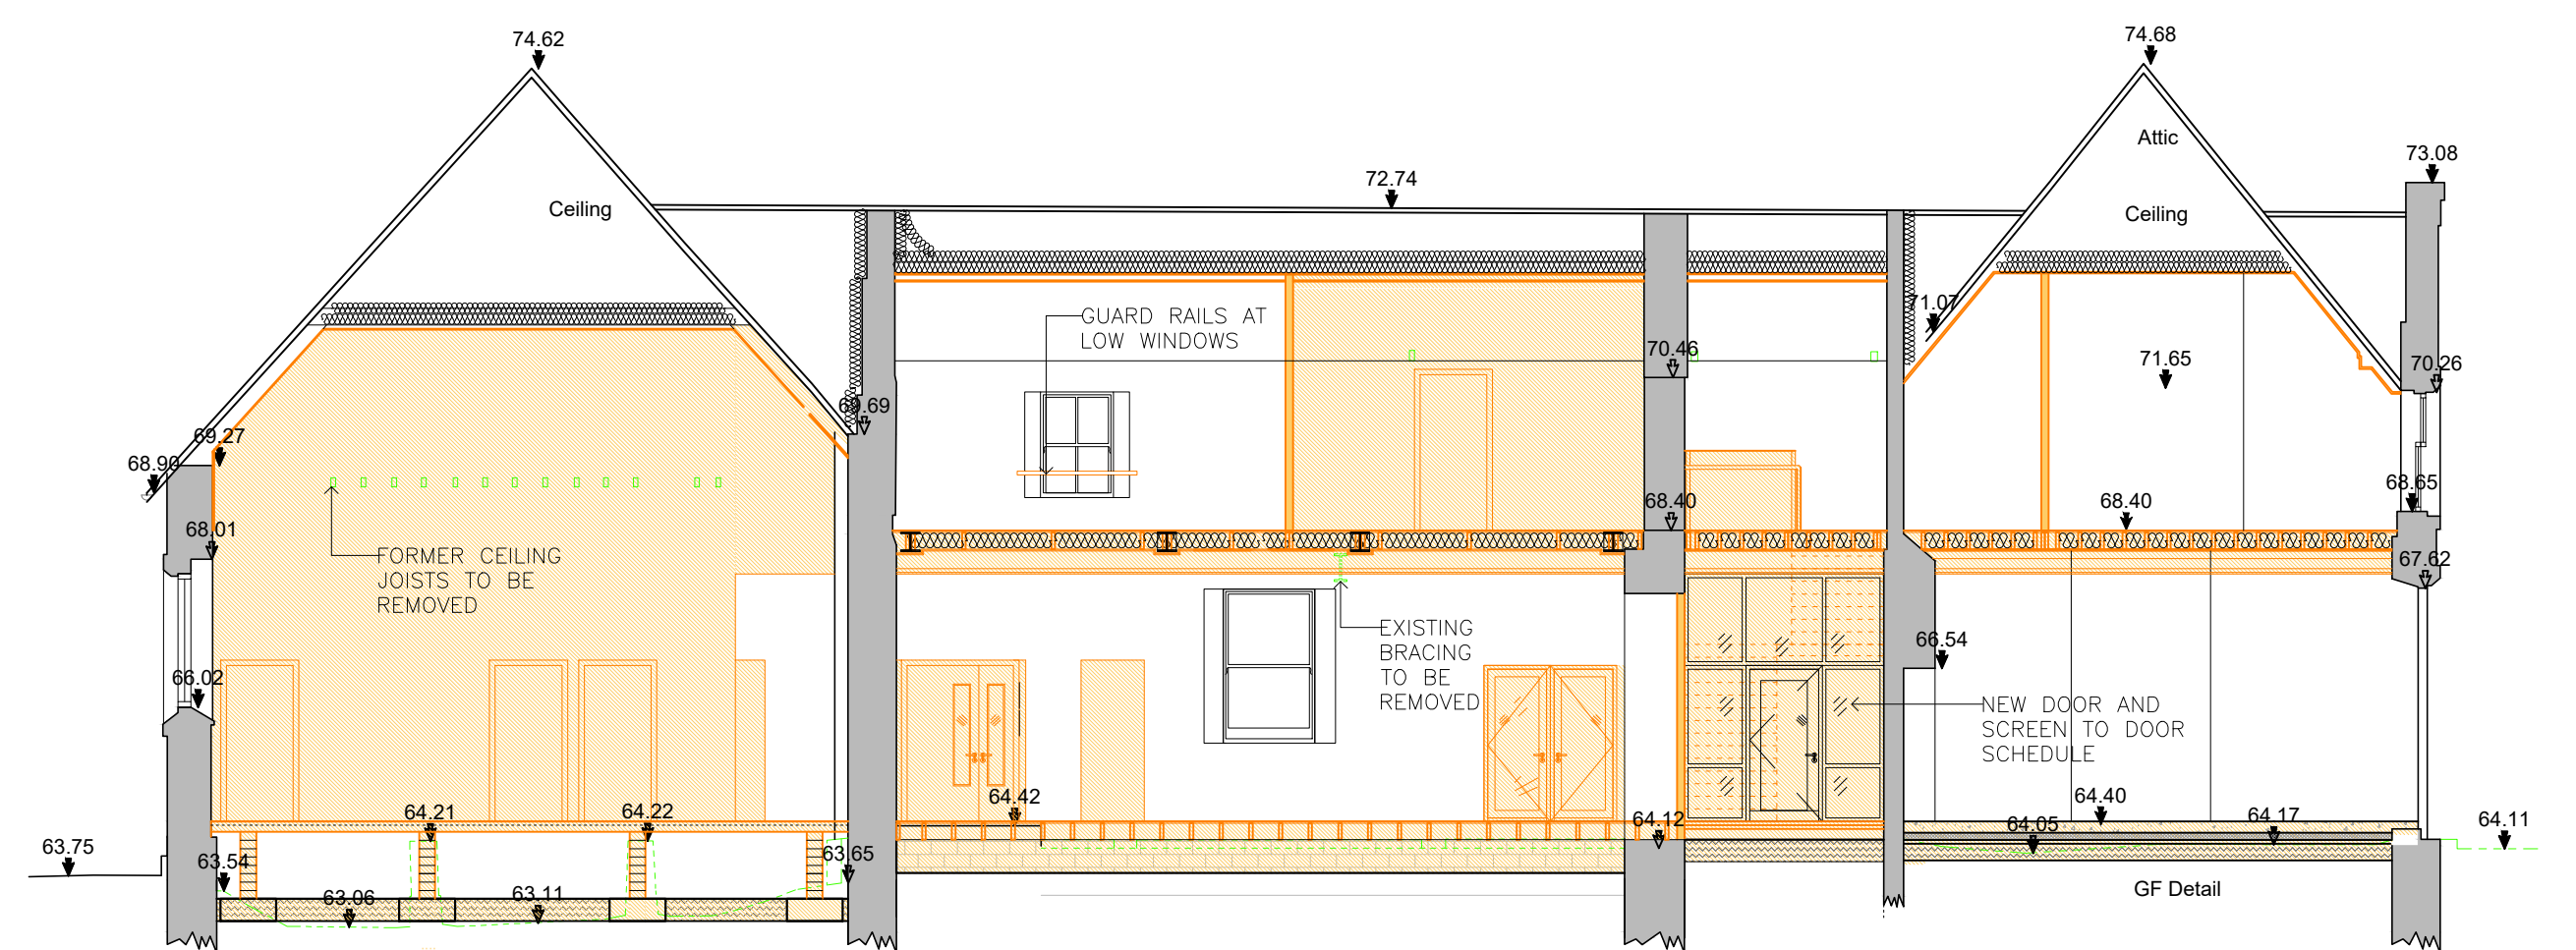

Section 3  
Scale 1-100

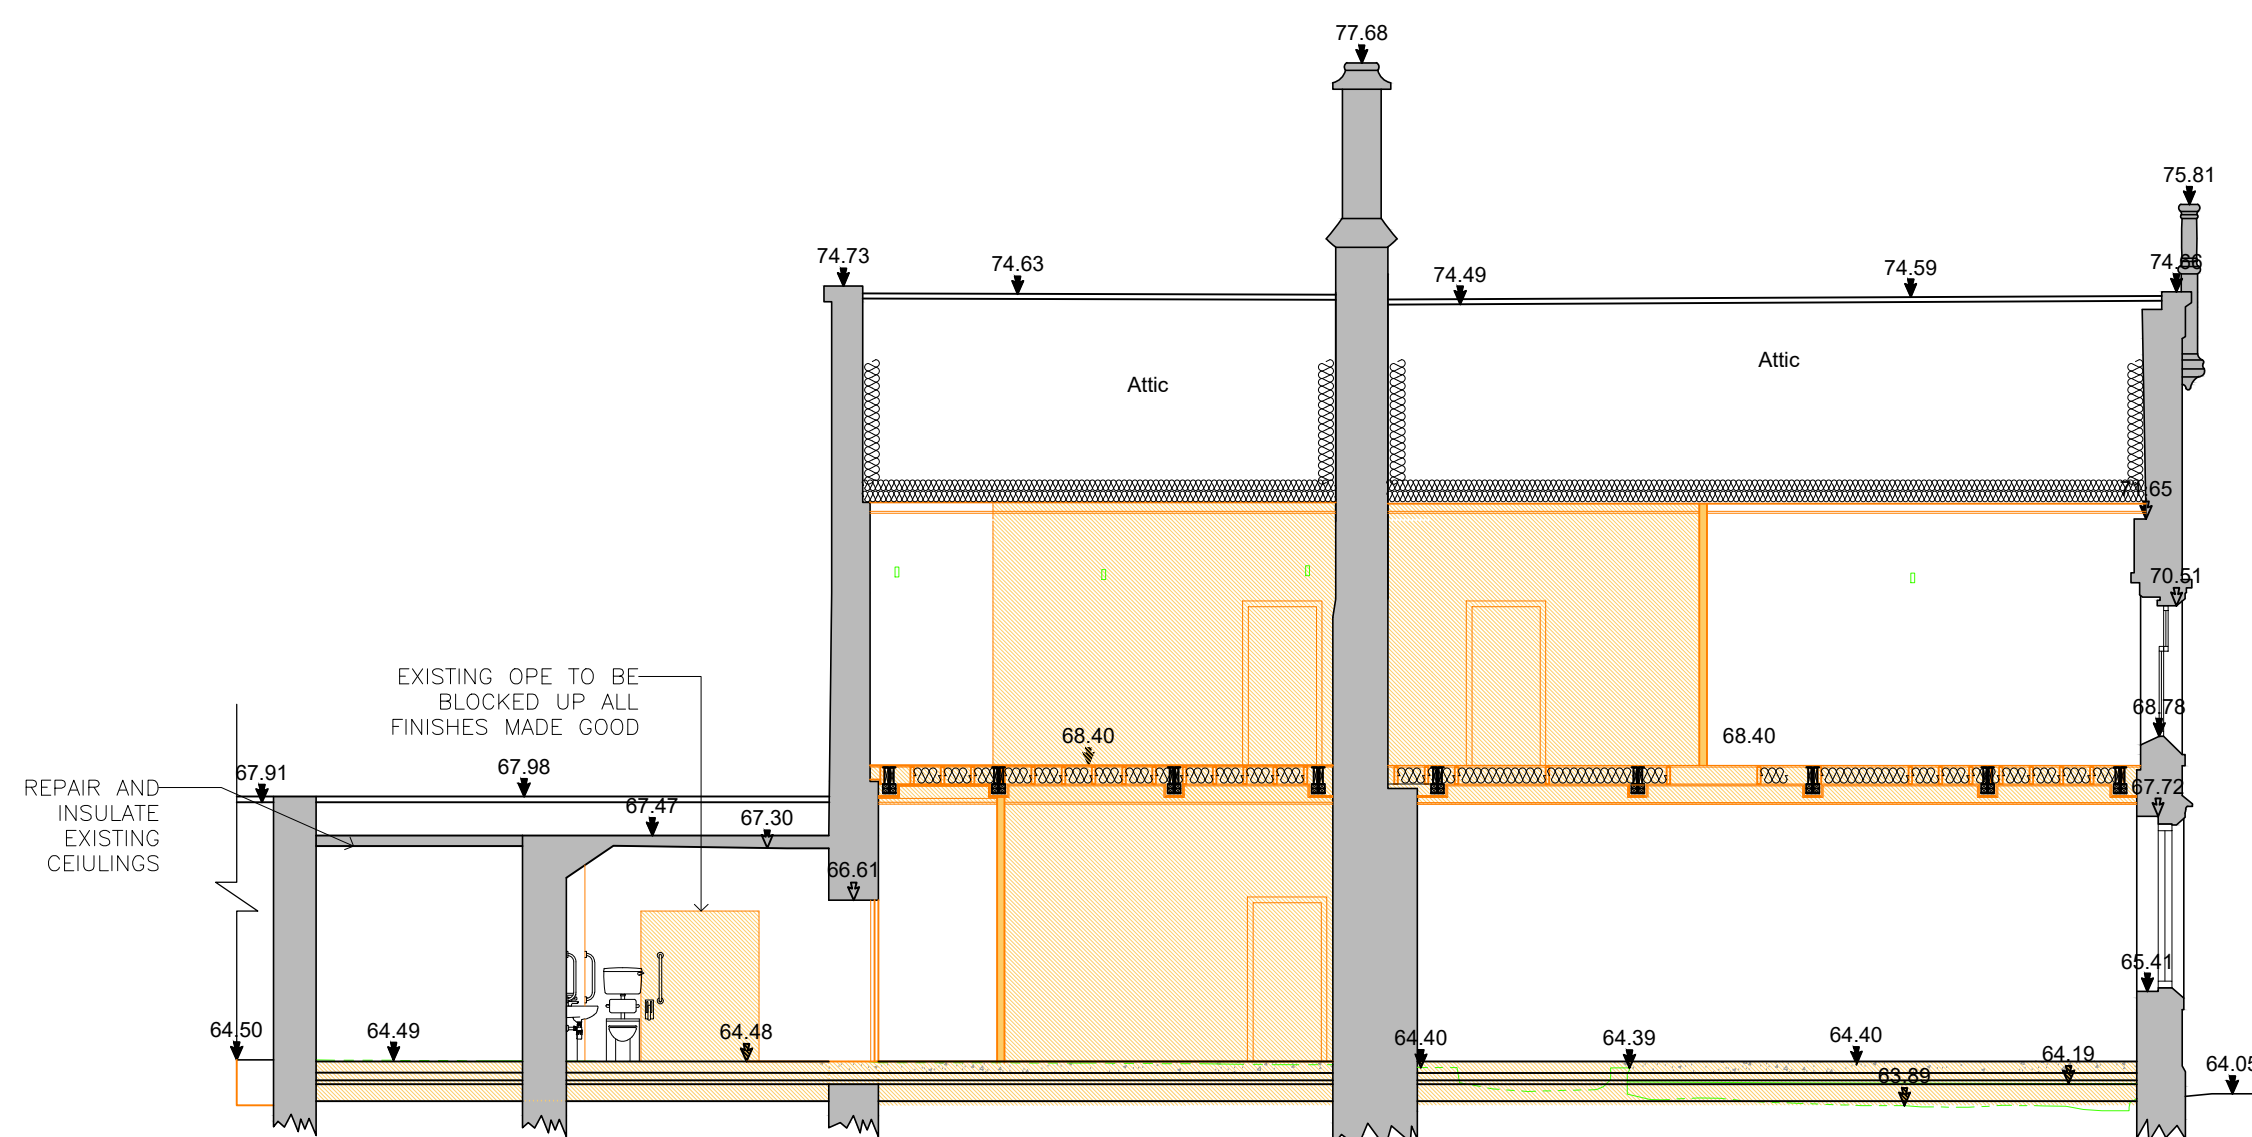

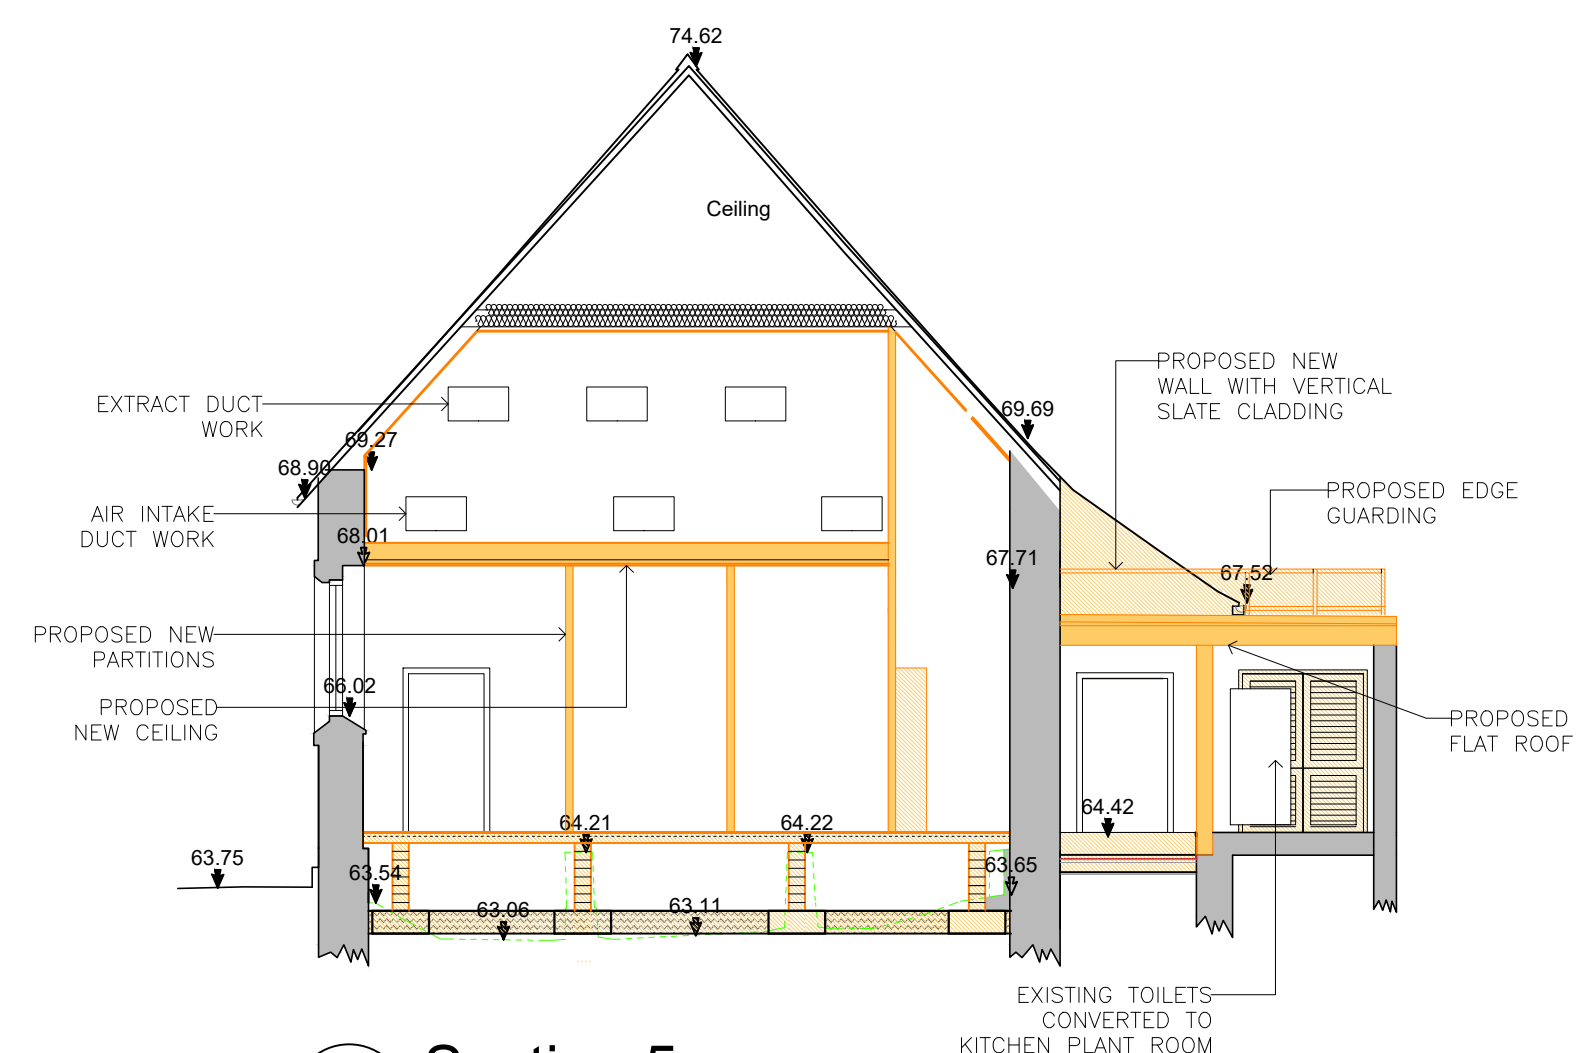

Section 4  
Scale 1-100



Section 5  
Scale 1-100

Issued 16/02/2021

 <b>Comhairle Contae Chill Dara</b> Kildare County Council	 <b>Oifig Fiontair Áitiúil</b> Local Enterprise Office Kildare	Part 8 Drawings
		Sheet no.
		<b>11</b>

**Kildare County Council**  
**Comhairle Contae Chill Dara**  
**Proposed Development of**  
**'The Food, Drinks & Skills Innovation Hub'**  
 at  
 The Model School, Dublin Road, Athy, Co. Kildare.

**Sections - Proposed**

Scale: 1:100 - A1    Date: 16th February 2021    BOD Ref. P20-045  
 BLUETT & O'DONOGHUE  
 PROJECT MANAGEMENT    ARCHITECTURE    ENGINEERING    BUILT HERITAGE    PLANNING