


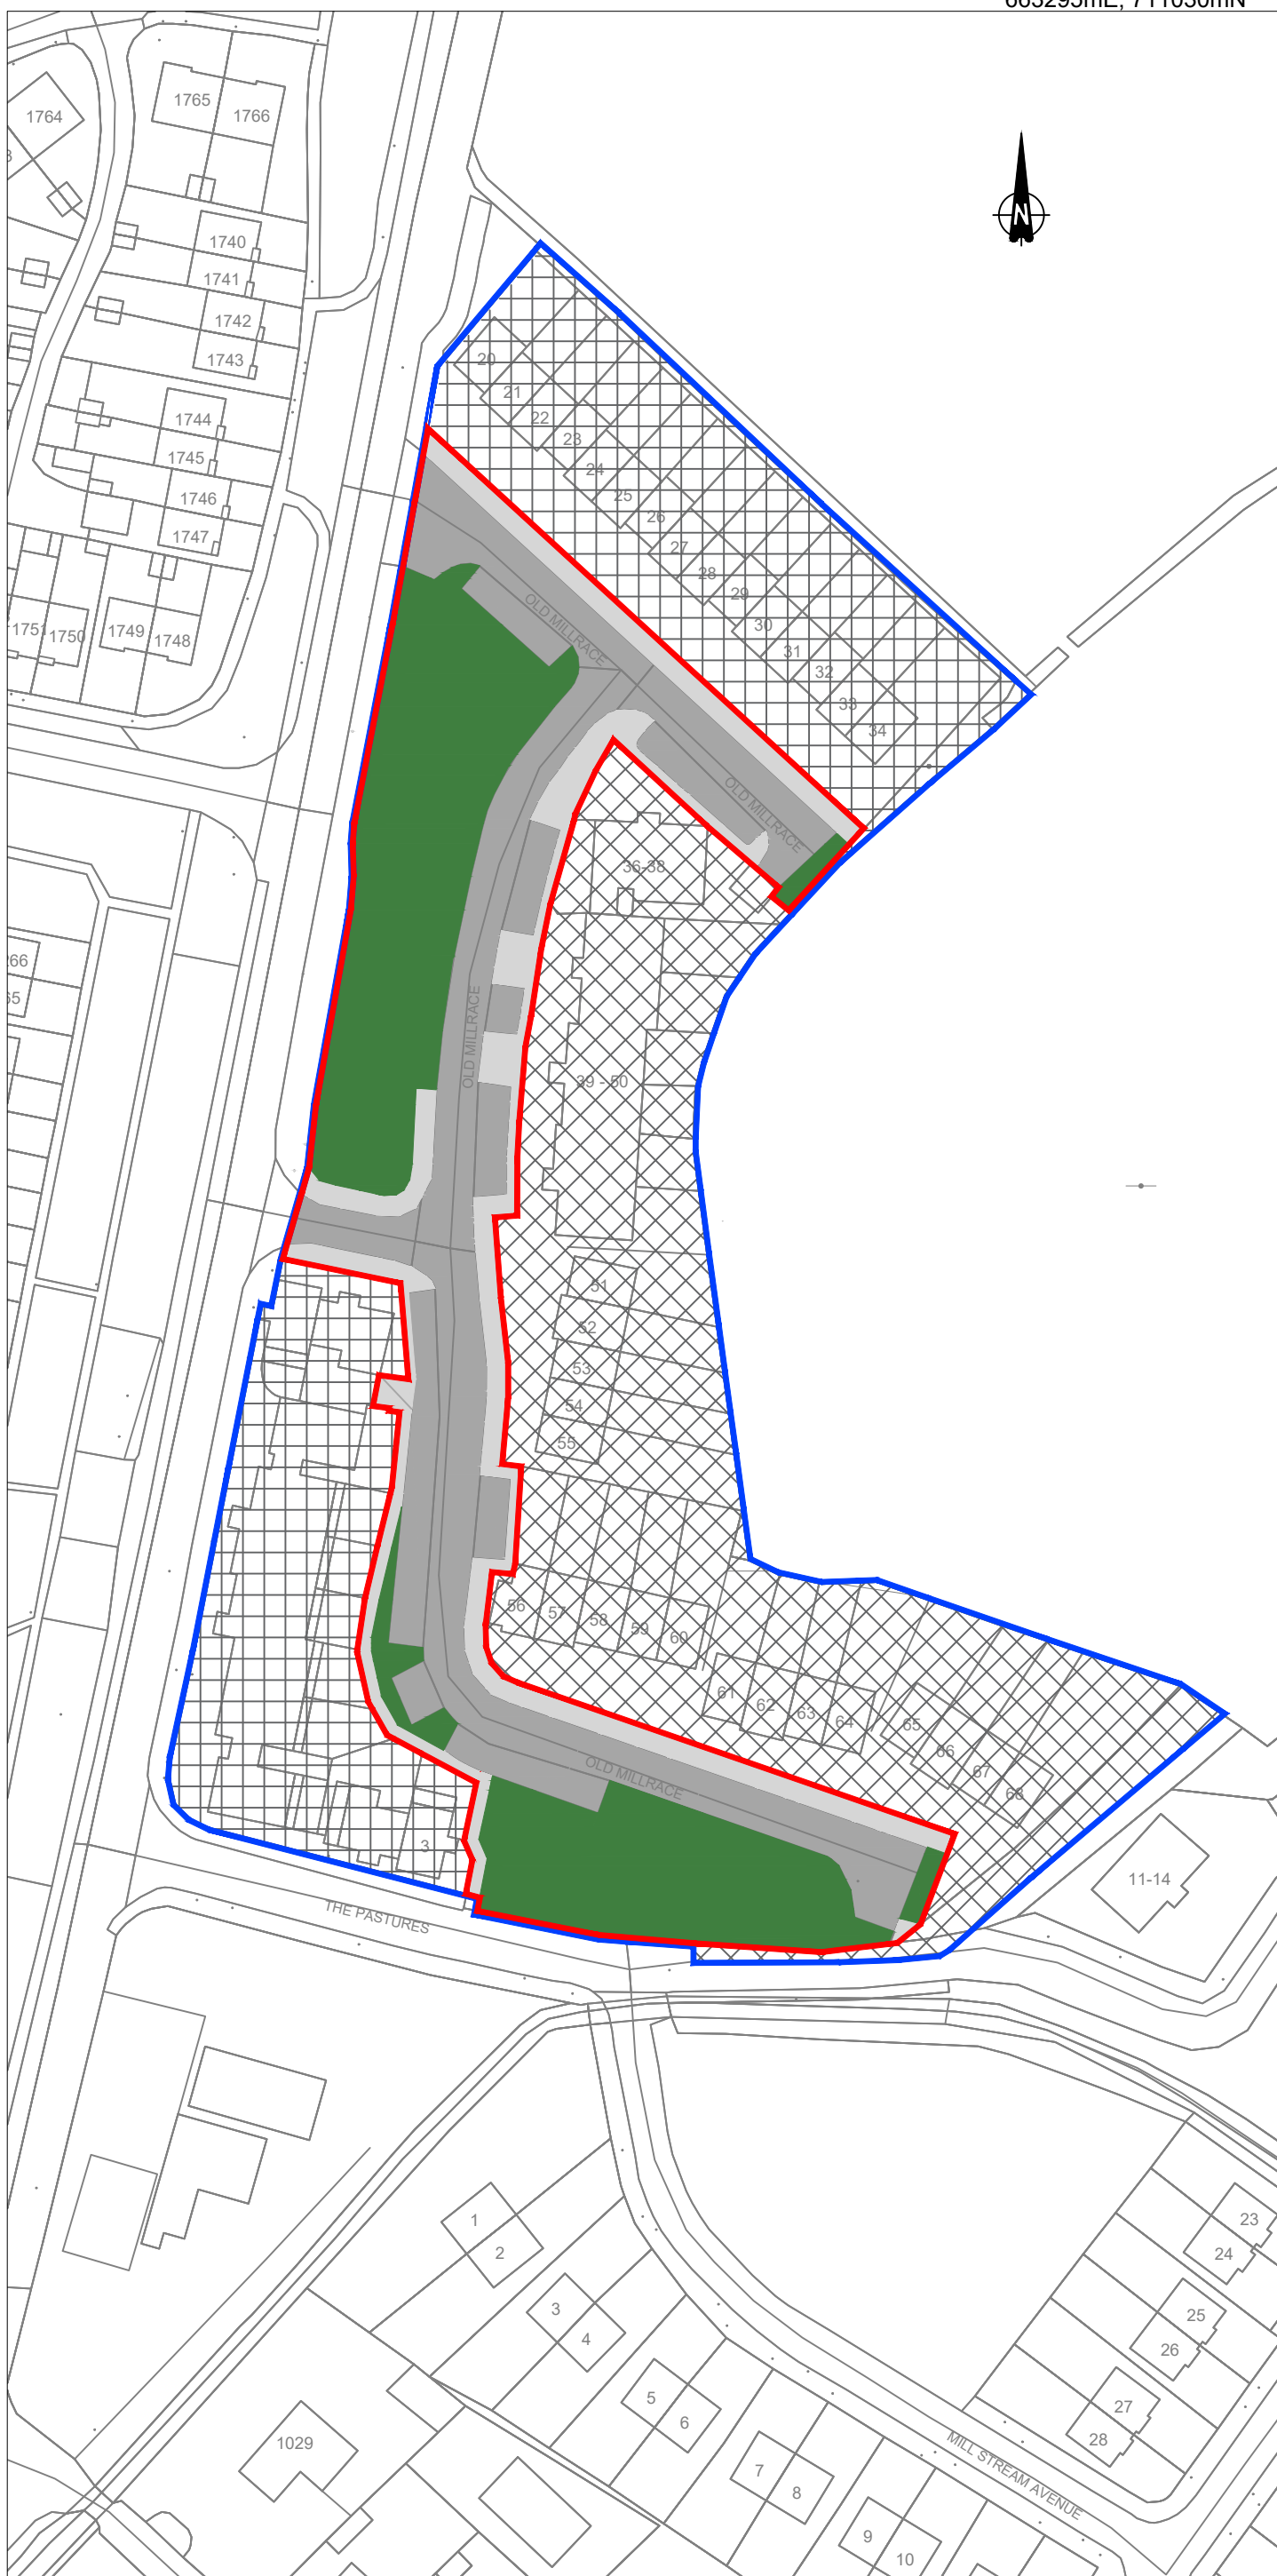

© Ordnance Survey *Ireland* Licence No.
2012/26/CCMA/Kildare County Council

1. No dimensions to be scaled from this drawing.
2. All sizes to be checked on site and any discrepancies to be reported to the engineer.



10

11

11

1	08/11/2022	Boundary updated at no 20, removal of public path to West and South boundary's	SW
No.	Date	Issue / Revision	Chkd.

Project:
DC6223 Old Mill Race,
Monasterevin

Dwg. Title:
TIC Display Map

From: N/A

To:
N/A

OS Ref:
3715-05

Area to be Taken in Charge: 0.87 Hectares	Folio: KE3199
--	------------------

Dwg. No. DC6223-DWG-TIC-00	Sheet A3	Pl. Ref. 03/1856
	No of Units 67	

Date: 11/10/2022	Scale: 1:1000
Drawn: MJK	Approved: SW



Roads & Transportation

Building and Development Control

Kildare County Council, Comhairle Chontae Cill Dara
Áras Chill Dara, Devoy Park, Naas, Co.Kildare
T:+353-45-980842 E: buildingcontrol@kildarecoco.ie