


66684mE, 720028mN

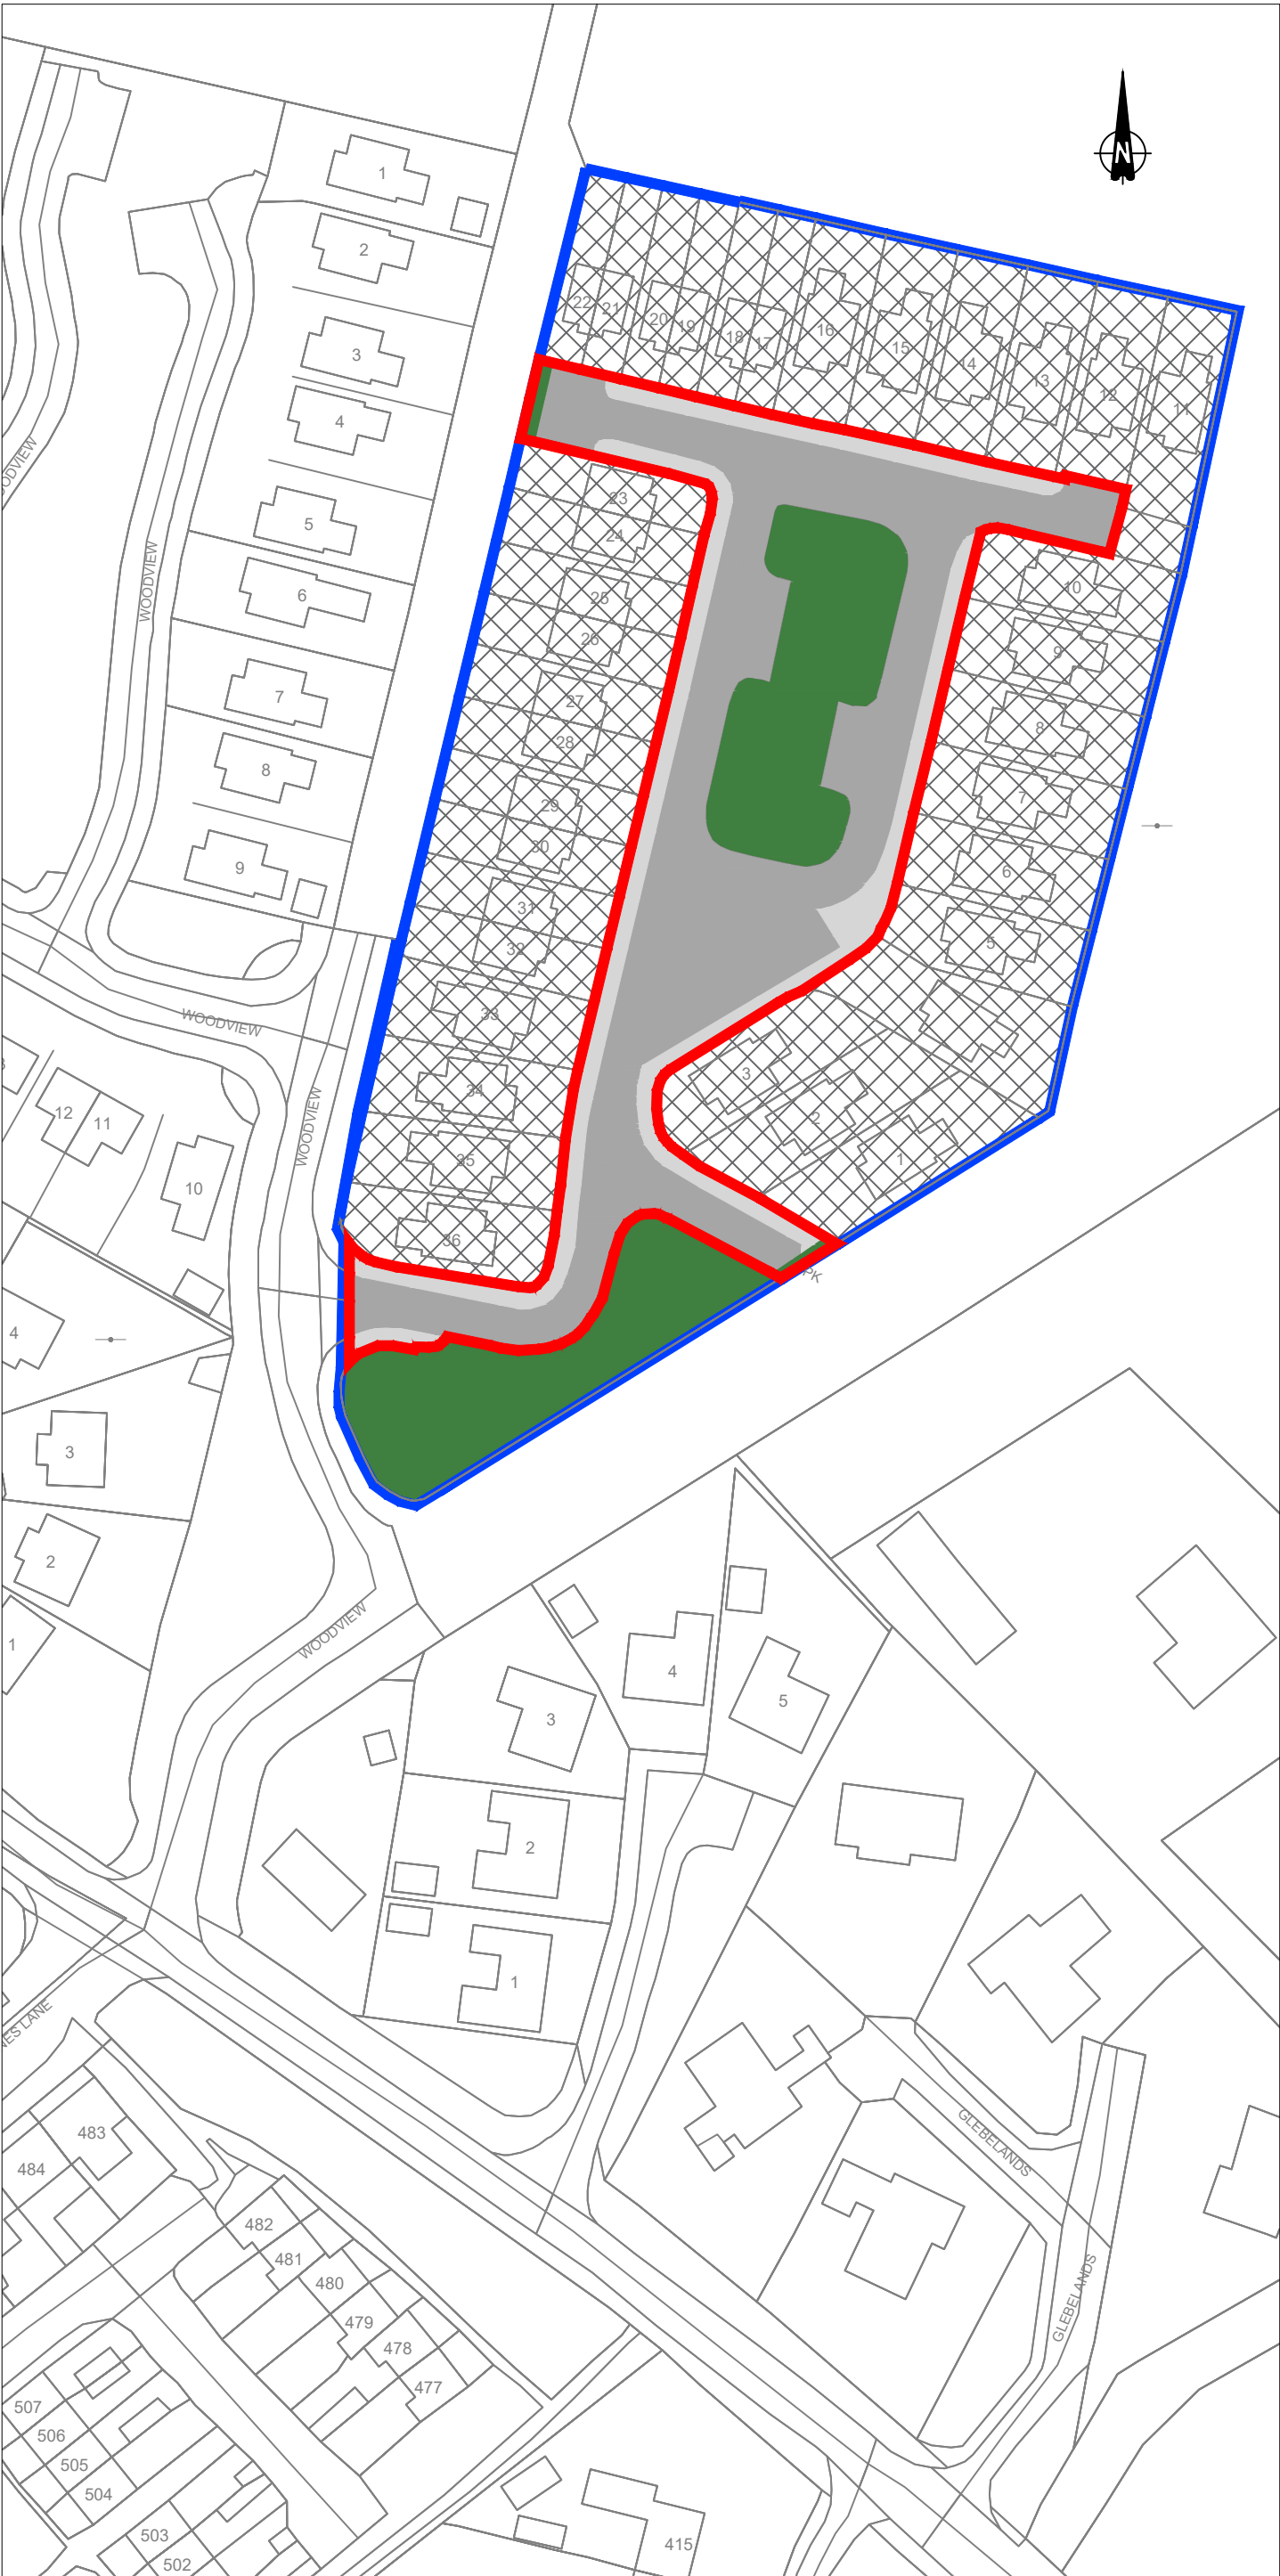

666653mE, 719645mN

Notes:

1. No dimensions to be scaled from this drawing.
2. All sizes to be checked on site and any discrepancies to be reported to the engineer.

Legend:

-  Area to be Taken in Charge
-  Estate Site Boundary
-  Open Space
-  Road Area
-  Path Area
-  Area Not to be Taken in Charge
-  Area to be maintained by management company
-  Area Taken in Charge
-  Wayleave (Coloured yellow if applicable)

No.	Date	Issue / Revision	Chkd.
Project: DC6412 Yellow Lough Park, Rathangan			
Dwg. Title: TIC Display Map			
From: N/A			
To: N/A			
OS Ref: 3503, 3553-B			
Area:to be Taken in Charge: 0.52 Hectares		Folio: KE51223F	
Dwg. No. DC6412-DWG-TIC-00		Sheet A3 No of Units 36	Pl. Ref. 06/16 04/762
Date: 19/10/2022	Scale: 1:1000		
Drawn: MJK	Checked by: SW		



Roads & Transportation
Building and Development Control
Kildare County Council, Comhairle Chontae Cill Dara
Áras Chill Dara, Devoy Park, Naas, Co.Kildare
T:+353-45-980842 E: buildingcontrol@kildarecoco.ie