


PLAN

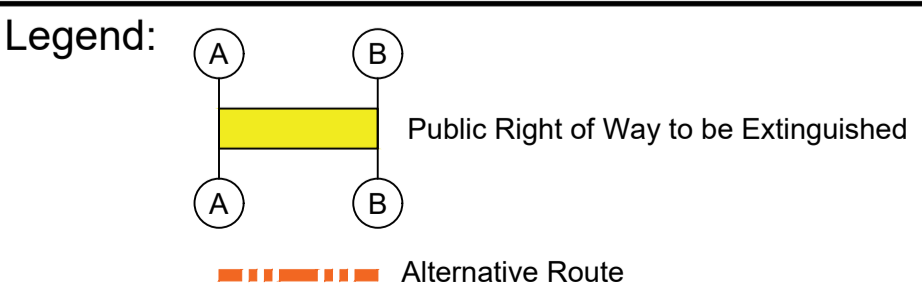

KILDARE COUNTY COUNCIL
 Transportation Department
 Roads, Transportation & Public Safety

DIRECTOR OF SERVICES: Celine Barrett
 SENIOR ENGINEER: Stephen Deegan

Áras Chill Dara, Devoy Park, Naas, Co. Kildare, W91 X77F
 Tel: +353-45-990421, e-mail: Transport@kildarecoco.ie

TITLE Extinguishment of Public Right of Way		Scale: N.T.S.
PROJECT High Bridge on the Grand Canal, Monasterevin		Date: January 2023
DRAWING Site Location Map		Drawn by: D. O' B.
Filename:	Dwg No. KNMD/2023/ERW/01	Checked: B.M.
		Revision