

## **Appendix A**

### **Maps**



#### **List of Maps**

Map 5.1	Core Retail Area
Map 6.1	Strategic Open Space
Map 7.1	Permeability Measures
Map 7.2	Cycling Measures
Map 7.3	Public Transport Measures
Map 7.4	Road Measures
Map 7.5	Car Parking Measures
Map 8.1	Built Heritage
Map 8.2	Built Heritage – Town Centre
Map 8.3	ACA Views
Map 8.4	Scenic Routes and Protected Views
Map 9.1	Green Infrastructure
Map 10.1	Surface Water Management
Map 10.2	Strategic Flood Risk Assessment
Map 10.2a	Strategic Flood Risk Assessment with Land Use Zoning underlay
Map 11.1	Land Use Zoning
Map 11.2	Settlement Consolidation Site







Kildare County Council  
 Planning & Strategic  
 Development Department  
 Áras Chill Dara,  
 Devoy Park, Naas, Co Kildare.

**Draft Kildare Town  
 Local Area Plan 2023 - 2029**

**Legend :**

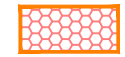

**Core Retail Area**

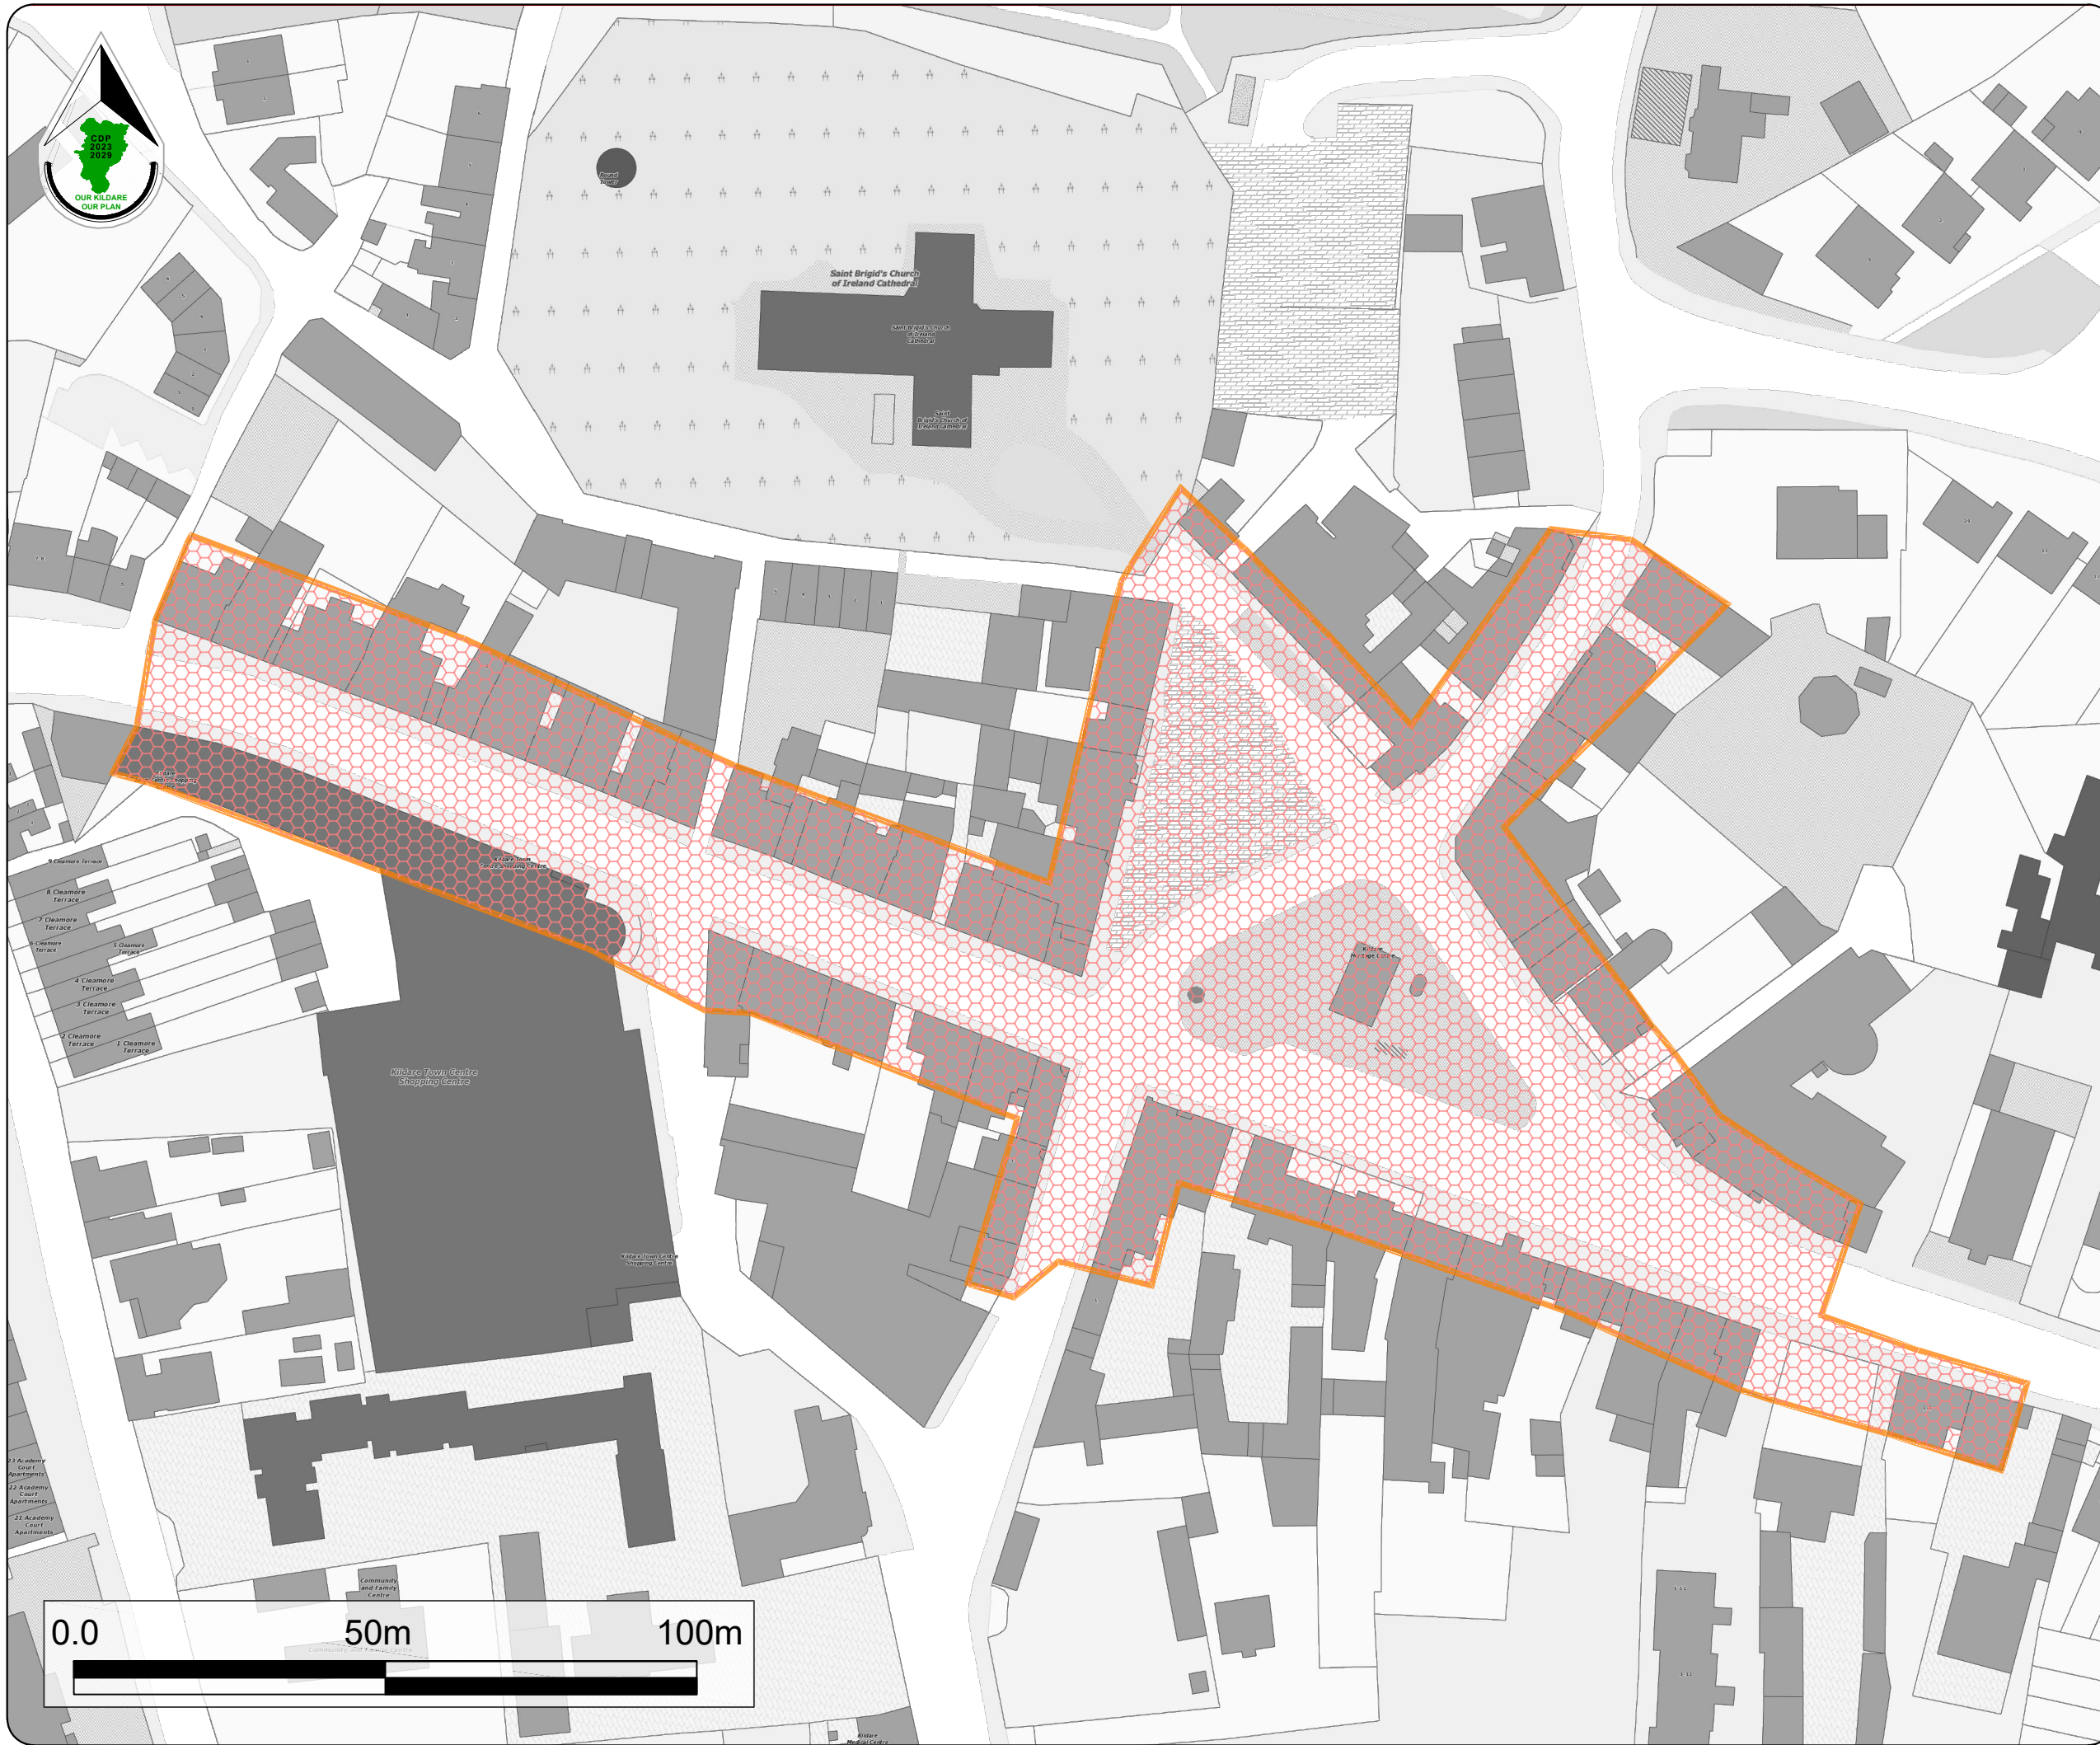

Stage	Date	Description
Draft	21/03/2023	Draft Plan Published

**Economic Development  
 Core Retail Area**

Scale: N.T.S.	Map Ref.: 5.1
Date: March 2023	Drawing No.: 200/23/1371

<small>Ordnance Survey Ireland data reproduced under OS Licence number CYAL525173 © Ordnance Survey Ireland/Government of Ireland/Kildare County Council</small> Drawn by: <b>D Dolan</b> Date: 13/03/2023	Checked by: <b>L Crawford</b> Date: 13/03/2023	Approved by: <b>J O'Reilly</b> Date: 13/03/2023
---	--	---

This drawing is to be read in conjunction with the written statement




Kildare County Council  
 Planning & Strategic  
 Development Department  
 Áras Chill Dara,  
 Devoy Park, Naas, Co Kildare.

**Draft Kildare Town  
 Local Area Plan 2023 - 2029**

Legend :

- Local Area Plan Boundary
- CSO Settlement Boundary 2016
- F: Open Space and Amenity
- G: National Stud / Green Belt
- 400m intervals from train station
- 91m line of setback of development from M7 Motorway

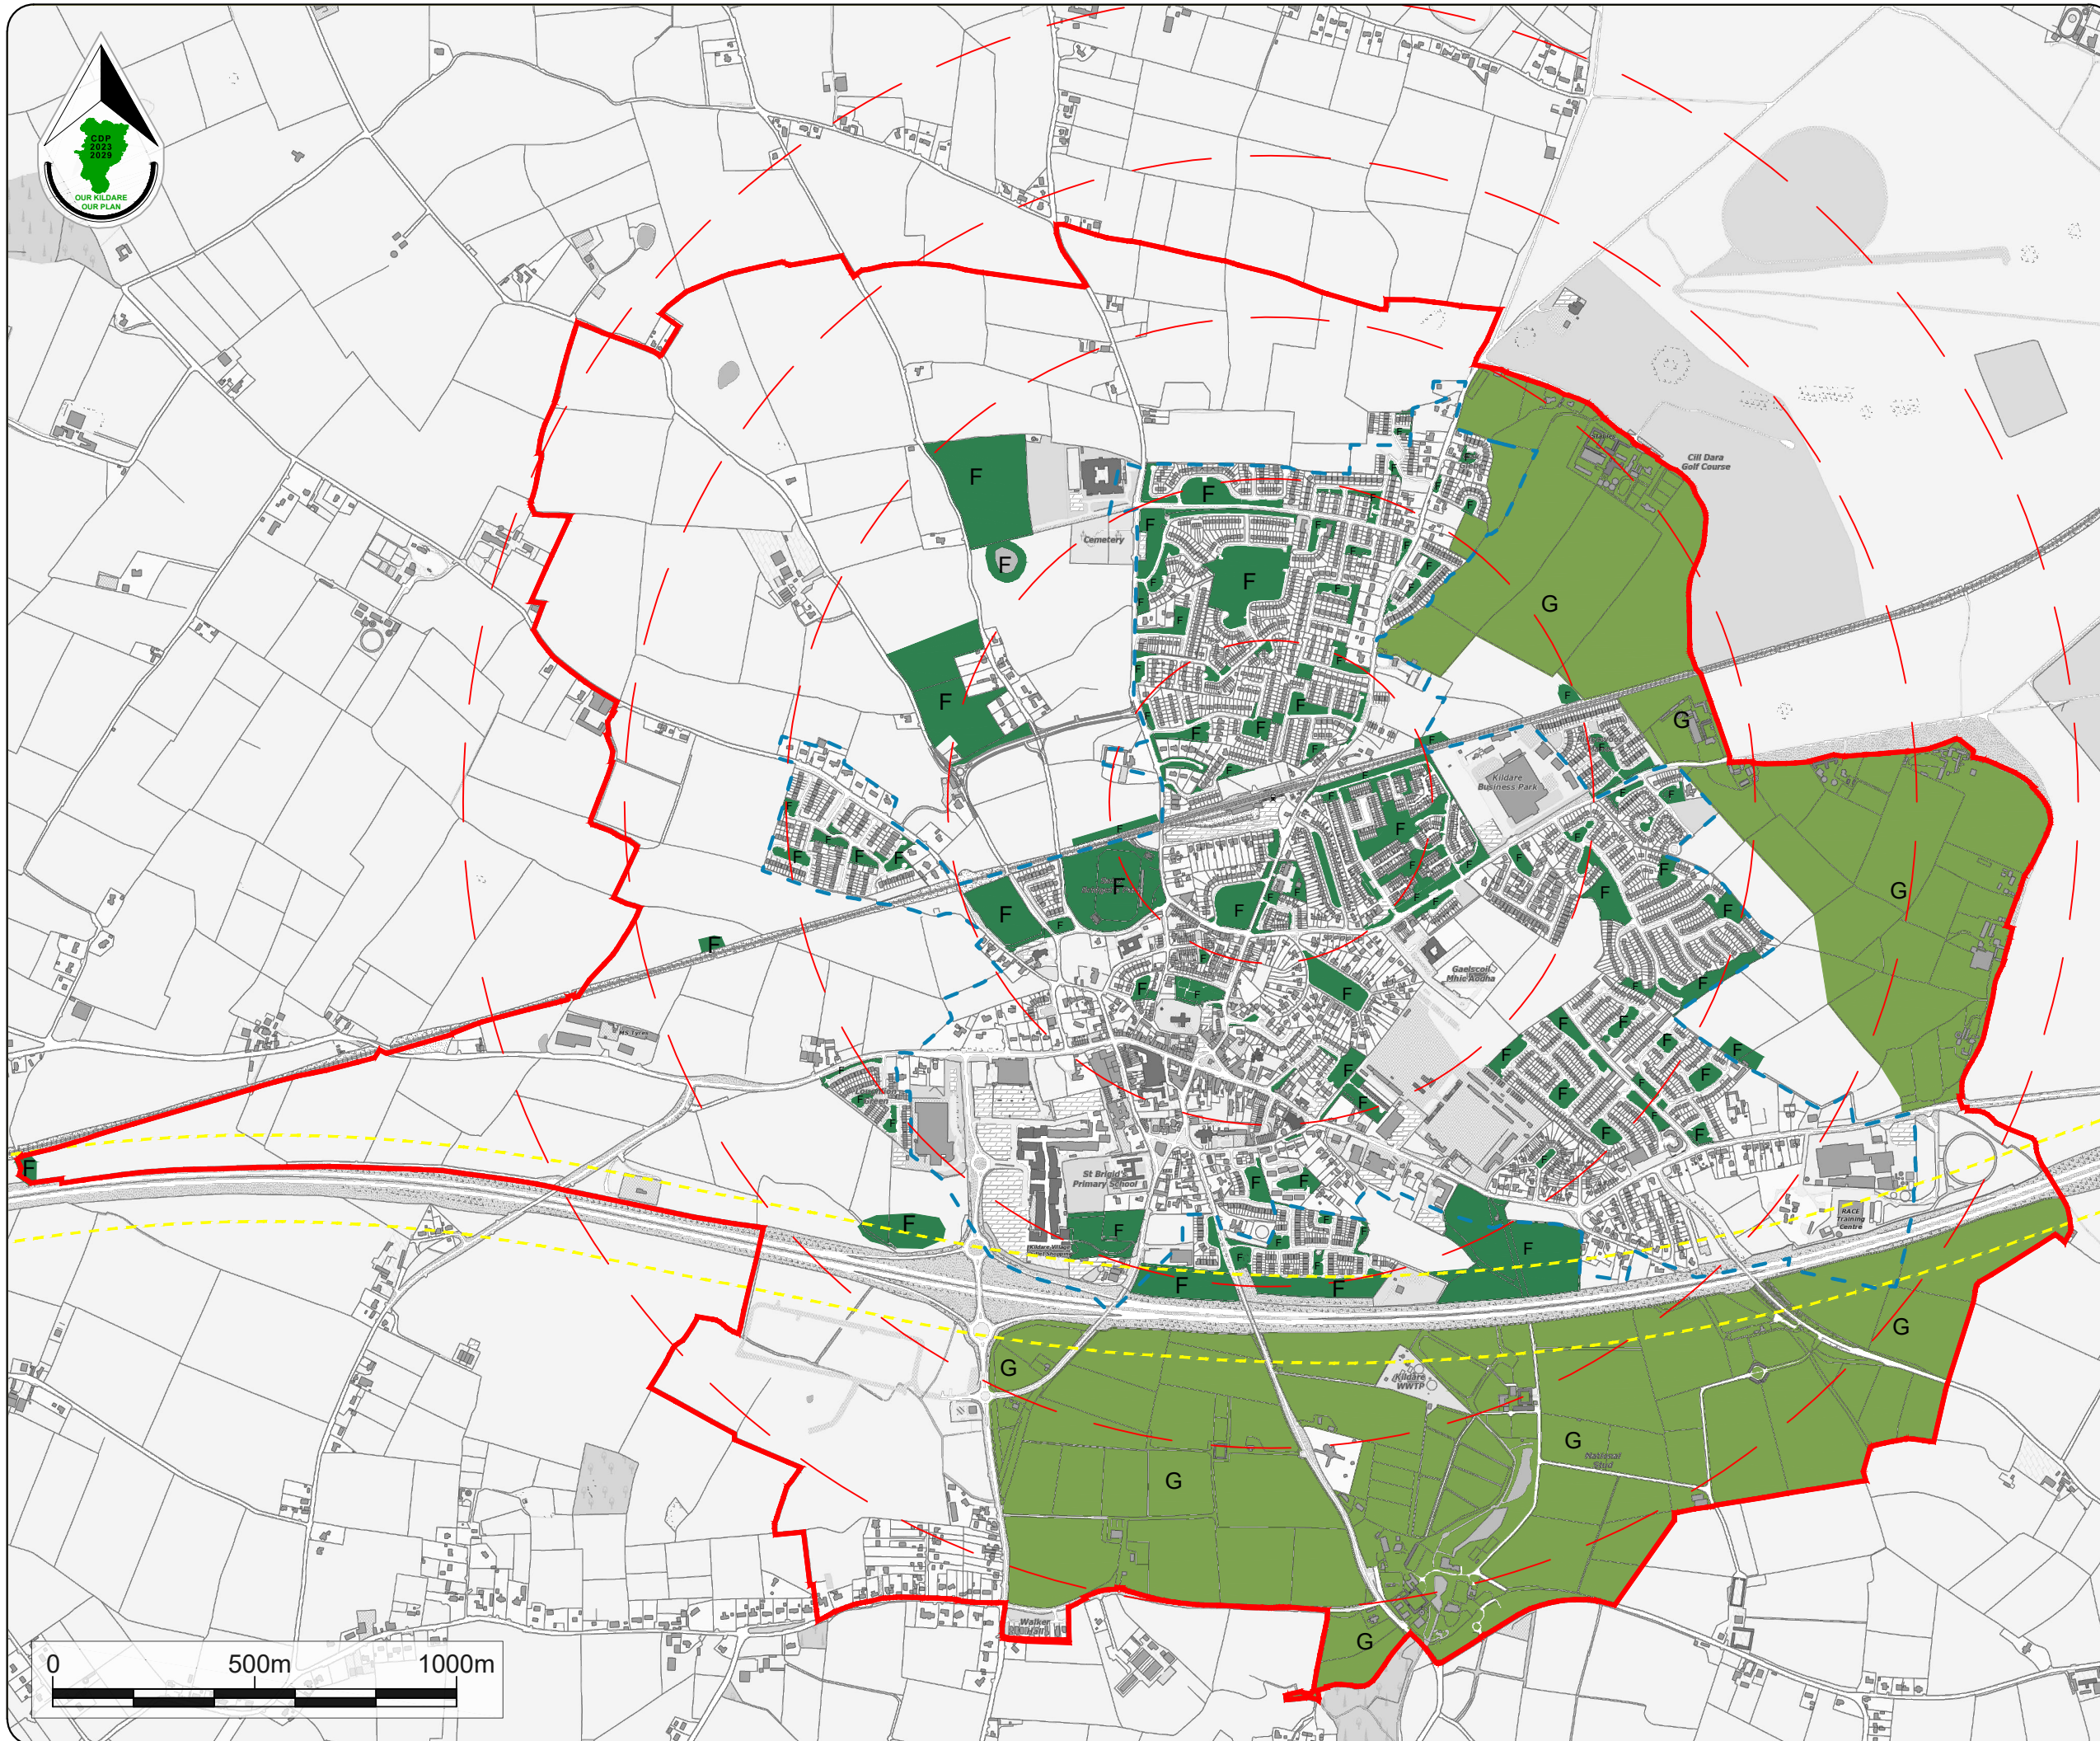


Stage	Date	Description
Draft	21/03/2023	Draft Plan Published

**Homes and Communities  
 Strategic Open Space**

Scale:	N.T.S.	Map Ref.:	6.1
Date:	March 2023	Drawing No.:	200/23/1359

<small>Ordnance Survey Ireland data reproduced under OGL. Licence number: CYAL5025173 © Ordnance Survey Ireland/Government of Ireland/Kildare County Council</small>	Drawn by: <b>D Dolan</b> <small>Date: 20/03/2023</small>	Checked by: <b>L Crawford</b> <small>Date: 20/03/2023</small>	Approved by: <b>J O'Reilly</b> <small>Date: 20/03/2023</small>
--	--	---	--

This drawing is to be read in conjunction with the written statement

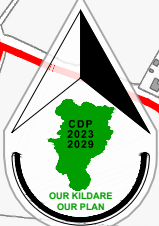


Kildare County Council  
 Planning & Strategic  
 Development Department  
 Áras Chill Dara,  
 Devoy Park, Naas, Co Kildare.

**Draft Kildare Town  
 Local Area Plan 2023 - 2029**

**Legend :**

- Local Area Plan Boundary
- Proposed new pedestrian / cycle track or lane
- Proposed pedestrian / cycle bridge links
- Proposed footpaths / cycle tracks or lanes
- Proposed roads with footpaths
- Proposed new footpaths on existing roads
- Proposed greenways
- Proposed pedestrian links in Cherry Avenue Park

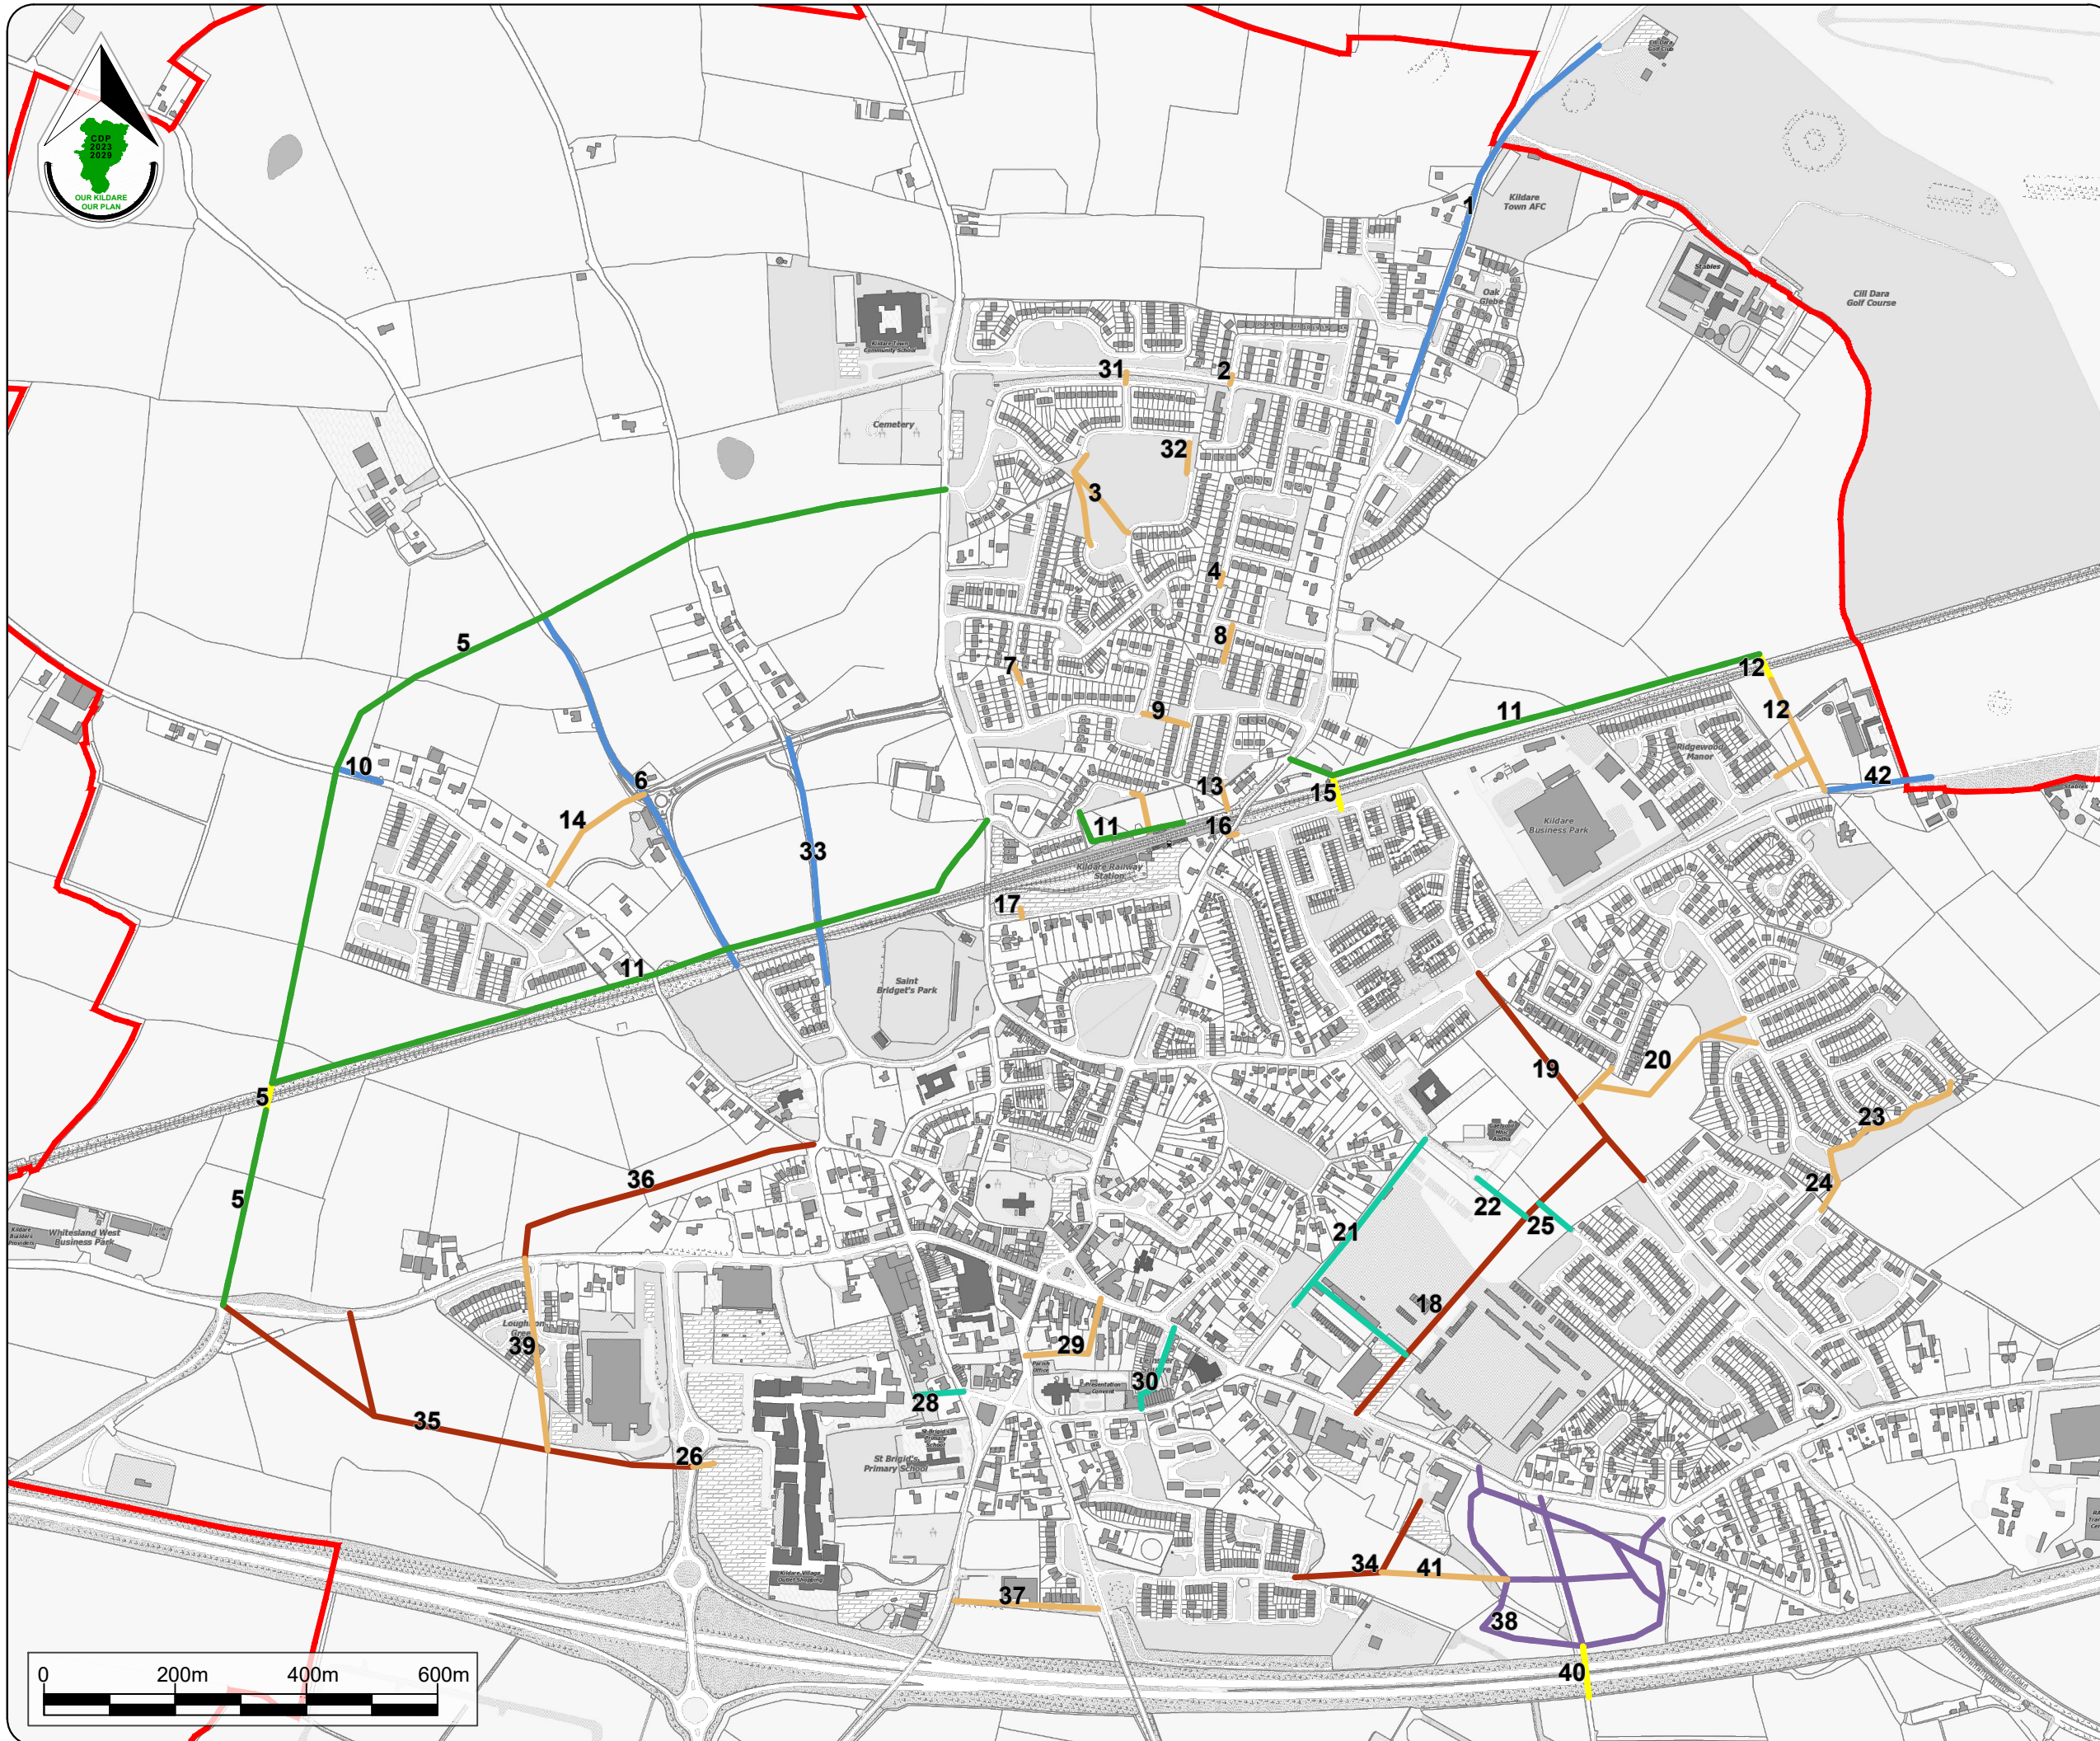


Stage	Date	Description
Draft	21/03/2023	Draft Plan Published

**Movement and Transportation  
 Permeability Measures**

Scale: N.T.S.	Map Ref.: 7.1
Date: March 2023	Drawing No.: 200/23/1358

<small>Ordnance Survey Ireland data reproduced under OSI License number CYAL50250173 © Ordnance Survey Ireland/Government of Ireland/Kildare County Council</small>	Drawn by: M O'Loughlin <small>Date: 09/03/2023</small>	Checked by: L Crawford <small>Date: 09/03/2023</small>	Approved by: J O'Reilly <small>Date: 09/03/2023</small>
---	--	--	---

This drawing is to be read in conjunction with the written statement

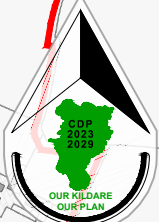

Kildare County Council  
 Planning & Strategic  
 Development Department  
 Áras Chill Dara,  
 Devoy Park, Naas, Co Kildare.

**Draft Kildare Town  
 Local Area Plan 2023 - 2029**

**Legend :**

Local Area Plan Boundary

**Existing Cycle Network**

Cycle track / lane

Shared street, one way

Shared street

**Proposed Cycle Measures**

Greenway (walk / cycle path)

Cycle track / lane

Cycle track / lane as part of road scheme / new road


Active mode priority (local vehicle access)

To be determined by detailed study

To be determined by detailed study - one way

Proposed bridge accessible to cycles

Shared cycle track or lane / walking path

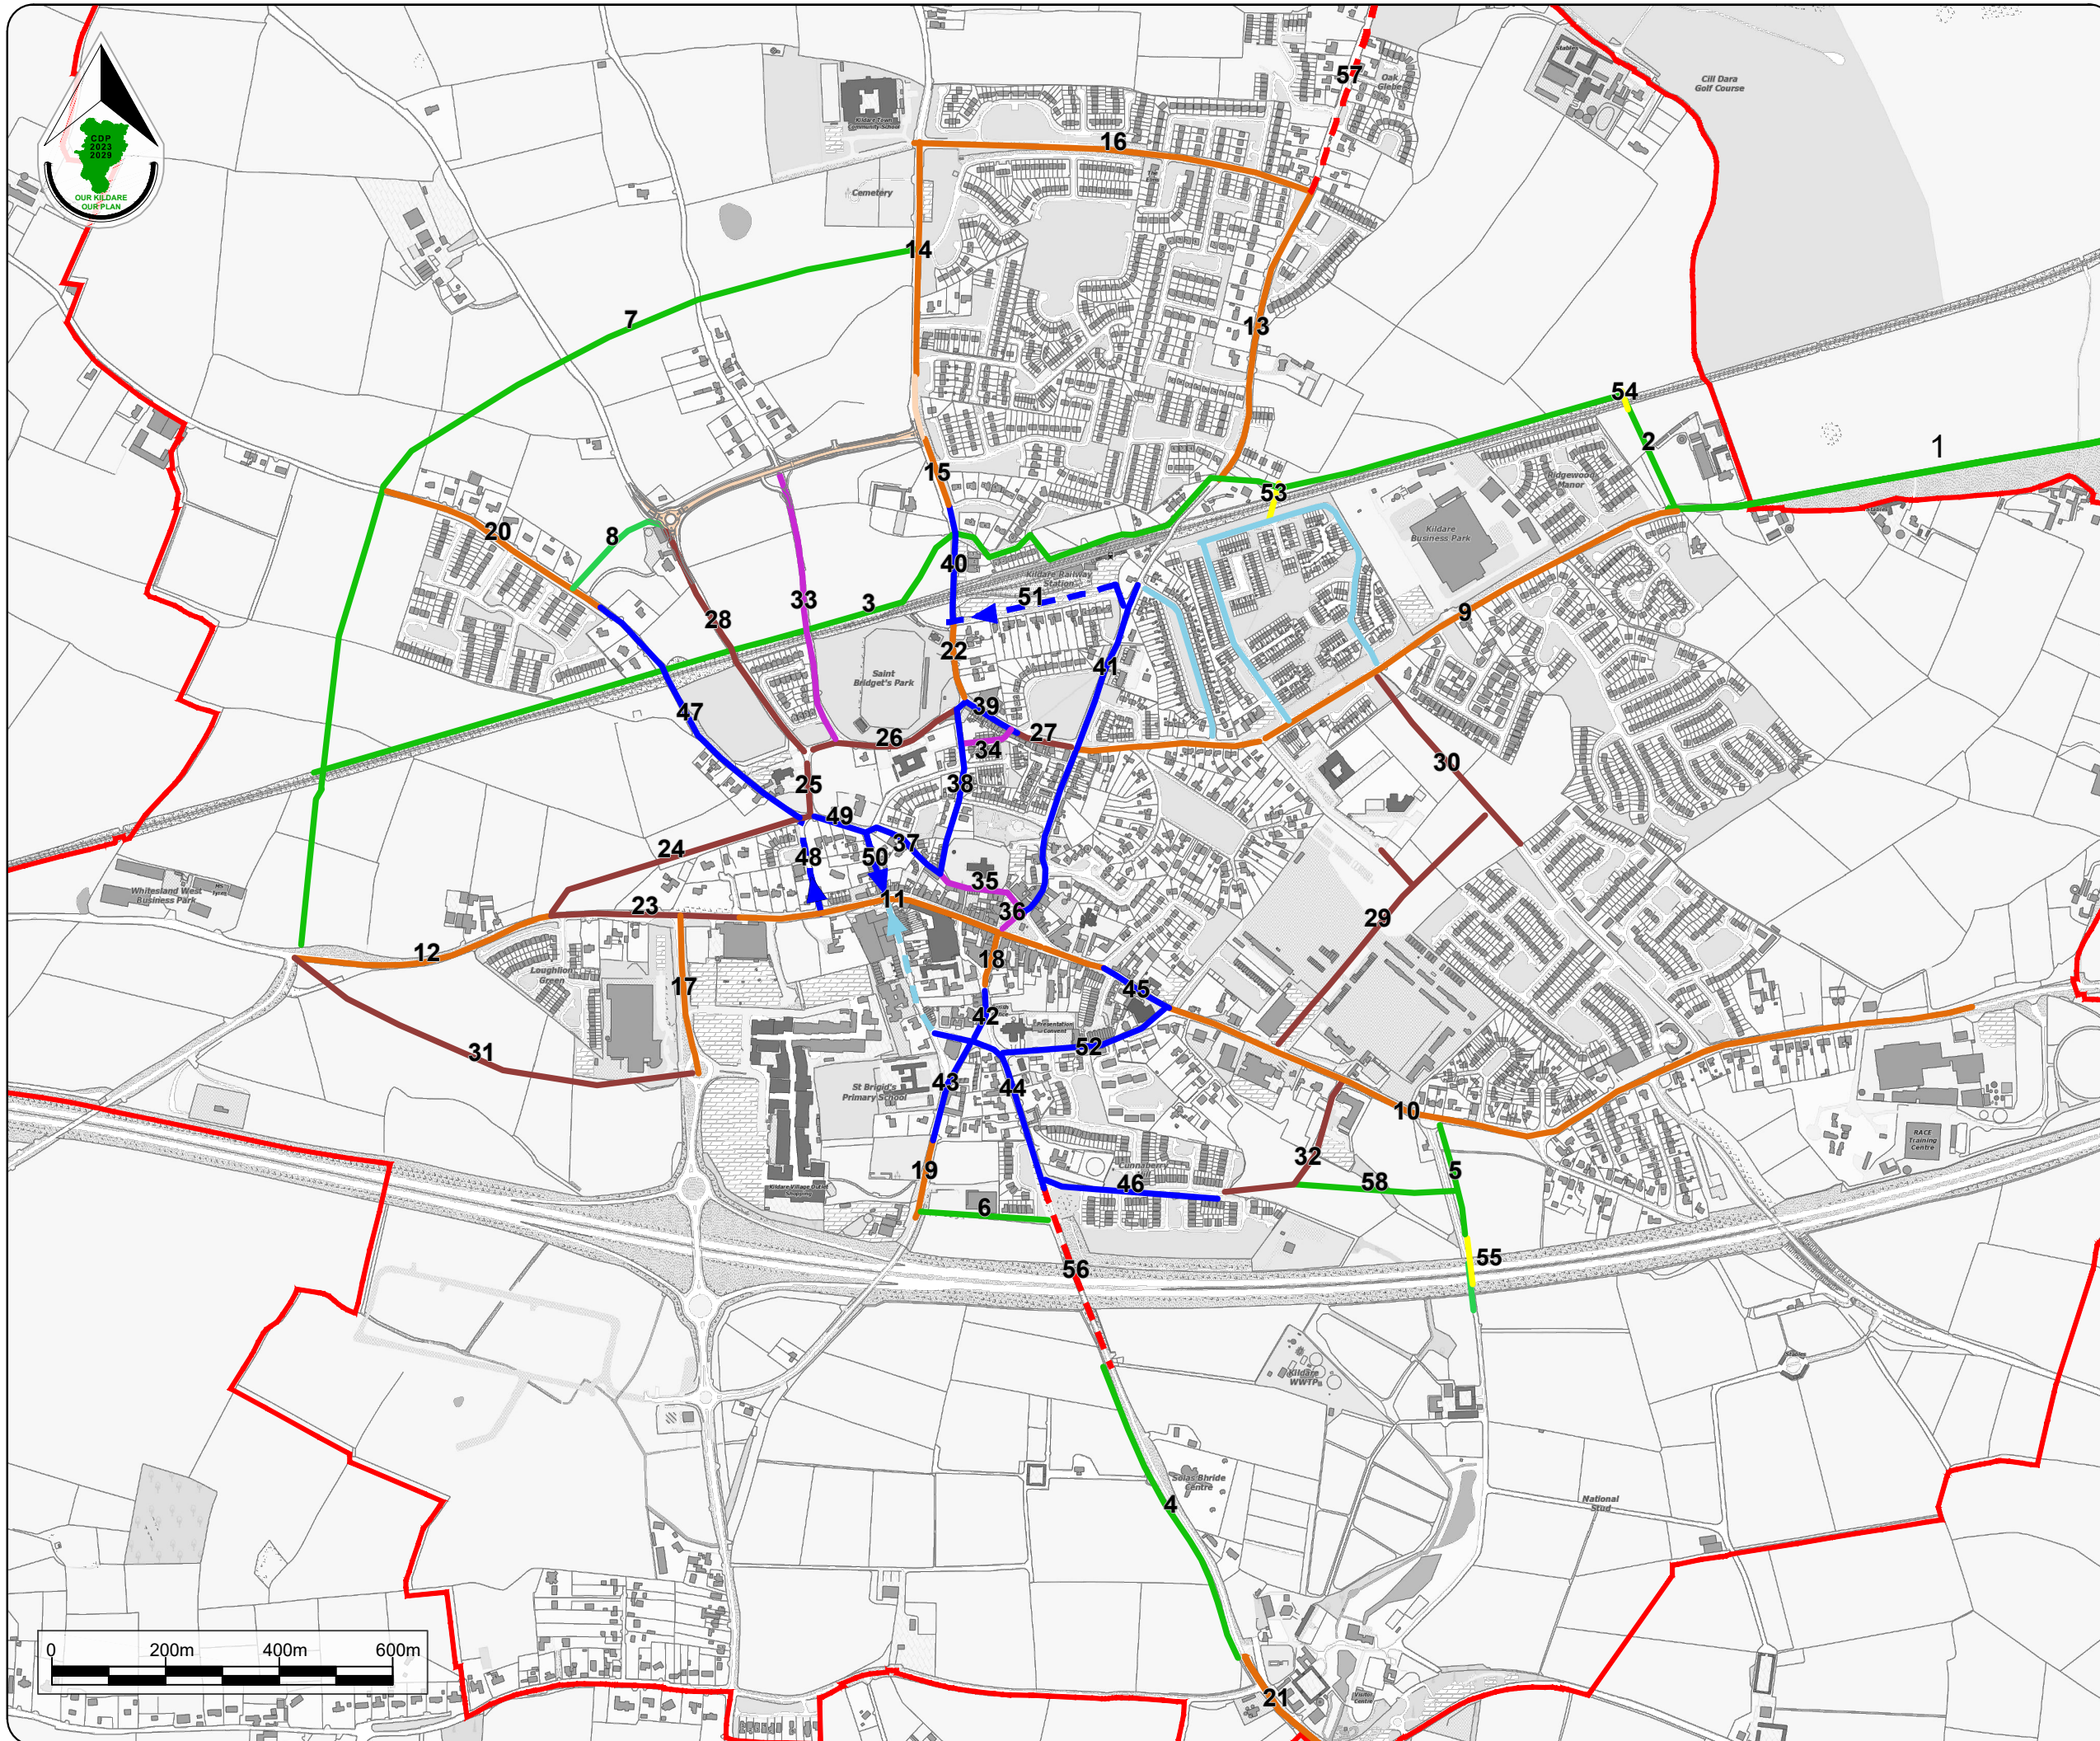

Stage	Date	Description
Draft	21/03/2023	Draft Plan Published

**Movement and Transportation  
 Cycling Measures**

Scale: N.T.S.	Map Ref.: 7.2
Date: March 2023	Drawing No.: 200/23/1358

Drawn by: M O'Loughlin	Checked by: L Crawford	Approved by: J O'Reilly
Date: 08/03/2023	Date: 08/03/2023	Date: 08/03/2023

This drawing is to be read in conjunction with the written statement




Kildare County Council  
 Planning & Strategic  
 Development Department  
 Áras Chill Dara,  
 Devoy Park, Naas, Co Kildare.

### Draft Kildare Town Local Area Plan 2023 - 2029

#### Legend :

- Local Area Plan Boundary
- Bus Measures**
- PT1: Extension of route 126 to outside Kildare Tourist Outlet Village
- PT2: Kildare Tourist Outlet Village transfer point
- PT2: Transfer point within Kildare Tourist Outlet Village
- PT2: Extend Dublin coach services
- PT3: New bus stops
- PT3: Improve quality of bus stops
- PT4: More frequent route 126 services
- PT4: More frequent route 883 services
- Rail Measures**
- PT5: Create new northern entrance to train station
- PT6: Upgrade the train station
- PT7: More frequent rail services

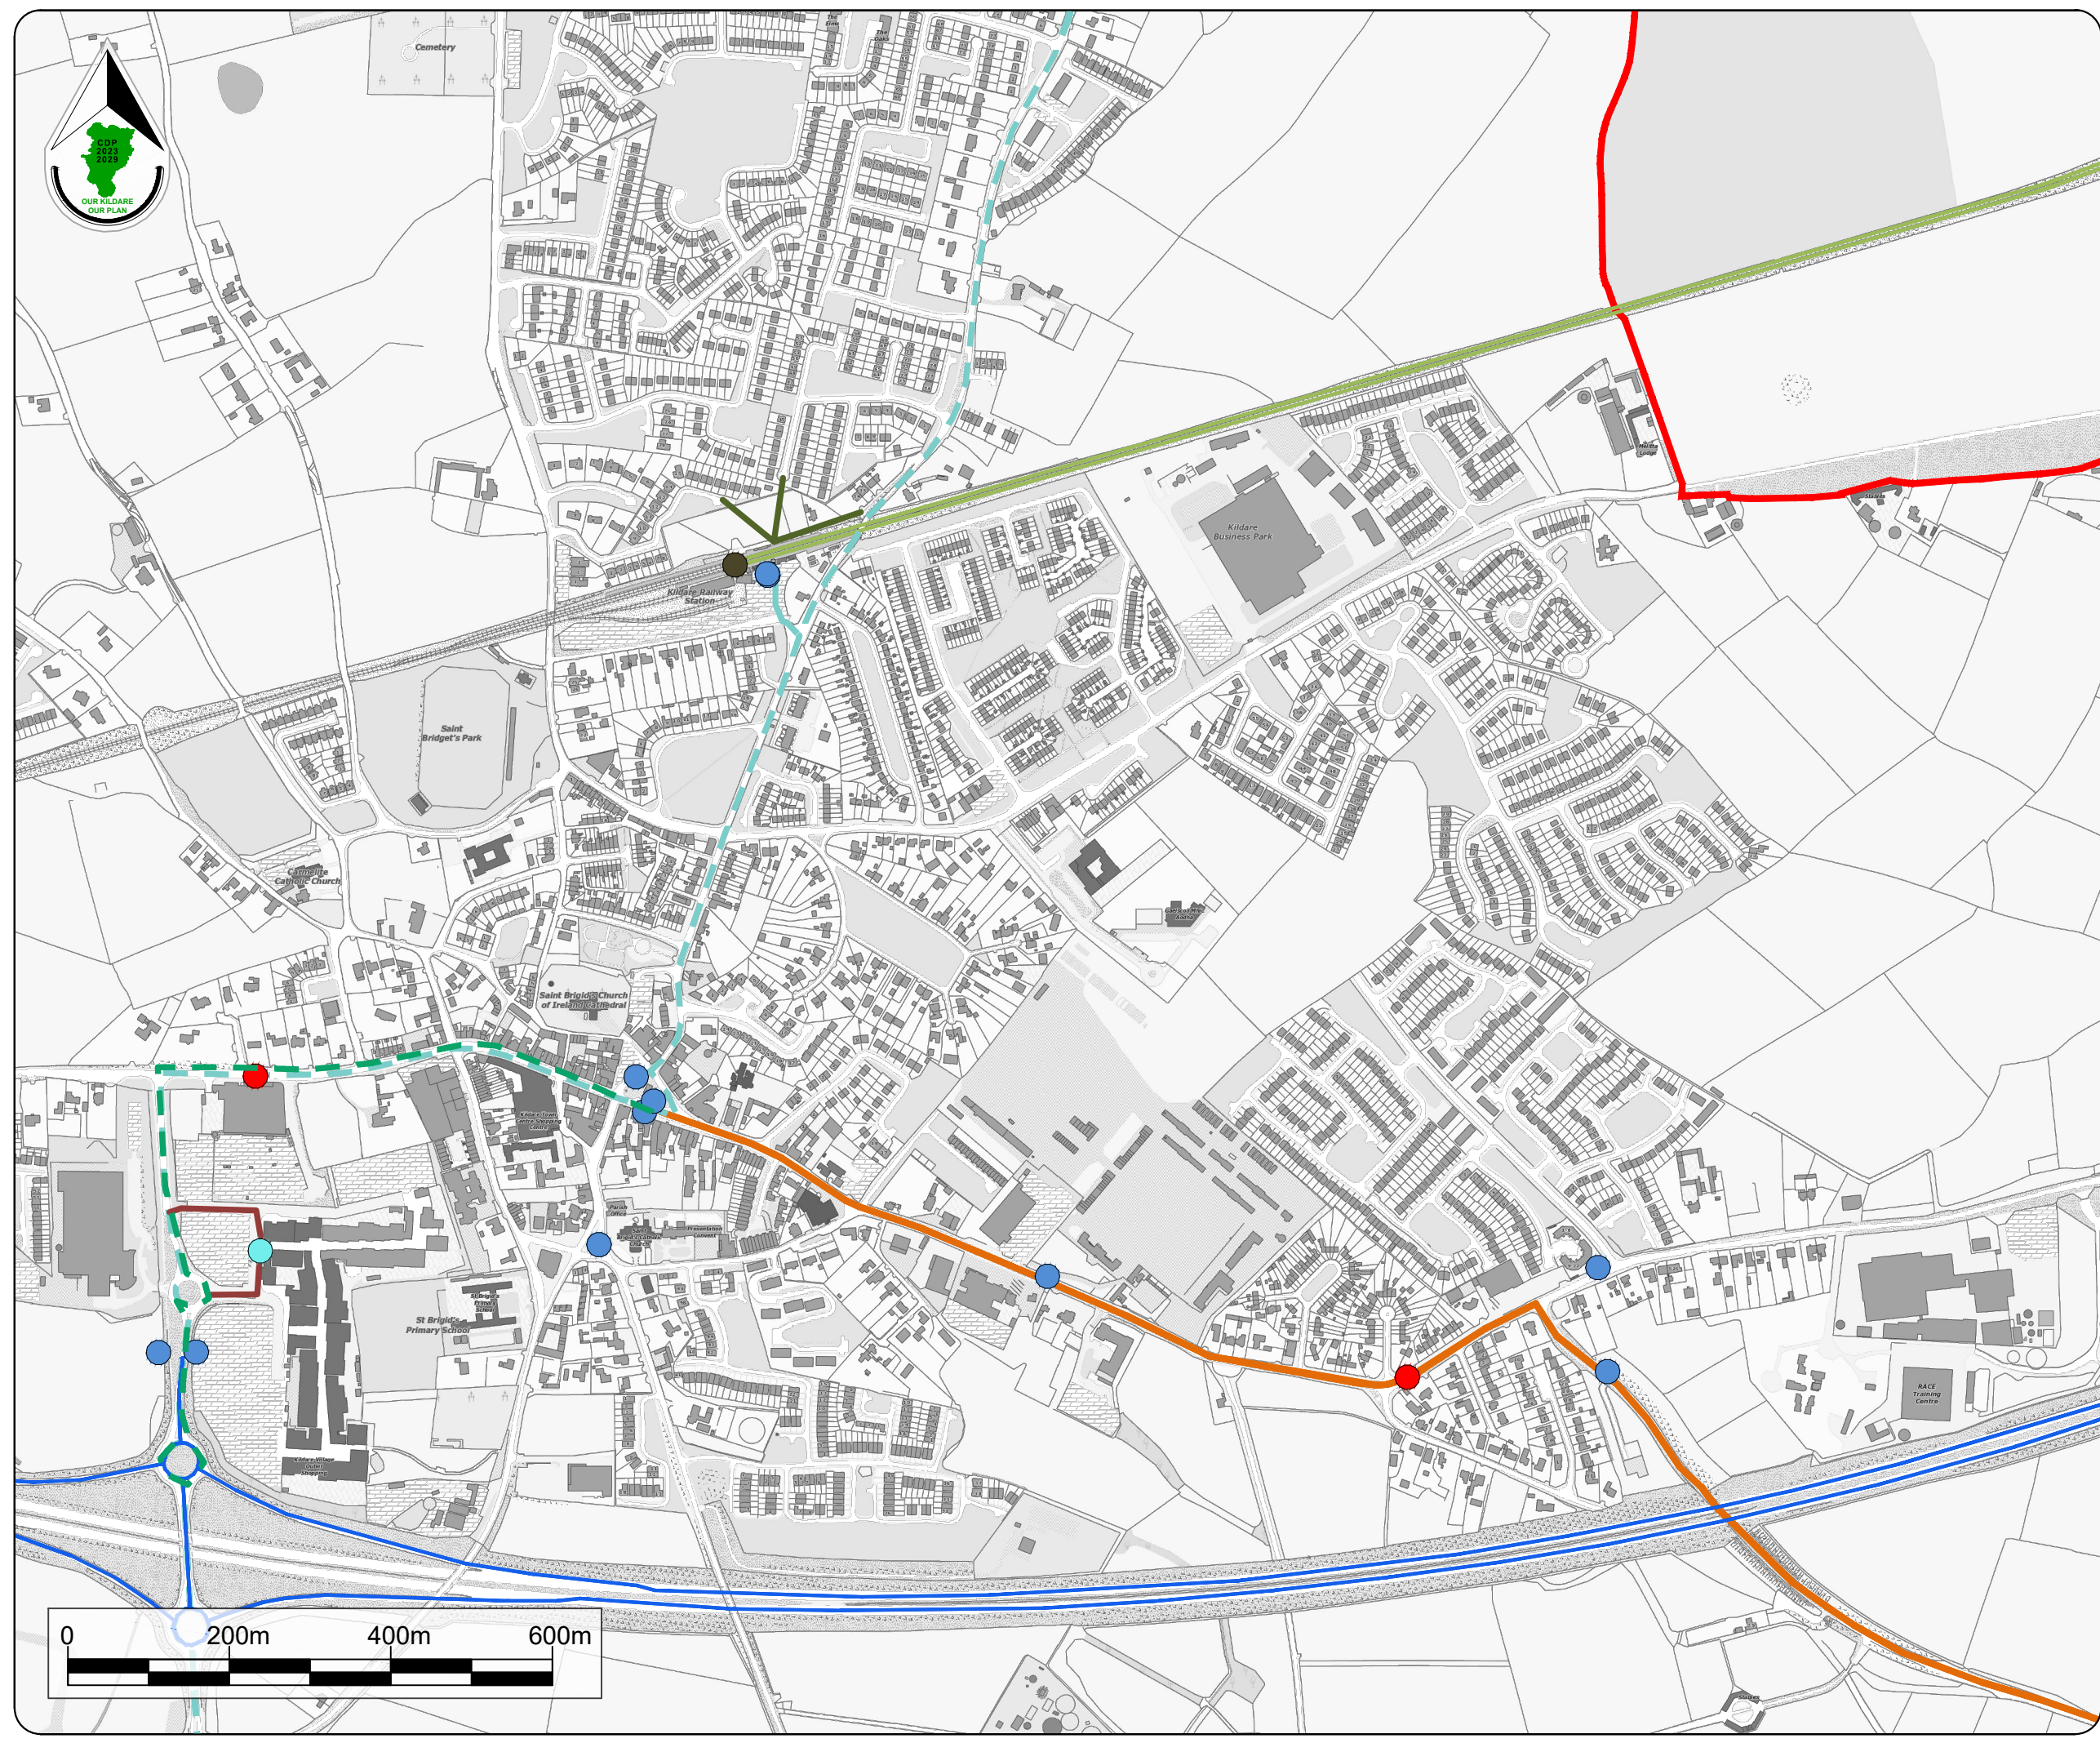

Stage	Date	Description
Draft	21/03/2023	Draft Plan Published

#### Movement and Transportation Public Transport Measures

Scale:	N.T.S.	Map Ref.:	7.3
Date:	March 2023	Drawing No.:	200/23/1358

<small>Ordnance Survey Ireland data reproduced under OSI License number CYAL5025173 © Ordnance Survey Ireland/Government of Ireland/Kildare County Council</small>	Drawn by: M O'Loughlin Date: 10/03/2023	Checked by: L Crawford Date: 10/03/2023	Approved by: J O'Reilly Date: 10/03/2023
--	---	---	--






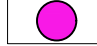





This drawing is to be read in conjunction with the written statement




Kildare County Council  
 Planning & Strategic  
 Development Department  
 Áras Chill Dara,  
 Devoy Park, Naas, Co Kildare.

**Draft Kildare Town  
 Local Area Plan 2023 - 2029**

**Legend :**

-  Hospital Street to Tully Road
-  Former Magee Barracks Phase 1
-  Former Magee Barracks Phase 2
-  Modus Link Road
- RD1**
-  Upgrade of South Green Bridge to two-way traffic
-  Closure of Old Road Bridge
- RD2**
-  White Abbey One-Way (Southbound)
-  Pigeon Lane One-Way (Northbound)
-  Construction of Northern Link Street
- RD3**
-  Closure of Bride Street section of Market Square to vehicular traffic
- RD4**
-  One-way system on Meadow Road (east to west)

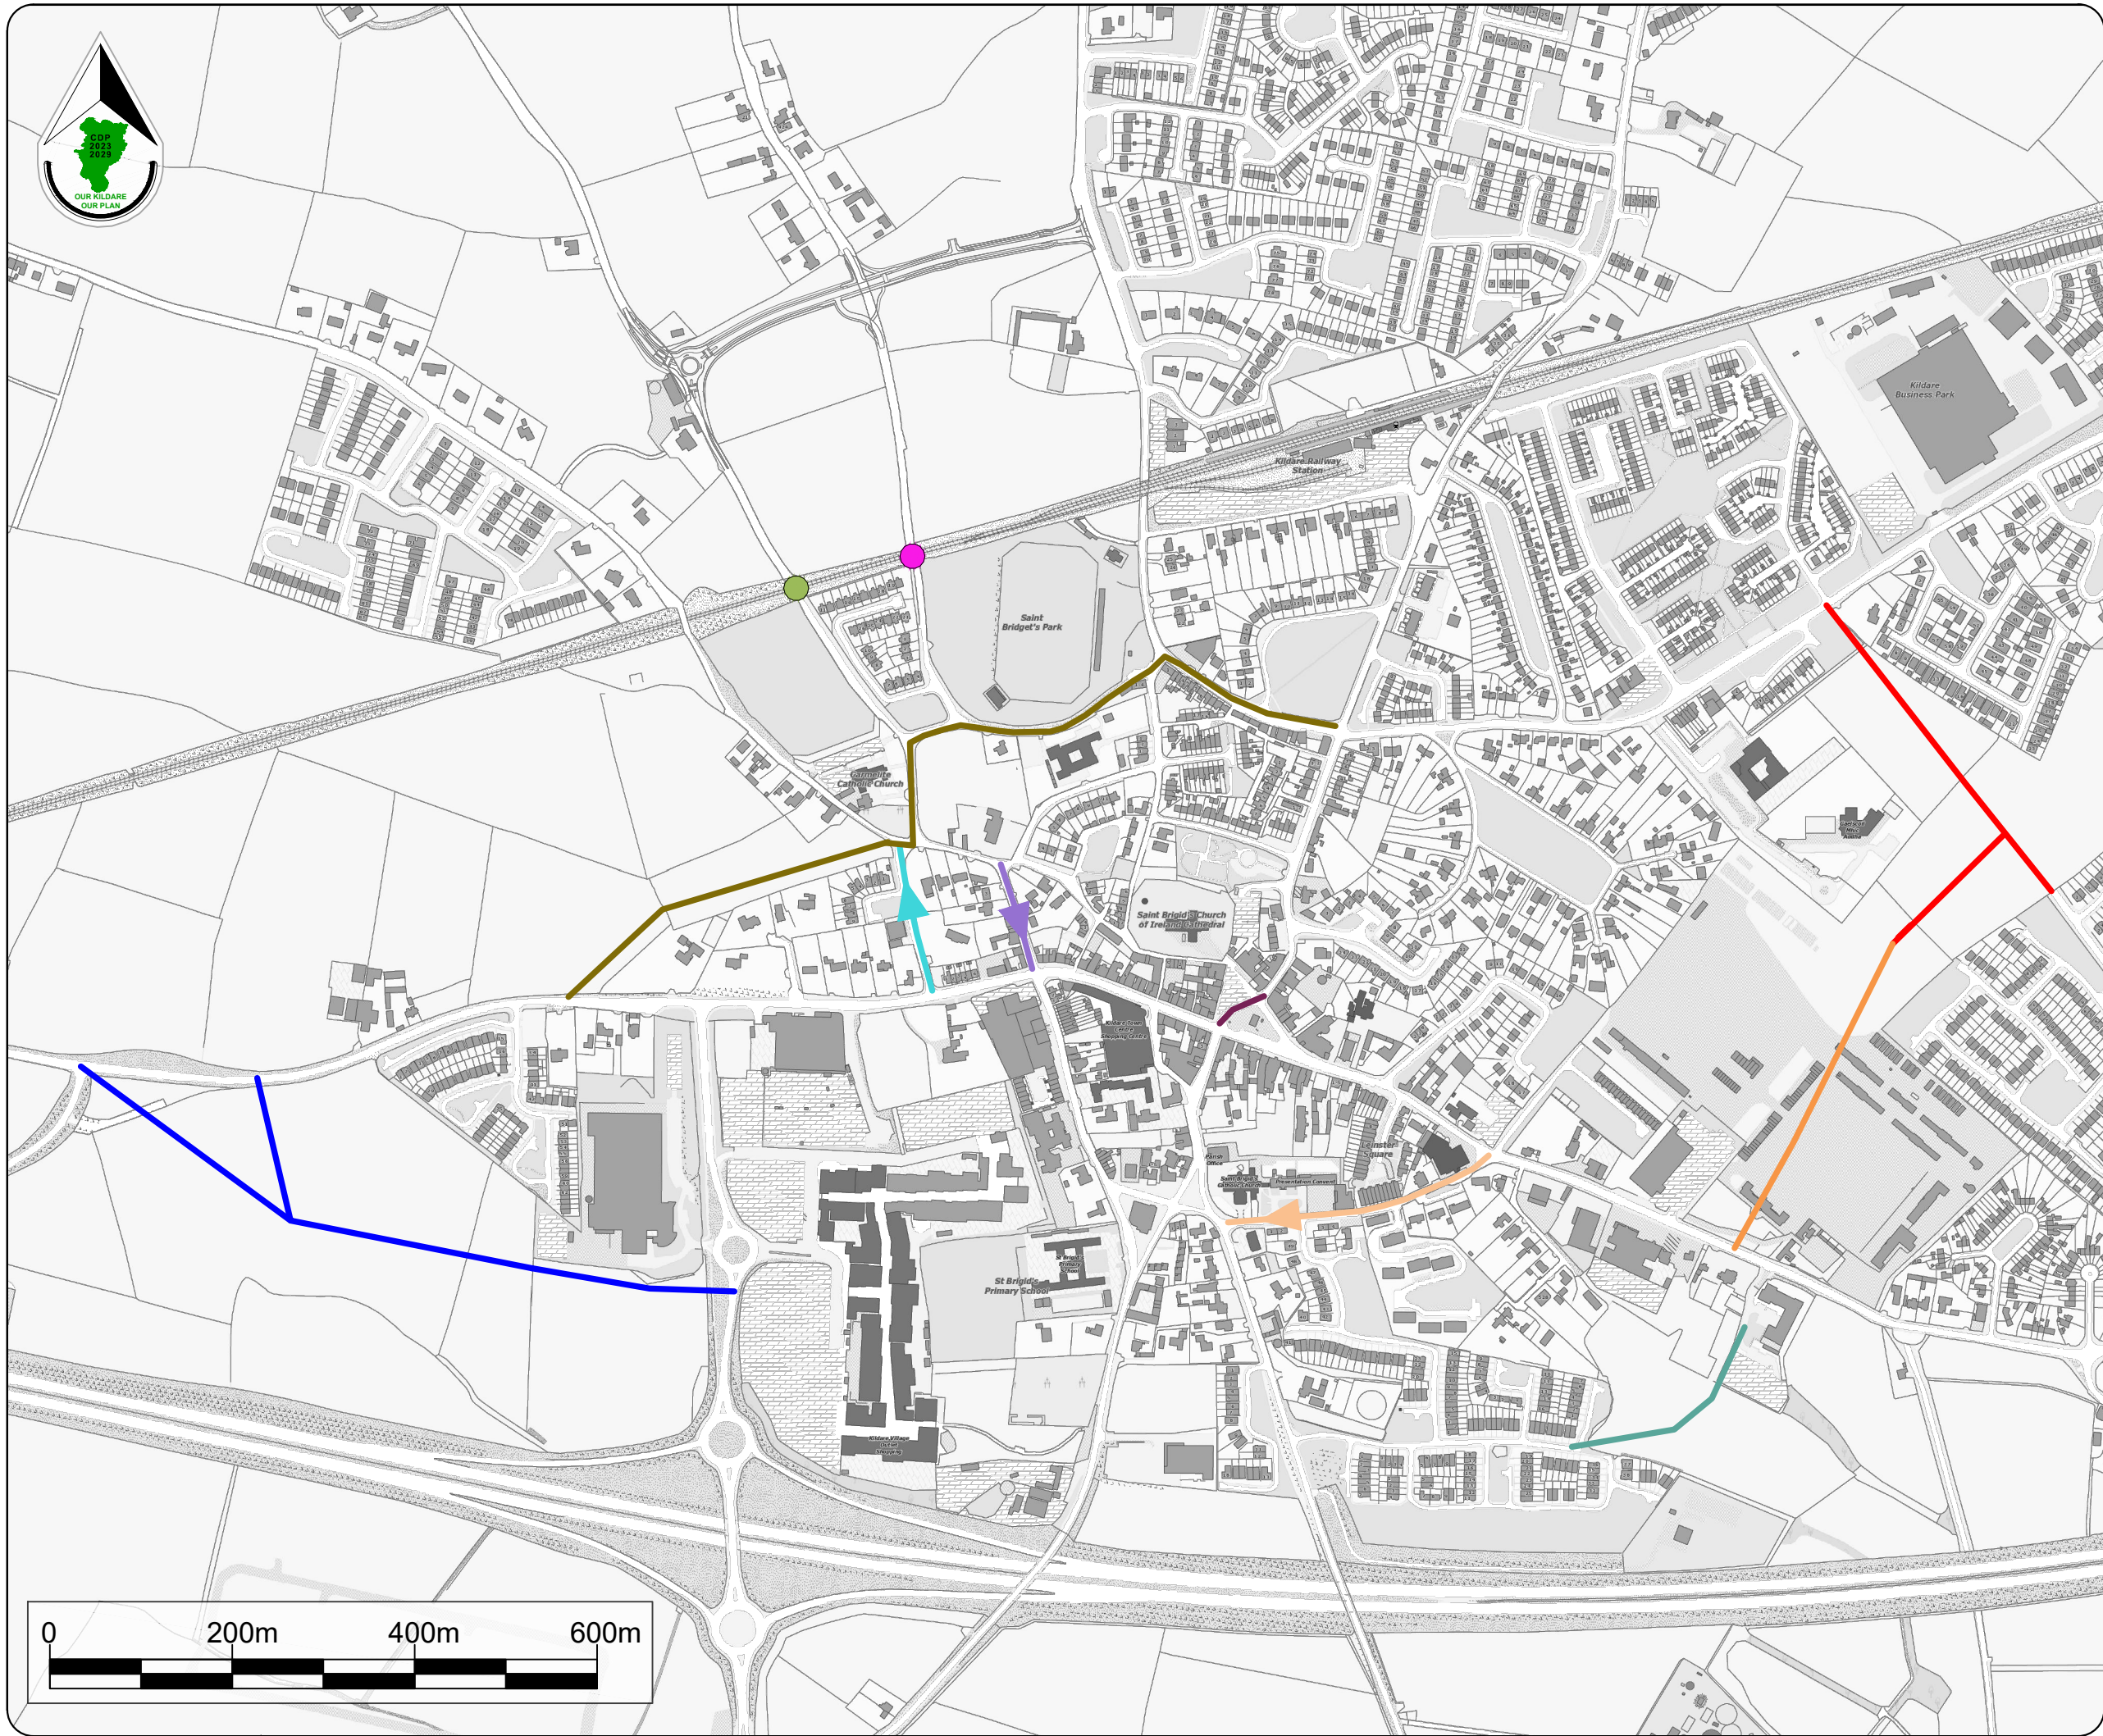

Stage	Date	Description
Draft	21/03/2023	Draft Plan Published

**Movement and Transportation  
 Road Measures**

Scale:	N.T.S.	Map Ref.:	7.4
Date:	March 2023	Drawing No.:	200/23/1358

Drawn by:	Checked by:	Approved by:
M O'Loughlin	L Crawford	J O'Reilly
Date: 10/03/2023	Date: 10/03/2023	Date: 10/03/2023

This drawing is to be read in conjunction with the written statement





Kildare County Council  
 Planning & Strategic  
 Development Department  
 Áras Chill Dara,  
 Devoy Park, Naas, Co Kildare.

**Draft Kildare Town  
 Local Area Plan 2023 - 2029**

**Legend :**

Existing electrical vehicle charge points

**Car Parking Strategy Measures**

**Variable Messaging Signs (VMS)**

Outer ring

Inner ring

**Potential sites for new off street car park**

1 Bride Street

2 Water Tower Site



3 Dublin Street

**Car Parking**

Relocation of Main Street parking

Upgrade of Nugent Street Car Park

Upgrade of Train Station Car Park

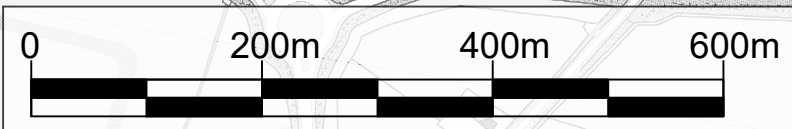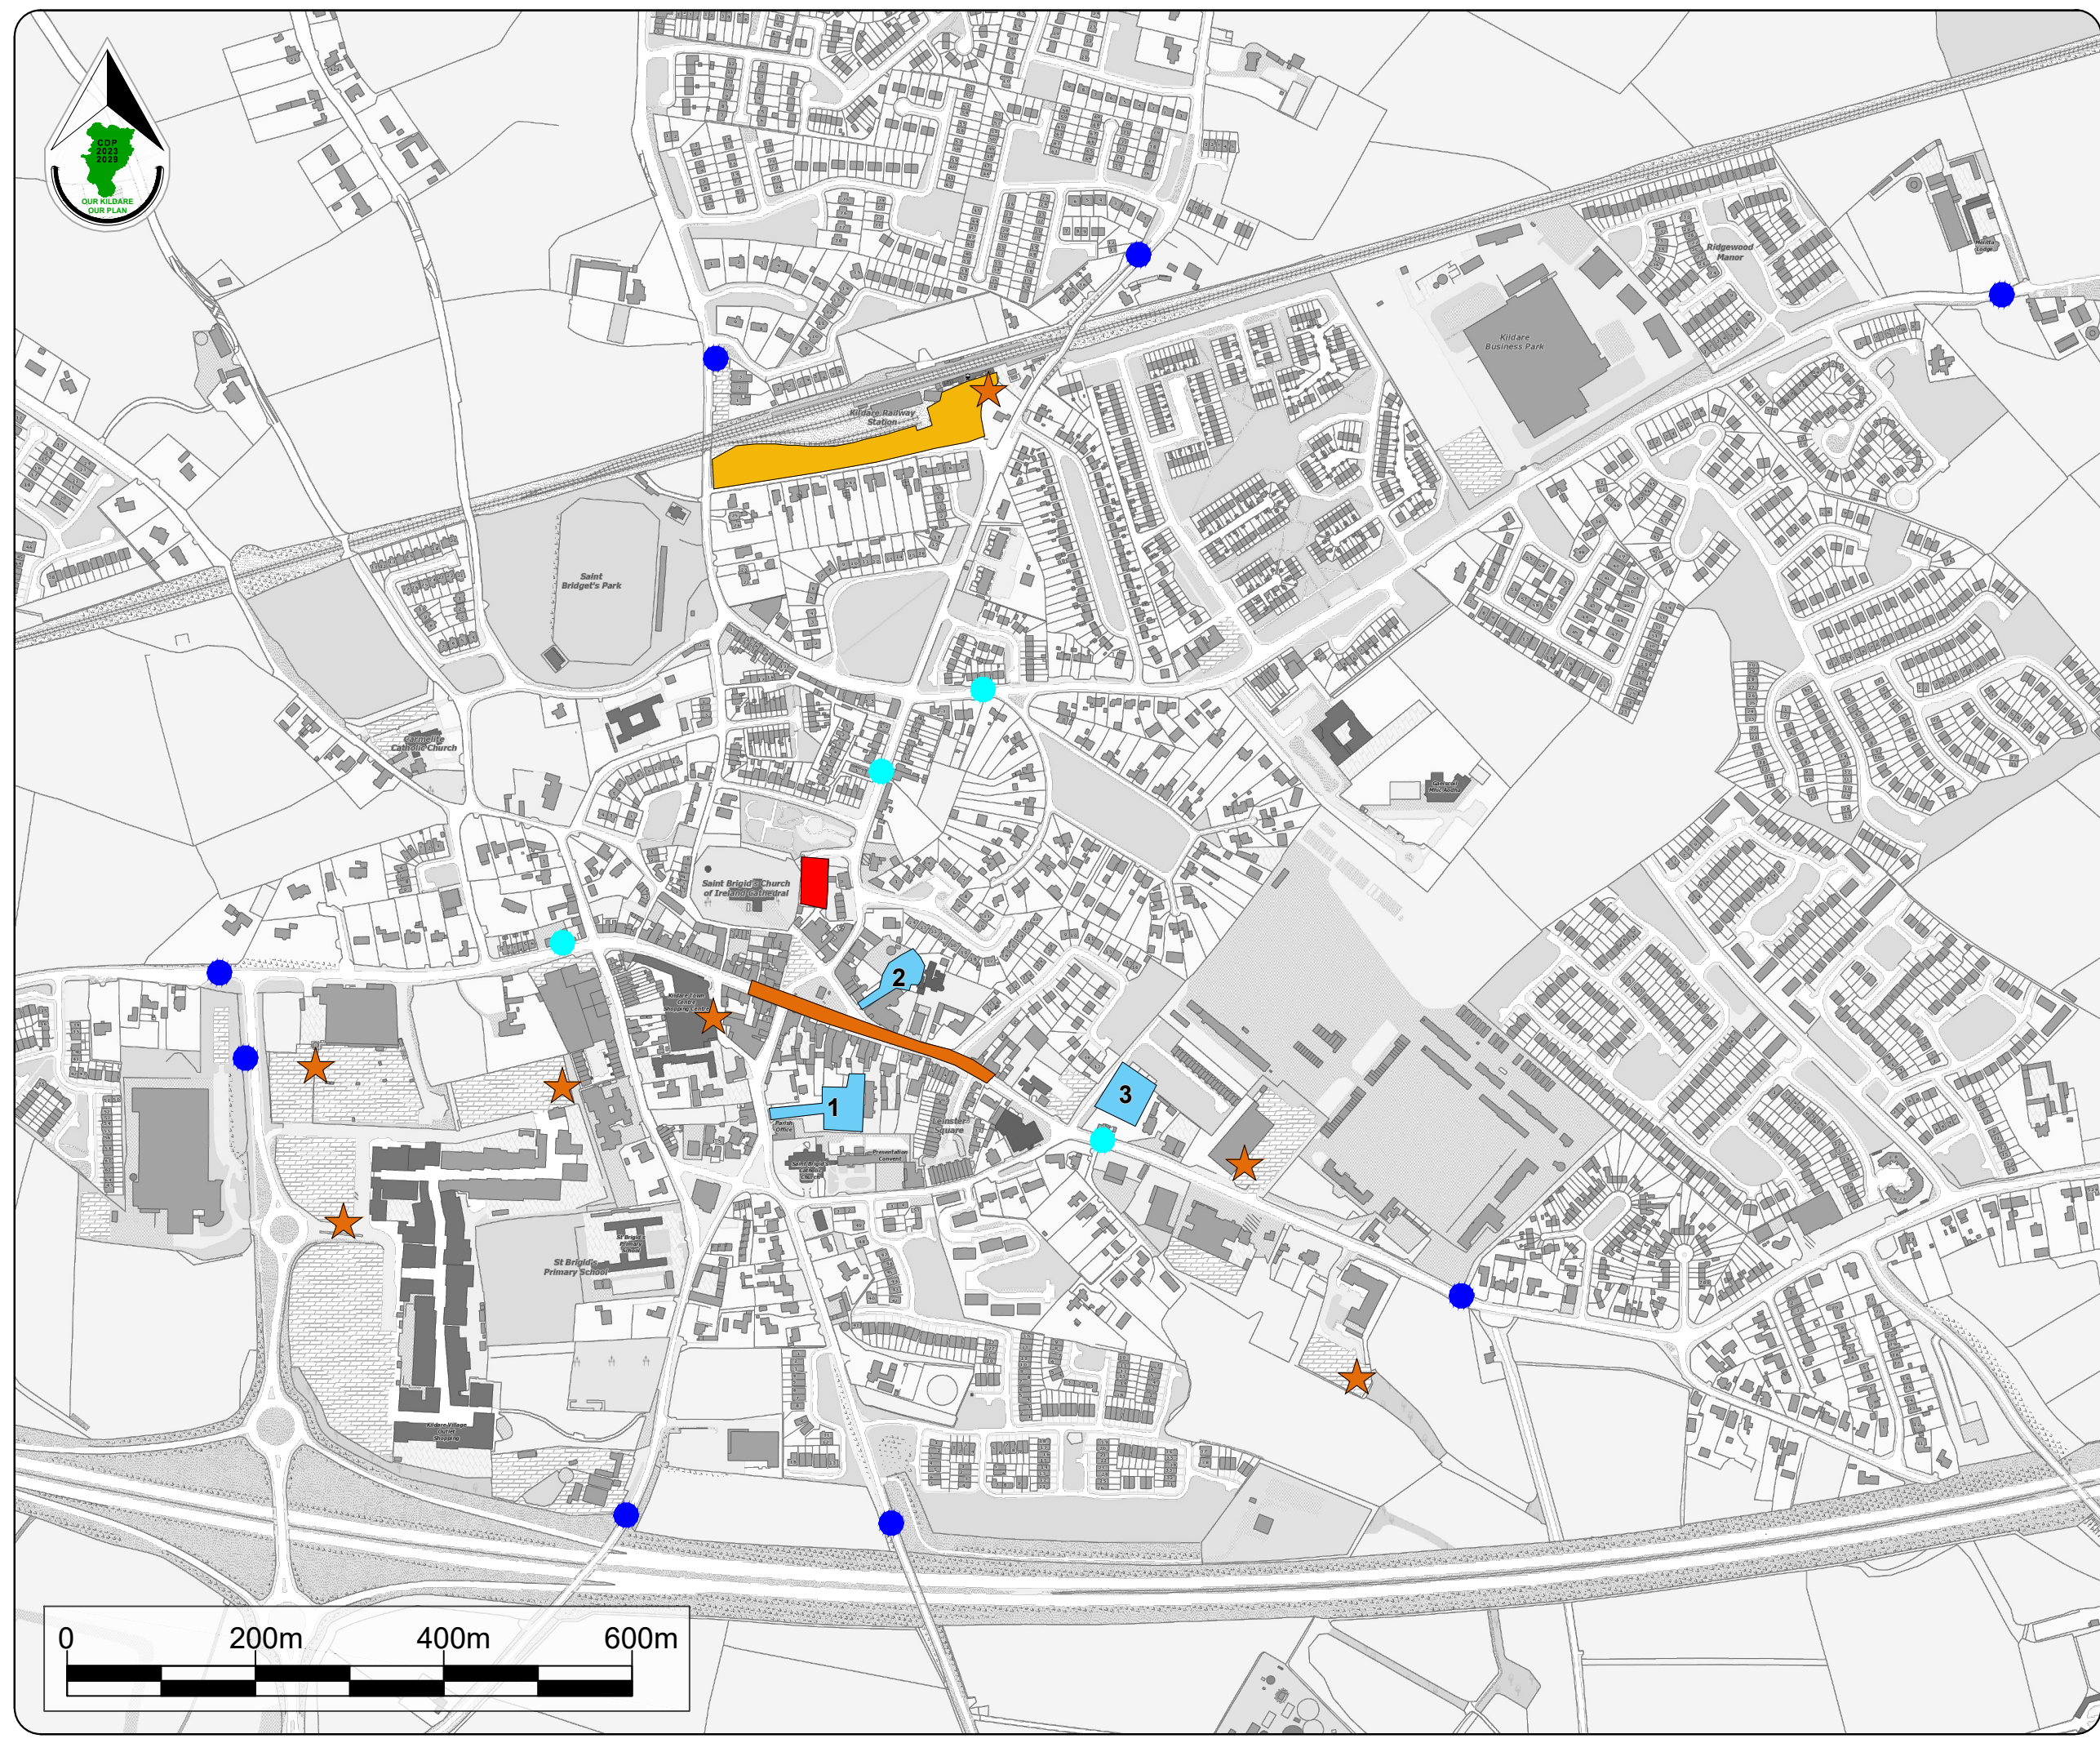

Stage	Date	Description
Draft	21/03/2023	Draft Plan Published

**Movement and Transportation  
 Car Parking Measures**

Scale: N.T.S.	Map Ref.: 7.5
Date: March 2023	Drawing No.: 200/23/1358

<small>Ordnance Survey Ireland data reproduced under OS Licence number CYAL5026173 © Ordnance Survey Ireland/Government of Ireland/Kildare County Council</small> Drawn by: M O'Loughlin Date: 10/03/2023	Checked by: L Crawford Date: 10/03/2023	Approved by: J O'Reilly Date: 10/03/2023
---	--	---

This drawing is to be read in conjunction with the written statement




Kildare County Council  
 Planning & Strategic  
 Development Department  
 Áras Chill Dara,  
 Devoy Park, Naas, Co Kildare.

### Draft Kildare Town Local Area Plan 2023 - 2029

#### Legend :

- Local Area Plan Boundary
- Zone of Archaeological Potential
- Proposed Natural Heritage Area - Curragh
- Kildare Town Architectural Conservation Area (ACA)
- Sites and Monuments Record (SMR)
- Record of Protected Structures (RPS)

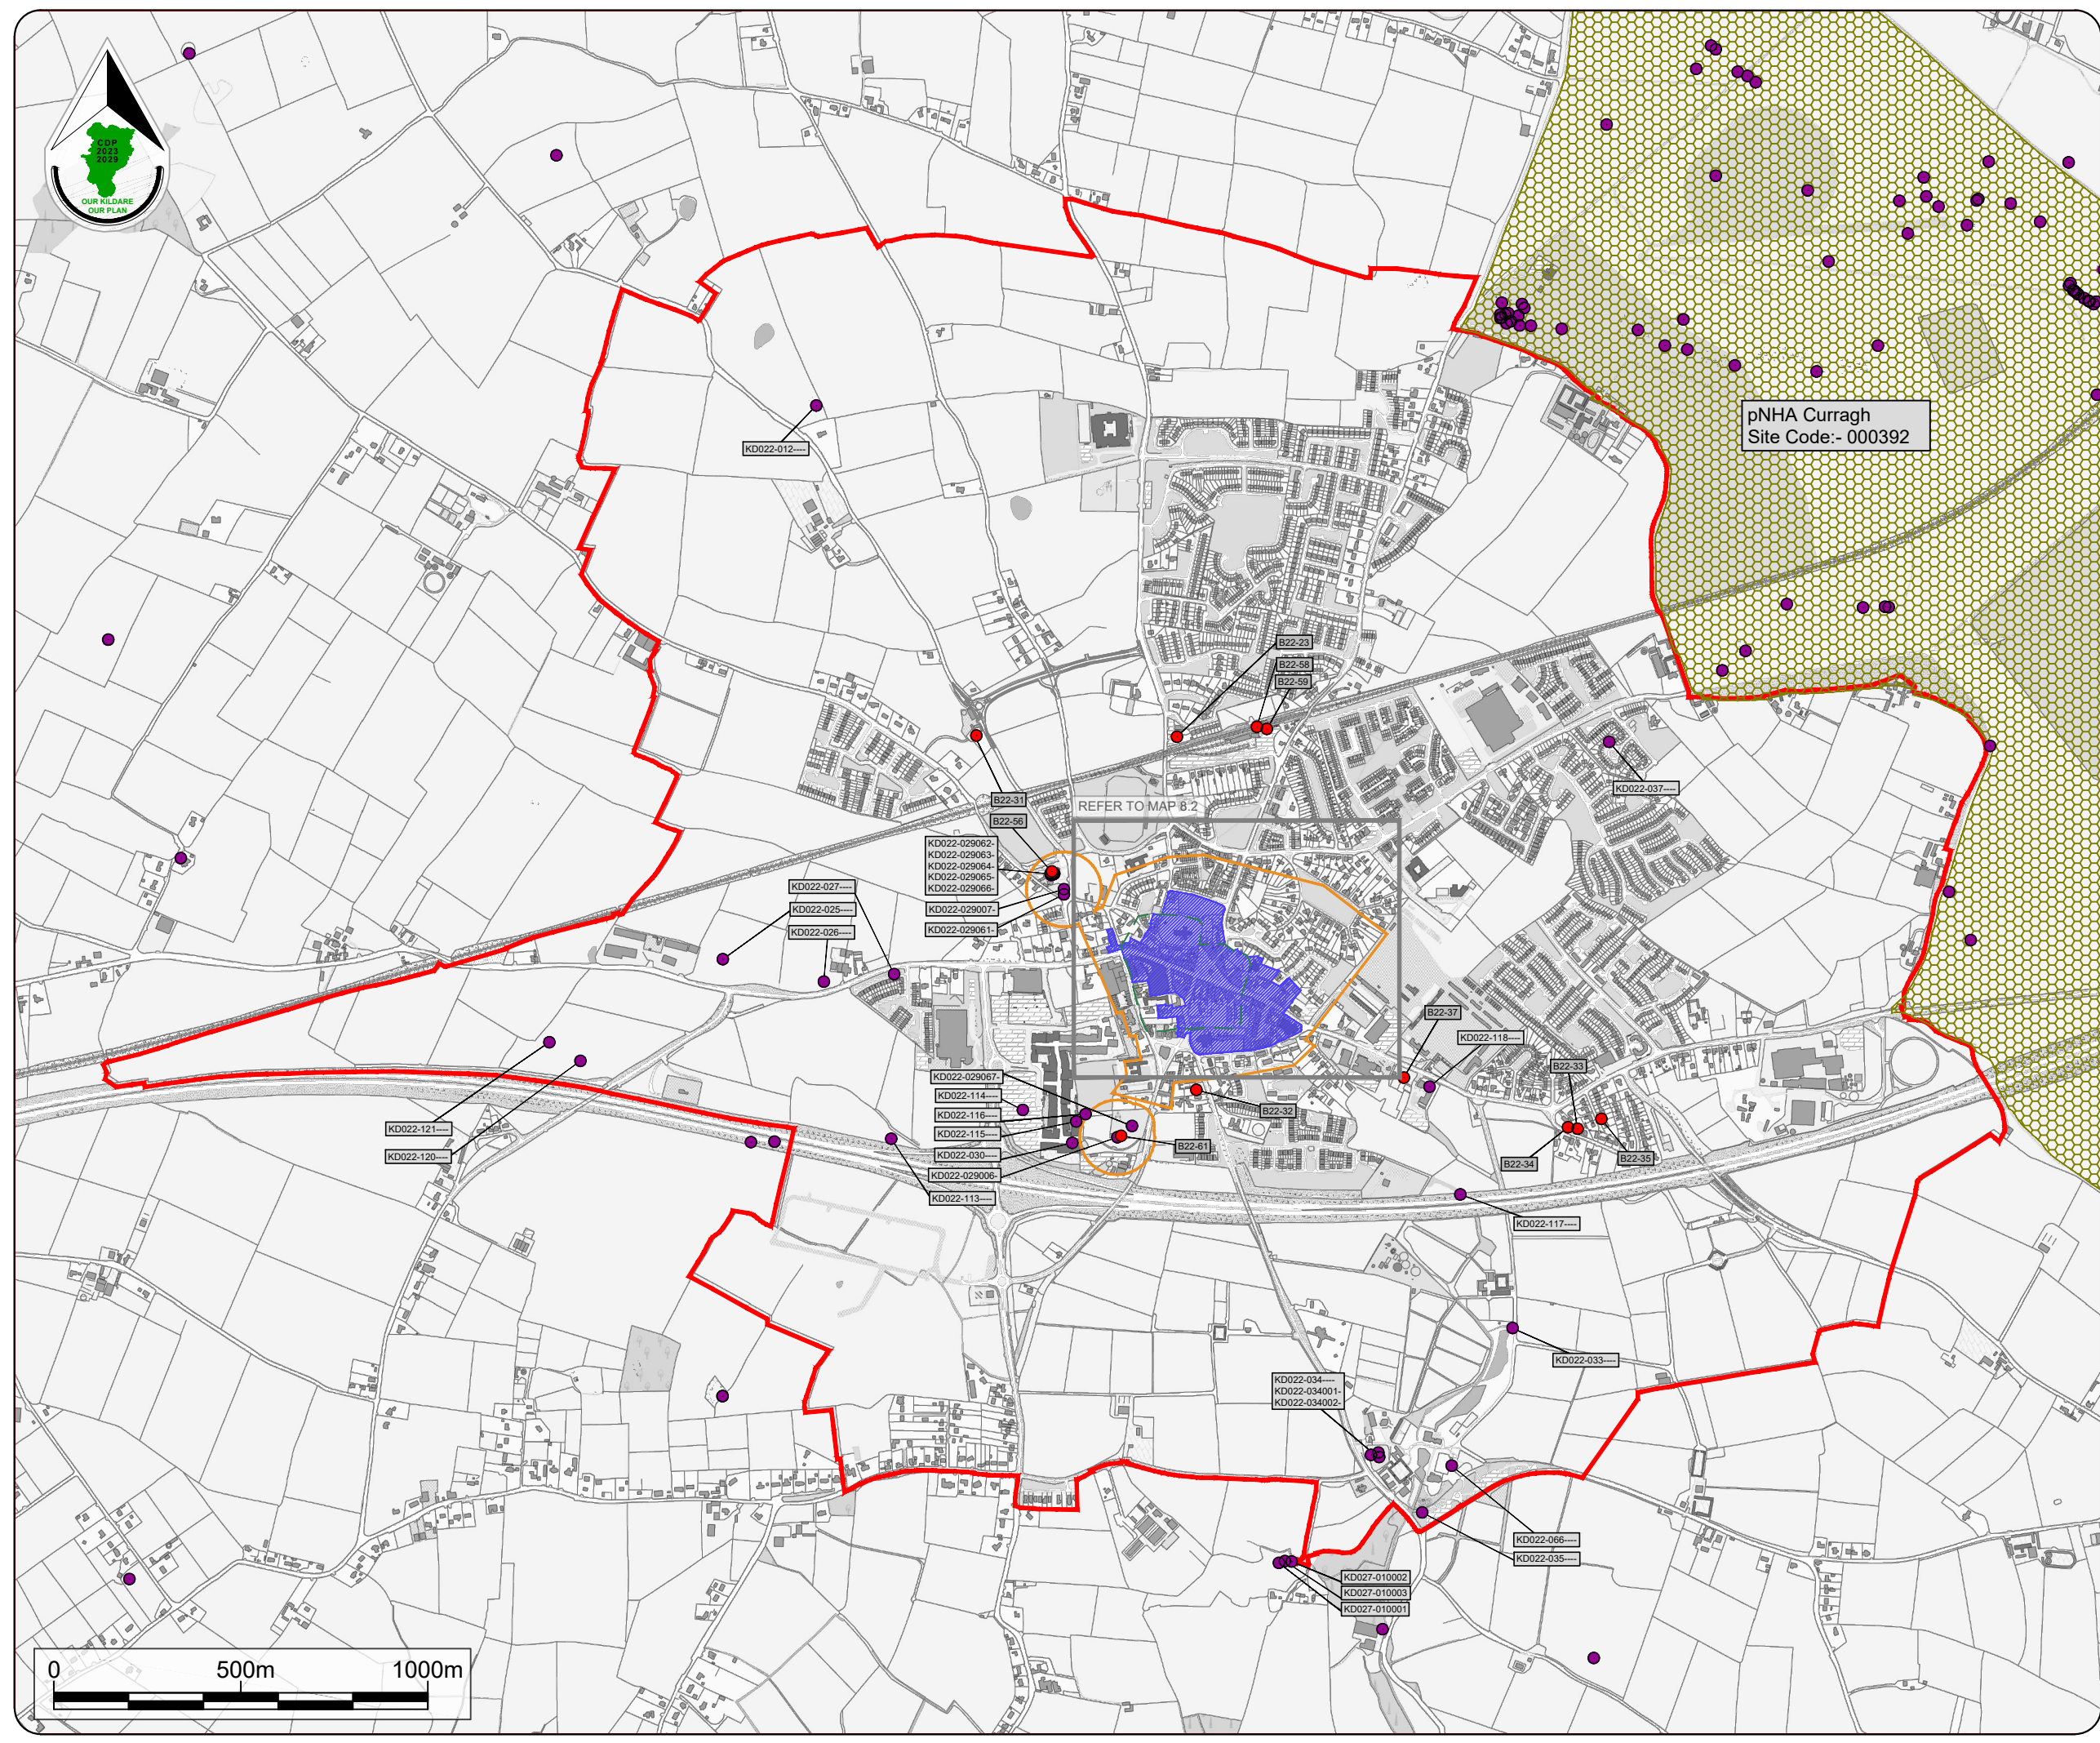


Stage	Date	Description
Draft	21/03/2023	Draft Plan Published

### Built Heritage

Scale: N.T.S.	Map Ref.: 8.1
Date: March 2023	Drawing No.: 200/23/1362

<small>Ordnance Survey Ireland data reproduced under OSI License number CYAL5025173 © Ordnance Survey Ireland/Government of Ireland/Kildare County Council</small>	Drawn by: M O'Loughlin	Checked by: L Crawford	Approved by: J O'Reilly
	Date: 15/03/2023	Date: 15/03/2023	Date: 15/03/2023


This drawing is to be read in conjunction with the written statement

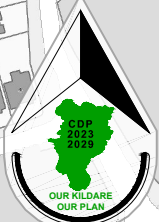

**Draft Kildare Town  
 Local Area Plan 2023 - 2029**

**Legend :**

- Zone of Archaeological Potential
- Kildare Town Architectural Conservation Area
- Sites and Monuments Record (SMR)
- Record of Protected Structures (RPS)
- Conjectural lines of town wall alignment

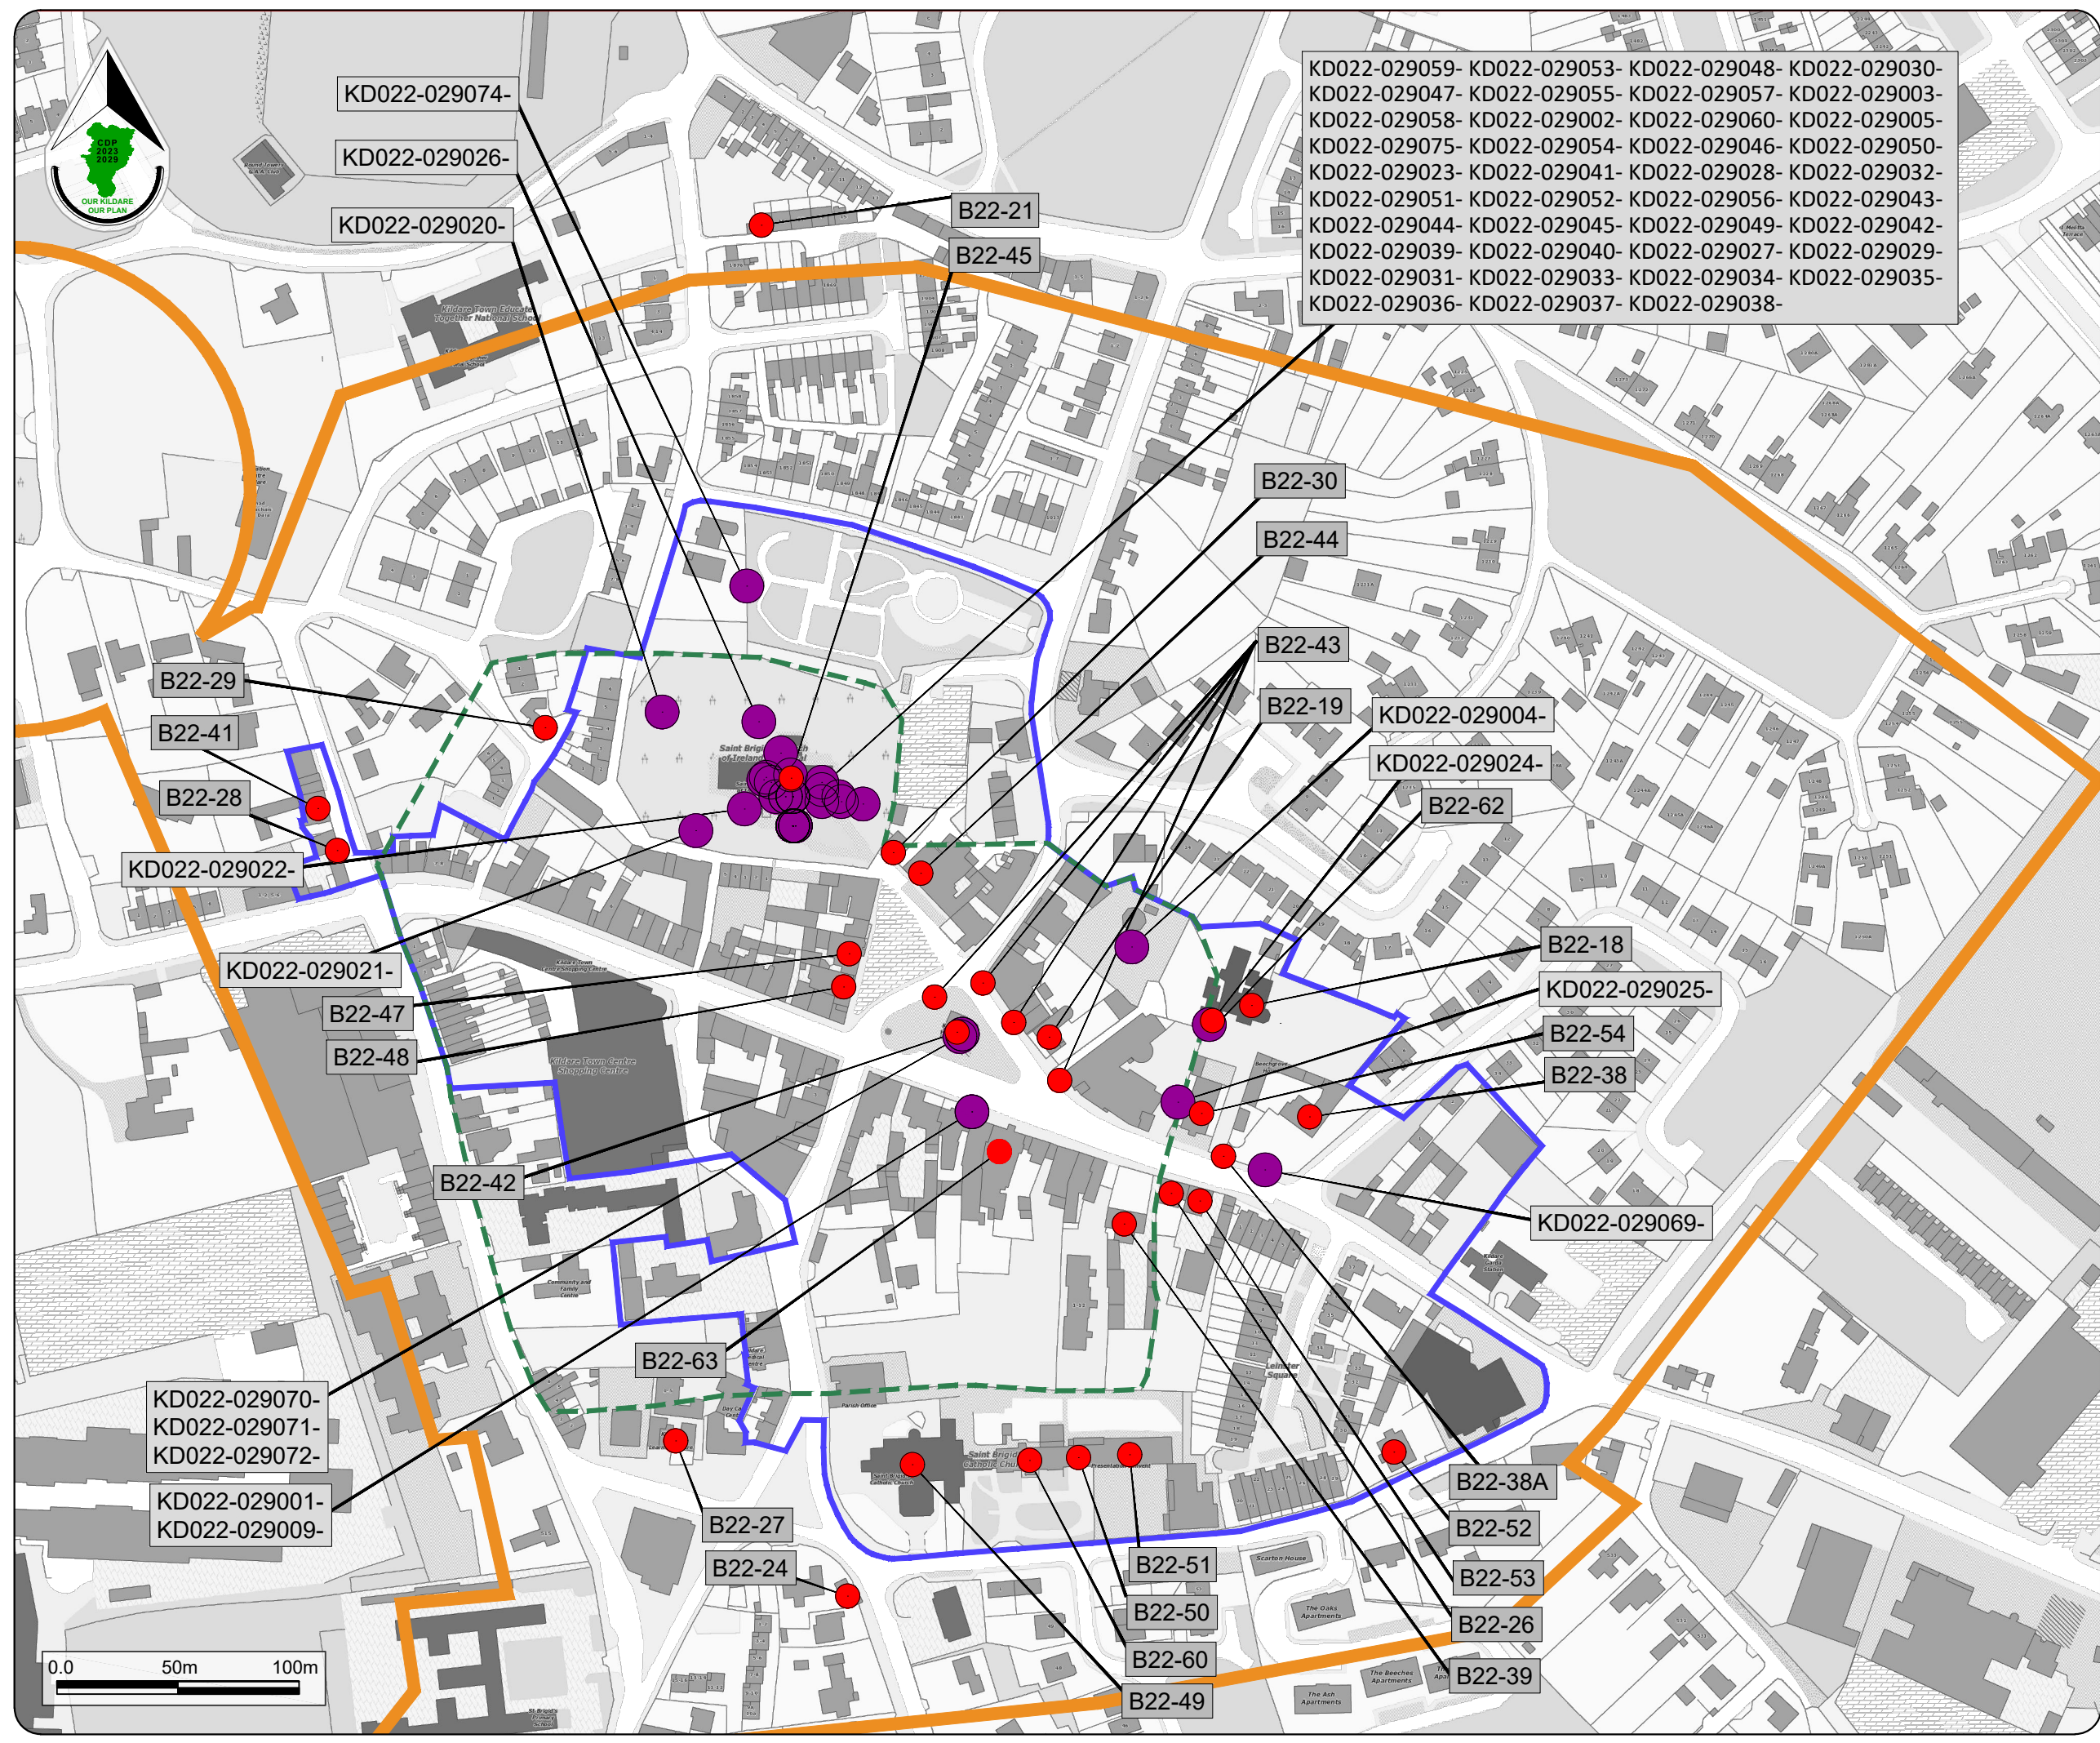

Stage	Date	Description
Draft	21/03/2023	Draft Plan Published

**Built Heritage  
 Town Centre**

Scale: N.T.S.	Map Ref.: 8.2
Date: March 2023	Drawing No.: 200/23/1362


<small>Ordnance Survey Ireland data reproduced under OS Licence number CYAL5250173 © Ordnance Survey Ireland/Government of Ireland/Kildare County Council</small>	Drawn by: M O'Loughlin	Checked by: L Crawford	Approved by: J O'Reilly
	Date: 13/03/2023	Date: 13/03/2023	Date: 13/03/2023

This drawing is to be read in conjunction with the written statement



**Draft Kildare Town  
 Local Area Plan 2023 - 2029**

- Legend :
-  Kildare Town Architectural Conservation Area (ACA)
  -  Architectural Conservation Area Views

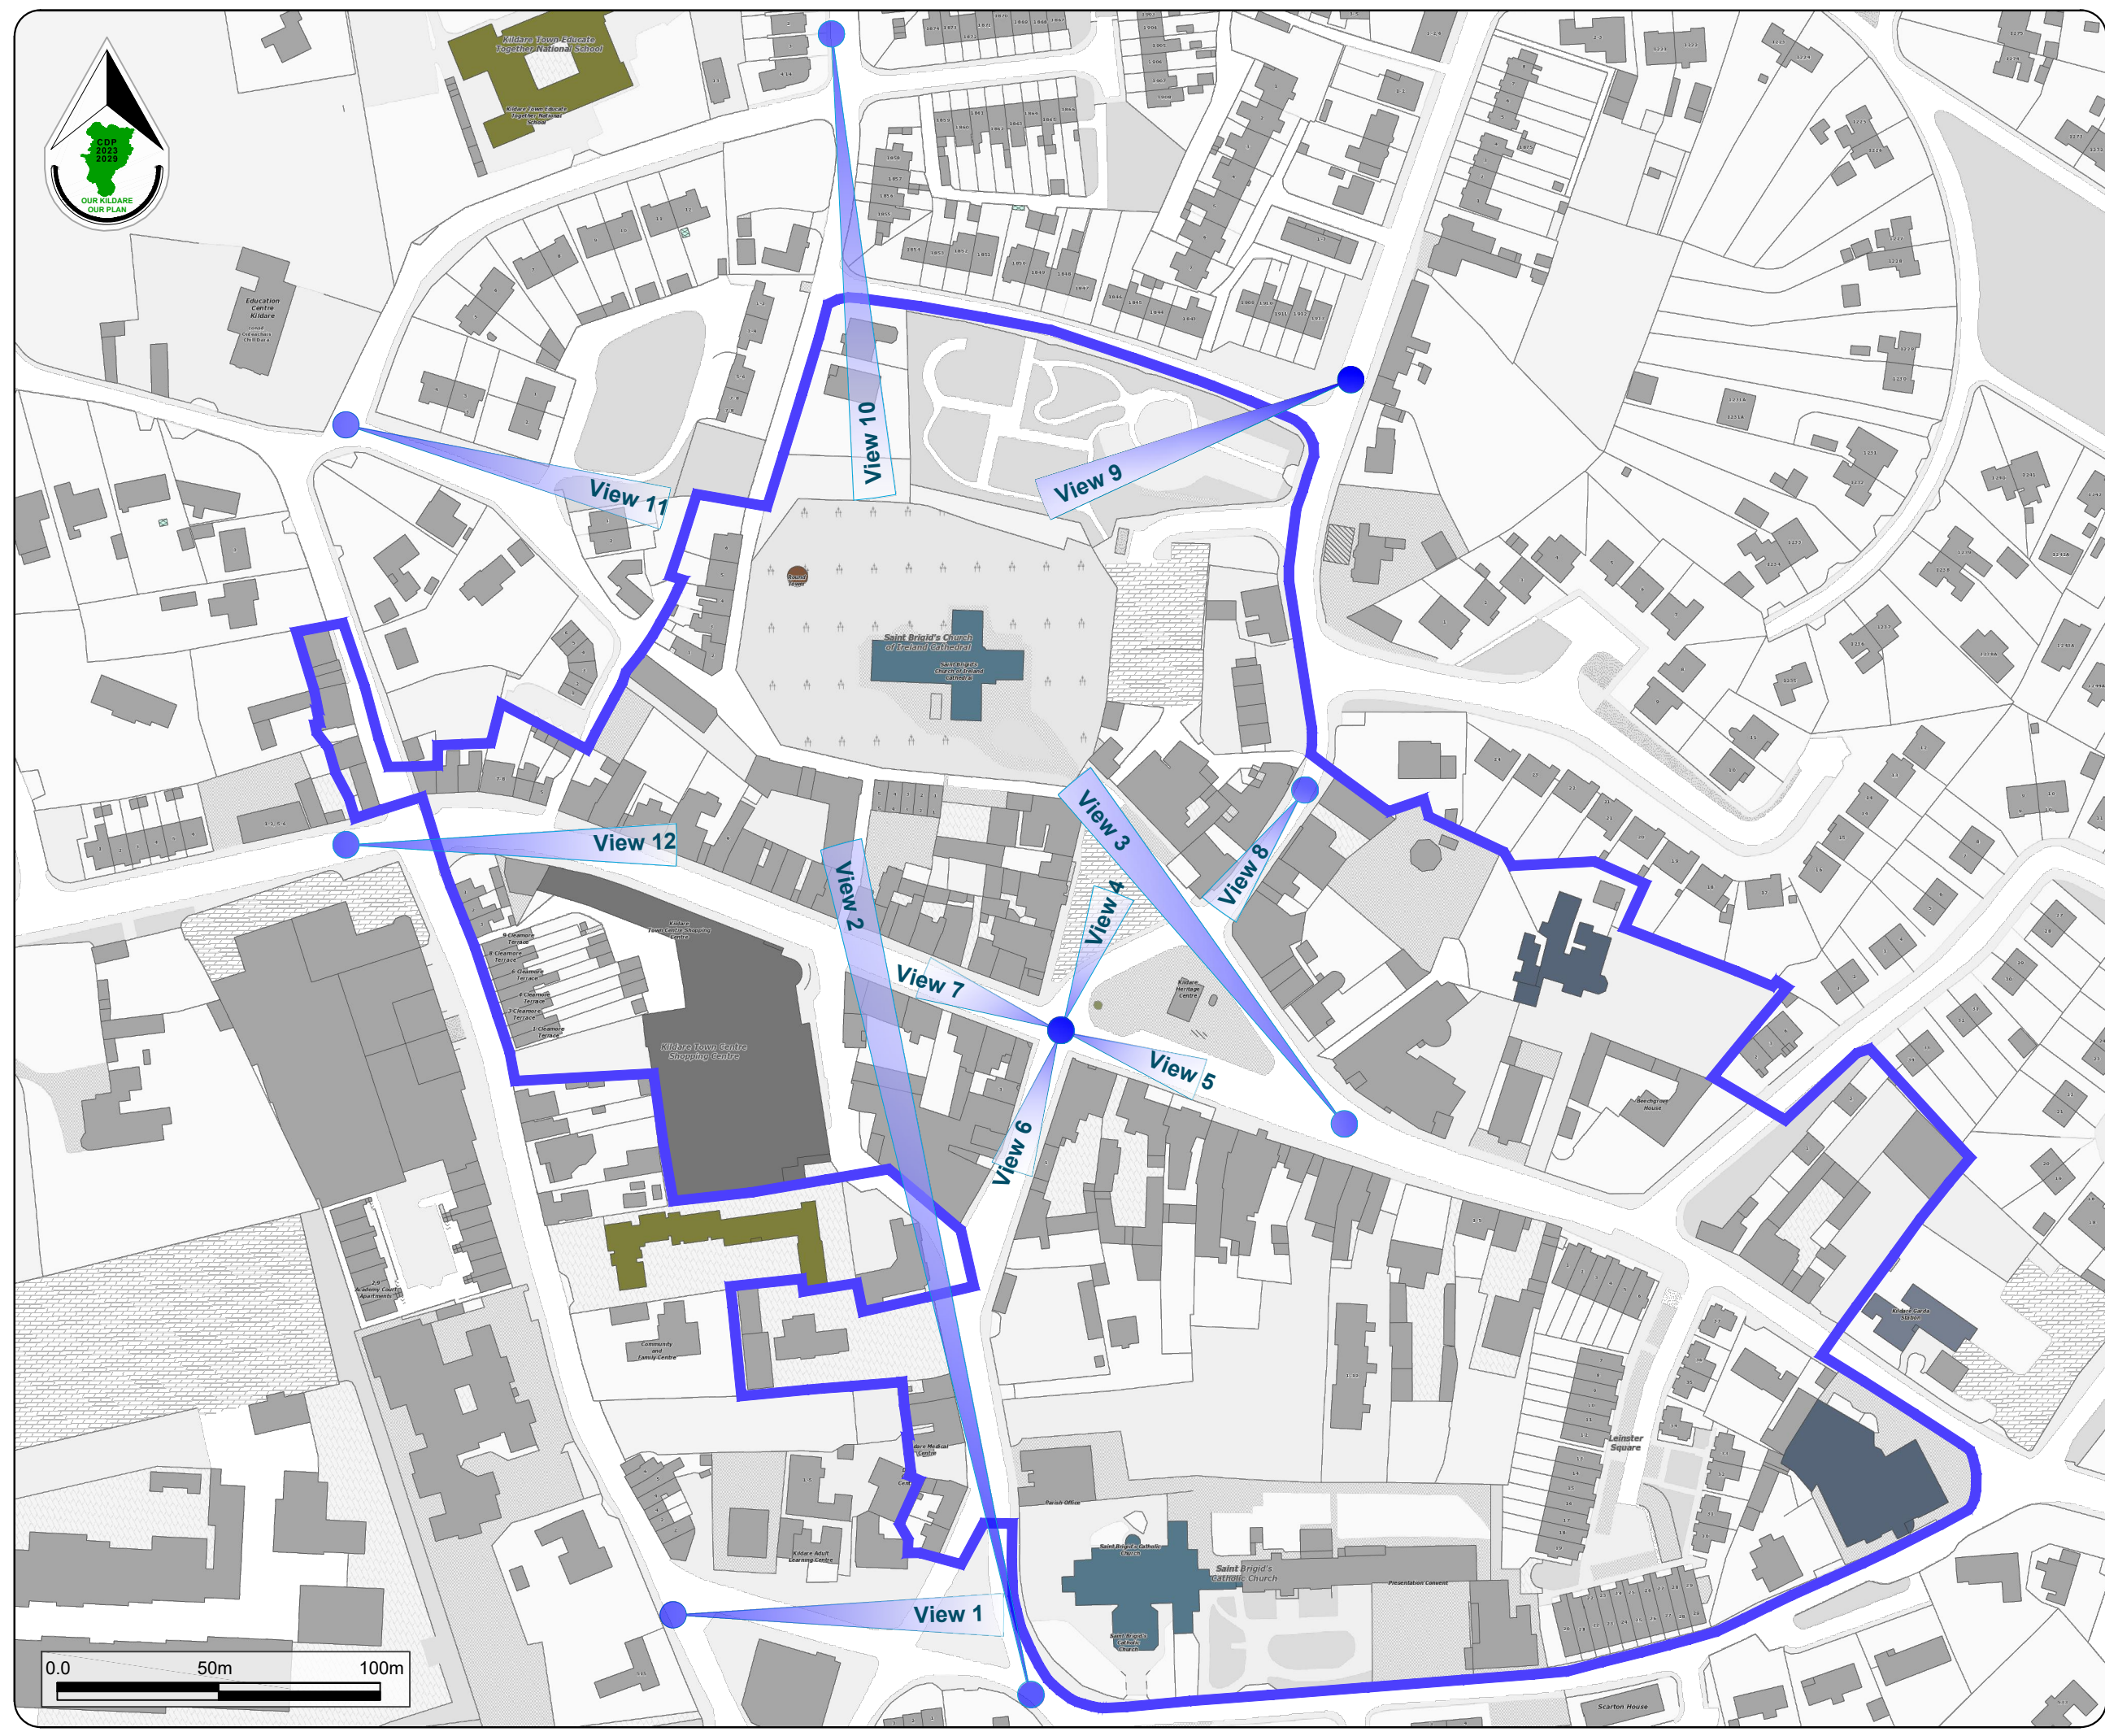

Stage	Date	Description
Draft	21/03/2023	Draft Plan Published

**Built Heritage  
 ACA Views**

Scale: N.T.S.	Map Ref.: 8.3
Date: March 2023	Drawing No.: 200/23/1372

Ordnance Survey Ireland data reproduced under OSI Licence number CYAL5026173 © Ordnance Survey Ireland/Government of Ireland/Kildare County Council	Drawn by: D Dolan	Checked by: L Crawford	Approved by: J O'Reilly
	Date: 10/03/2023	Date: 10/03/2023	Date: 10/03/2023

This drawing is to be read in conjunction with the written statement








**Red Hill**



Kildare County Council  
 Planning & Strategic  
 Development Department  
 Áras Chill Dara,  
 Devoy Park, Naas, Co Kildare.

**Draft Kildare Town  
 Local Area Plan 2023 - 2029**

**Legend :**

-  Local Area Plan Boundary
-  Hilltop Views - Kildare County Development Plan 2023-2029
-  Scenic Routes - Kildare County Development Plan 2023-2029
-  Historic skyline views
-  Kildare Town Architectural Conservation Area

**Landmarks**

-  St Brigid's Cathedral and Round Tower
-  St Brigid's Parish Catholic Church
-  Carmelite Friary Church

See also Map 8.3  
 Protected Views within  
 ACA


Stage	Date	Description
Draft	21/03/2023	Draft Plan Published

**Built Heritage  
 Scenic Routes and Protected Views**

Scale: N.T.S.	Map Ref.: 8.4
Date: March 2023	Drawing No.: 200/23/1367

<small>Ordnance Survey Ireland data reproduced under OS Licence number CYAL5255173 © Ordnance Survey Ireland/Government of Ireland/Kildare County Council</small>	Drawn by: M O'Loughlin	Checked by: L Crawford	Approved by: J O'Reilly
	Date: 10/03/2023	Date: 10/03/2023	Date: 10/03/2023

This drawing is to be read in conjunction with the written statement

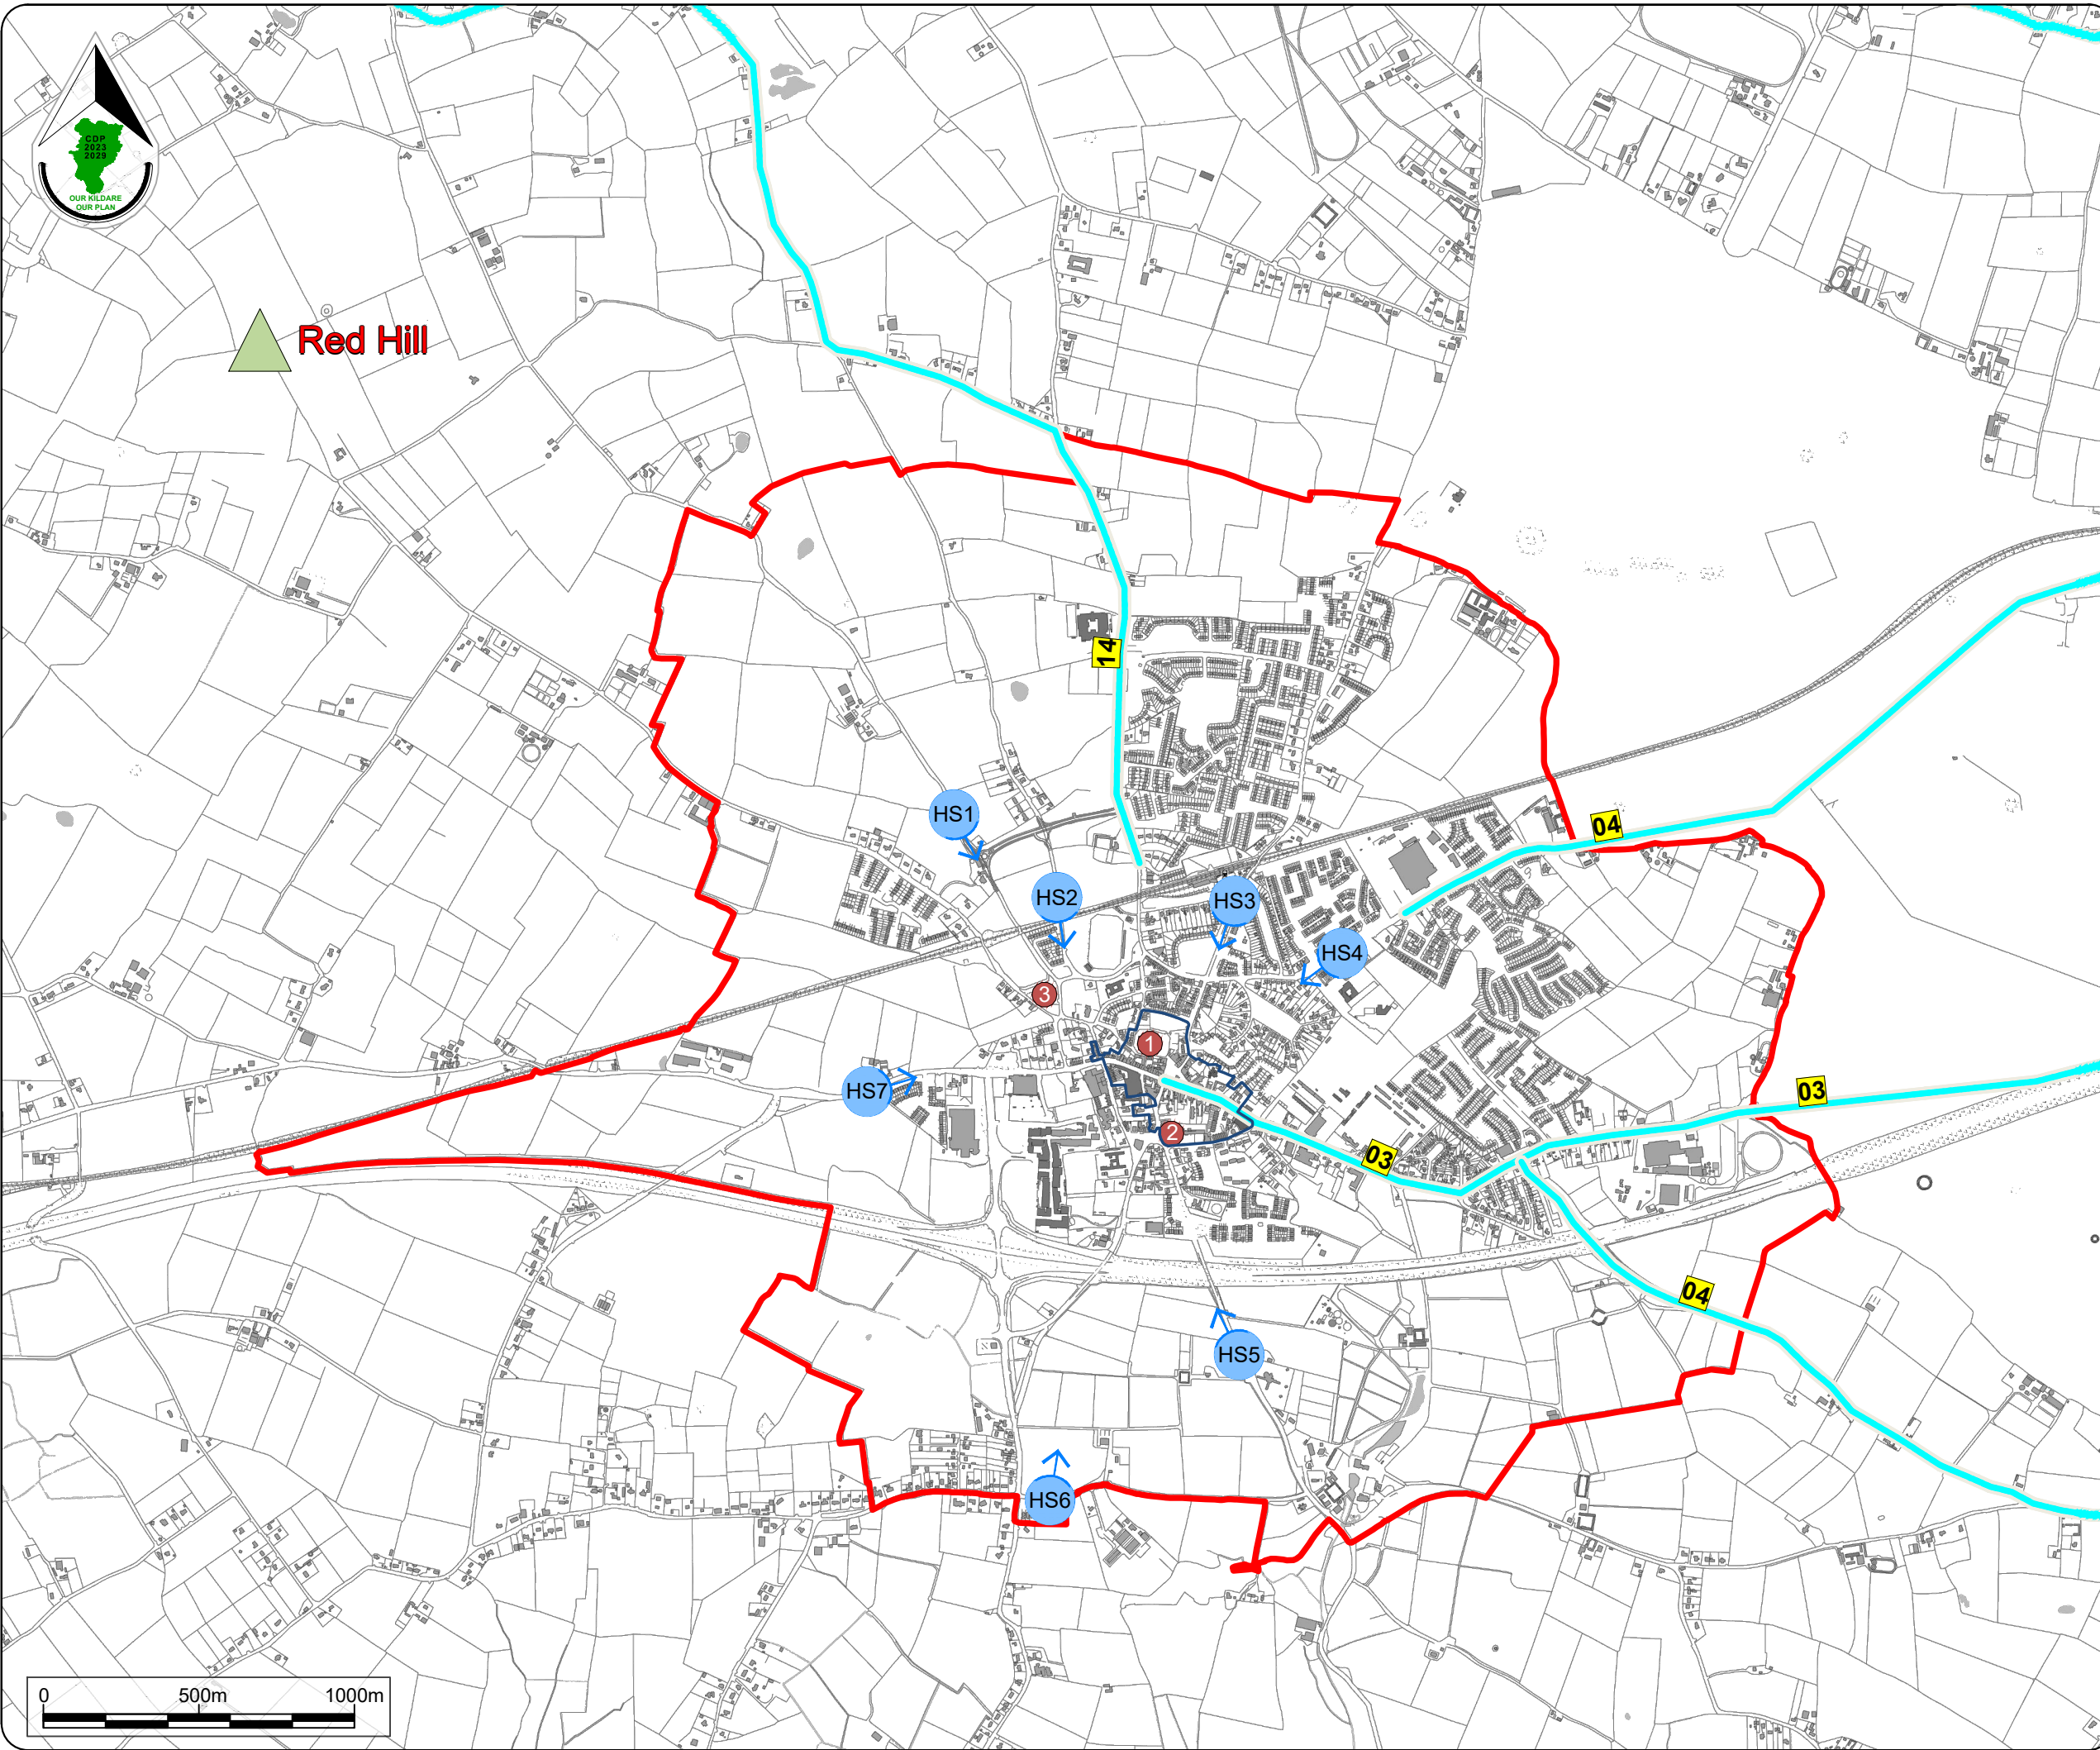



Kildare County Council  
Planning & Strategic  
Development Department  
Áras Chill Dara,  
Devoy Park, Naas, Co Kildare.

### Draft Kildare Town Local Area Plan 2023 - 2029

#### Legend :

 Local Area Plan Boundary

#### Ecological Corridors :

 The Curragh Plains

 The Railway Line

 M7 Motorway Corridor

 The Irish National Stud and  
Japanese Gardens

#### Steppingstone Habitats :


 Mesotrophic ponds

 Hedgerows

 Treelines

#### Tree Planting Buffer Zone :

 Curragh Buffer Zone

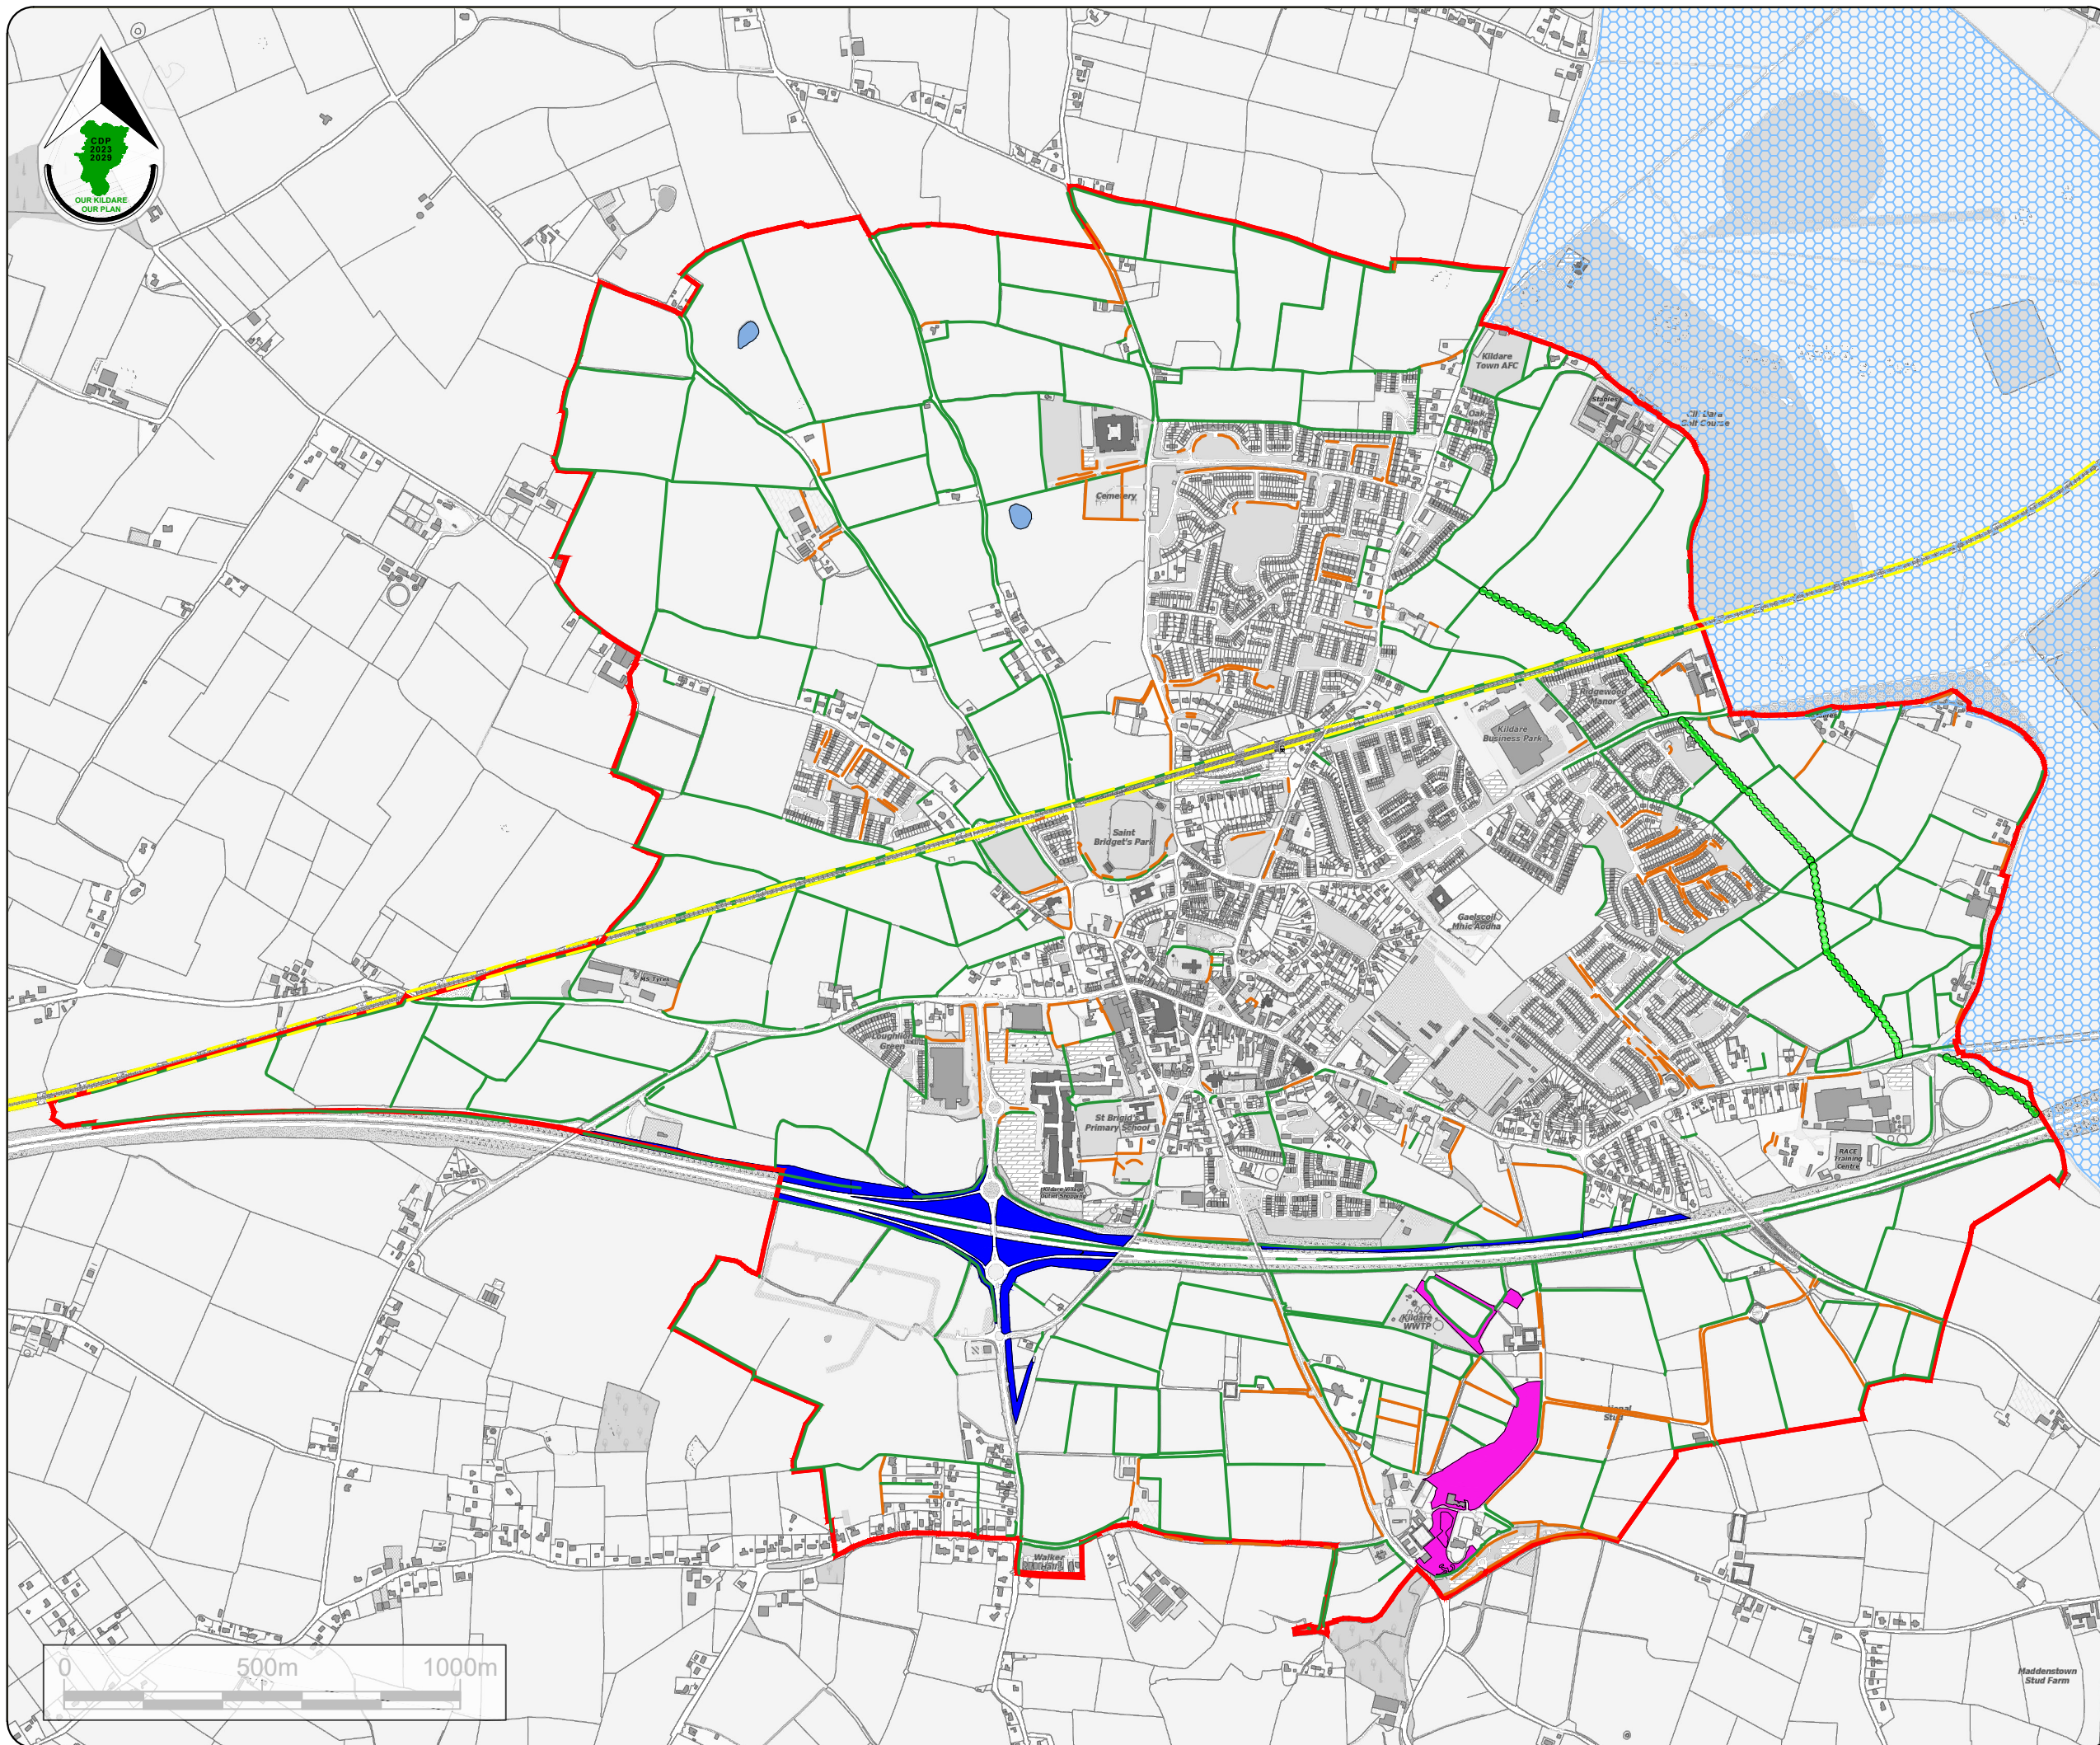

Stage	Date	Description
Draft	21/03/2023	Draft Plan Published

### Natural Heritage and Green Infrastructure

Scale: N.T.S.	Map Ref.: 9.1
Date: March 2023	Drawing No.: 200/23/1366

<small>Ordnance Survey Ireland data reproduced under OS Licence number: 2021/004659/0000/00000000. Unauthorised reproduction infringes Ordnance Survey Ireland and Government of Ireland copyright.</small>	Drawn by: D Dolan	Checked by: L Crawford	Approved by: J O'Reilly
	Date: 20/03/2023	Date: 20/03/2023	Date: 20/03/2023

This drawing is to be read in conjunction with the written statement



Maddenstown Stud Farm




Kildare County Council  
 Planning & Strategic  
 Development Department  
 Áras Chill Dara,  
 Devoy Park, Naas, Co Kildare.

### Draft Kildare Town Local Area Plan 2023 - 2029

#### Legend :

- Local Area Plan Boundary
- Existing watercourses
- Nature based management areas
- Surface water pathways
- Proposed wayleave for future surface water network extension

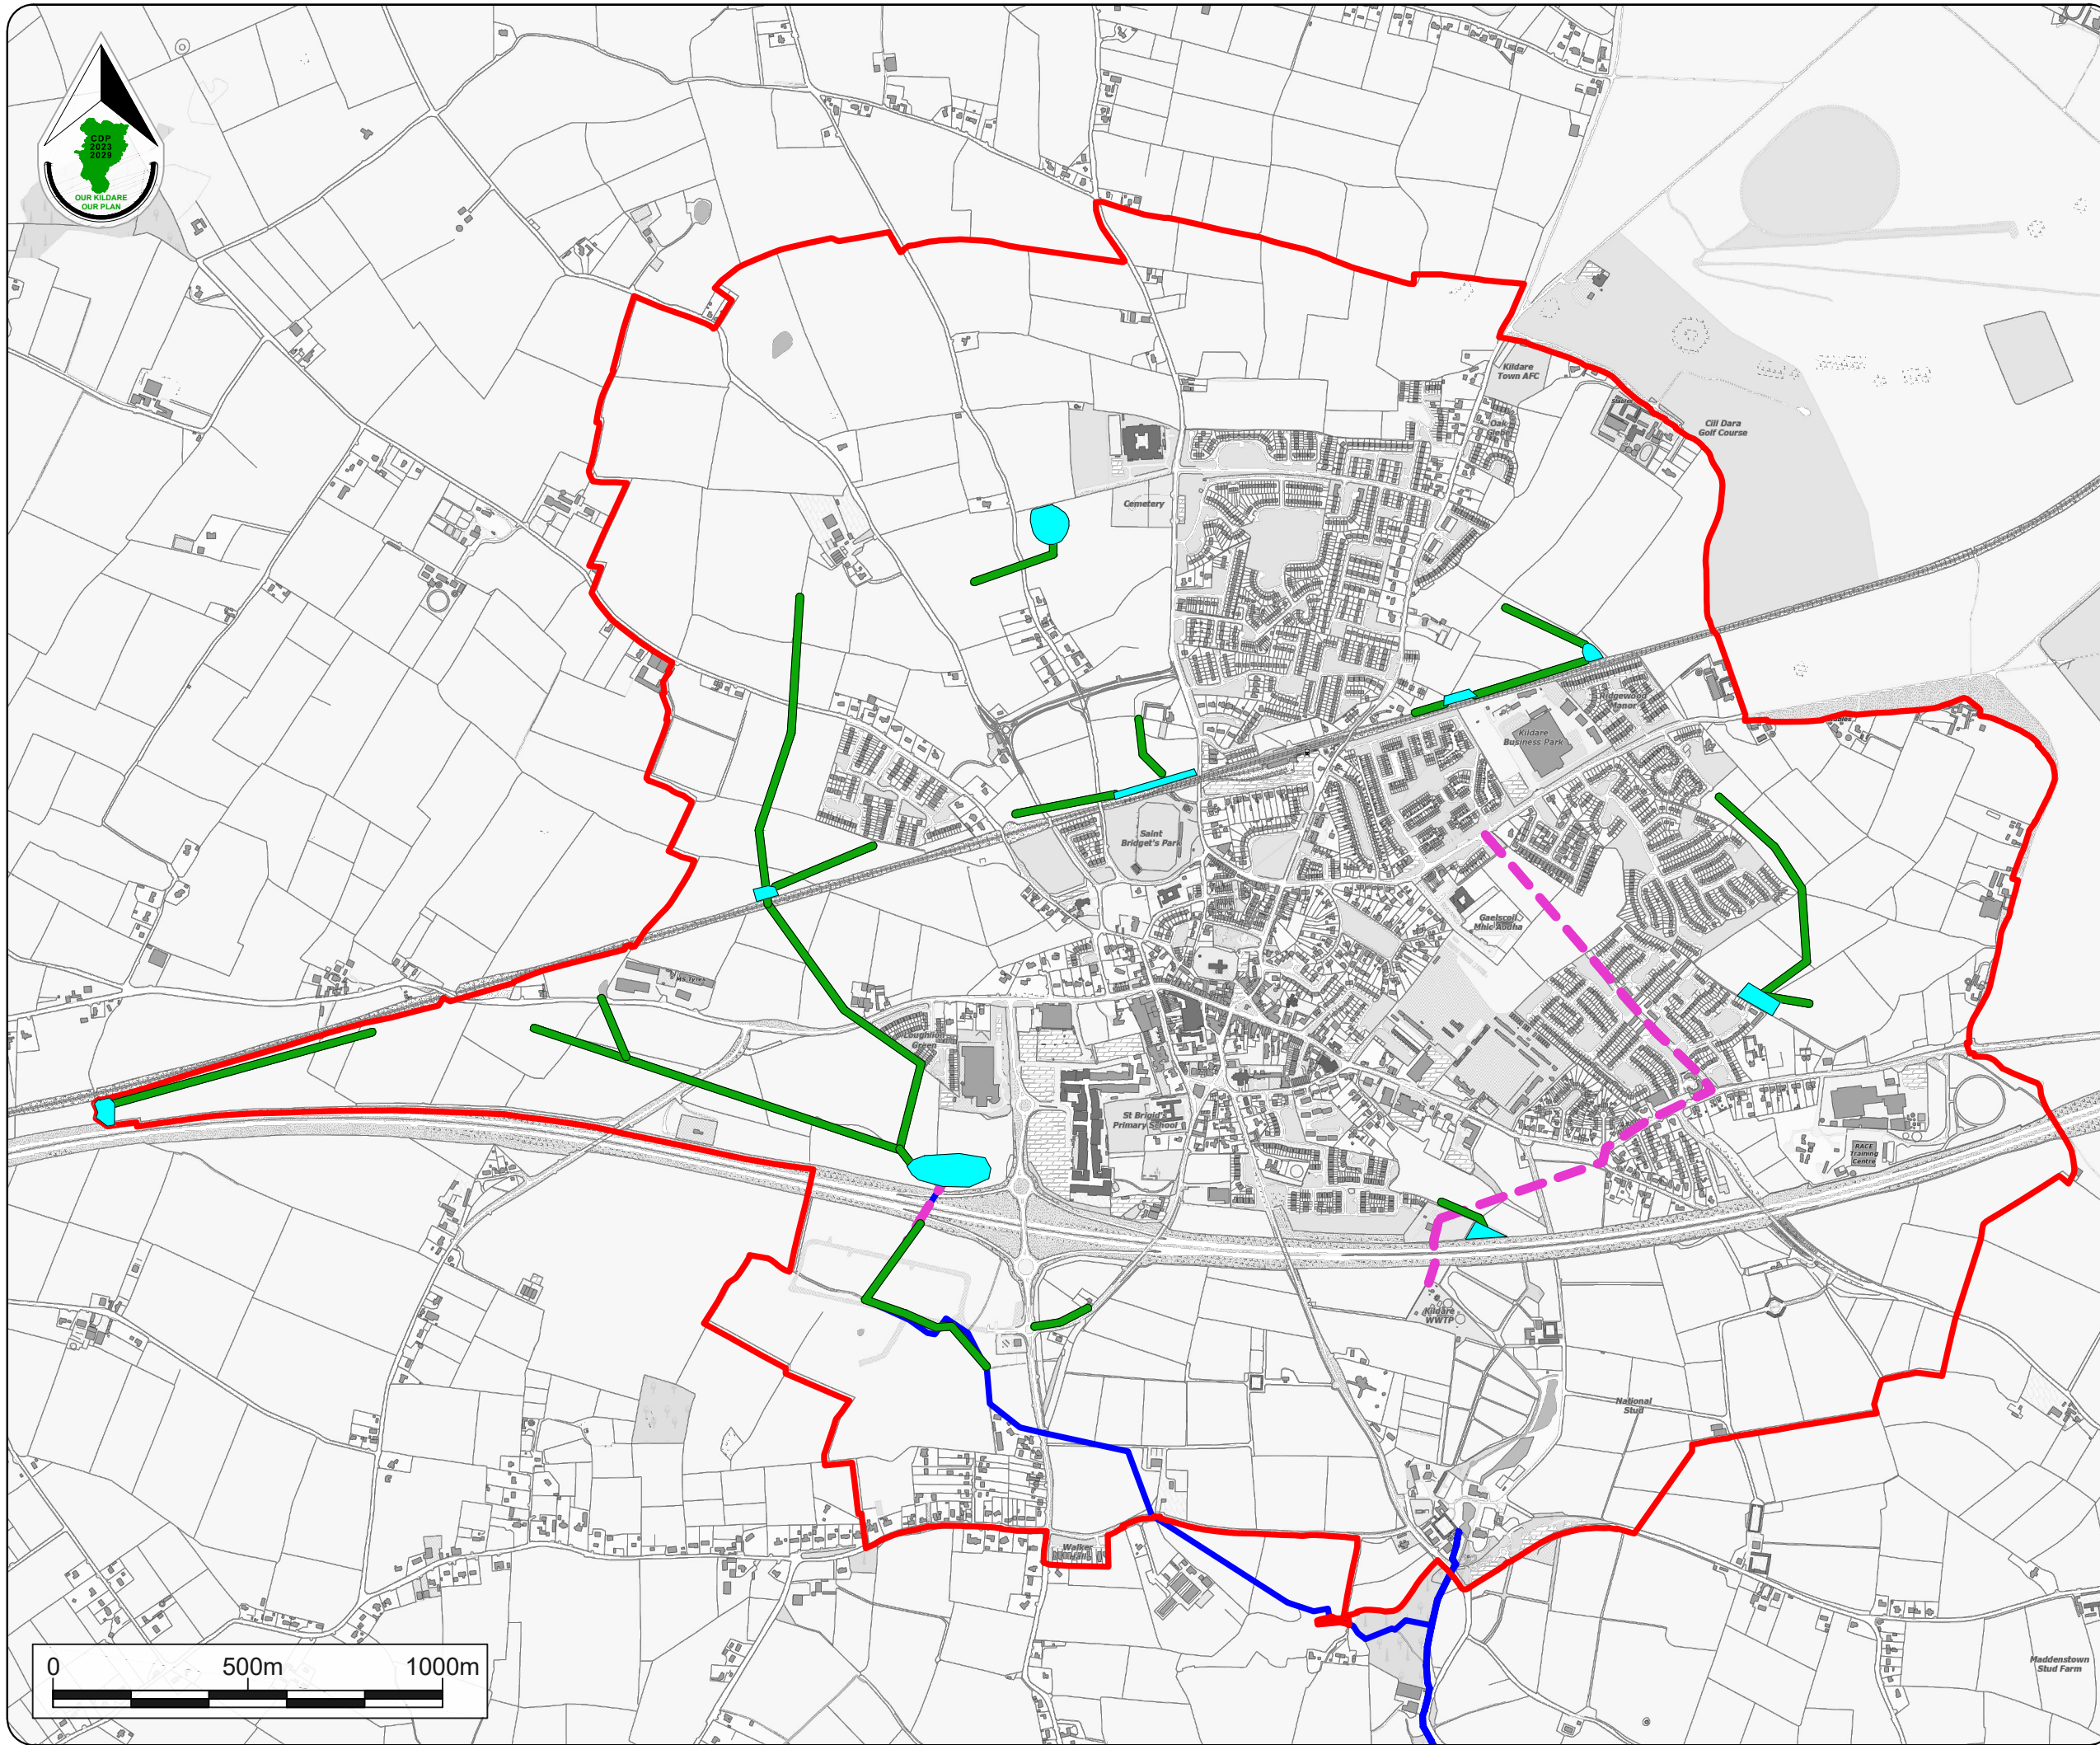

Stage	Date	Description
Draft	21/03/2023	Draft Plan Published

### Infrastructure and Environmental Services Surface Water Management

Scale:	N.T.S.	Map Ref.:	10.1
Date:	March 2023	Drawing No.:	200/23/1367

<small>Ordnance Survey Ireland data reproduced under OSI License number CYAL5026173 © Ordnance Survey Ireland/Government of Ireland/Kildare County Council</small>	Drawn by: <b>M O'Loughlin</b>	Checked by: <b>L Crawford</b>	Approved by: <b>J O'Reilly</b>
	Date: 13/03/2023	Date: 13/03/2023	Date: 13/03/2023


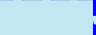
This drawing is to be read in conjunction with the written statement




Kildare County Council  
 Planning & Strategic  
 Development Department  
 Áras Chill Dara,  
 Devoy Park, Naas, Co Kildare.

**Draft Kildare Town  
 Local Area Plan 2023 - 2029**

Legend :

-  Local Area Plan Boundary
-  Pluvial Flood Risk Assessment Zone

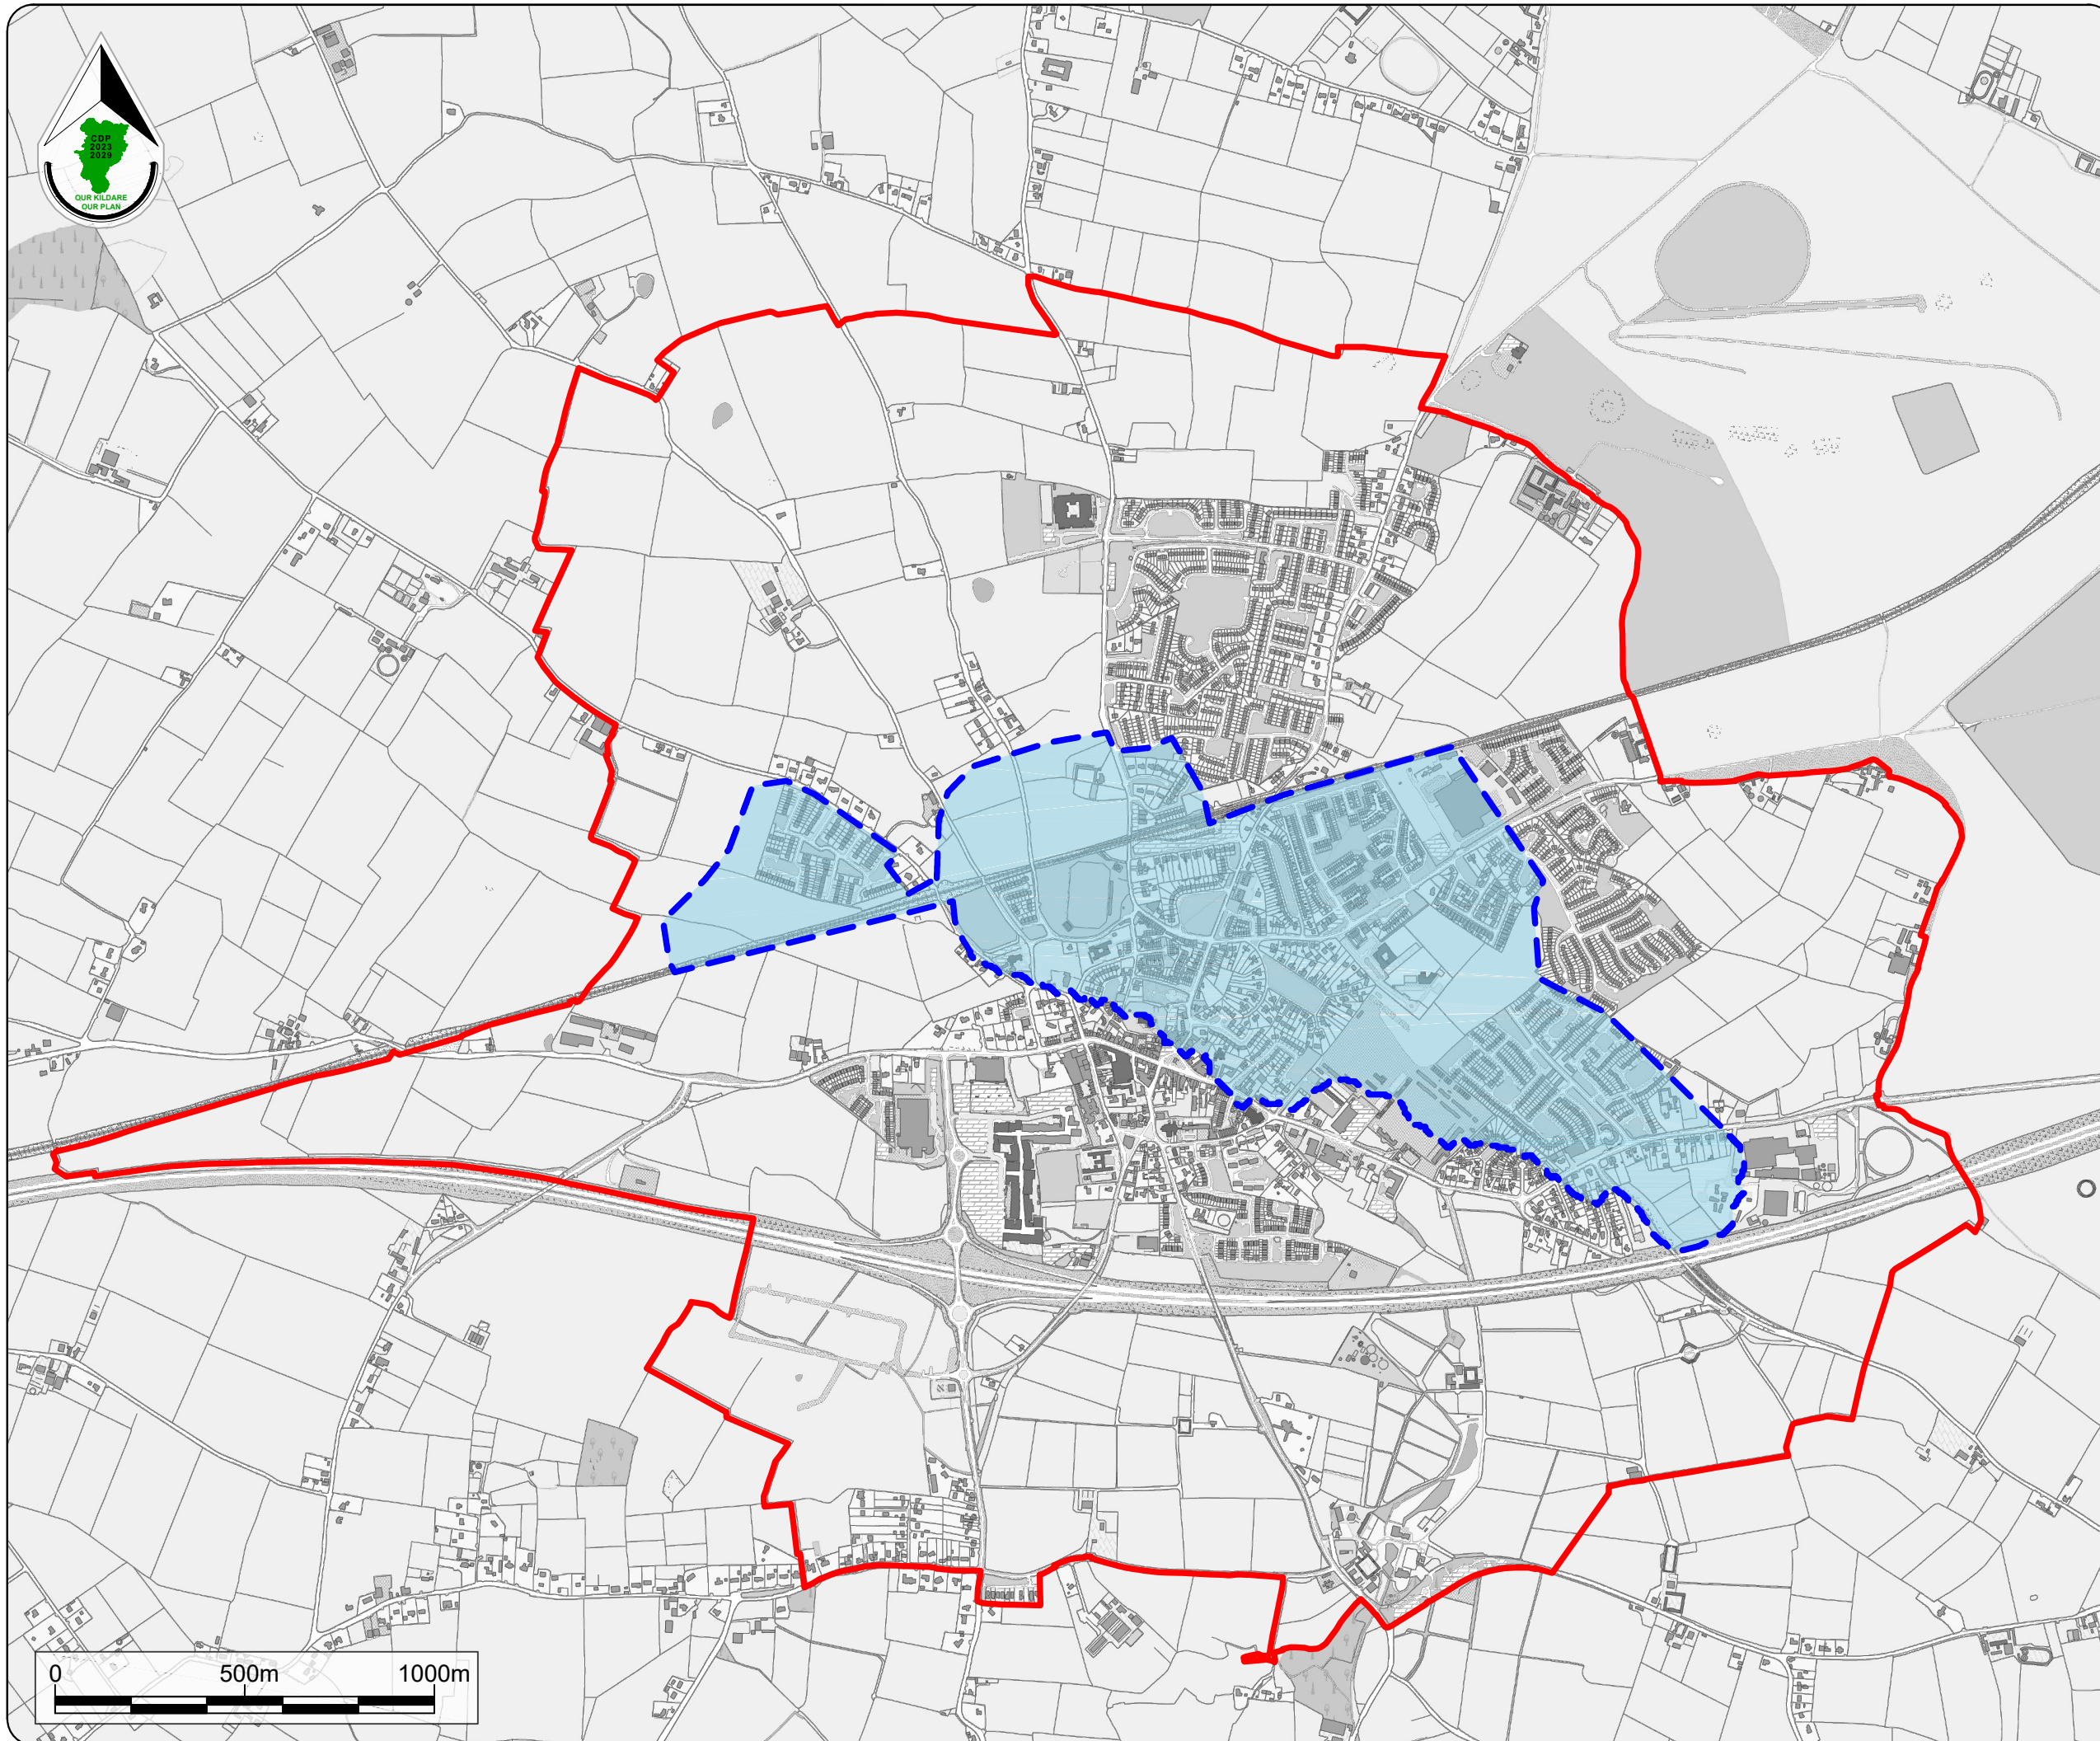

Stage	Date	Description
Draft	21/03/2023	Draft Plan Published

**Infrastructure and  
 Environmental Services  
 Strategic Flood Risk Assessment**

Scale: N.T.S.	Map Ref.: 10.2
Date: March 2023	Drawing No.: 200/23/1374

<small>Ordnance Survey Ireland data reproduced under OS Licence number CYAL5025173 © Ordnance Survey Ireland/Government of Ireland/Kildare County Council</small>	Drawn by: M O'Loughlin	Checked by: L Crawford	Approved by: J O'Reilly
	Date: 15/02/2023	Date: 15/02/2023	Date: 15/02/2023

This drawing is to be read in conjunction with the written statement





Kildare County Council  
 Planning & Strategic  
 Development Department  
 Áras Chill Dara,  
 Devoy Park, Naas, Co Kildare.

**Draft Kildare Town  
 Local Area Plan 2023 - 2029**

**Legend :**

- Local Area Plan Boundary
- Pluvial Flood Risk Assessment Zone
- A: Town Centre
- B: Existing Residential / Infill
- C: New Residential
- C: Phase 2 New Residential
- D: Retail Outlet Centre
- E: Community and Education
- F: Open Space and Amenity
- G: National Stud / Green Belt
- H: Industry and Warehousing
- I: Agricultural
- K: Commercial
- N: Neighbourhood Centre
- Q: Enterprise and Employment
- R: Retail / Commercial
- S: Equine Industry
- SR: Strategic Reserve
- T: Mixed Use
- U: Transport and Utilities



Stage	Date	Description
Draft	21/03/2023	Draft Plan Published

**Infrastructure and  
 Environmental Services  
 Strategic Flood Risk Assessment - LUZ  
 Underlay**

Scale: N.T.S.	Map Ref.: 10.2a
Date: March 2023	Drawing No.: 200/23/1374

Drawn by: M O'Loughlin	Checked by: L Crawford	Approved by: J O'Reilly
Date: 20/02/2023	Date: 20/02/2023	Date: 20/02/2023

This drawing is to be read in conjunction  
 with the written statement

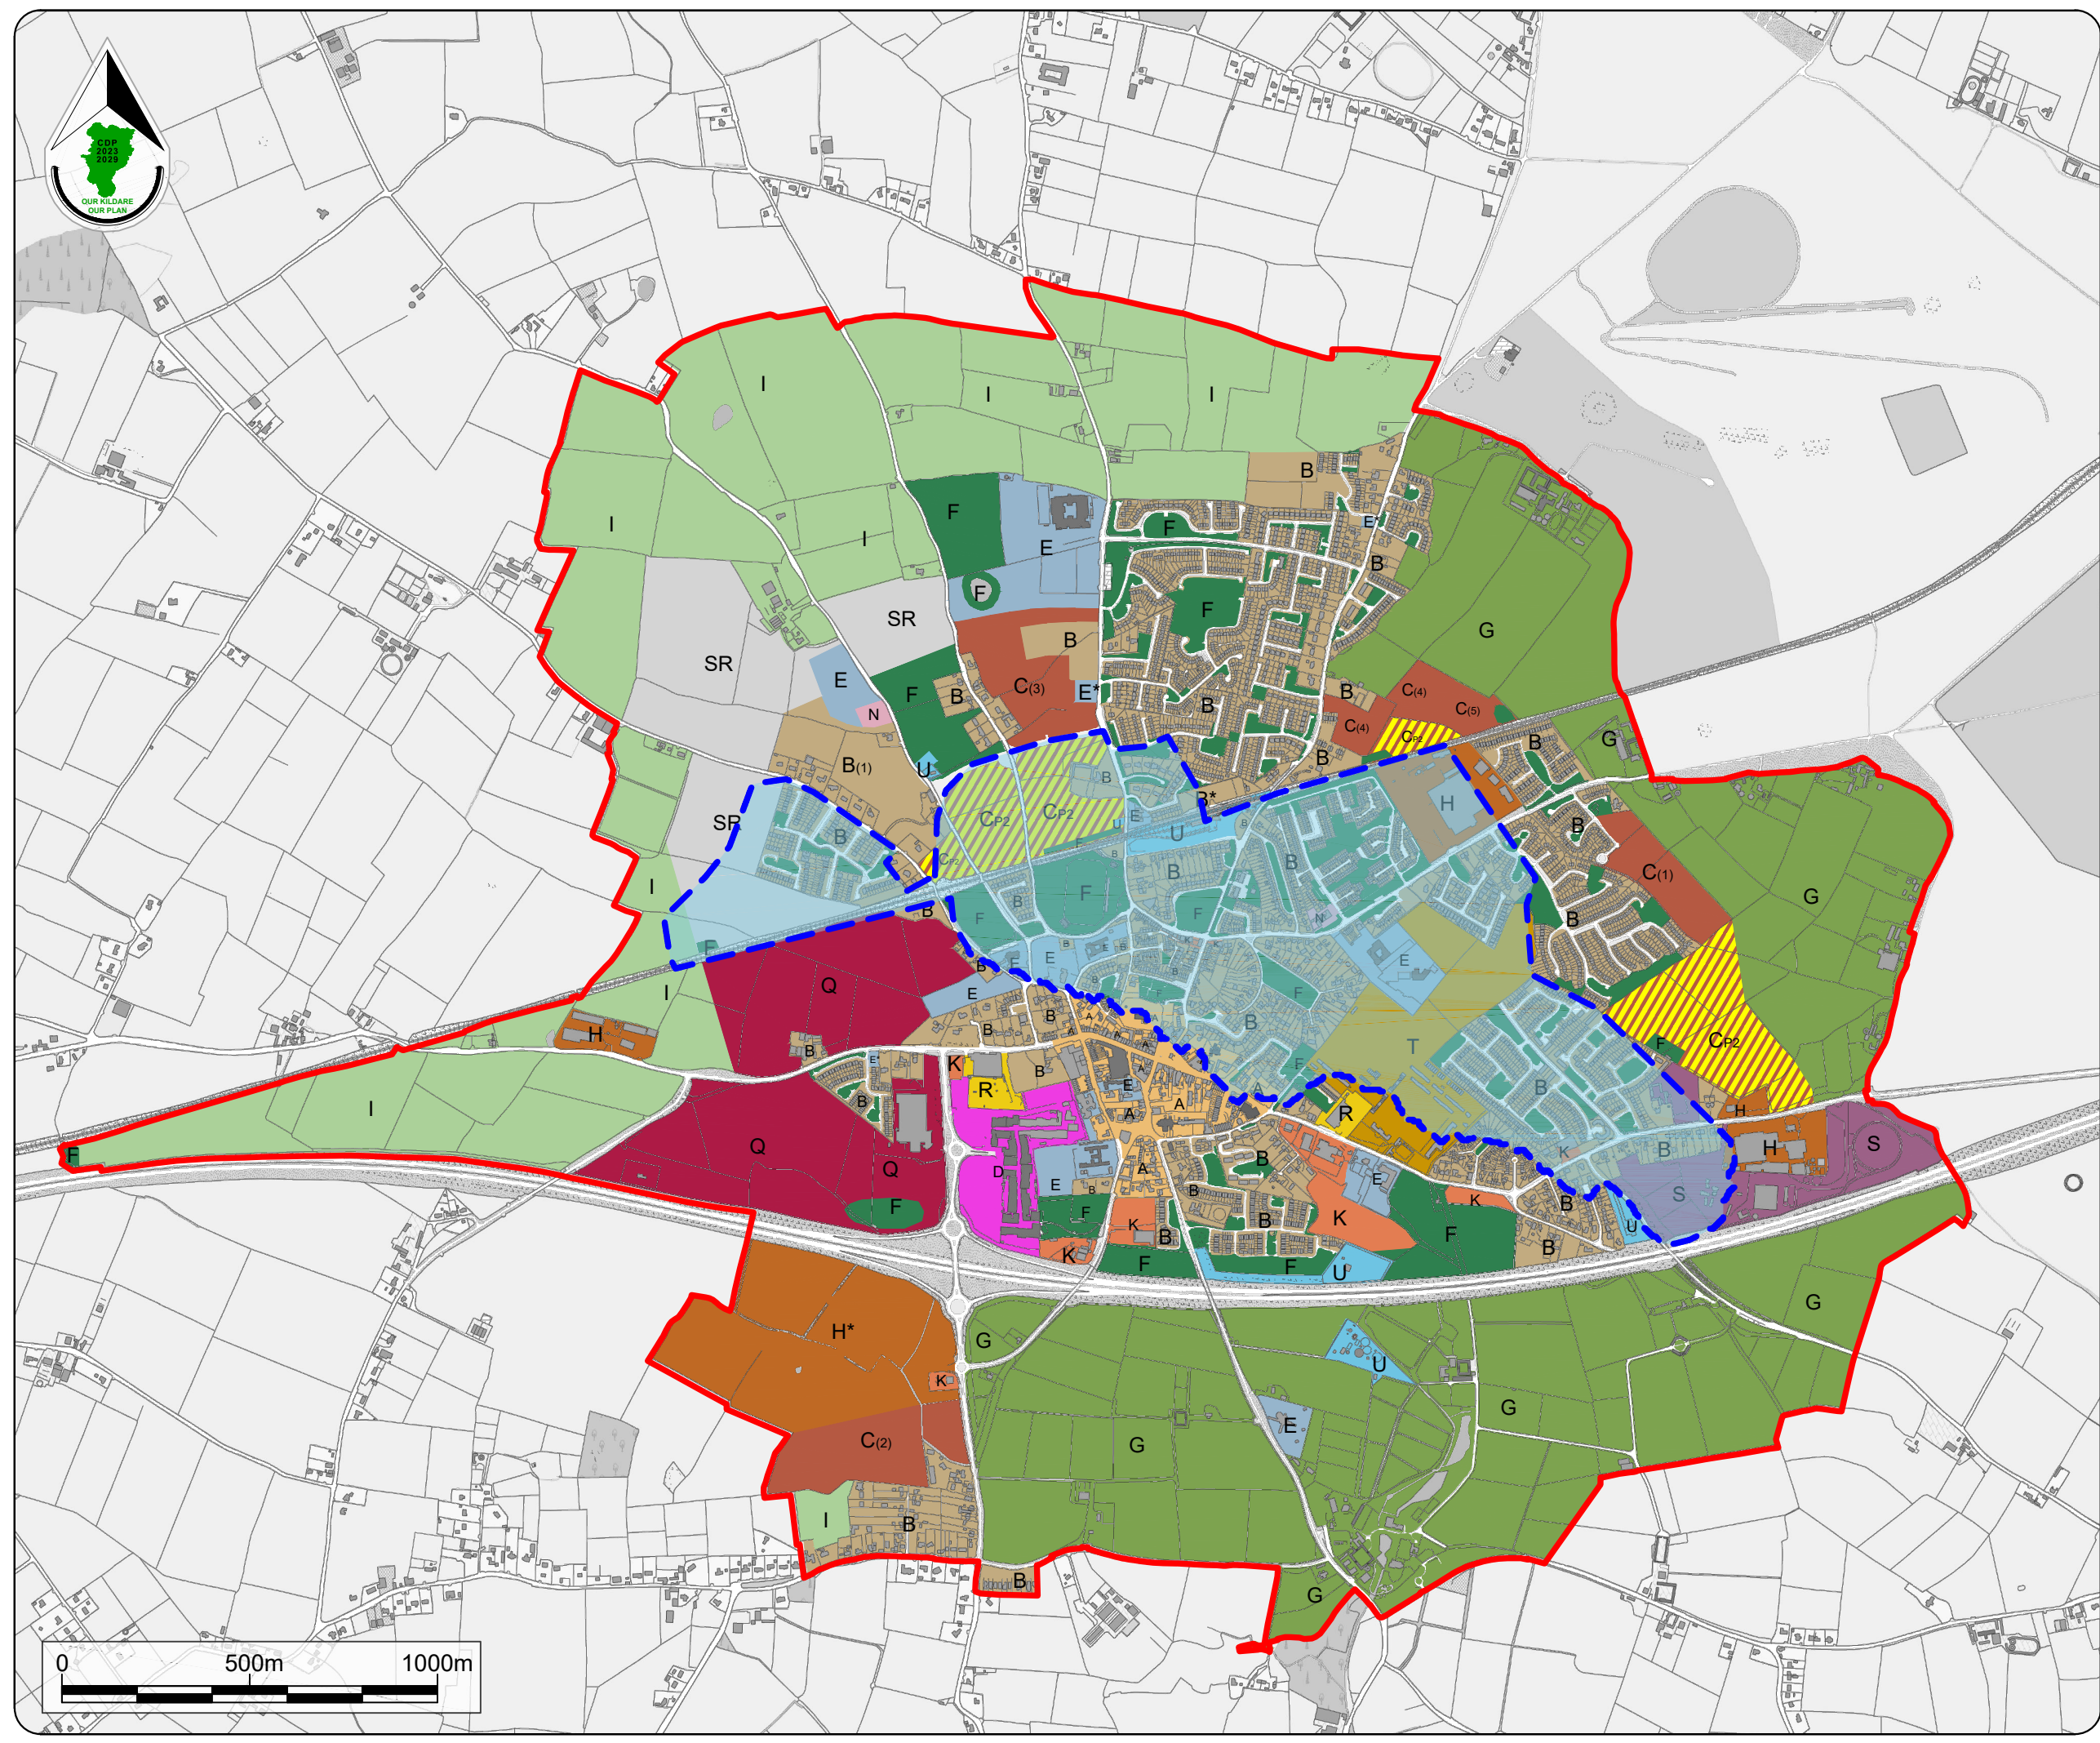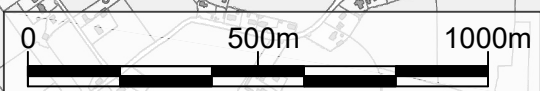





Kildare County Council  
 Planning & Strategic  
 Development Department  
 Áras Chill Dara,  
 Devoy Park, Naas, Co Kildare.

### Draft Kildare Town Local Area Plan 2023 - 2029

Legend :

- Local Area Plan Boundary
- CSO Settlement Boundary 2016
- A: Town Centre
- B: Existing Residential / Infill
- C: New Residential
- C: Phase 2 New Residential
- D: Retail Outlet Centre
- E: Community and Education
- F: Open Space and Amenity
- G: National Stud / Green Belt
- H: Industry and Warehousing
- I: Agricultural
- K: Commercial
- N: Neighbourhood Centre
- Q: Enterprise and Employment
- R: Retail / Commercial
- S: Equine Industry
- SR: Strategic Reserve
- T: Mixed Use
- U: Transport and Utilities
- 400m intervals from the train station
- 91m line of setback of development from M7 Motorway

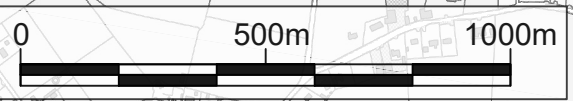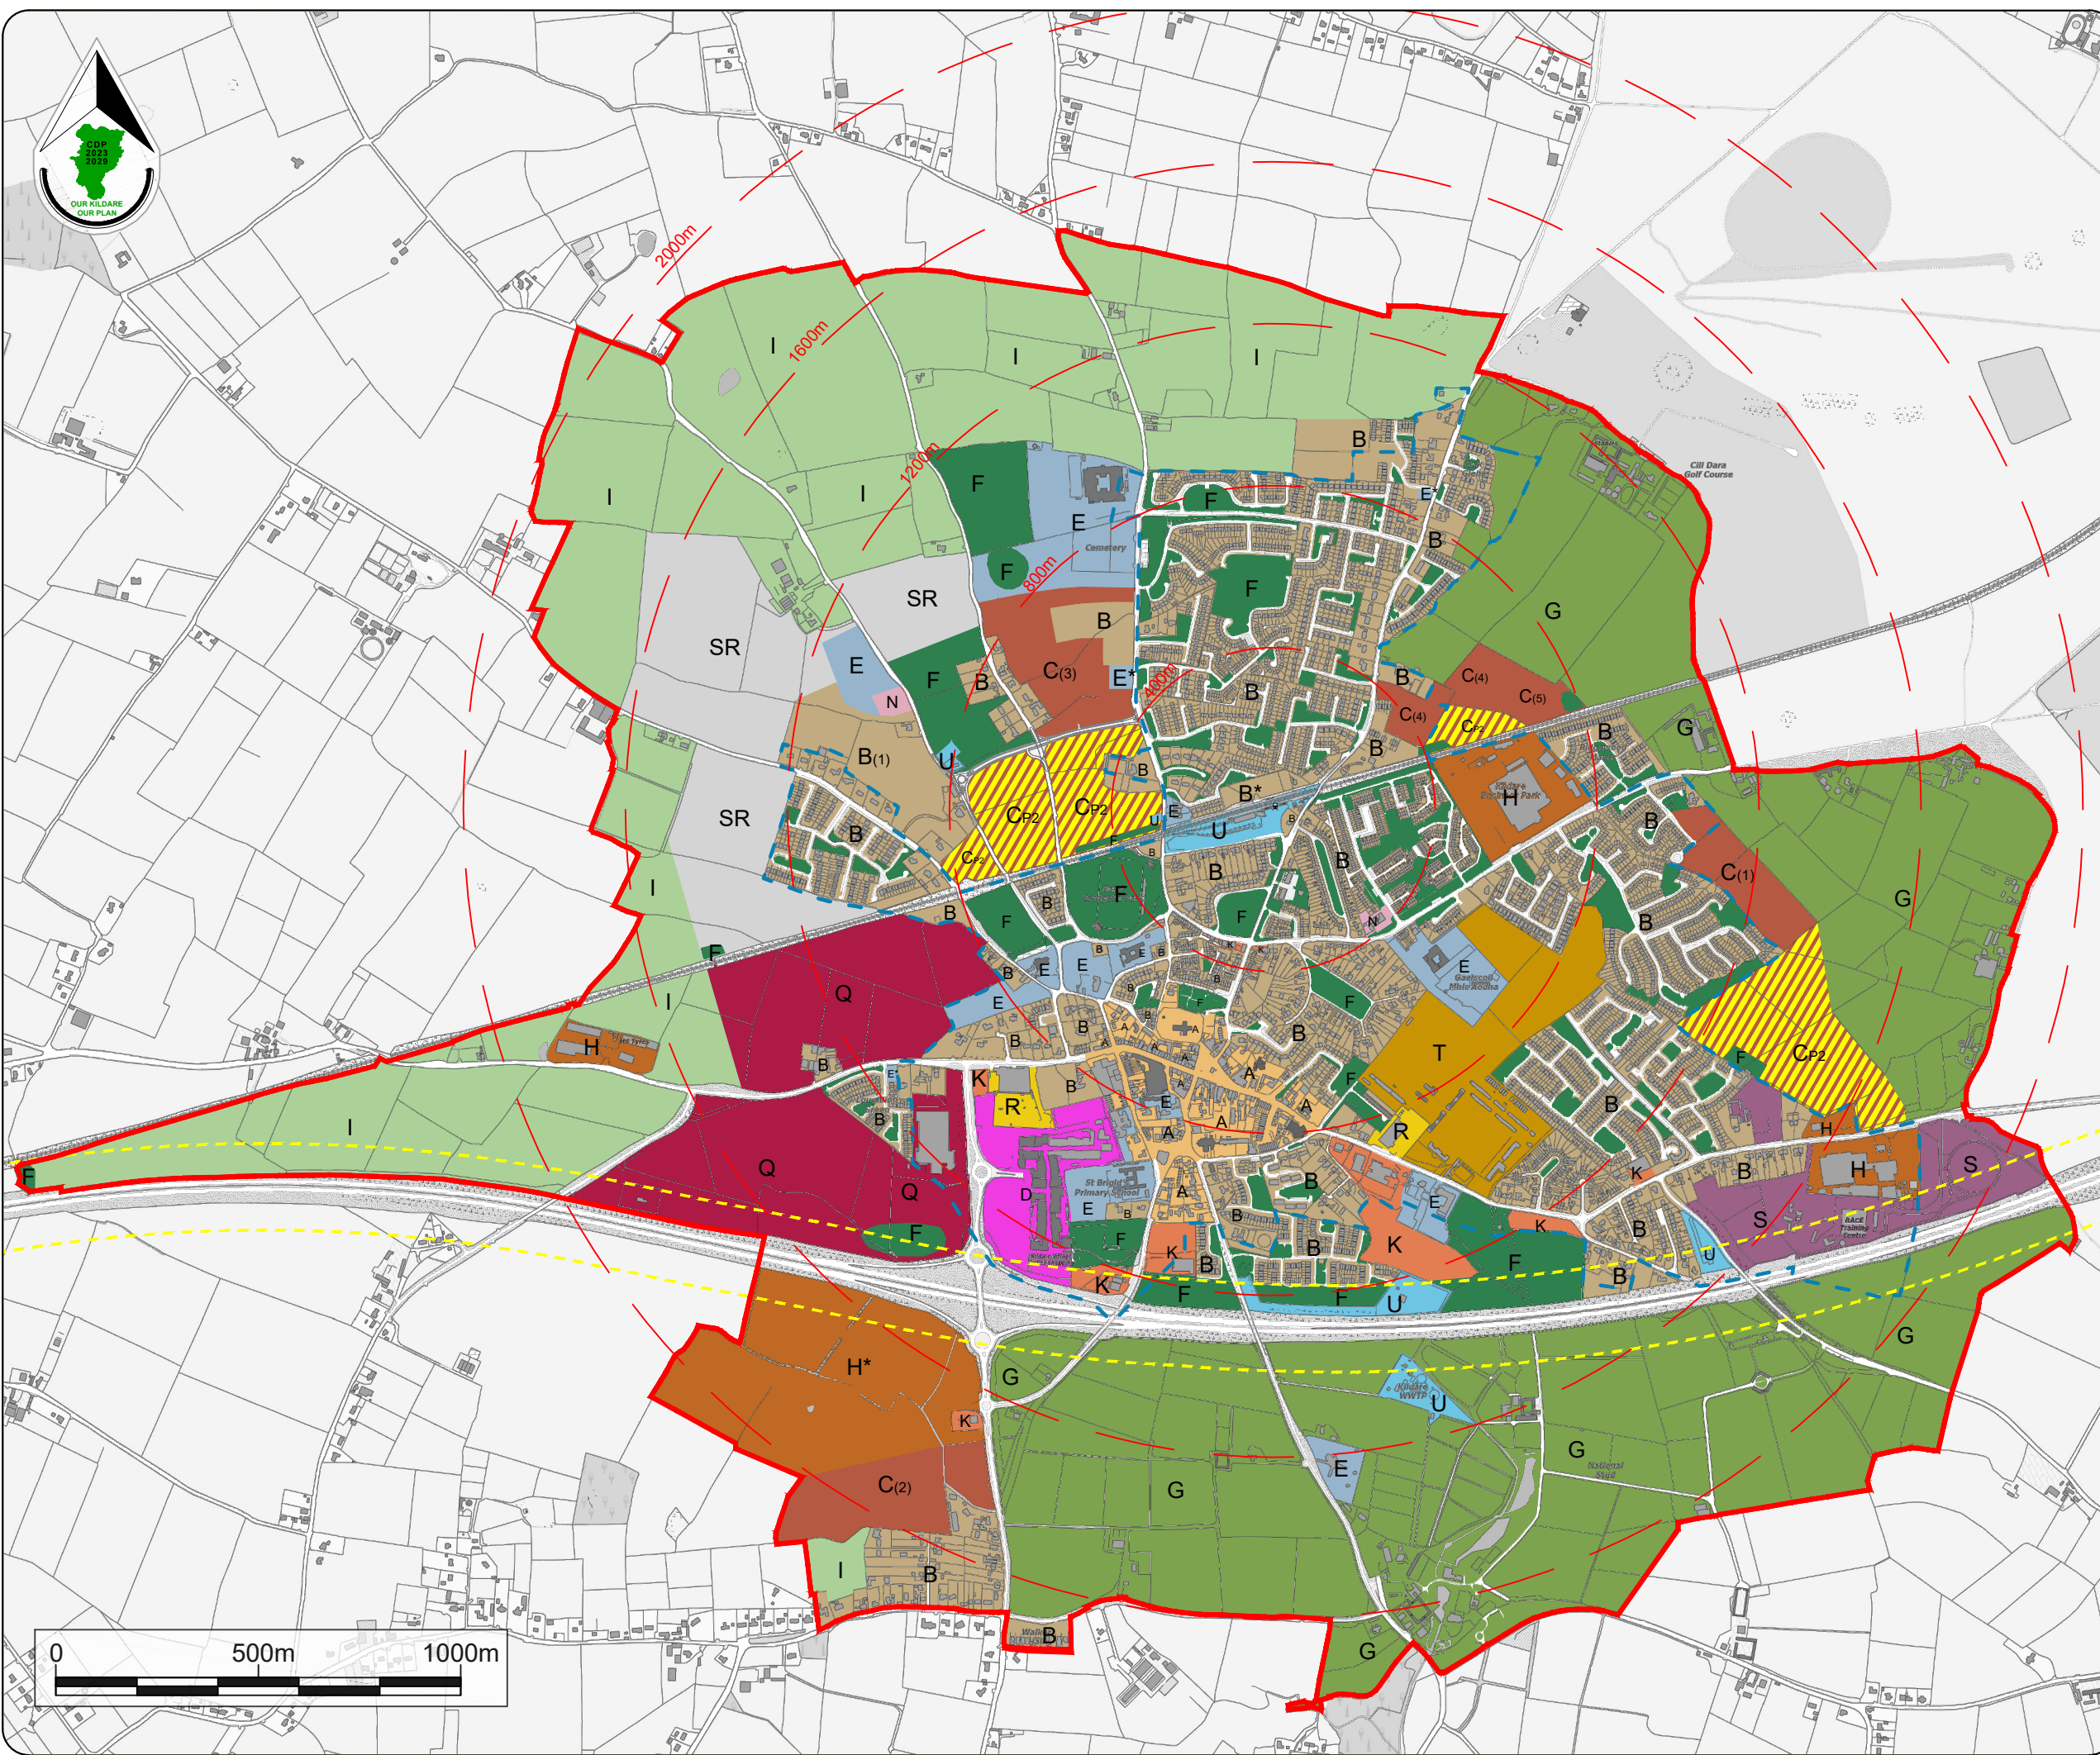

Stage	Date	Description
Draft	21/03/2023	Draft Plan Published

### Land Use Zoning

Scale: N.T.S.	Map Ref.: 11.1
Date: March 2023	Drawing No.: 200/23/1359

Ordnance Survey Ireland data reproduced under OSL Licence number CYAL5029173 © Ordnance Survey Ireland/Government of Ireland/Kildare County Council	Drawn by: D Dolan	Checked by: L Crawford	Approved by: J O'Reilly
	Date: 20/03/2023	Date: 20/03/2023	Date: 20/03/2023

This drawing is to be read in conjunction with the written statement





Kildare County Council  
 Planning & Strategic  
 Development Department  
 Áras Chill Dara,  
 Devoy Park, Naas, Co Kildare.

**Draft Kildare Town  
 Local Area Plan 2023 - 2029**

**Legend :**

- Local Area Plan Boundary
- CSO Settlement Boundary 2016
- Settlement Consolidation Site
- Other residential sites
- 400m intervals from the train station

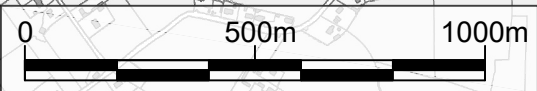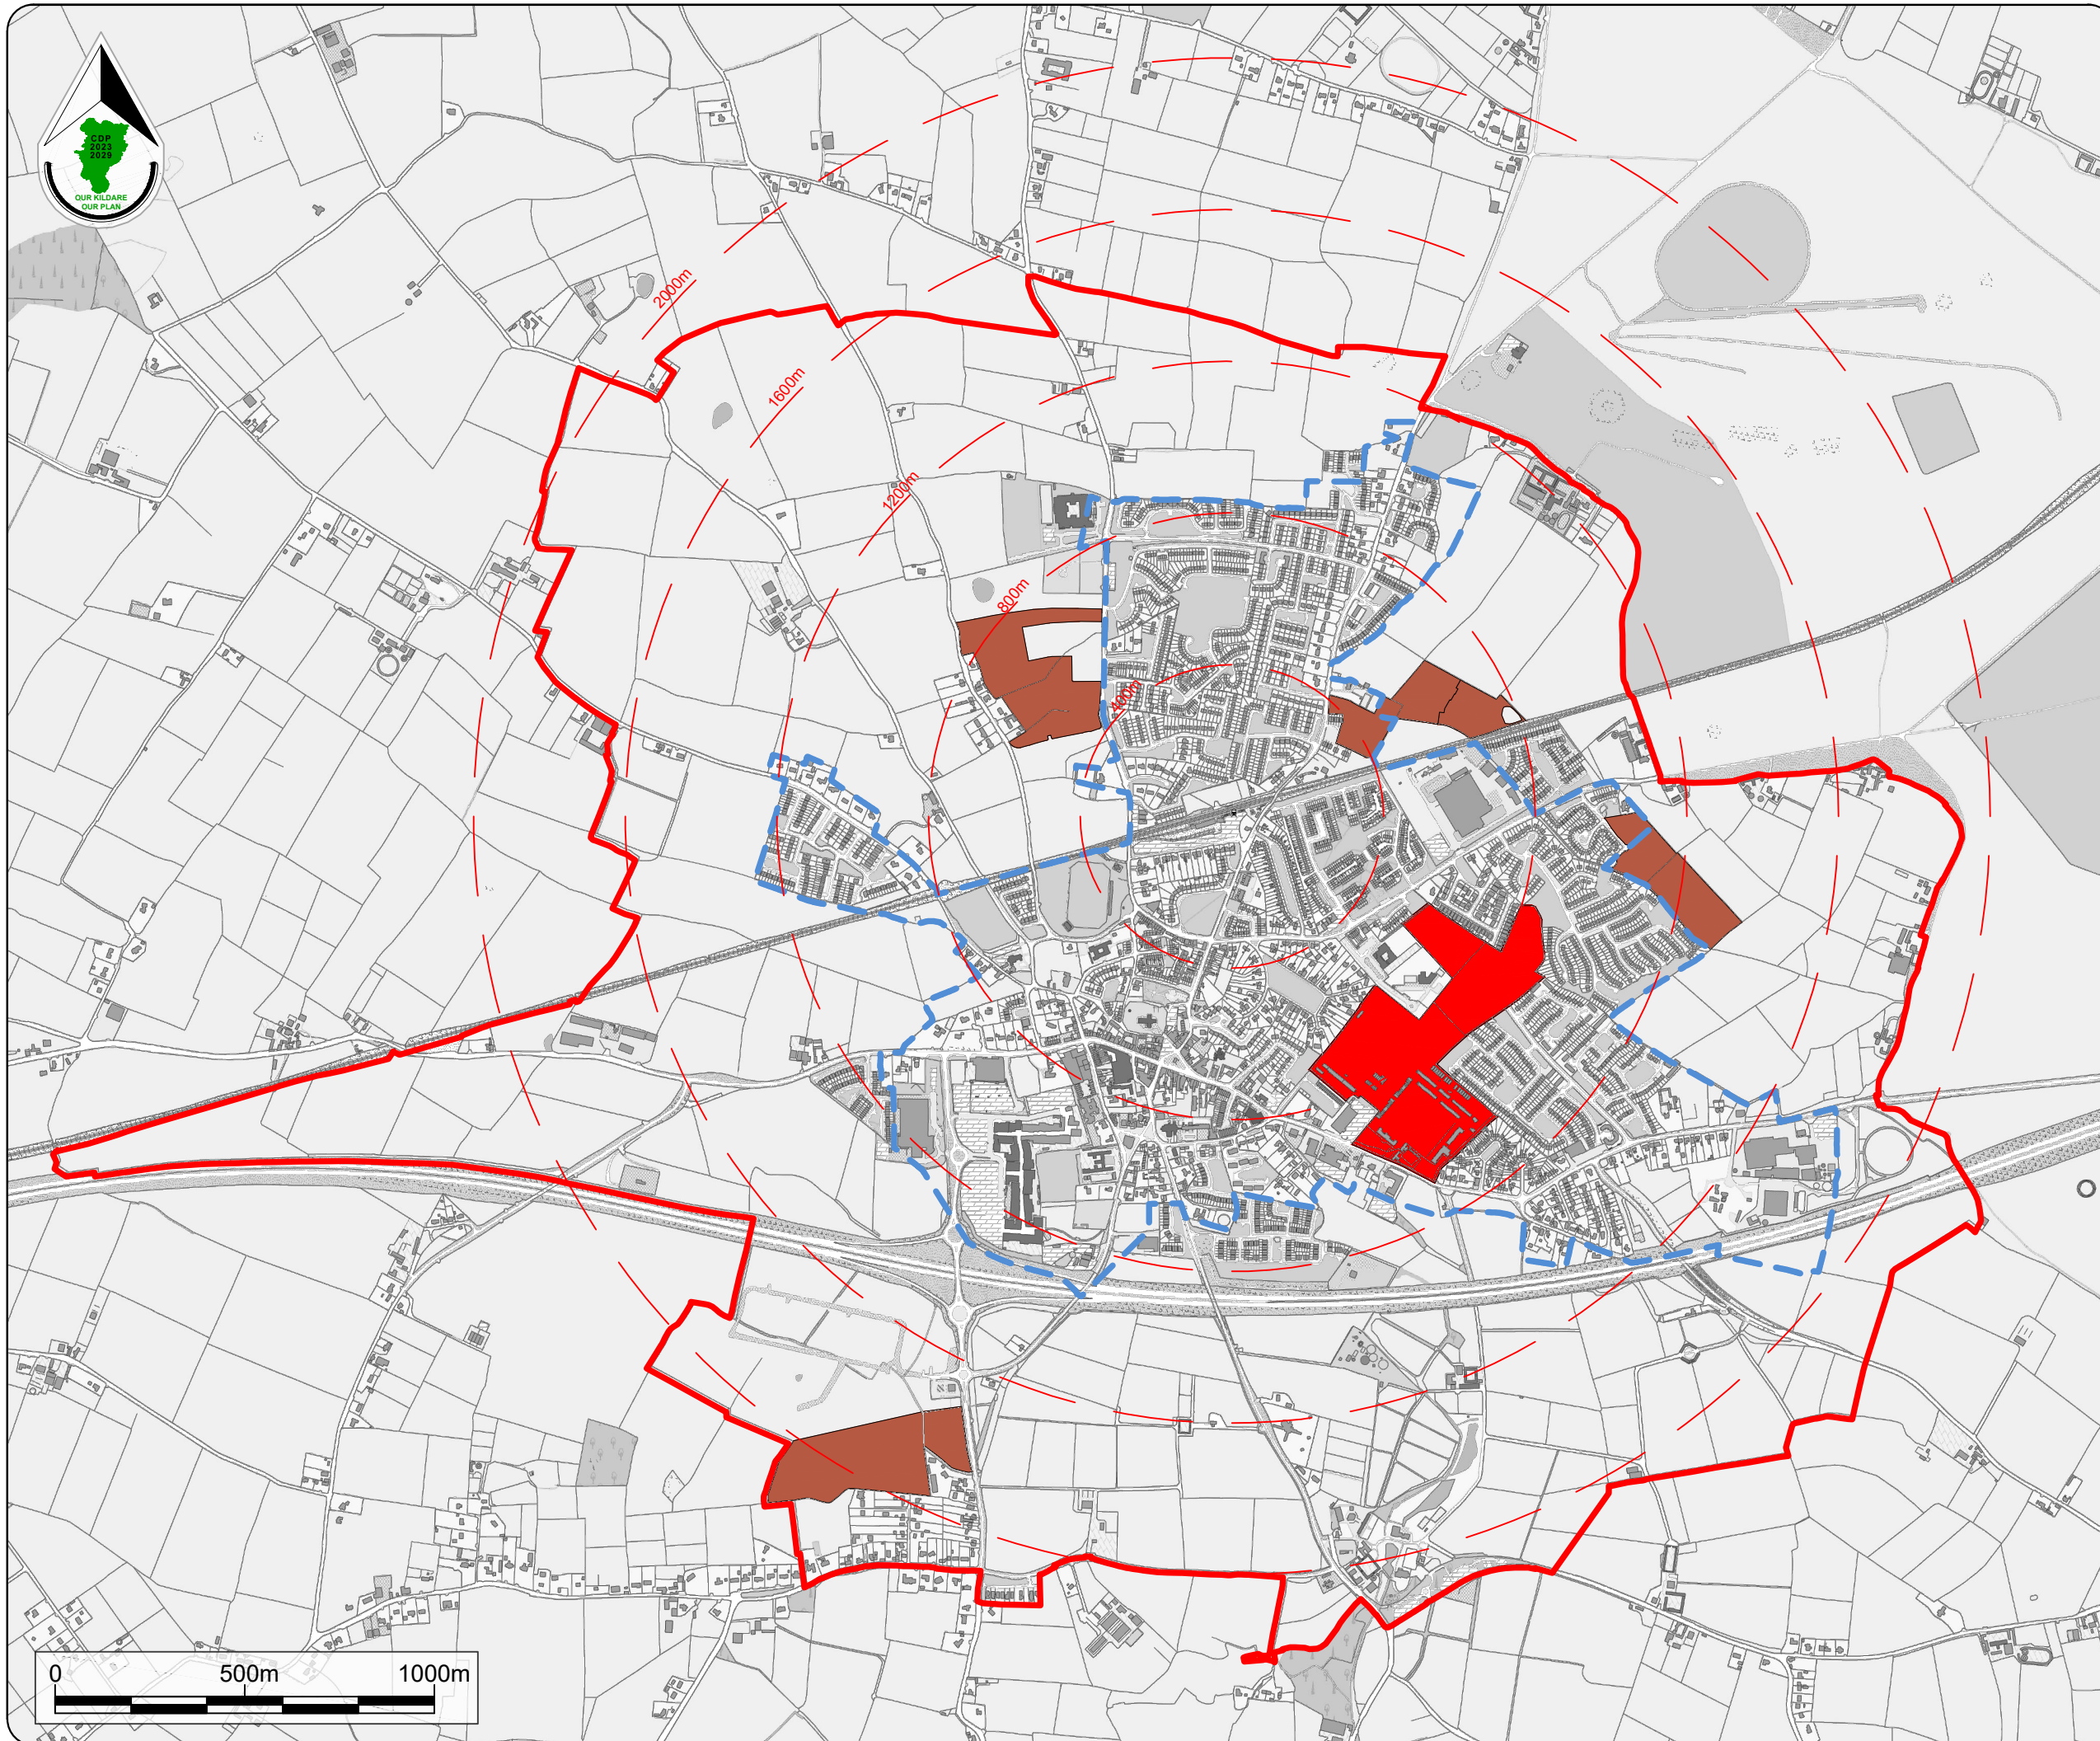

Stage	Date	Description
Draft	21/03/2023	Draft Plan Published

**Implementation  
 Settlement Consolidation Site**

Scale:	N.T.S.	Map Ref.:	11.2
Date:	March 2023	Drawing No.:	200/23/1373

Ordnance Survey Ireland data reproduced under OSI License number CYAL5025173 © Ordnance Survey Ireland/Government of Ireland/Kildare County Council	Drawn by: M O'Loughlin	Checked by: L Crawford	Approved by: J O'Reilly
	Date: 10/02/2023	Date: 10/02/2023	Date: 10/02/2023

This drawing is to be read in conjunction with the written statement