





CONTEXT ELEVATION - SECTION A-A
(Scale 1:200)

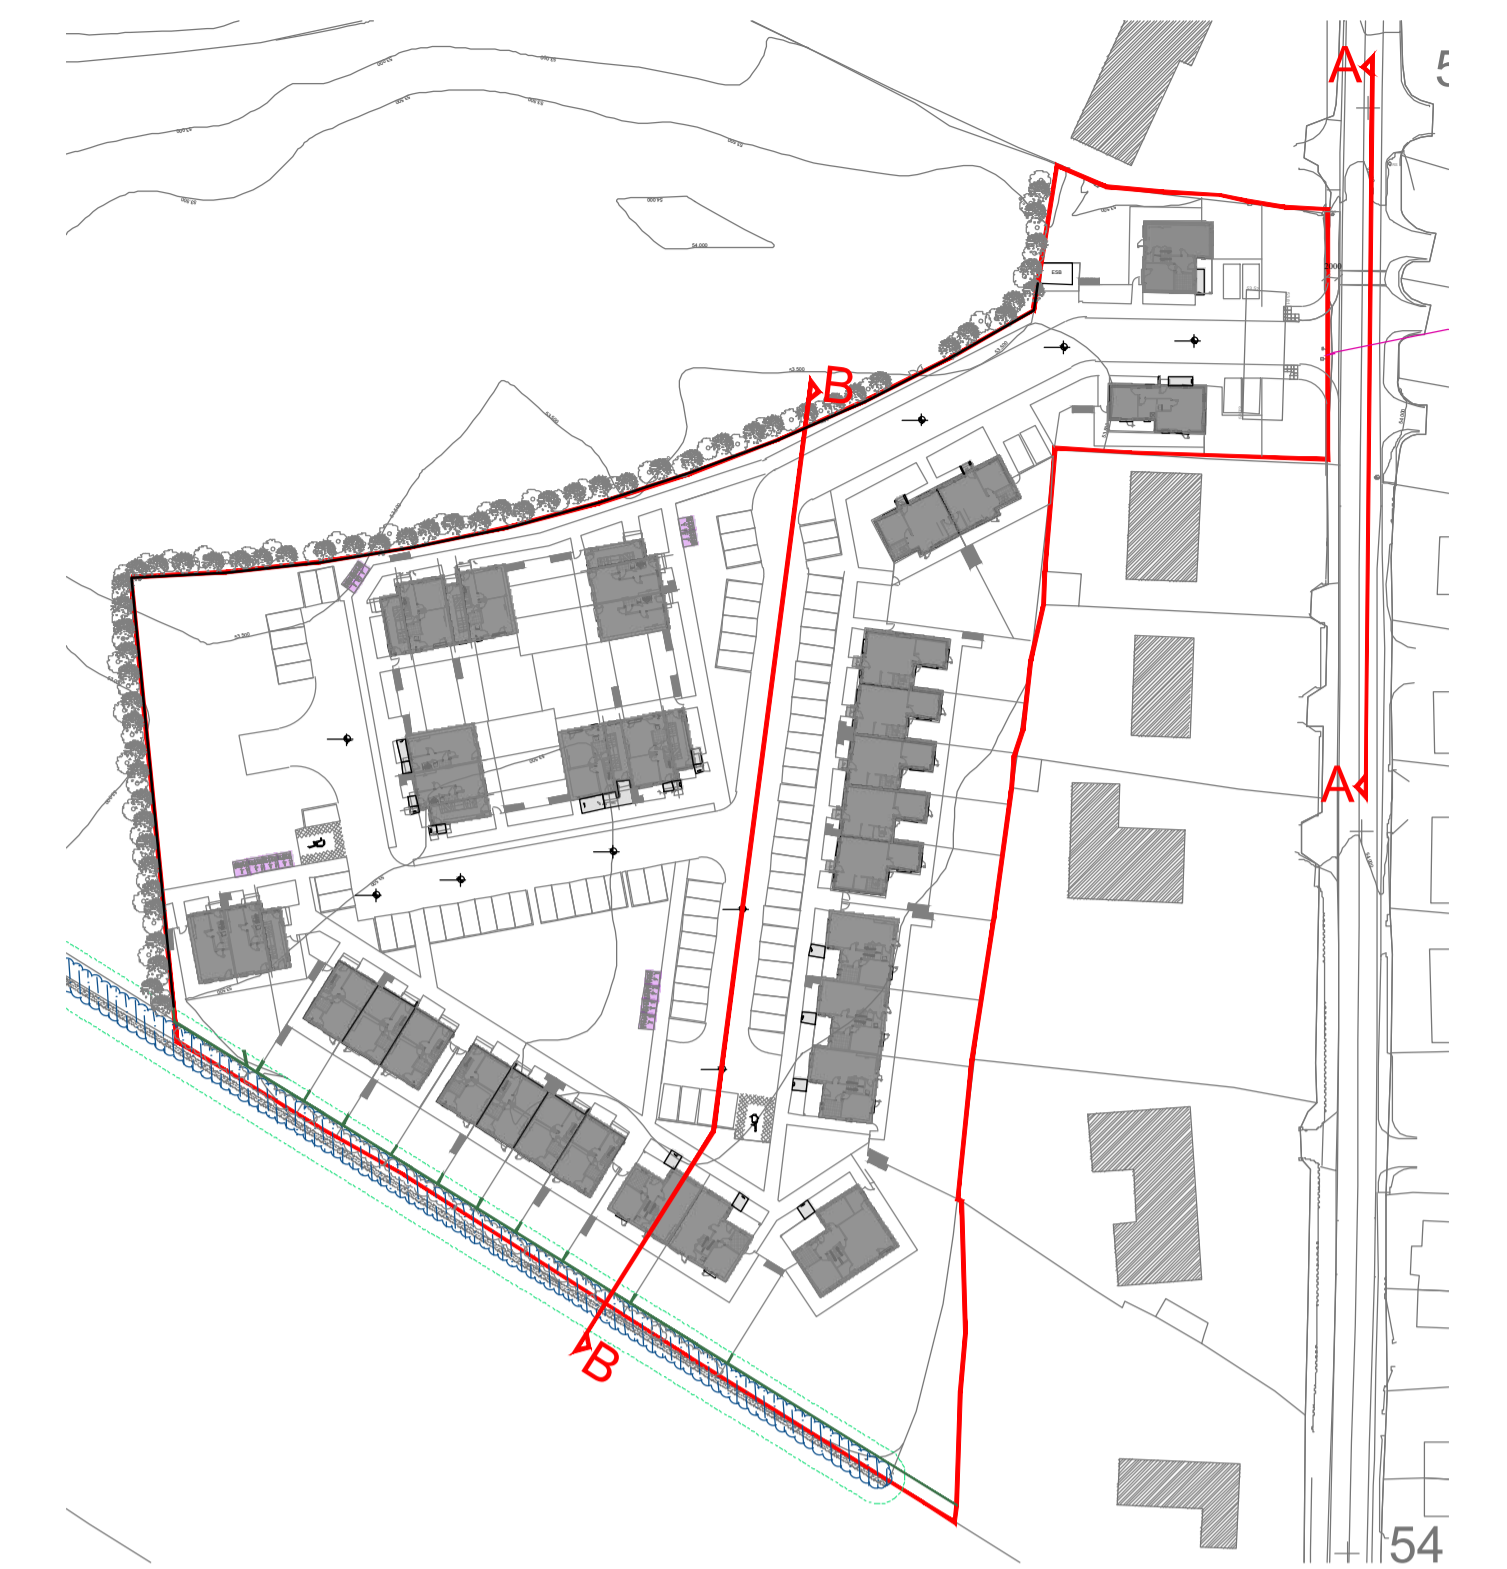

KEY PLAN
(Not to scale)



CONTEXT ELEVATION - SECTION B-B
(Scale 1:200)

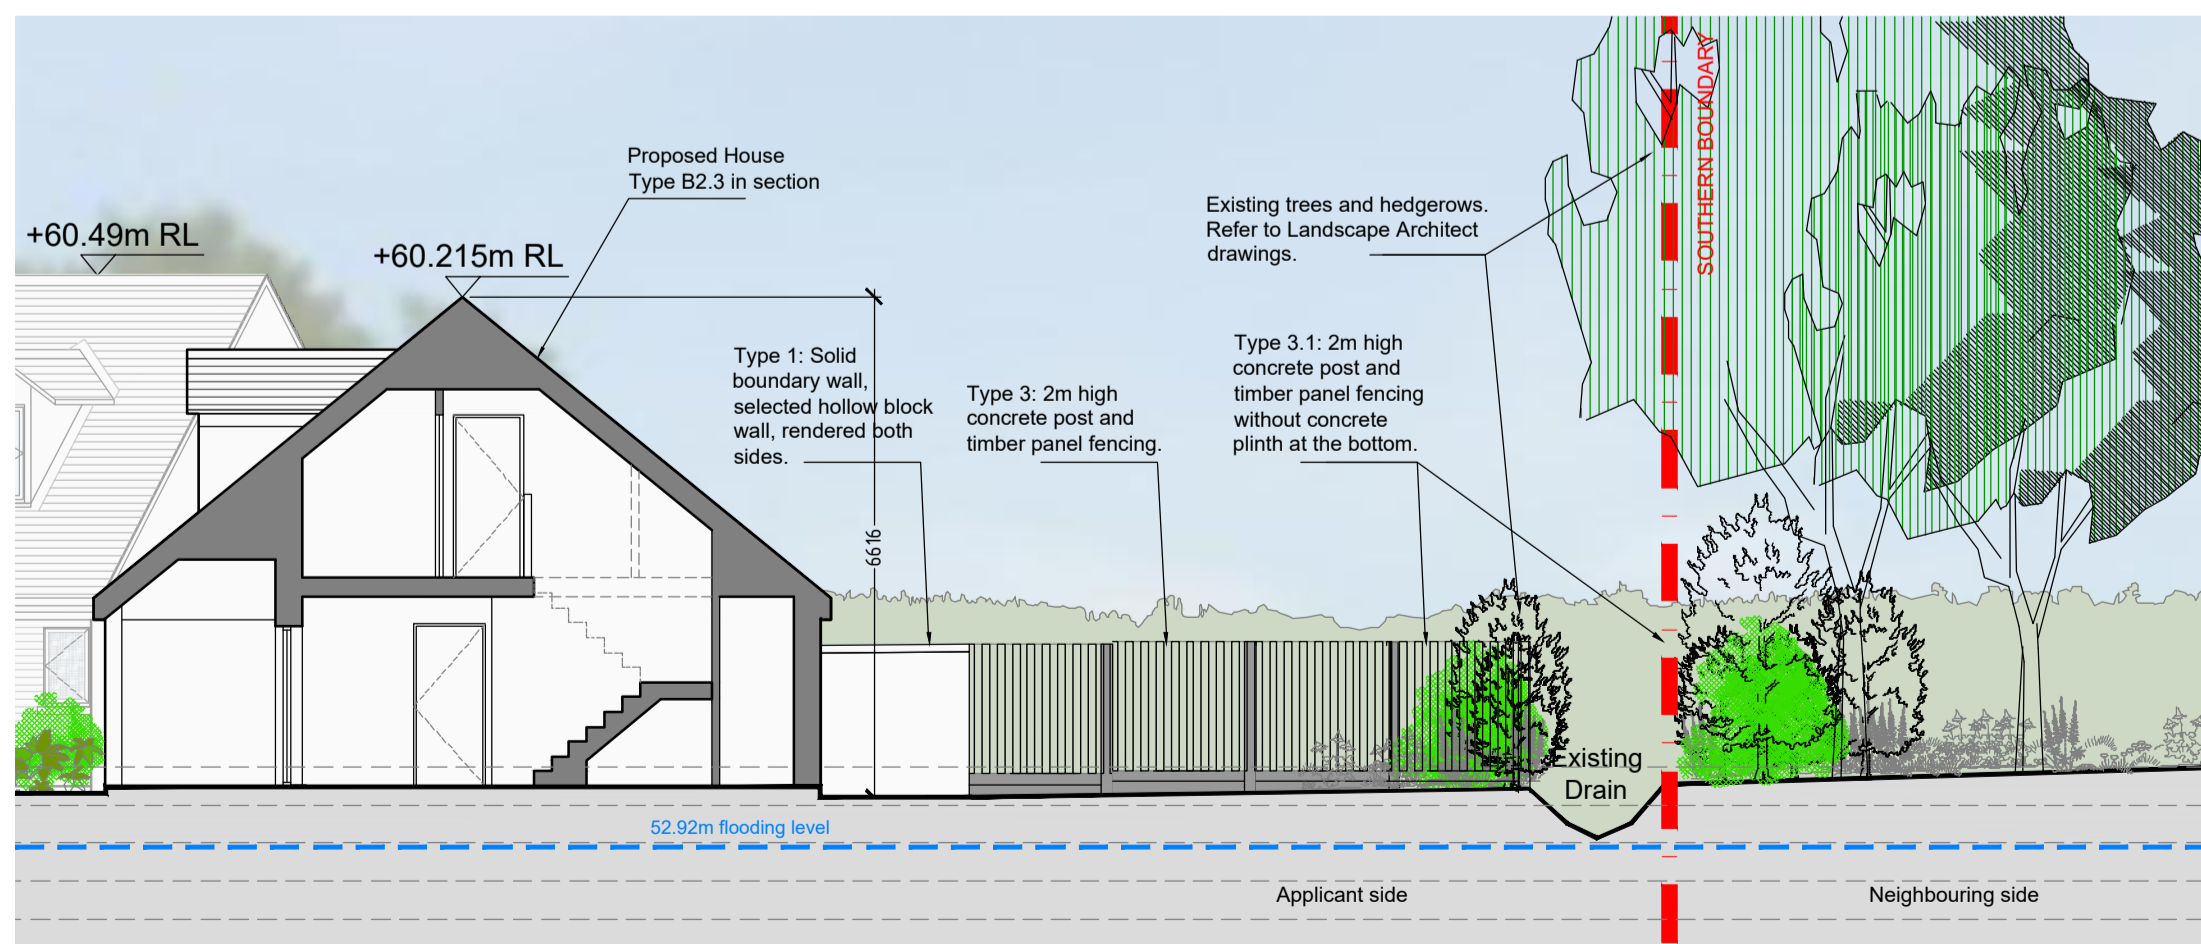

BOUNDARY WALL DETAIL B1
(Scale 1:100)

PLANNING

| Rev | Description | By | Date |
|---|-------------|---|------|
| | | | |
| | | | |
| Client: Kildare County Council Project: Proposed Housing Development at Ardclough Road, Celbridge, Co. Kildare | | Scale: 1:200 @ A1 | |
| Drawing Description: CONTEXT ELEVATIONS Description: A-A & B-B | | Drawing No: 210303-03-004 Rev: | |
| Status: Planning Date: May 2022 | | Drawing No: 210303-03-004 Drawn by: WS / TS / SF Checked by: BF | |