


681592mE, 713493mN

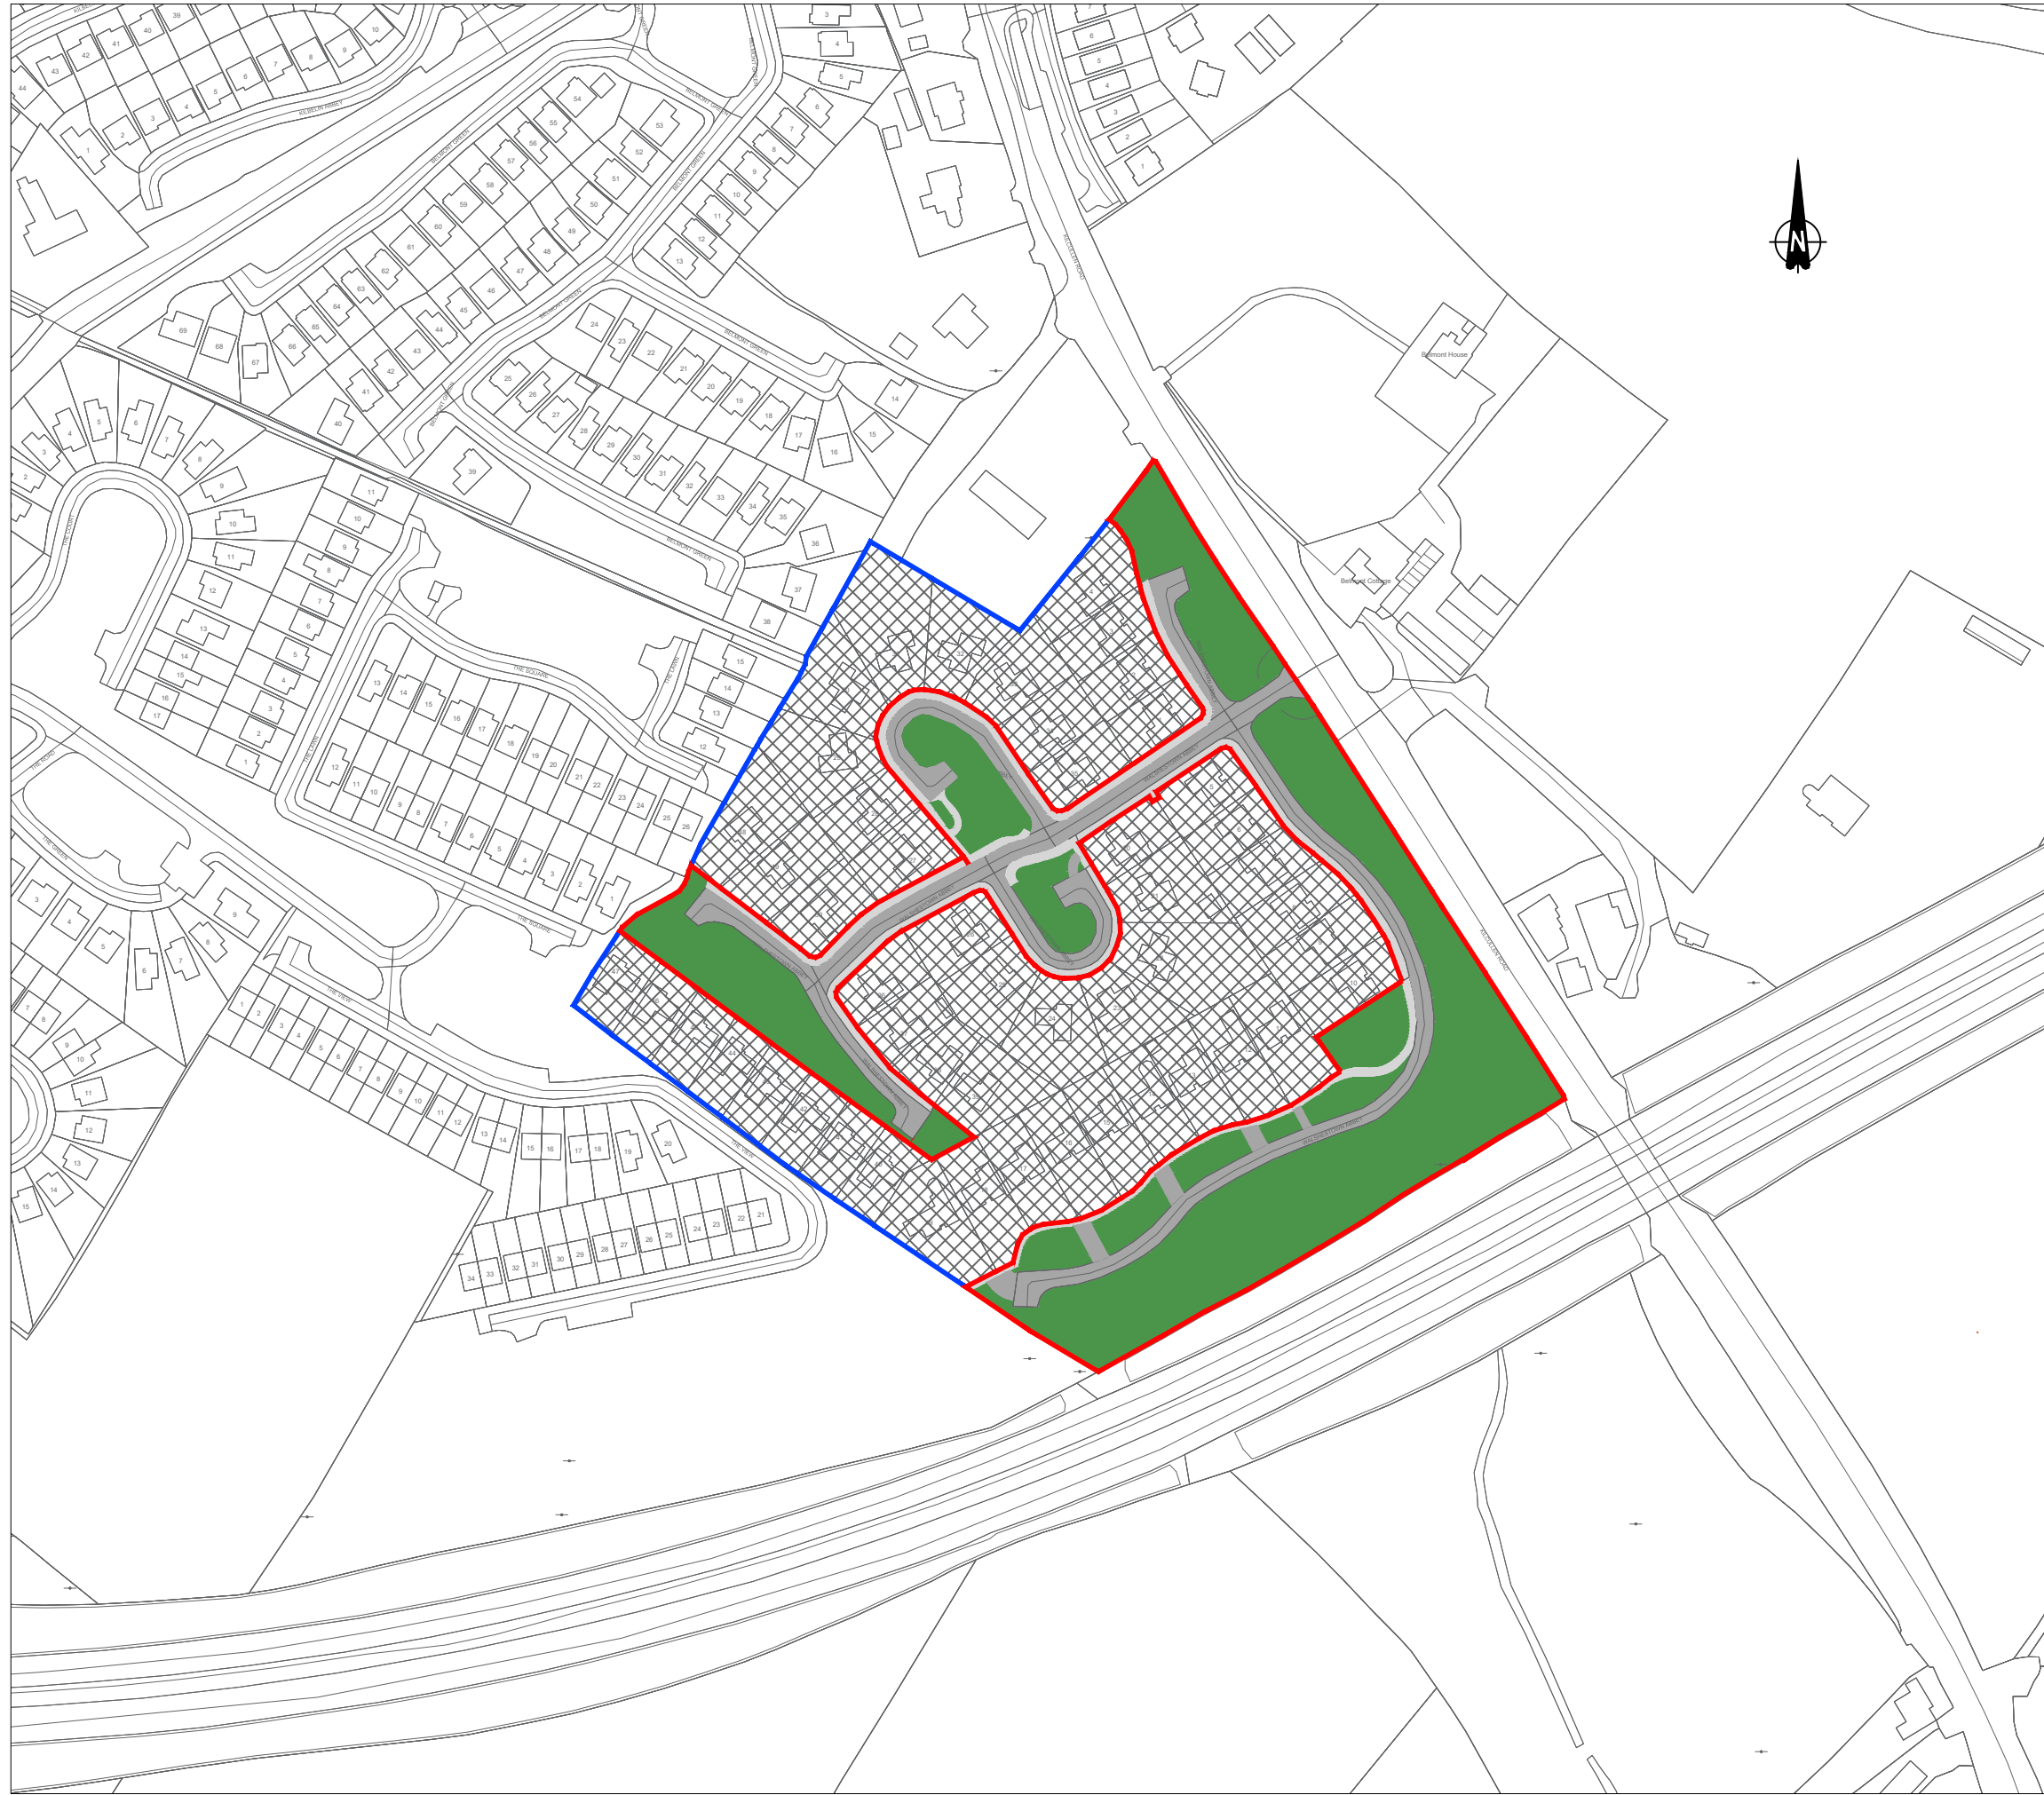

Notes:

1. No dimensions to be scaled from this drawing.
2. All sizes to be checked on site and any discrepancies to be reported to the engineer.

Legend:

-  Area to be Taken in Charge
-  Estate Site Boundary
-  Open Space
-  Road Area
-  Path Area
-  Area Not to be Taken in Charge
-  Area to be maintained by management company
-  Area Taken in Charge
-  Wayleave (Coloured yellow if applicable)

No.	Date	Issue / Revision	Chkd.

Project:
**DC5137 Walshestown Abbey,
 Newbridge**

Dwg. Title:
TIC Display Map

From:
N/A

To:
N/A

OS Ref:
3662-A

Area to be Taken in Charge: 2.9 Hectares	Folio: KE39960F
--	---------------------------

Dwg. No. DC5137-DC-DWG-TIC-00	Sheet A3	Pl. Ref. 99/2265
Date: 20/03/2023	Scale: 1:2500	No of Units 50

Drawn: MJK	Checked by: SW
---------------	-------------------



Roads & Transportation
Building and Development Control
 Kildare County Council, Comhairle Chontae Cill Dara
 Áras Chill Dara, Devoy Park, Naas, Co.Kildare
 T:+353-45-980842 E: buildingcontrol@kildarecoco.ie

680829mE, 712826mN