


737969 694308

737969 694688


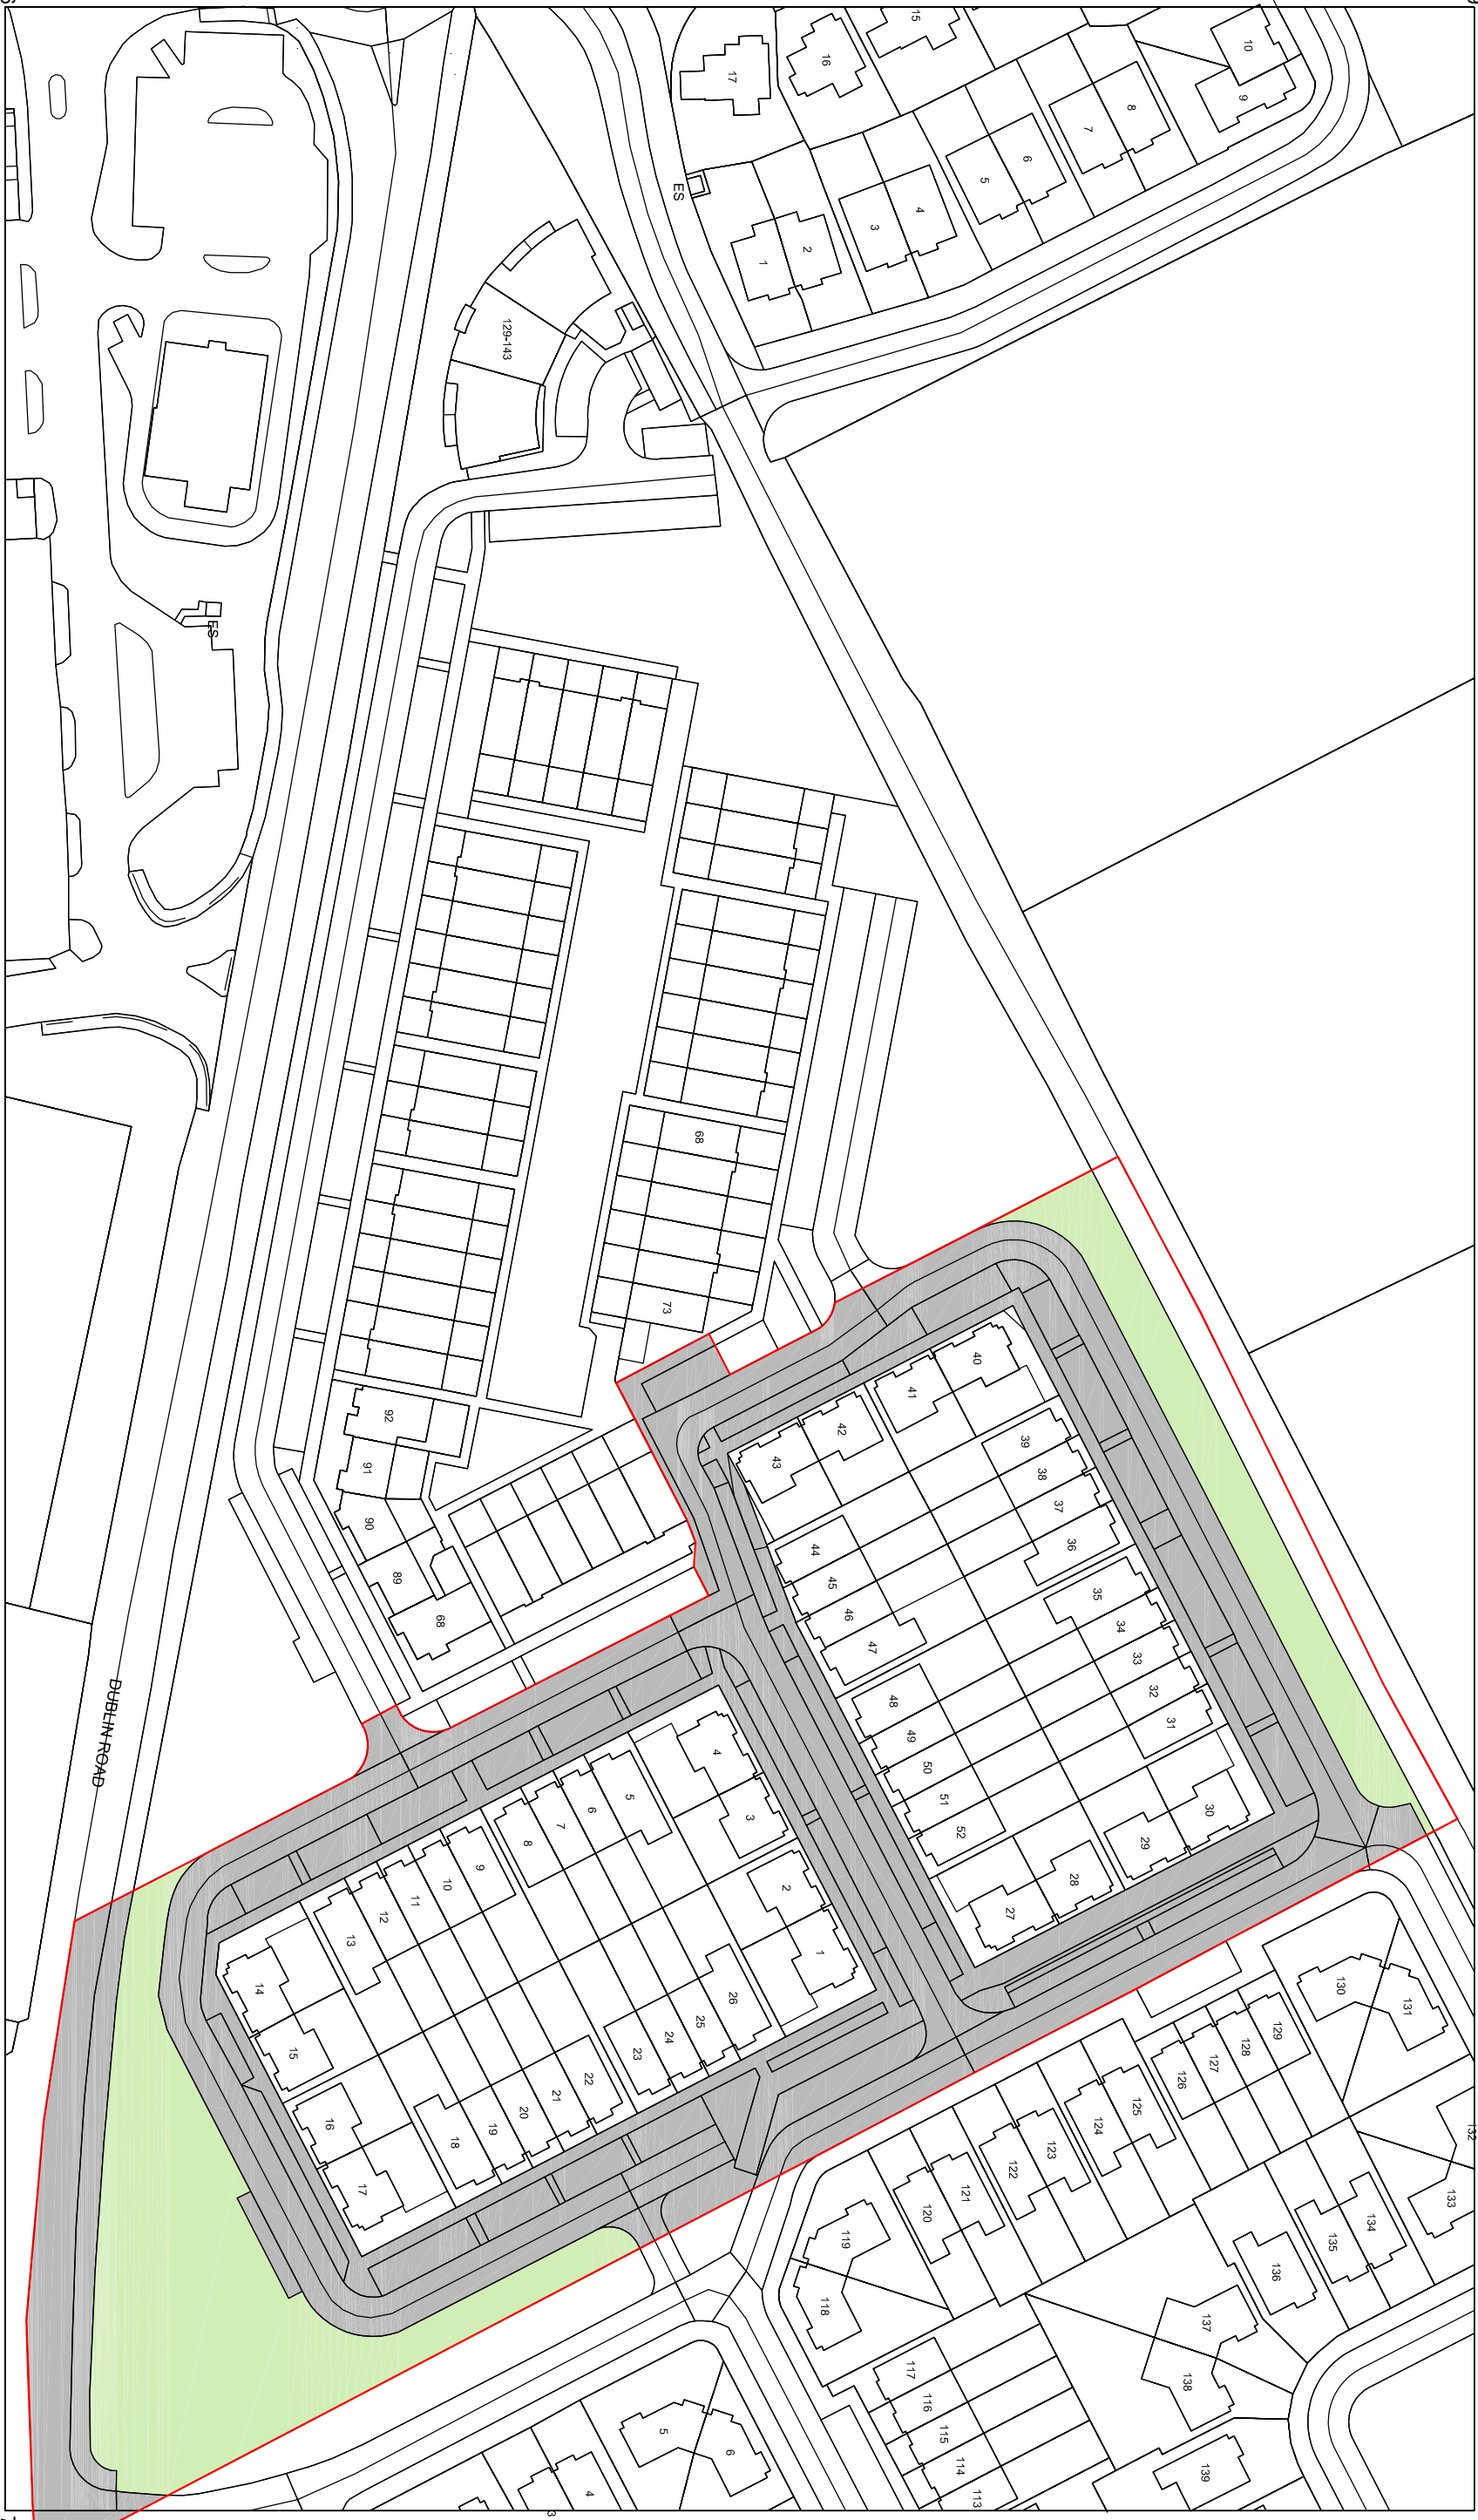


737746 694308

737746 694688

ORDNANCE SURVEY IRELAND LICENCE NO. CYAL 50327408
 © ORDNANCE SURVEY IRELAND / GOVERNMENT OF IRELAND

AREA TO BE TAKEN IN CHARGE
 OPEN SPACE SHOWN (0.2027 HECTARES)
 ROAD AREA SHOWN

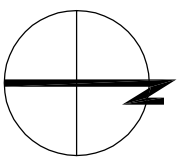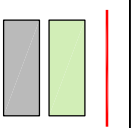

Reference Index:
 =====
 Map Series | Map Sheets
 1:1,000 | 3192-03
 1:2,500 | 3192-B
 1:2,500 | 3126-D

REVISION	DATE	DESCRIPTION
REVISION	00-00-00	DESCRIPTION

pdplane associates

architecture
 urban design
 planning
 engineering

+353 1 287 6897
 +353 1 287 0109
 info@pdplane.ie
 W www.pdplane.ie

PROJECT	Development at Carton Grove ,Dublin Road , Maynooth , Co. Kildare .	DRAWING NO.	M-146-172
CLIENT	Orivo Properties Ltd.	REVISION NO.	
DESCRIPTION	Taking in Charge Map		
STAGE		DATE	16-06-2023
SCALE	1:1000 A3 to ITM	DRAWN BY	AC