
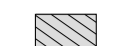

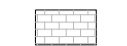







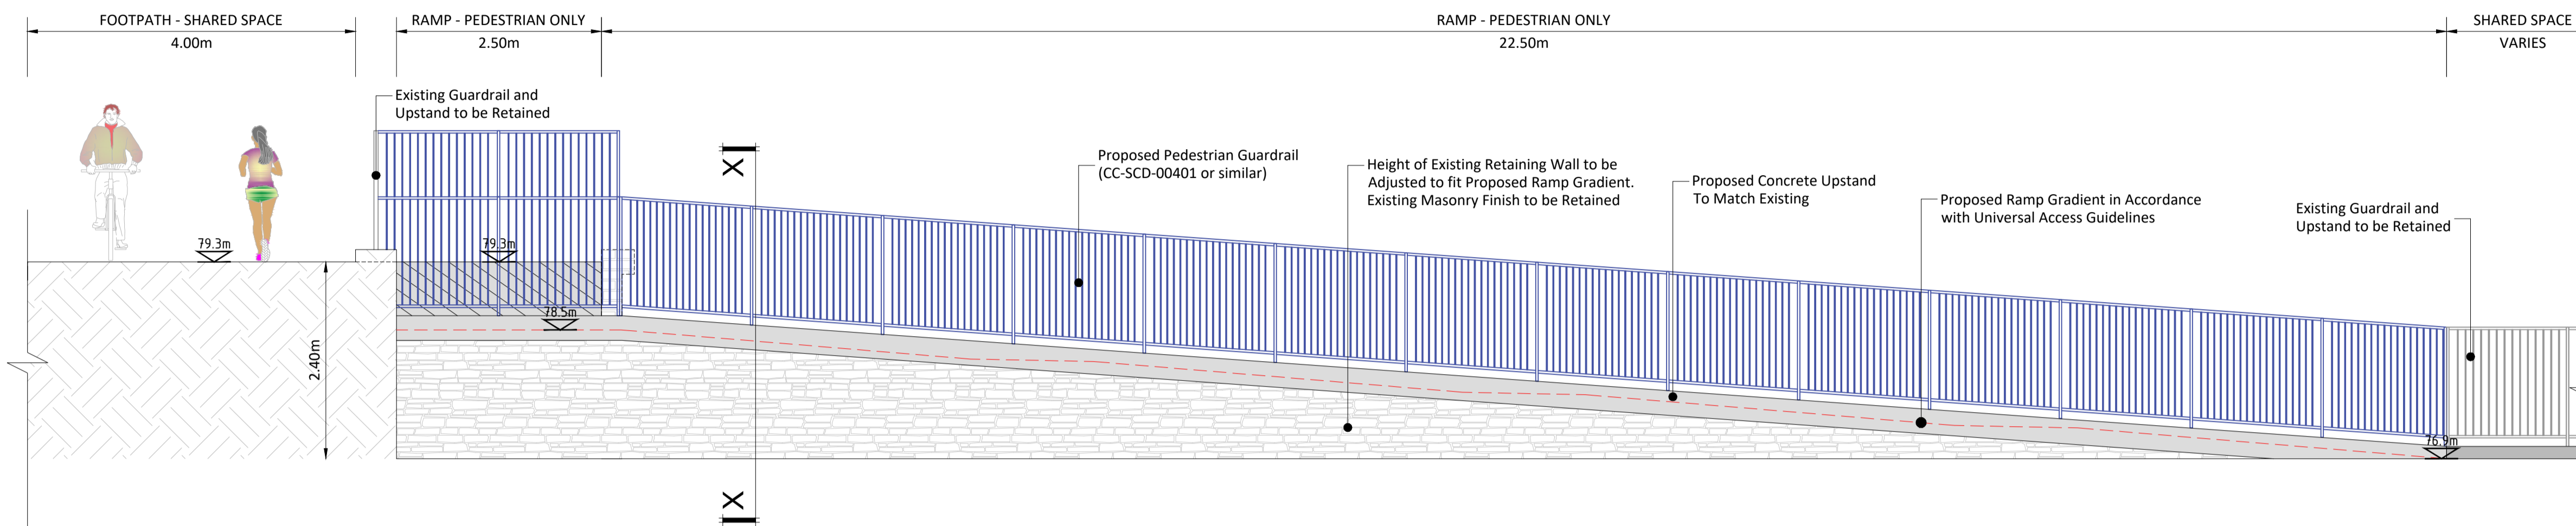
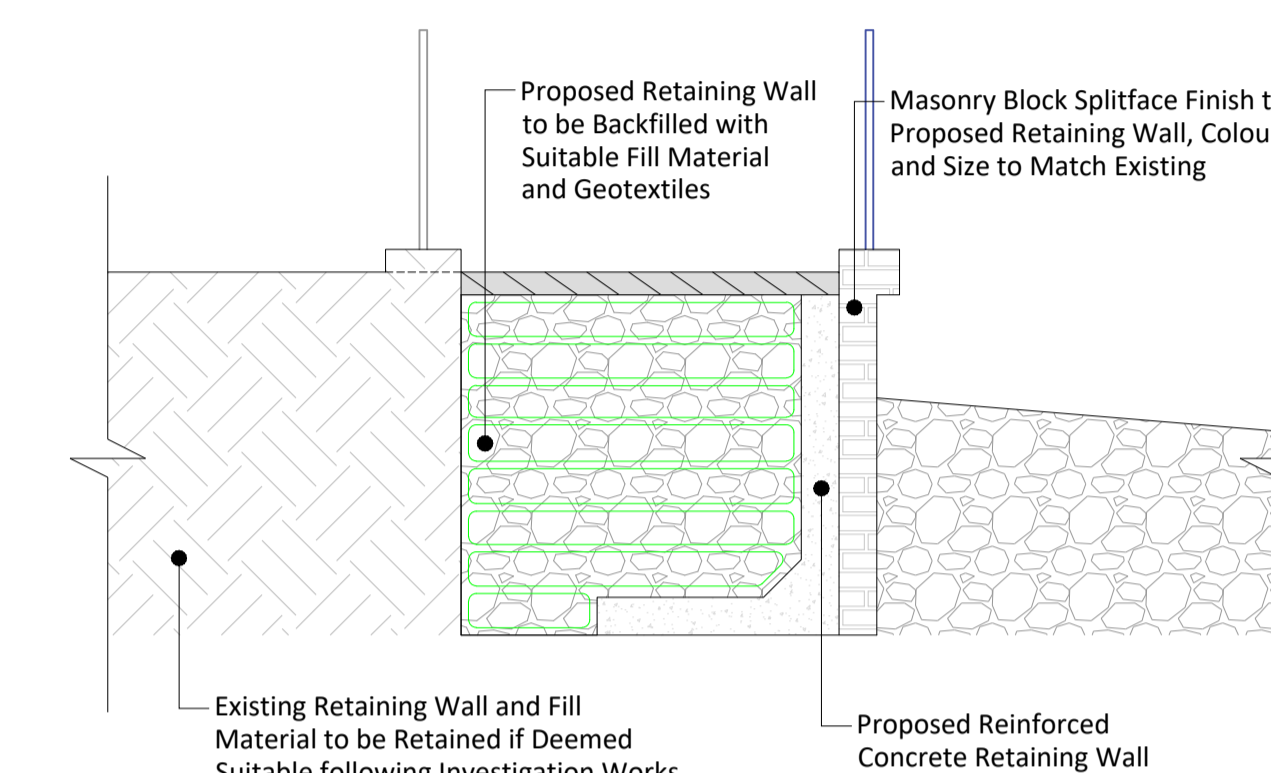



- LEGEND**
-  Proposed Concrete Upstand
  -  Proposed Pedestrian Ramp
  -  Proposed Fill Material
  -  Proposed Masonry Splitface
  -  Proposed Retaining Wall
  -  Existing Concrete Upstand
  -  Existing Fill Material
  -  Existing Retaining Wall
  -  Proposed Pedestrian Guardrail
  -  Proposed Geotextile
  -  Existing Pedestrian Guardrail




**RAMP ELEVATION 1 - SOUTH FACE**  
Scale 1:50



**RETAINING WALL - SECTION Y-Y**  
Scale 1:50

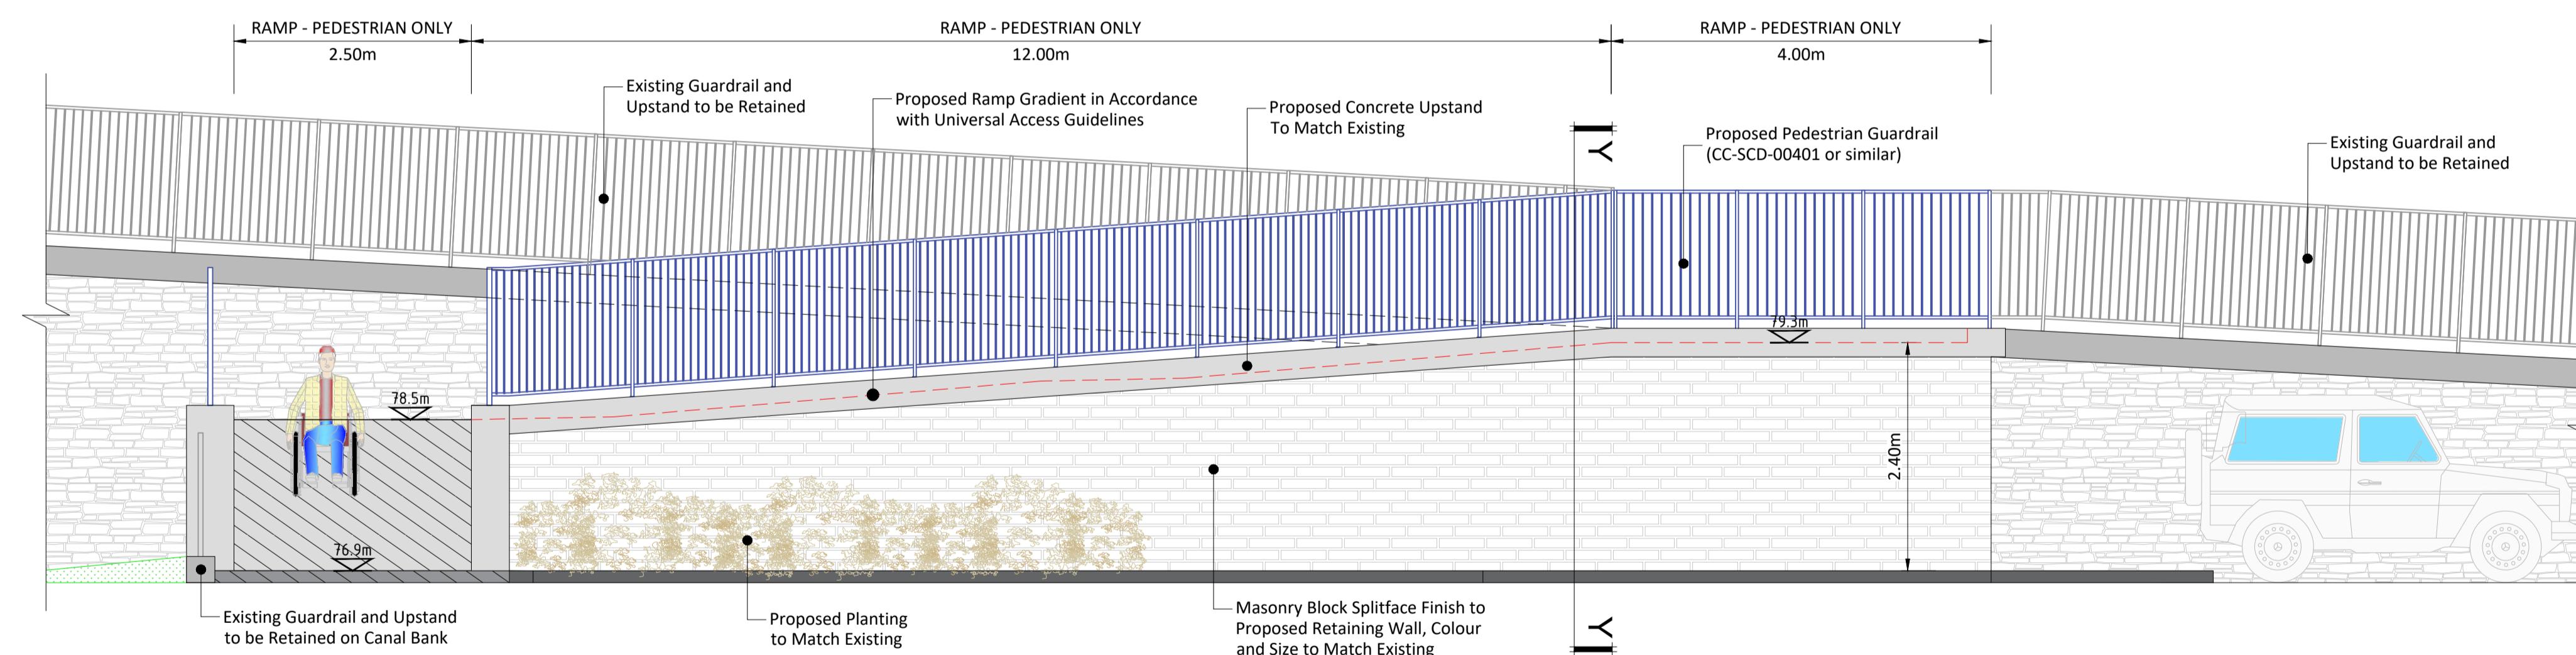

**RAMP ELEVATION 2 - EAST FACE**  
Scale 1:50

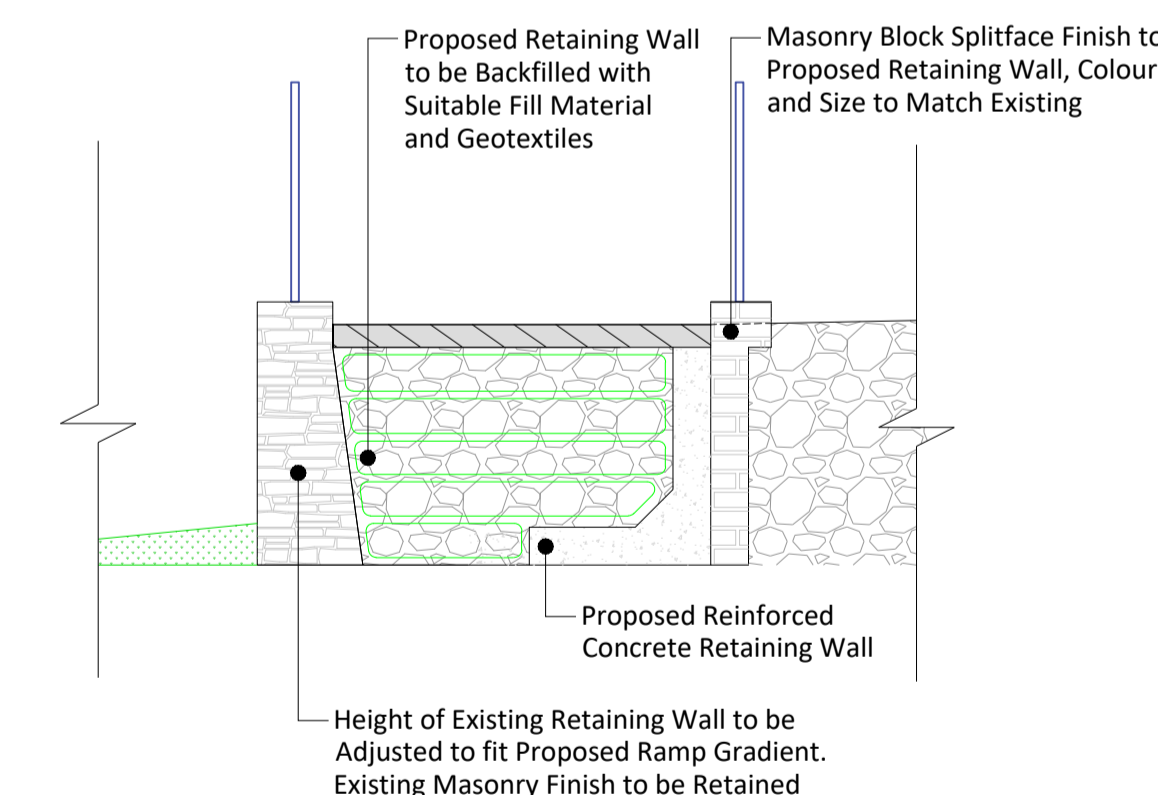


**RETAINING WALL - SECTION X-X**  
Scale 1:50

If Applicable : Ordnance Survey Ireland Licence No. CYAL50221678 © Ordnance Survey Ireland and Government of Ireland



No part of this document may be reproduced or transmitted in any form or stored in any retrieval system of any nature without the written permission of Fehily Timoney & Company as copyright holder except as agreed for use on the project for which the document was originally issued. Do not scale. Use figured dimensions only. If in doubt - Ask!

Rev.	Description	App By	Date
A	ISSUE FOR DISCUSSION	BDH	11.08.23
B	ISSUE FOR PLANNING	BB	13.09.23

PROJECT	<b>GRAND CANAL GREENWAY KILDARE PHASE 2</b>			 <b>Comhairle Contae Chill Dara</b> Kildare County Council
	SHEET	<b>SALLINS GREENWAY LINK - RAMP ELEVATIONS AND DETAILS</b>		
Project number P20-278		Drawing Number P20-278-0112-0004	Scale (@ A1-) 1:50	Rev B

O:\ACAD\2020\P20-278\P20-278-0112-0004

Thursday 12 October 2023