



- LEGEND**
- Proposed Shared Space
 - Proposed Colour Contrast Surfacing
 - Proposed Red Blister Tactile Paving
 - Proposed Buff Tactile Paving
 - Proposed Ladder Tactile Paving
 - Proposed Raised Table
 - Proposed Pedestrian Ramp
 - Proposed Pedestrian Guardrail
 - Proposed Footpath
 - Proposed Landscaping
 - Sallins Pedestrian Bridge Scheme
 - Existing Footpath
 - Existing Roadway
 - Existing Cycle Lane
 - Existing Landscaping
 - Existing Walls and Guardrails
 - Proposed Dished Kerb
 - Proposed Traffic Signal
 - Proposed Traffic Bollard
 - Proposed 'Pencil' Bollard
 - Existing Utilities Chamber
 - Existing Utilities Pole
 - Existing Utilities Cabinet
 - Proposed Site Boundary

- NOTES**
1. Proposed works to existing utilities are subject to agreement with providers.
 2. Due to anticipated desire lines, a min. spacing of 100m between raised tables was not feasible as per CC-CCD-05145.

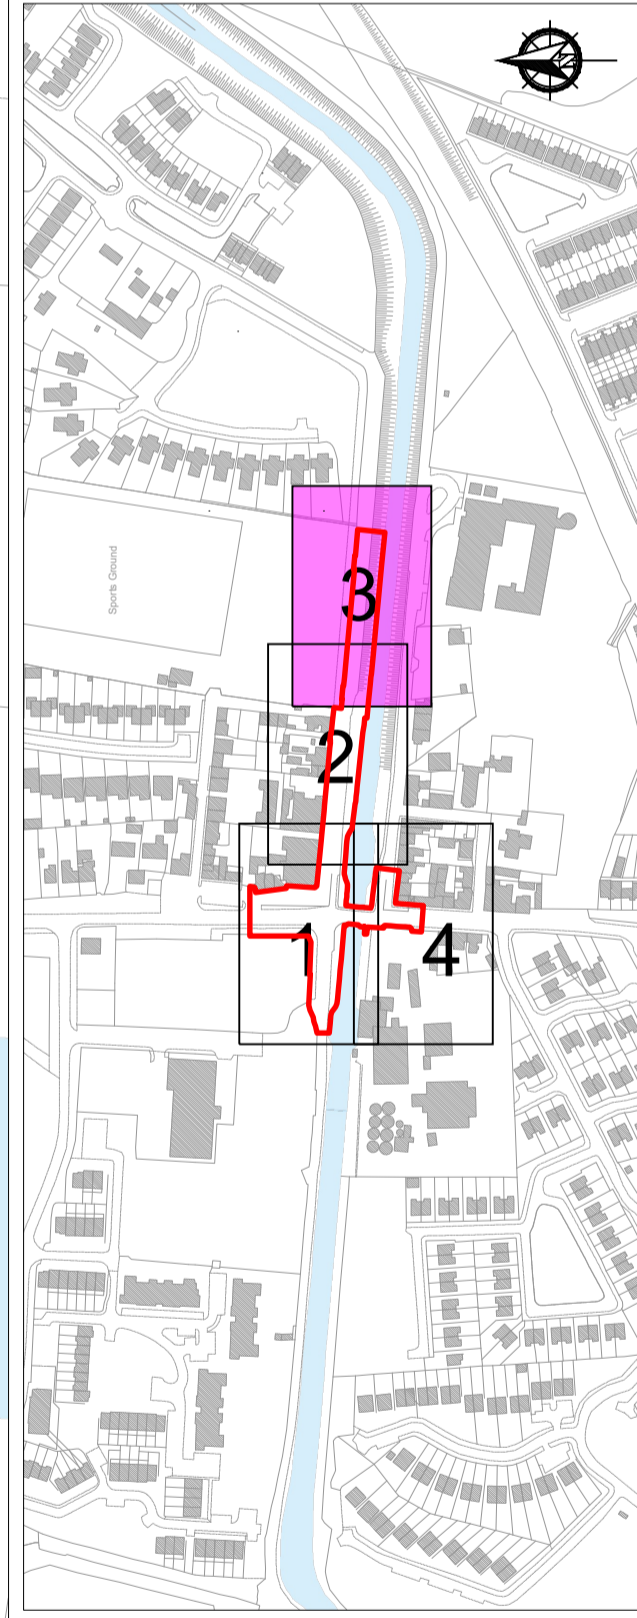

KEY PLAN
Scale 1:5000

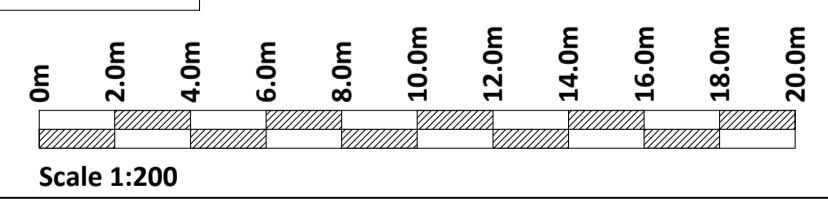

VIEW 3
Scale 1:200

If Applicable : Ordnance Survey Ireland Licence No. CYAL50221678 © Ordnance Survey Ireland and Government of Ireland

FEHILY TIMONEY Cork | Dublin | Carlow
www.fehilytimoney.ie

No part of this document may be reproduced or transmitted in any form or stored in any retrieval system of any nature without the written permission of Fehily Timoney & Company as copyright holder except as agreed for use on the project for which the document was originally issued. Do not scale. Use figured dimensions only. If in doubt - Ask!

Rev.	Description	App By	Date
A	ISSUE FOR INFORMATION	BDH	15.03.23
B	ISSUE FOR DISCUSSION	BDH	11.08.23
C	ISSUE FOR PLANNING	BB	14.09.23

PROJECT
GRAND CANAL GREENWAY KILDARE
PHASE 2

SHEET
SALLINS GREENWAY LINK -
SITE LAYOUT (SHEET 3 OF 4)

CLIENT
 Comhairle Contae Chill Dara
Kildare County Council

Date	15.03.23	Project number	P20-278	Scale (@ A1-)	1:200
Drawn by	IS	Drawing Number	P20-278-0112-0003		
Checked by	BB	Rev	C		

O:\ACAD\2020\P20-278\P20-278-0112-0003

12 October 2023