

ALL CONSTRUCTION METHODS, MATERIALS, SERVICES & INSTALLATIONS TO BE IN ACCORDANCE WITH ALL RISH BUILDING REGULATIONS AND CODES OF PRACTICE AT THE TIME OF CONSTRUCTION, ALL SUB-CONTRACTORS ARE ULTIMATELY RESPONSIBLE FOR ENSURING COMPLIANCE WITH REGULATIONS WITHIN THEIR OWN TRADE. NO DIMENSIONS TO BE CHECKED ON SITE PRIOR TO CONSTRUCTION, IF IN DOUBT ASK!

OR DNA NAME SURVEY
LICENCE NUMBER
CYAL 50314133
OS Sheet Nos.
355-8
ITM Co-ordinates
X = 667373.2126
Y = 719600.2004

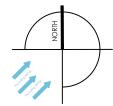

SITE BOUNDARY = 6761.7 m² (0.676 ha)

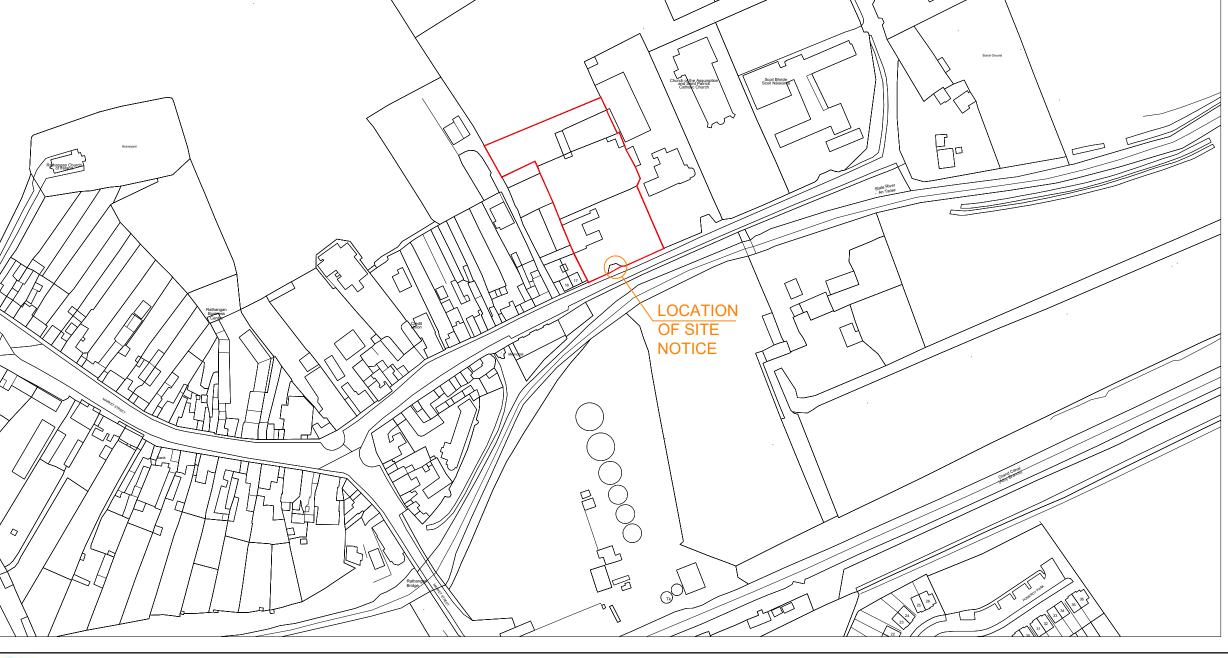

	Sophia
77	providing homes supporting people

- POURSED I

	PROJECT: Development at St John's Convent,	DATE: 21/03/2024 SCALE: 1:2500@A3		
THEAR	New Street, Rathangan,	DRAWN: RN	JOB NO.	DWG. NO.
	Co. Kildare	K:\Dr\20003\P	20003	P-001A
THE ARC	DRAWING: SITE LOCATION MAP	Stage:	Revision:	
	SITE ECCATION MAI	PLANNING		
	walsh associates	Merchants House, 27-30 Merchants Qu	av Dublin 8	
VINEDED 1887 +	ARCHITECTS & PROJECT MANAGERS	Tel: (01) 633 4261. Fax (01) 633 4265		