
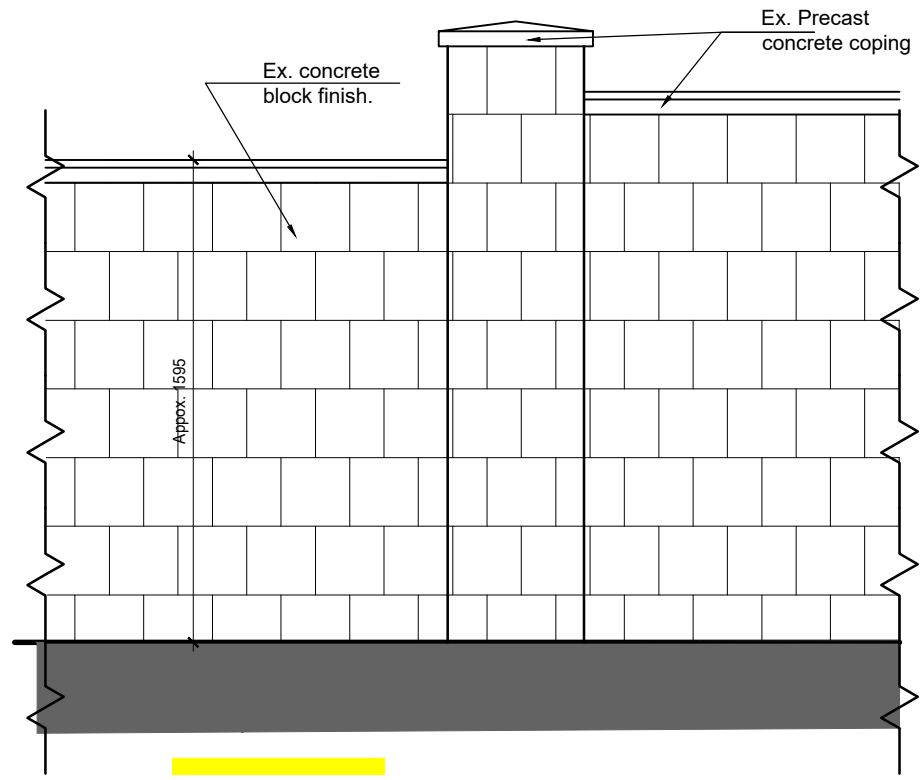


Section - Boundary Wall Type C
Scale 1:25 @ A3

Elevation - Boundary Wall Type C
Scale 1:25 @ A3

SECTION THRU AND ELEVATION OF BOUNDARY TYPE E
scale 1:25 @A3

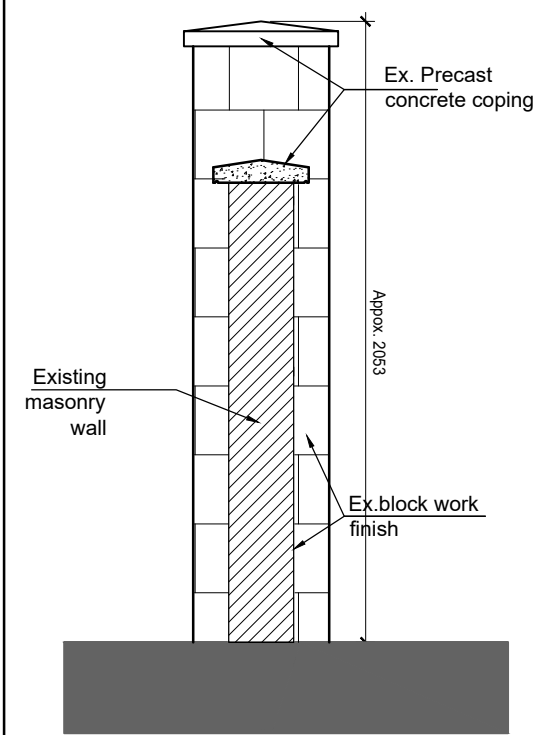

Section - Boundary Wall Type D
Scale 1:25 @ A3

Elevation - Boundary Wall Type D
Scale 1:25 @ A3

- Wall Type C:**
Existing 2000mm high and 500mm thick approx. masonry wall with concrete capping and pillars, and wet dash finish to be retained
- Wall Type D:**
Existing 1600mm high approx. concrete block wall with concrete coping and pillars, with fairfaced concrete block finish to be retained
- Wall Type E:**
Existing 2000-2500mm high approx. stone wall with concrete capping to be retained.

REVISIONS AFTER LAST PLOT:	



PROJECT: Development at St John's Convent, New Street, Rathangan, Co. Kildare	DATE: 21/03/2024	SCALE: 1:25@A3
DRAWN: RN	JOB NO. 20003	DWG. NO. P-042
DRAWING: Existing & Proposed Boundary Wall Details Boundary Wall Type: C, D, E	Stage: PLANNING	Revision:
Merchants House, 27-30 Merchants Quay, Dublin 8. Tel: (01) 633 4261. Fax: (01) 633 4265 Email: info@walshassociates.ie		