




VIEW 5



VIEW 6

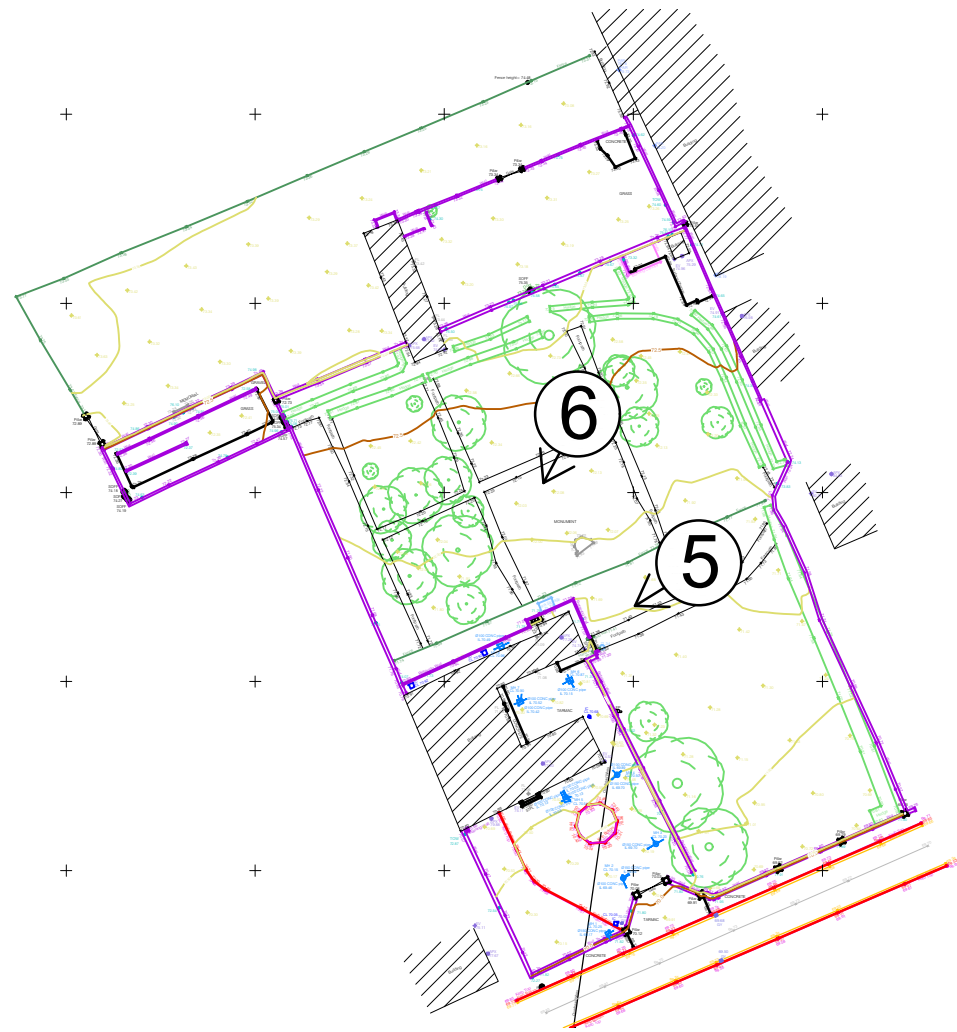

REVISIONS AFTER LAST PLOT:	

*Stage:*  
**PLANNING**

REVISIONS AFTER LAST PLOT:	



PROJECT: Development at St John's Convent, New Street, Rathangan, Co. Kildare	DATE: 21/03/2024	SCALE: 1:500 @A3	
	DRAWN: DG	JOB NO.	DWG. NO.
DRAWING: EXISING SITE PHOTOS 3	K:\dr\20003IP	20003	P-052
	Revision		
walsh associates ARCHITECTS & PROJECT MANAGERS		Merchants House, 27-30 Merchants Quay, Dublin 8. Tel: (01) 633 4261. Fax (01) 633 4265 Email: info@walshassociates.ie	