



DETAILED DESIGN

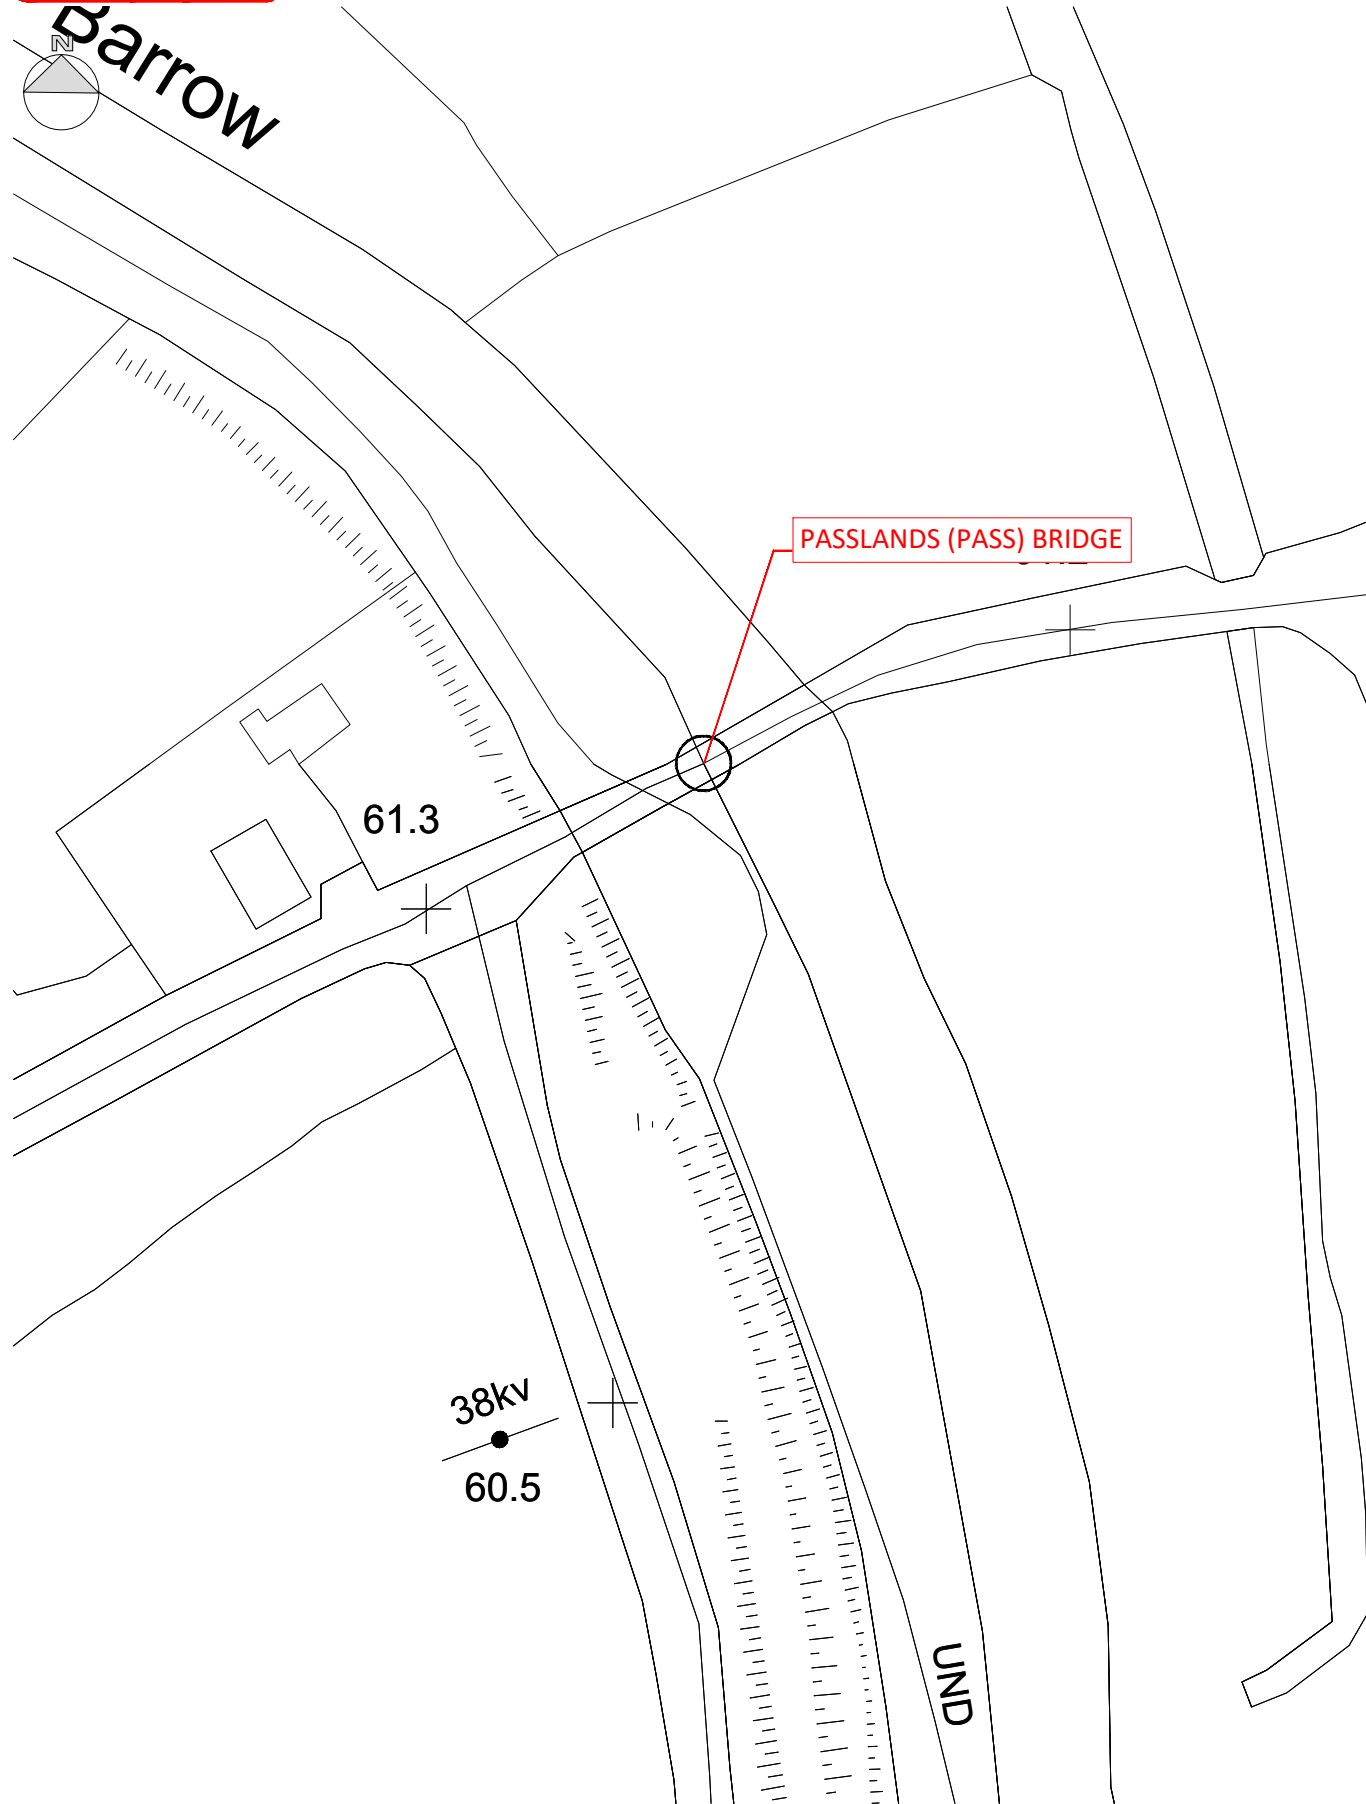

Site Location Map  
SCALE 1:500 @ A1

PASSLANDS BRIDGE ITM COORDINATES  
E:662187  
N:711035

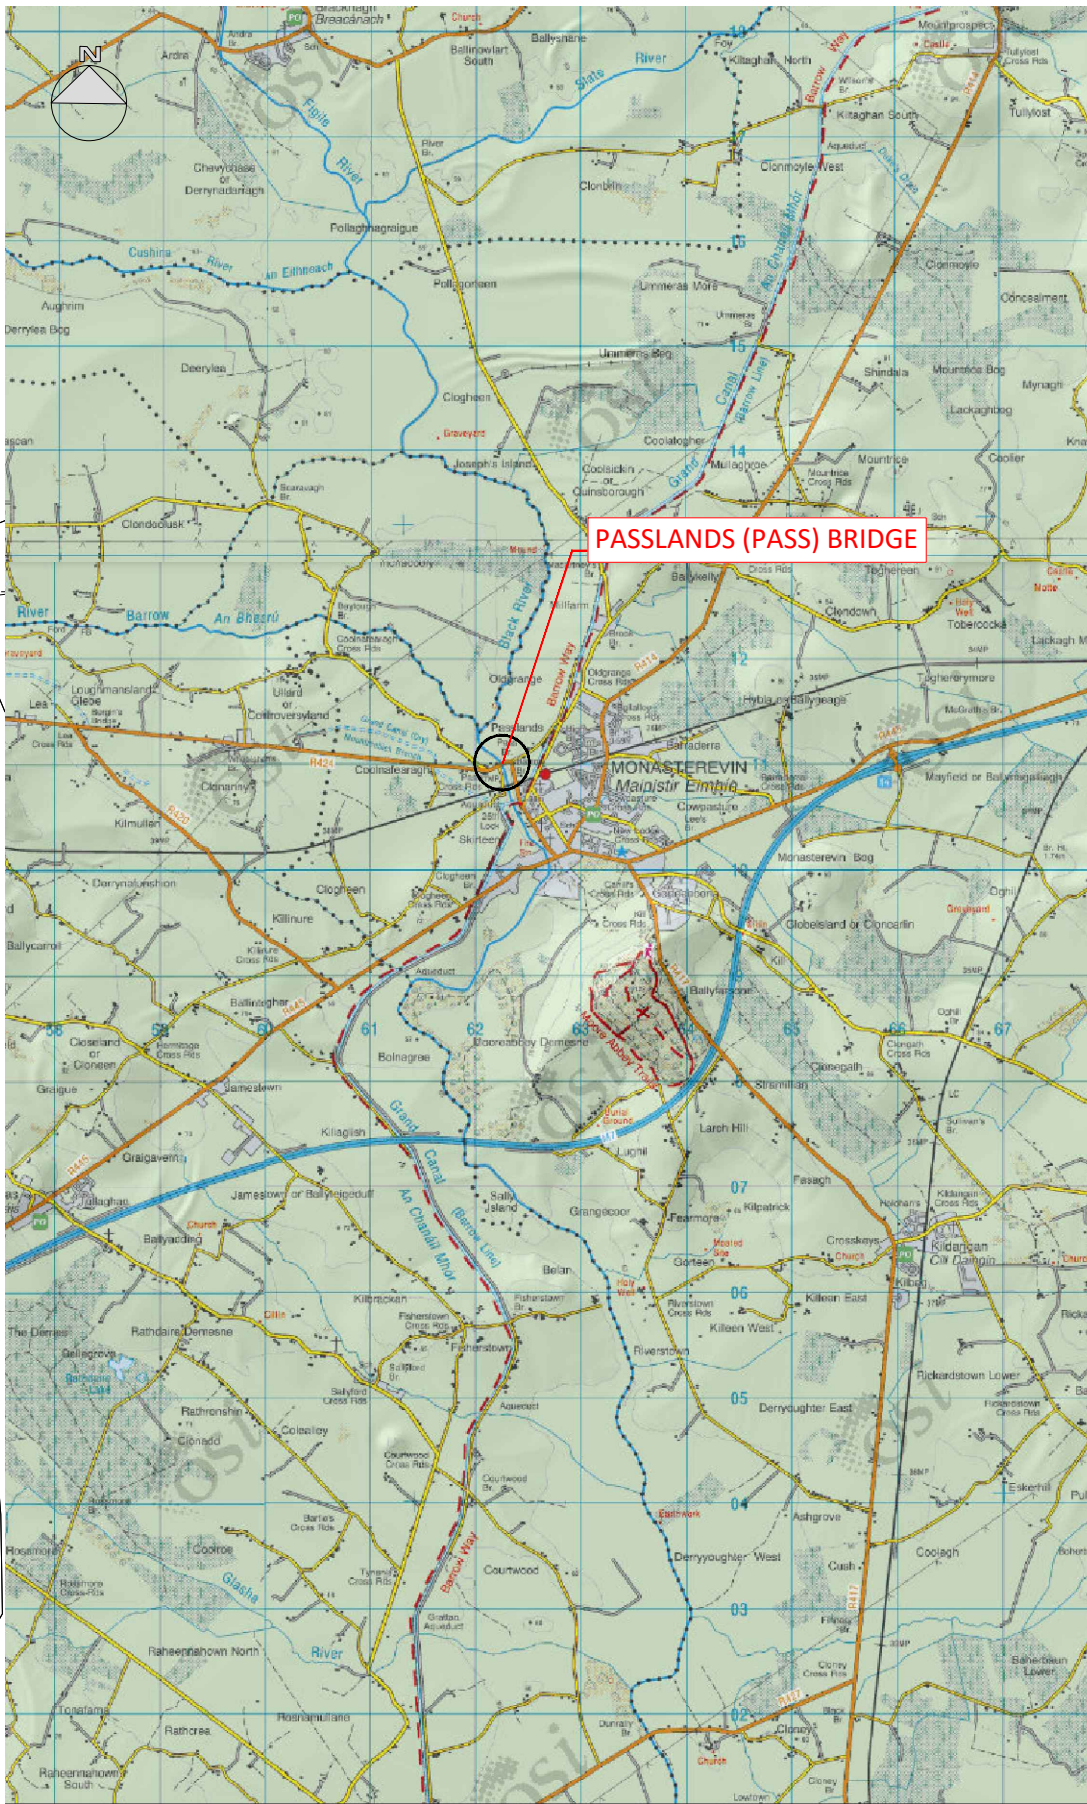

Site Location Map  
SCALE 1:50000 @ A1

NOTES

- This drawing is the property of CCC. This drawing should not be relied on or used in circumstances other than those for which it was originally prepared and for which CCC was commissioned.
- Ordnance Survey of Ireland Licence no. **CYAL50250173** © Ordnance Survey Ireland/Government of Ireland/Kildare County Council
- Passlands Bridge ITM Coordinates: **E:662187, N:711035**

D00	20/11/2024	DETAILED DESIGN	GA	PT	SC
REV	DATE	DESCRIPTION	BY	CHK	APD
CLIENT / CONSULTANT					
		Comhairle Contae Chill Dara Kildare County Council			
CONSULTANT					
					
PROJECT					
BRIDGE REHABILITATION WORKS IN CO. KILDARE					
DRAWING TITLE					
PASSLANDS (PASS) BRIDGE SITE LOCATION MAP					
PURPOSE OF ISSUE			STATUTORY		
DETAILED DESIGN			S3 - SUITABLE FOR REVIEW AND COMMENT		
DATE	20/11/2024	SCALE	AS SHOWN	SHEET SIZE	A1
DRAWING NUMBER					REVISION
KCCBFW-CCC-ST-S06-DR-S-0007					D00