


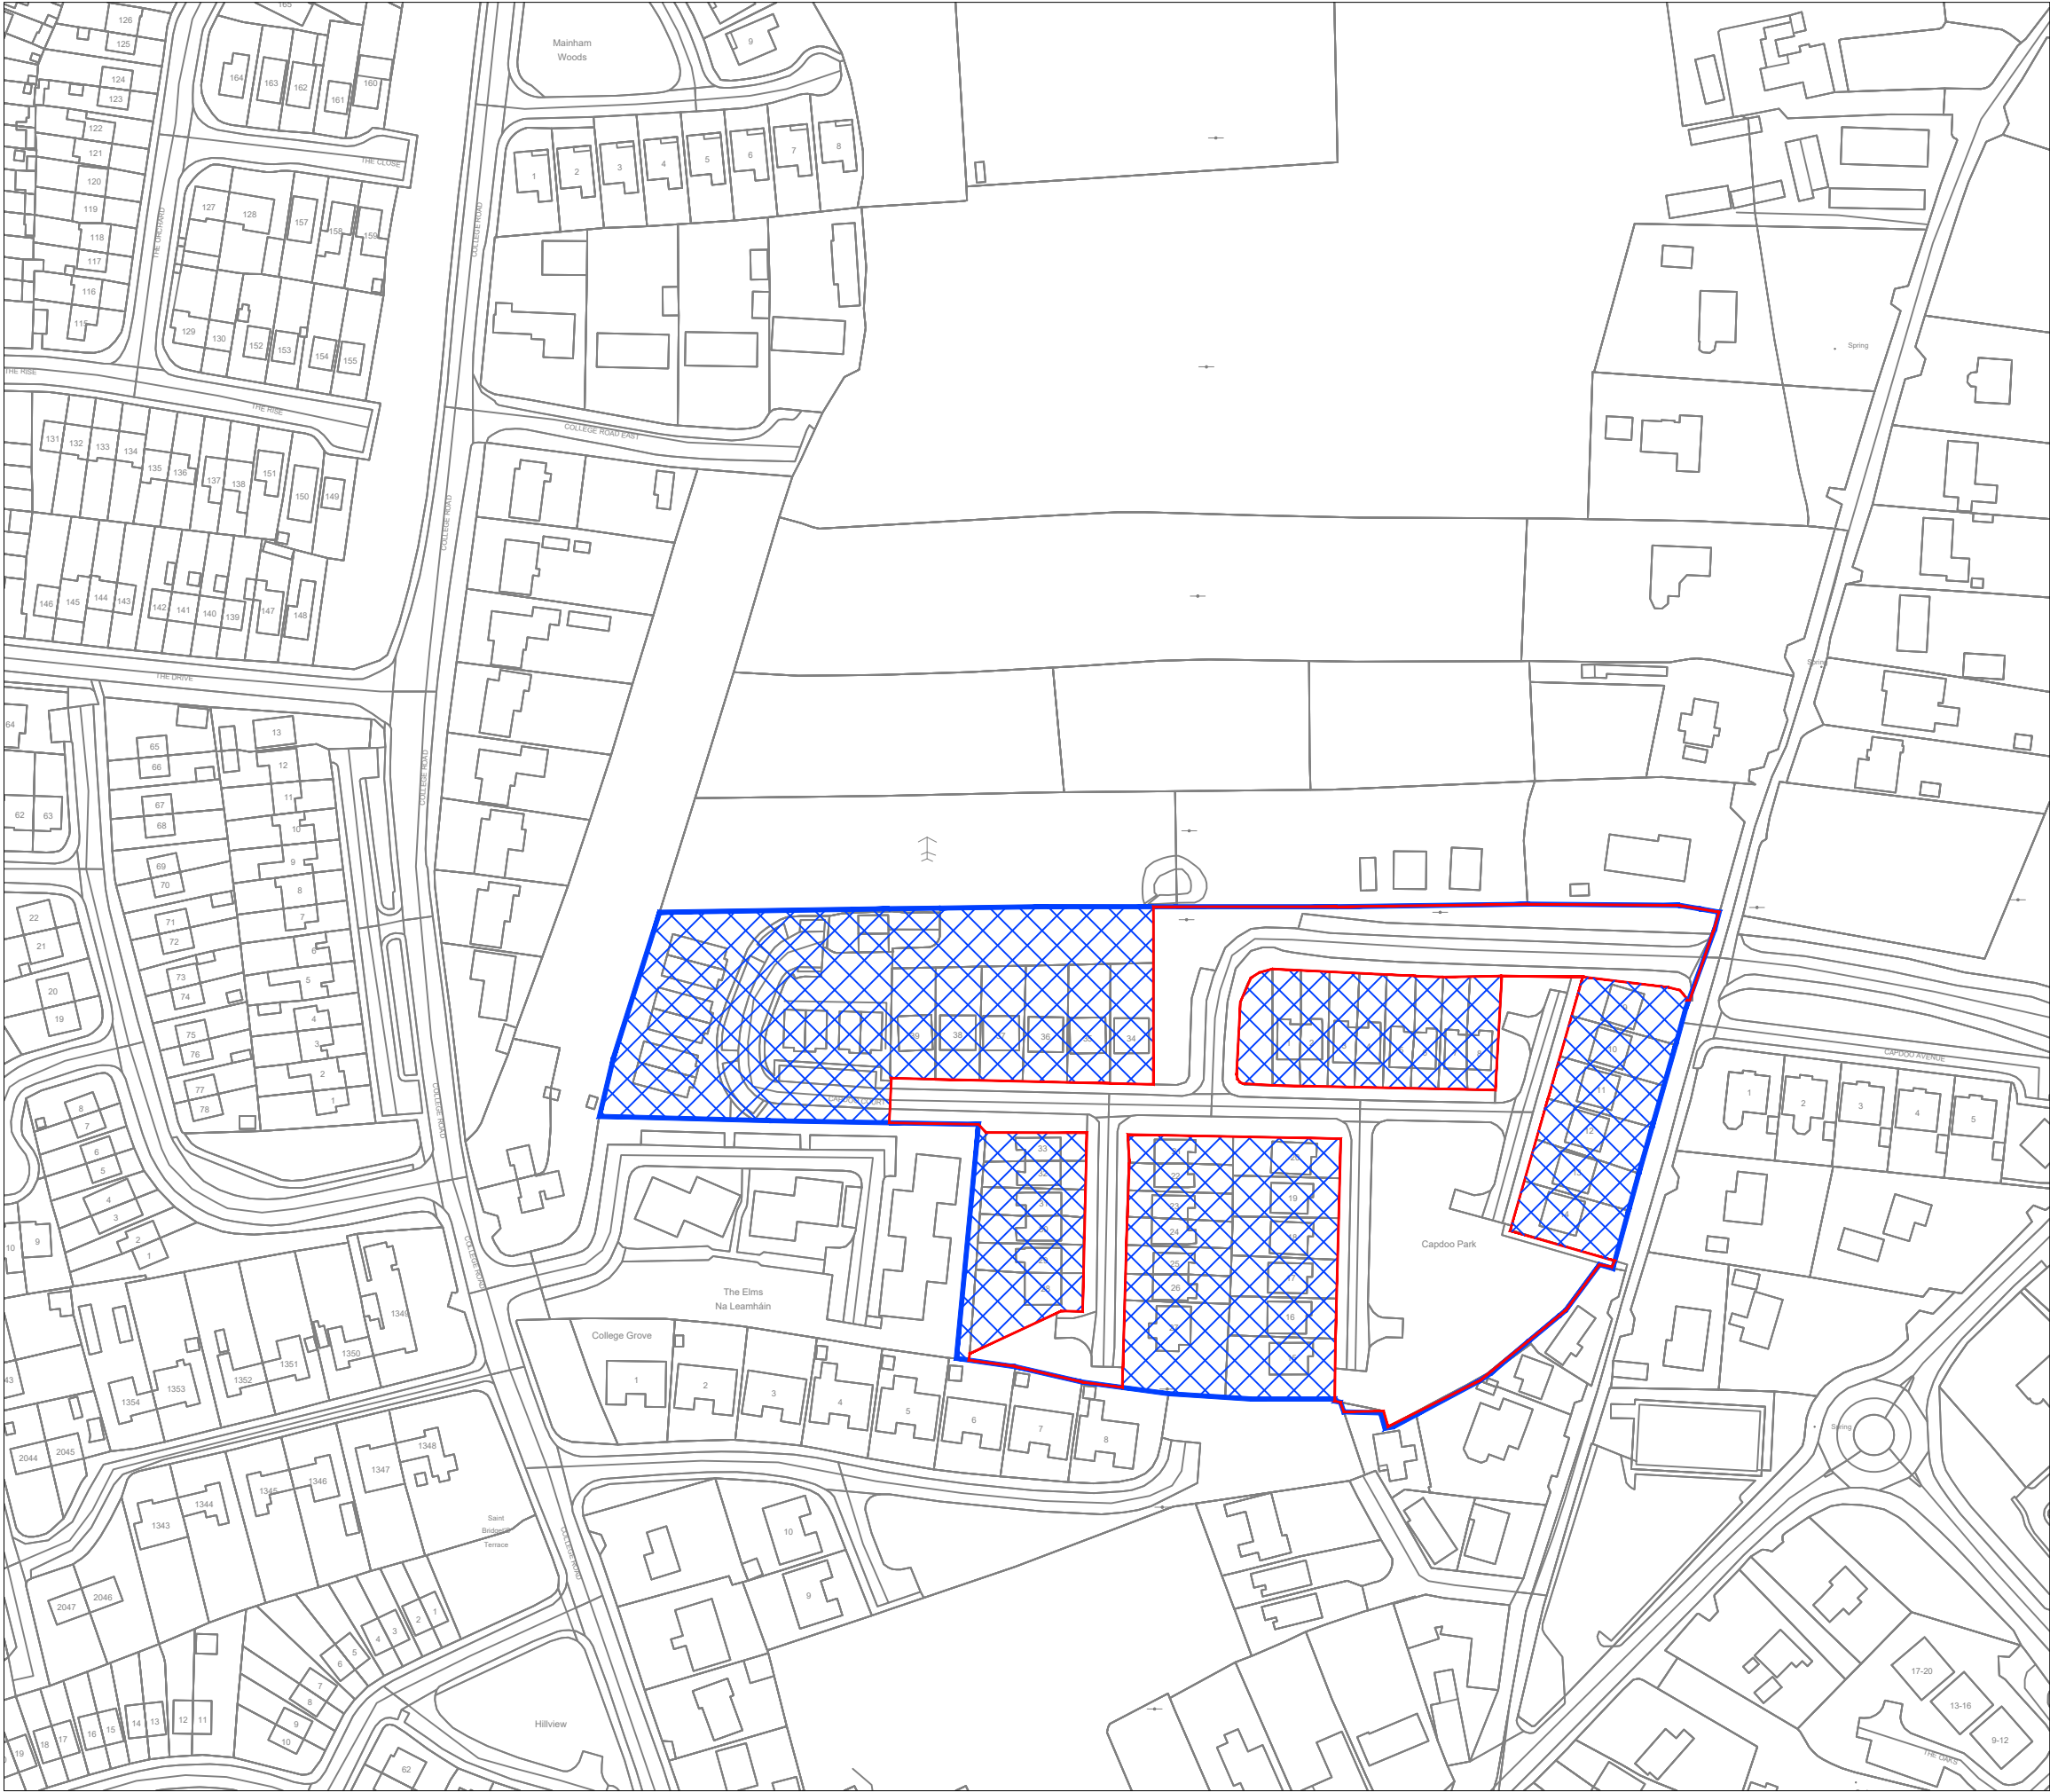

687320.774mE, 727908.846mN

687930.975mE, 728442.093mN



- Notes:
1. No dimensions to be scaled from this drawing.
 2. All sizes to be checked on site and any discrepancies to be reported to the engineer.

Legend:

-  Area to be Taken in Charge
-  Estate Site Boundary
-  Area excluded from Taking in Charge

No.	Date	Issue / Revision	Chkd.

Project:
**Capdoo Park
Clane**

Dwg. Title:
TIC Display Map

From:
N/A

To:
N/A

OS Ref:
3384-B

Area of Land to be TIC: 1.39 Ha	Folio: KE36131F
---	---------------------------

Dwg. No. 3215-DC-DWG-TIC-00		Sheet A3	Pl. Ref. • 01/113 • 01/1985
		No of Units 61	
Date: 16/12/2024		Scale: 1:2000	
Drawn: PN		Checked by: SW	



Planning, Enterprise, Economic
Development and Emergency Services
Building and Development Control
Kildare County Council, Comhairle Chontae Cill Dara
Áras Chill Dara, Devoy Park, Naas, Co.Kildare
T:+353-45-980842 E: devcontrol@kildarecoco.ie