

GMC Utilities Group Ltd, GMC House,
Millenium Business Park, Cappagh Road,
Ballycoolin, Dublin 11, Ireland.

Tel: +353 (0)1 864 9800

Email: info@gmcirl.com

TRAFFIC MANAGEMENT PLAN

PROJECT

WNM Construction Works


LOCATION






Allenwood Grangeclare West Kildare

PHASE 1 SECTION 1




RECOMMENDED PRINT A3 | ISSUED : 19/12/2024 | REVISION - 00 | TMPs - 04 | DESIGNER - A.MUNSTER | DRAWN - A.MUNSTER | APPROVED - D.GOUGH

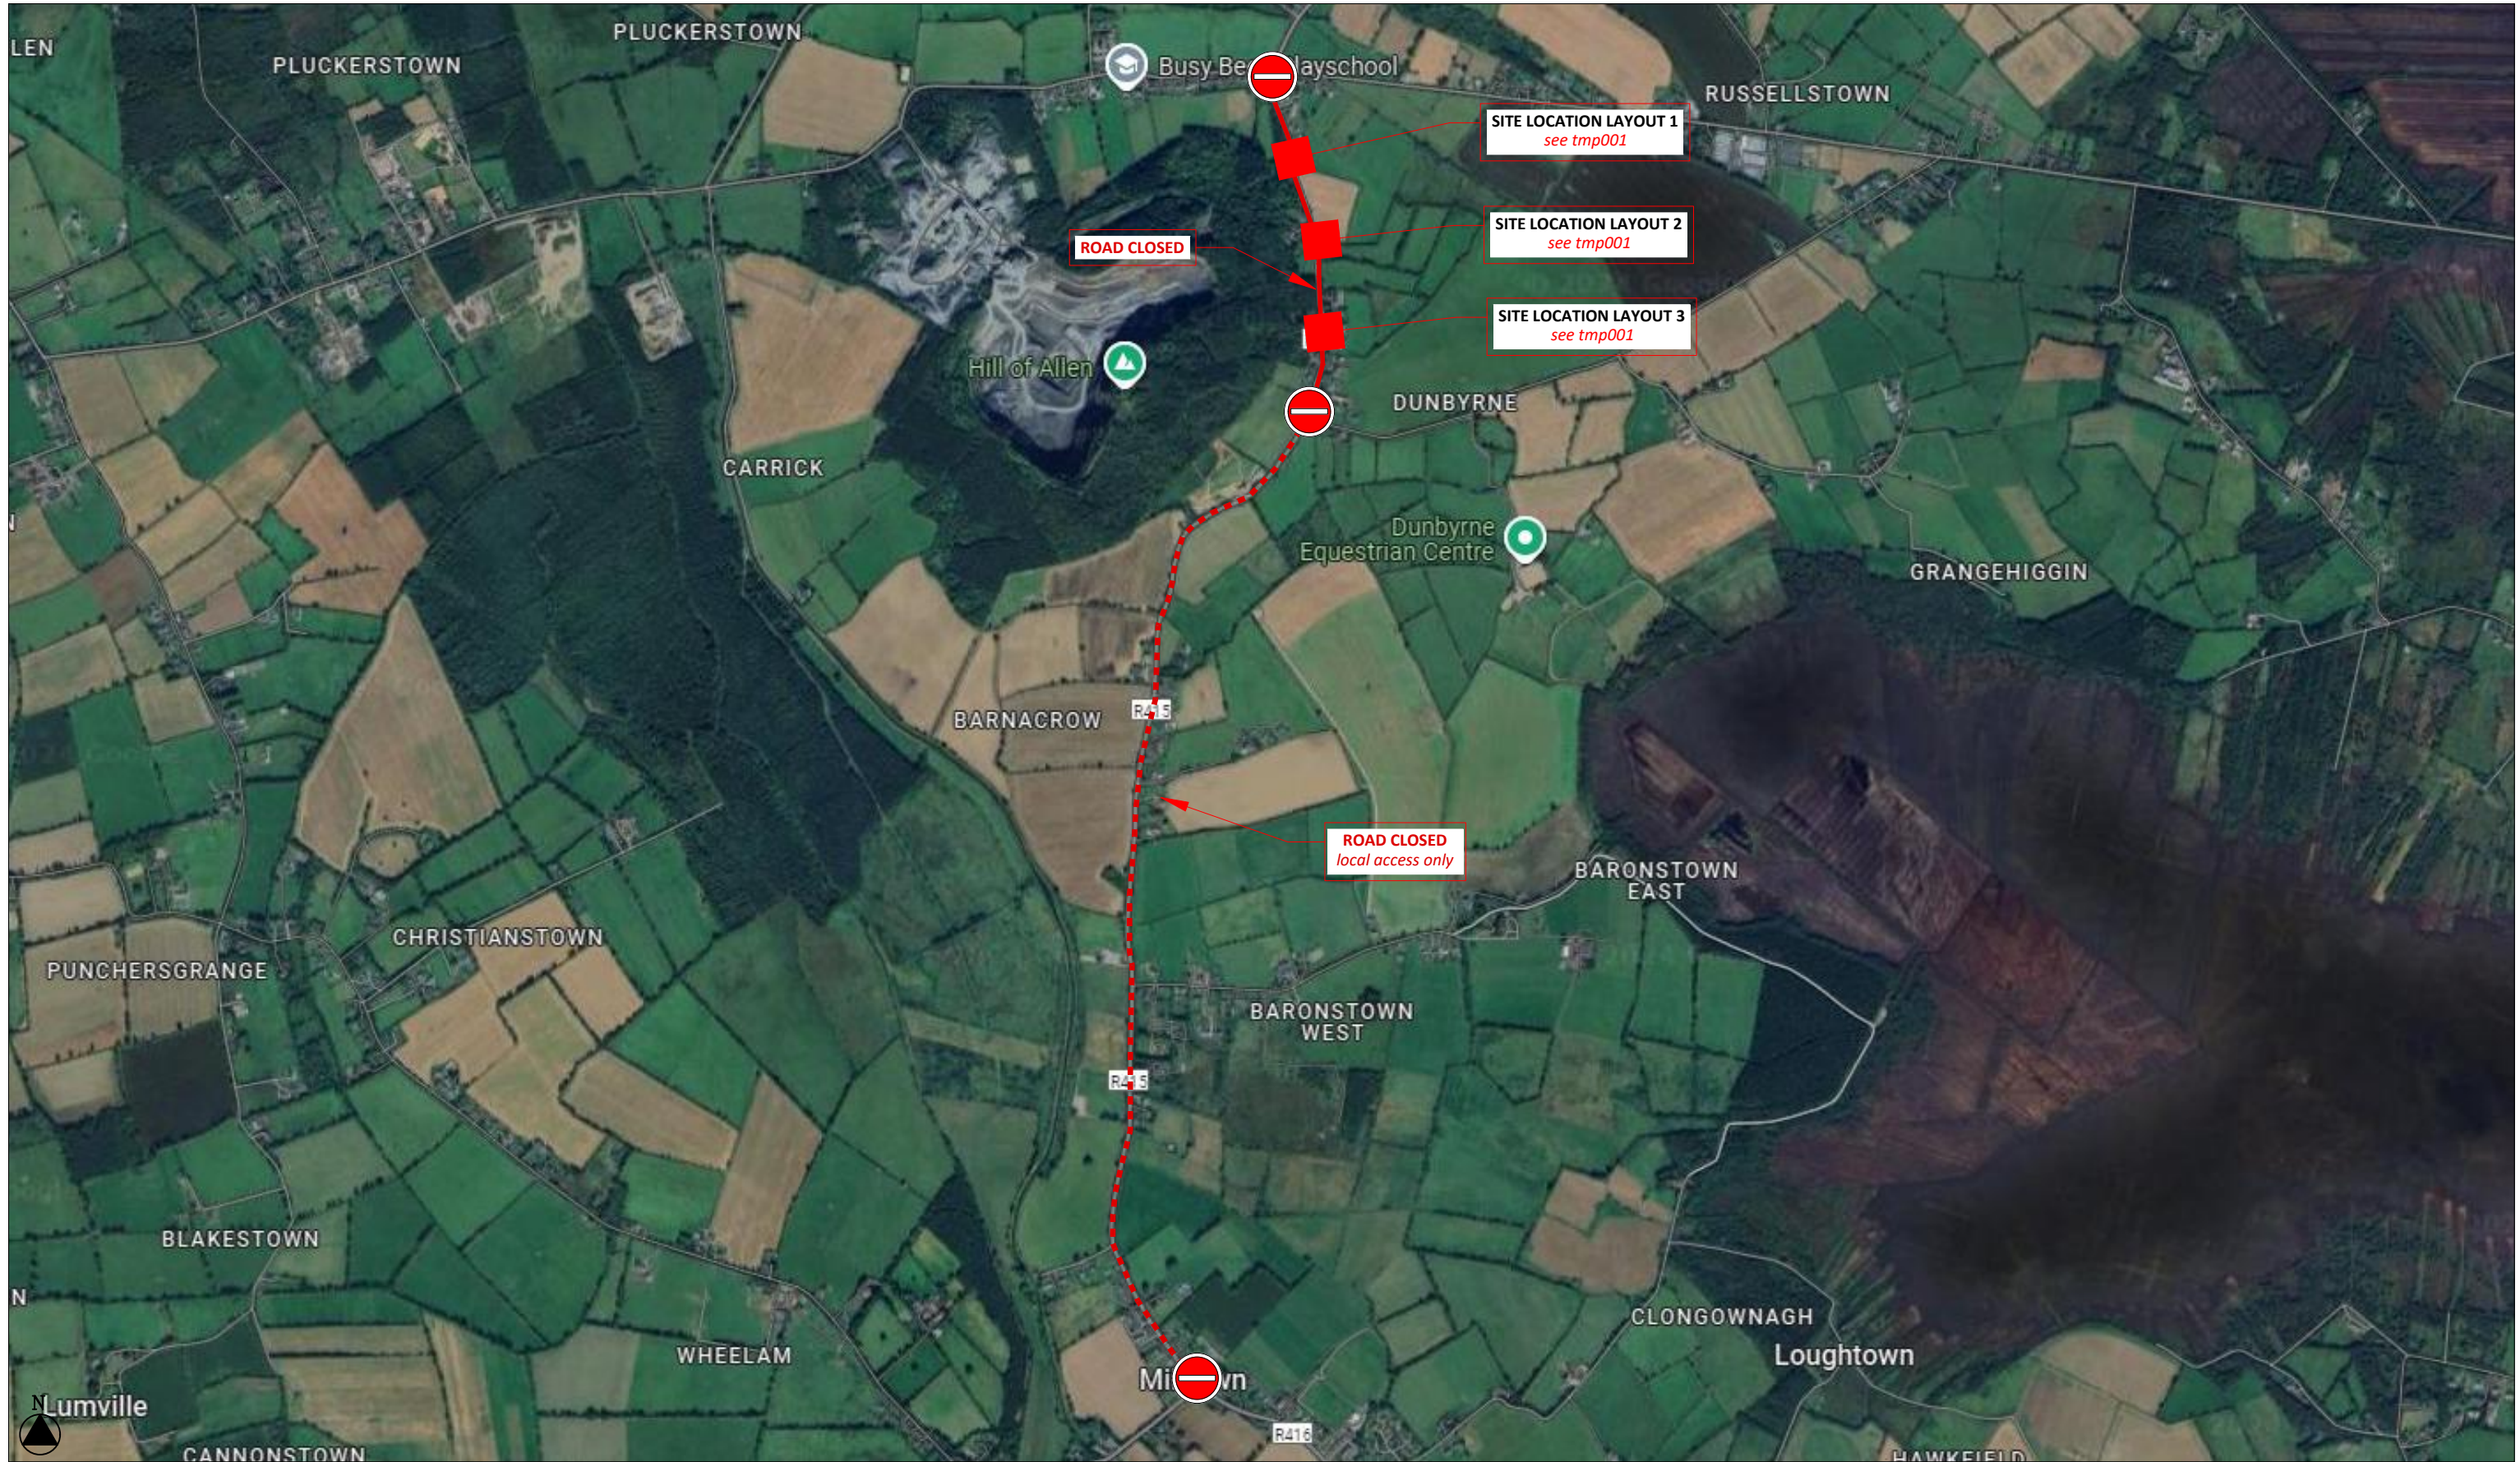

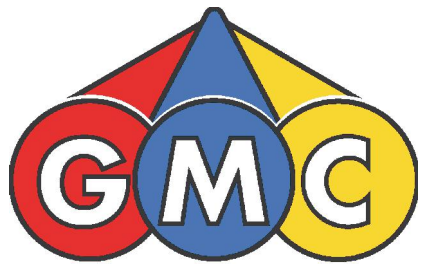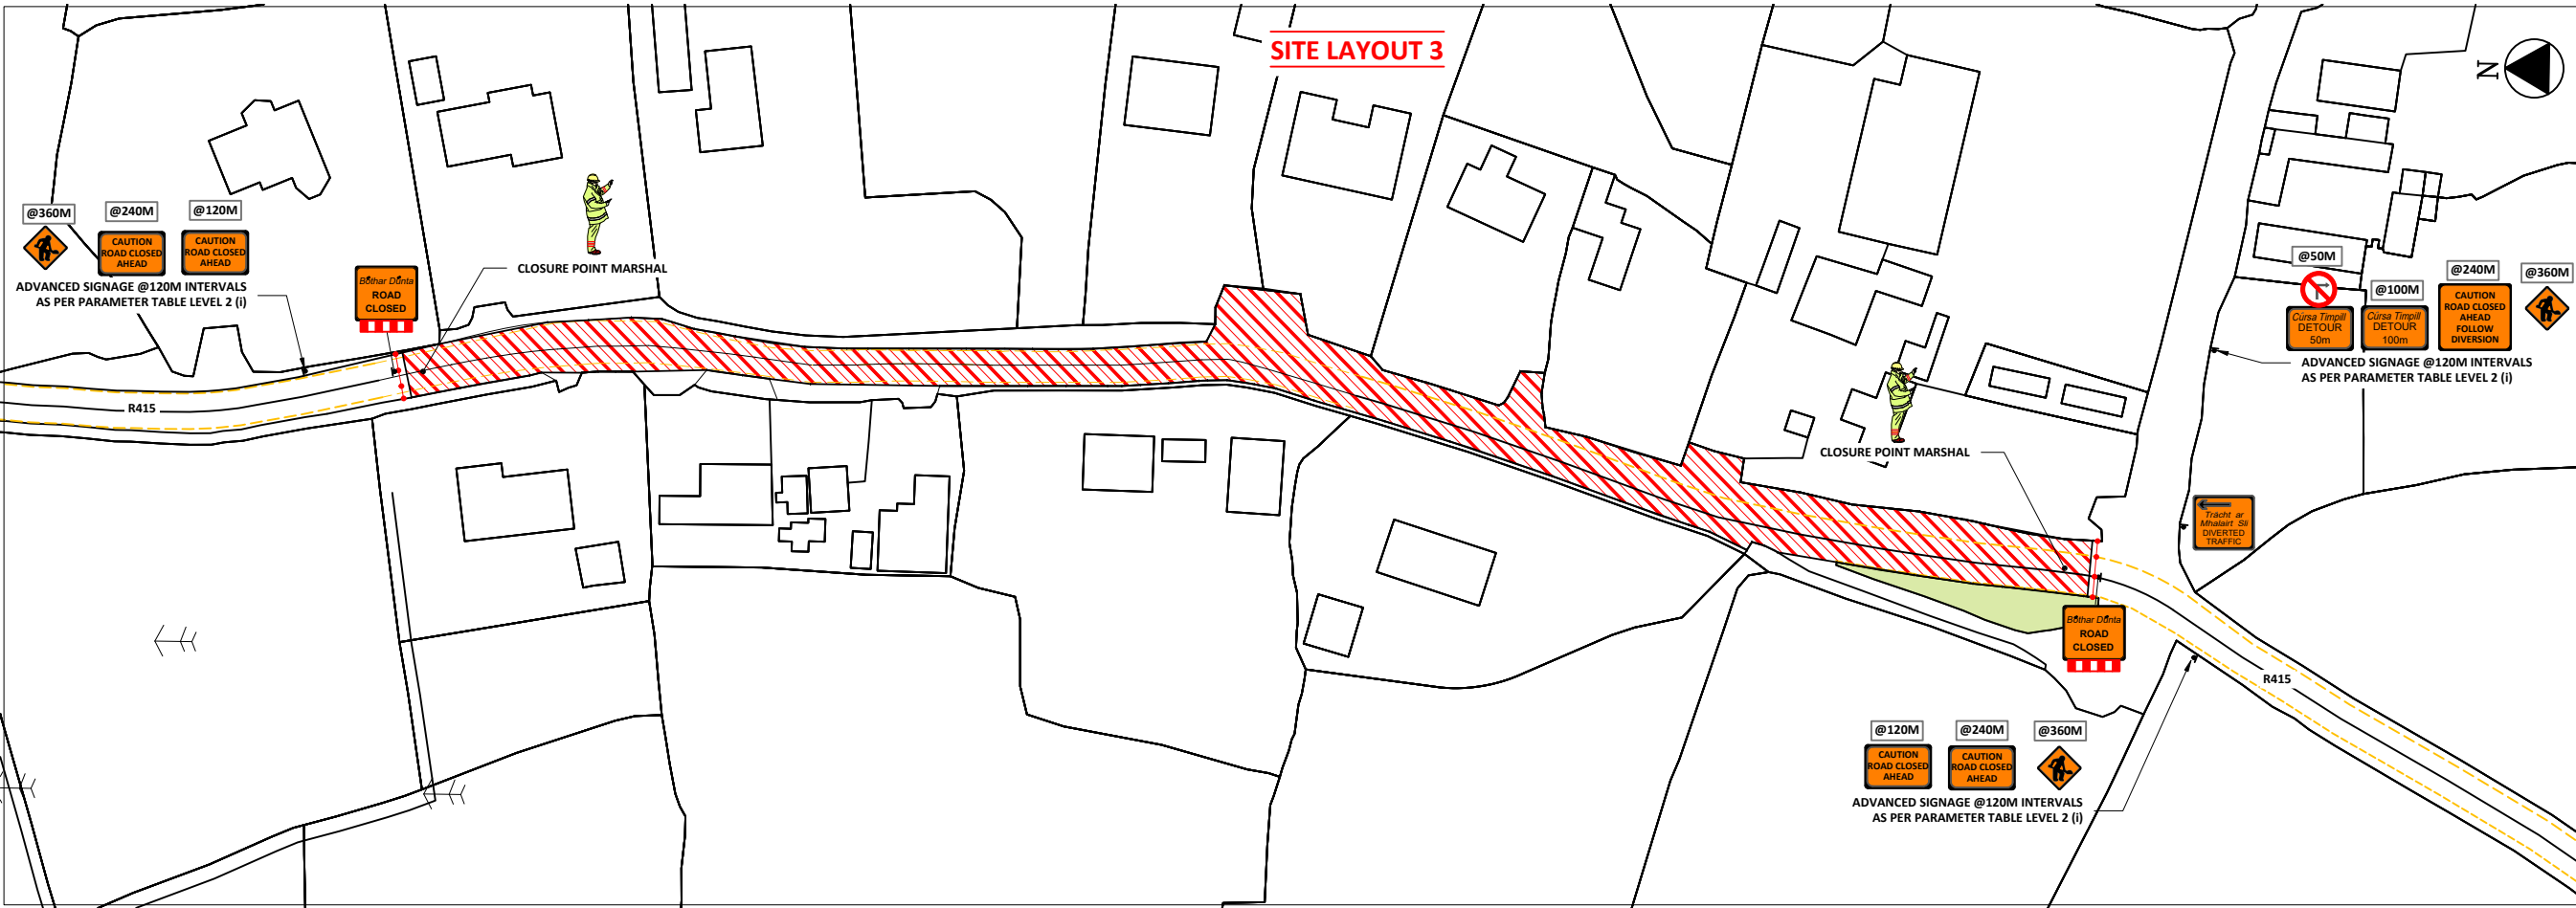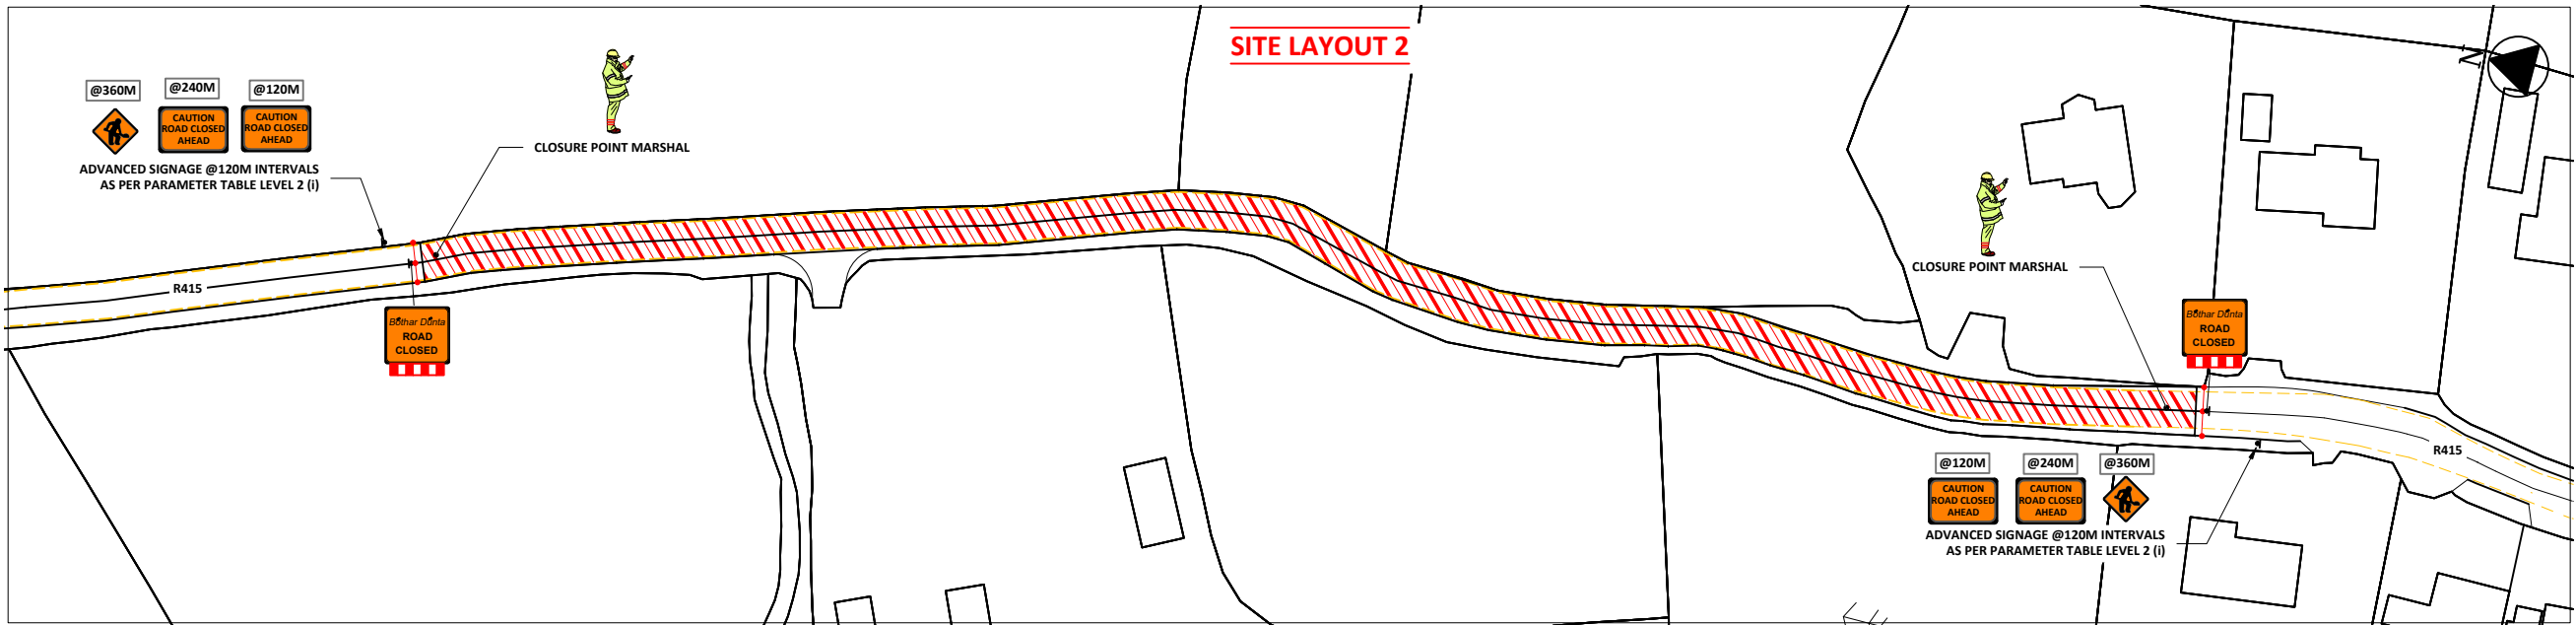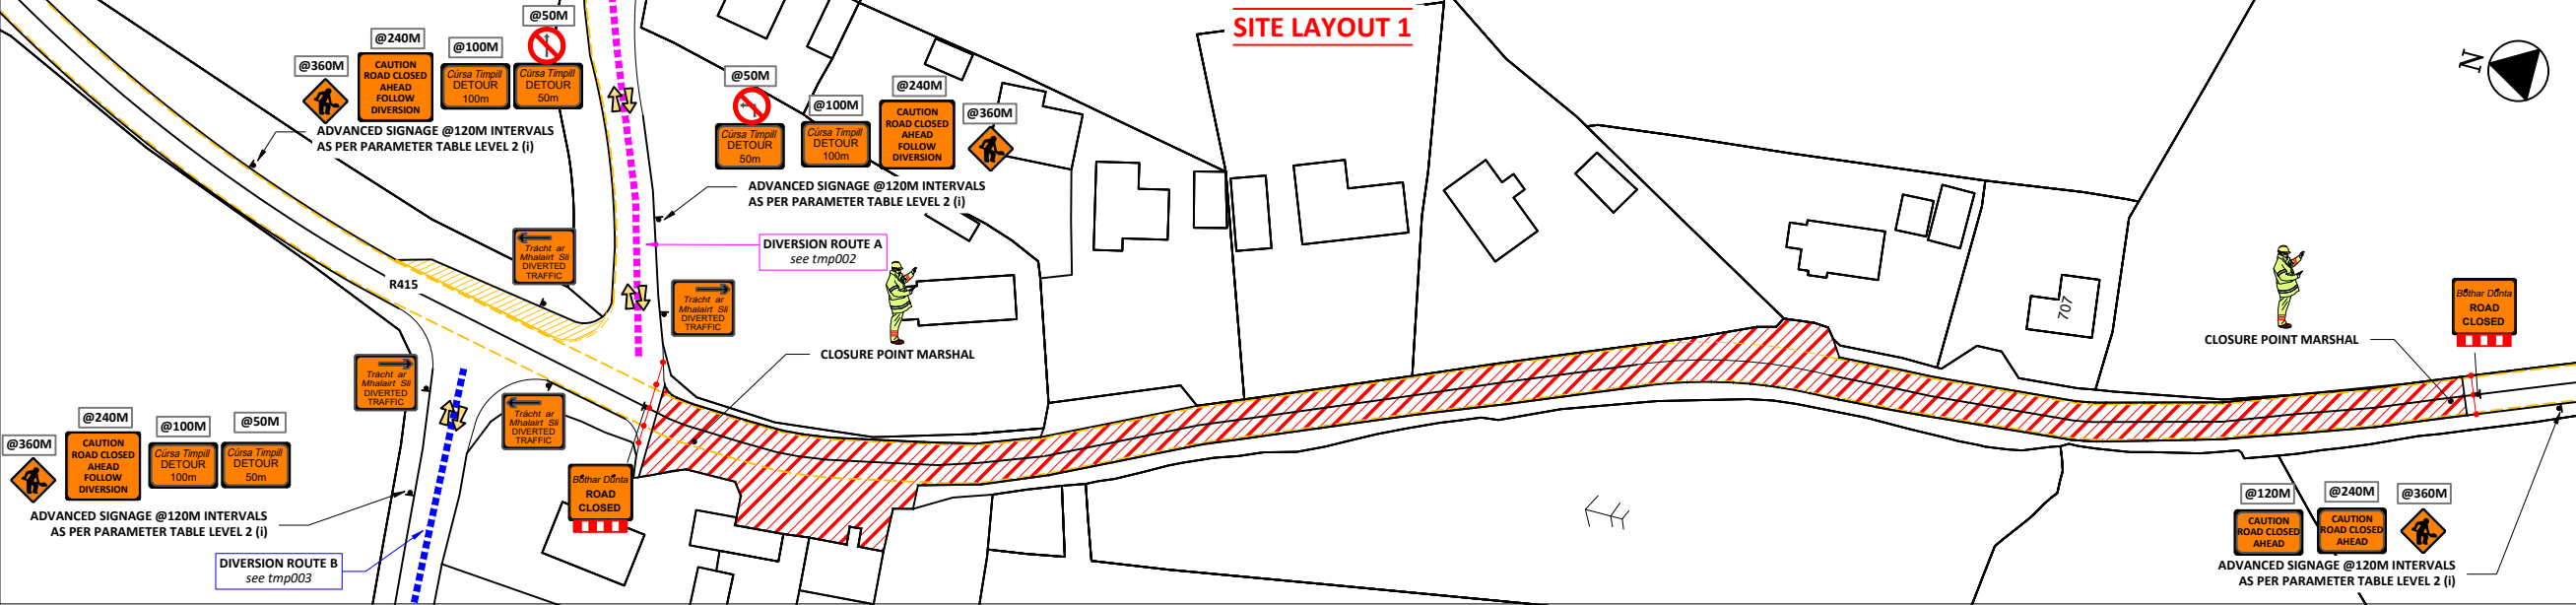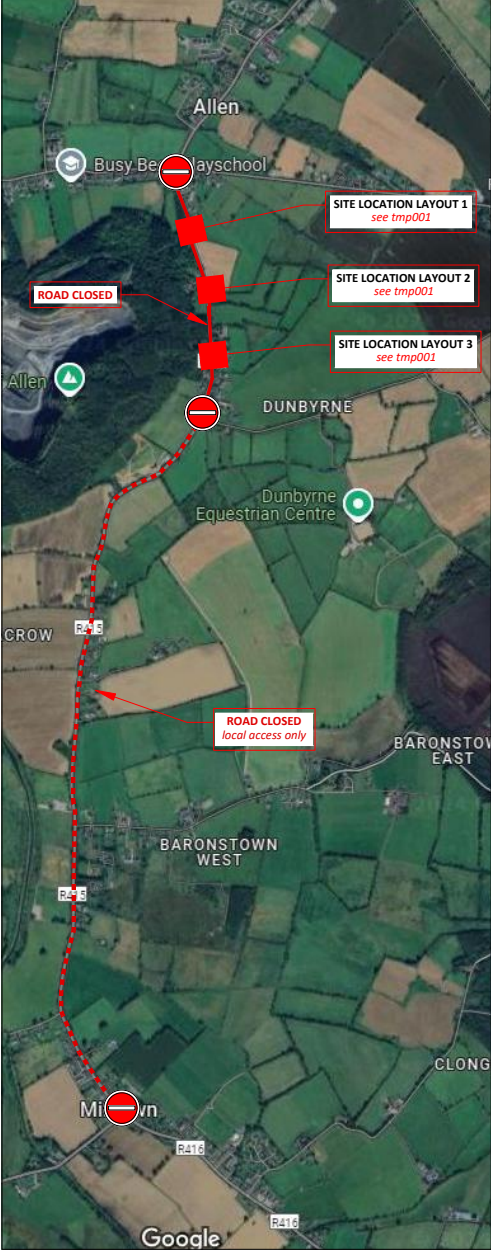



GMC Utilities Group Ltd, GMC House,
Millenium Business Park, Cappagh Road,
Ballycoolin, Dublin 11, Ireland.
Tel: +353 (0)1 864 9800
Email: info@gmcirl.com

Project ;		WNM Construction Works	
Location ;		Allenwood Grangeclare West Kildare	
TM Method ;		Detailed Site Layouts	
Designer ; AM	Drawn ; AM	Approved ;	DG
Date ;		19/12/2024	
Scale ;		NTS - USE FIGURED DIMENSIONS ONLY	
TMP Guide Reference ;		TMP-001	
Dwg Number ;		GMC-TMP-20710-REV00	

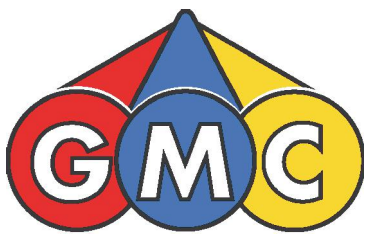


GMC Utilities Group Ltd, GMC House,
Millenium Business Park, Cappagh Road,
Ballycoolin, Dublin 11, Ireland.
Tel: +353 (0)1 864 9800
Email: info@gmcirl.com

Project ;	WNM Construction Works		
Location ;	Allenwood Grangeclare West Kildare		
TM Method ;	Diversion Route A		
Designer ; AM	Drawn ; AM	Approved ; DG	
Date ;	19/12/2024		
Scale ;	NTS - USE FIGURED DIMENSIONS ONLY		
TMP Guide Reference ;	TMP-002		
Dwg Number ;	GMC-TMP-20711-REV00		

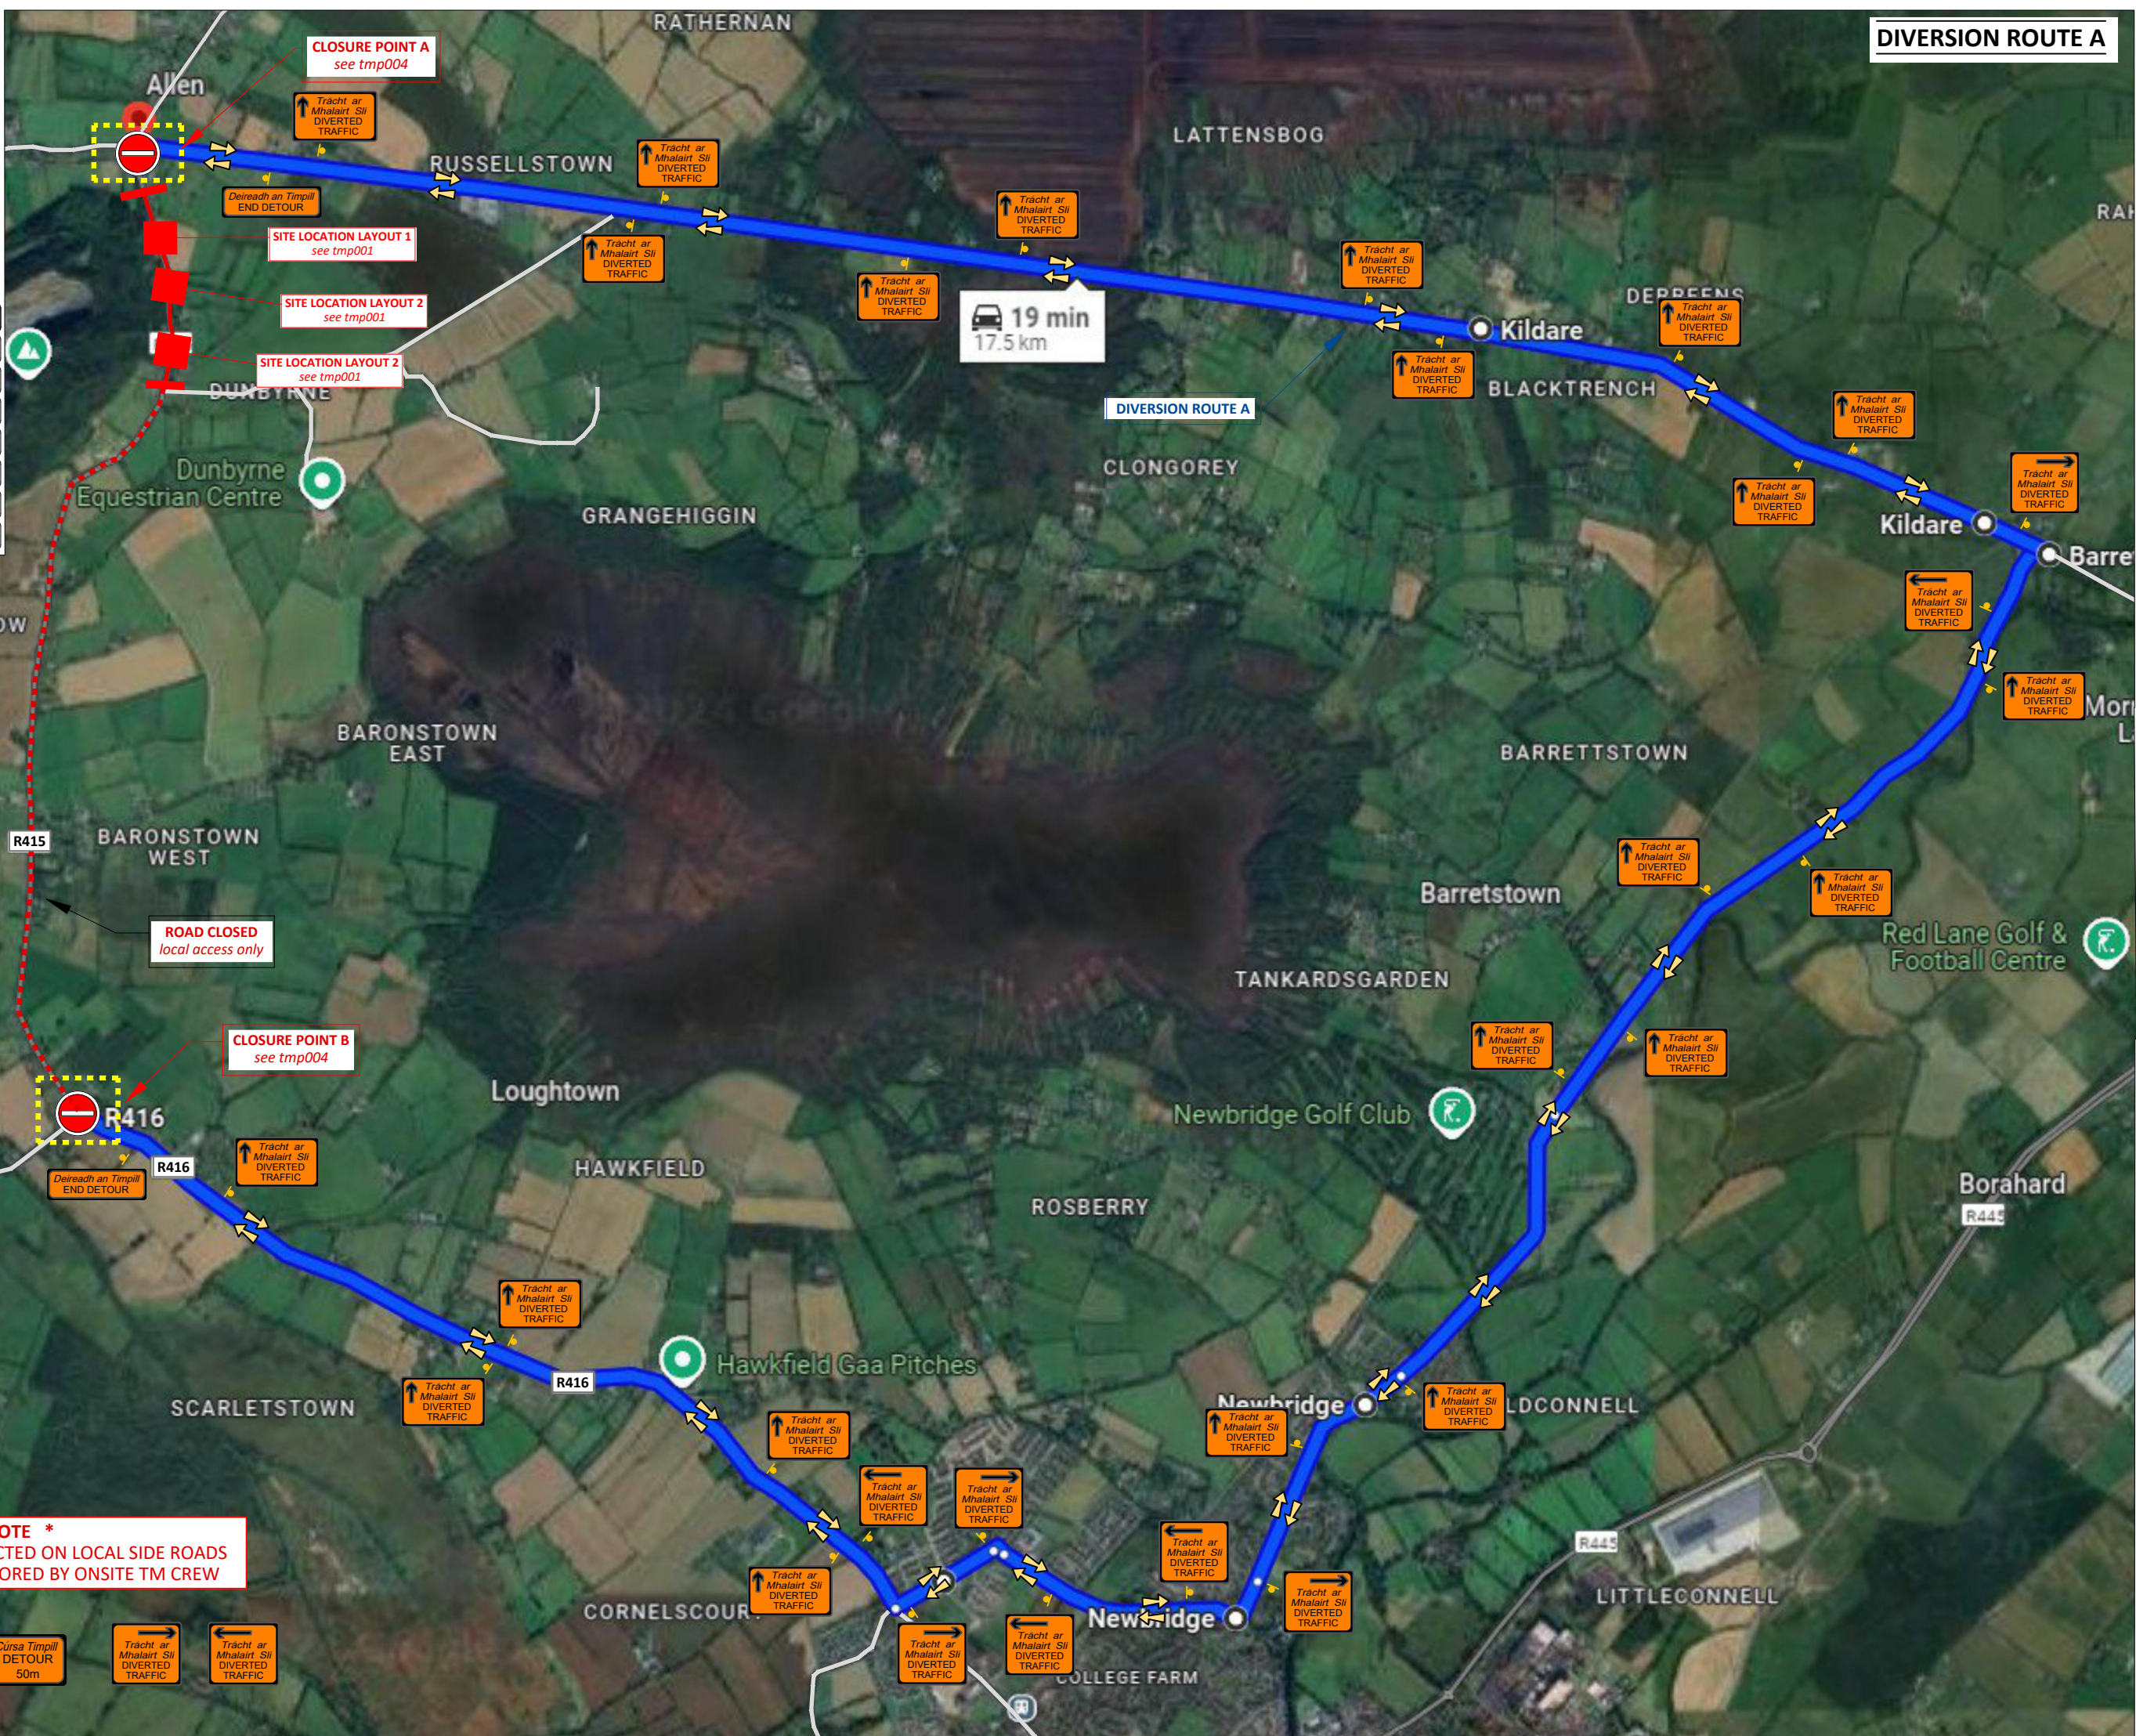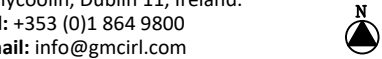


*** NOTE ***
ADDITIONAL SIGNAGE ERECTED ON LOCAL SIDE ROADS
WHERE REQUIRED MONITORED BY ONSITE TM CREW



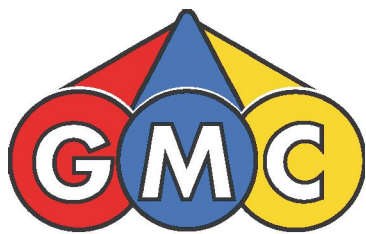

GMC Utilities Group Ltd, GMC House,
Millenium Business Park, Cappagh Road,
Ballycoolin, Dublin 11, Ireland.
Tel: +353 (0)1 864 9800
Email: info@gmcirl.com

Project ;	WNM Construction Works		
Location ;	Allenwood Grangeclare West Kildare		
TM Method ;	Diversion Route B		
Designer ; AM	Drawn ; AM	Approved ;	DG
Date ;	19/12/2024		
Scale ;	NTS - USE FIGURED DIMENSIONS ONLY		
TMP Guide Reference ;	TMP-003		
Dwg Number ;	GMC-TMP-20712-REV00		

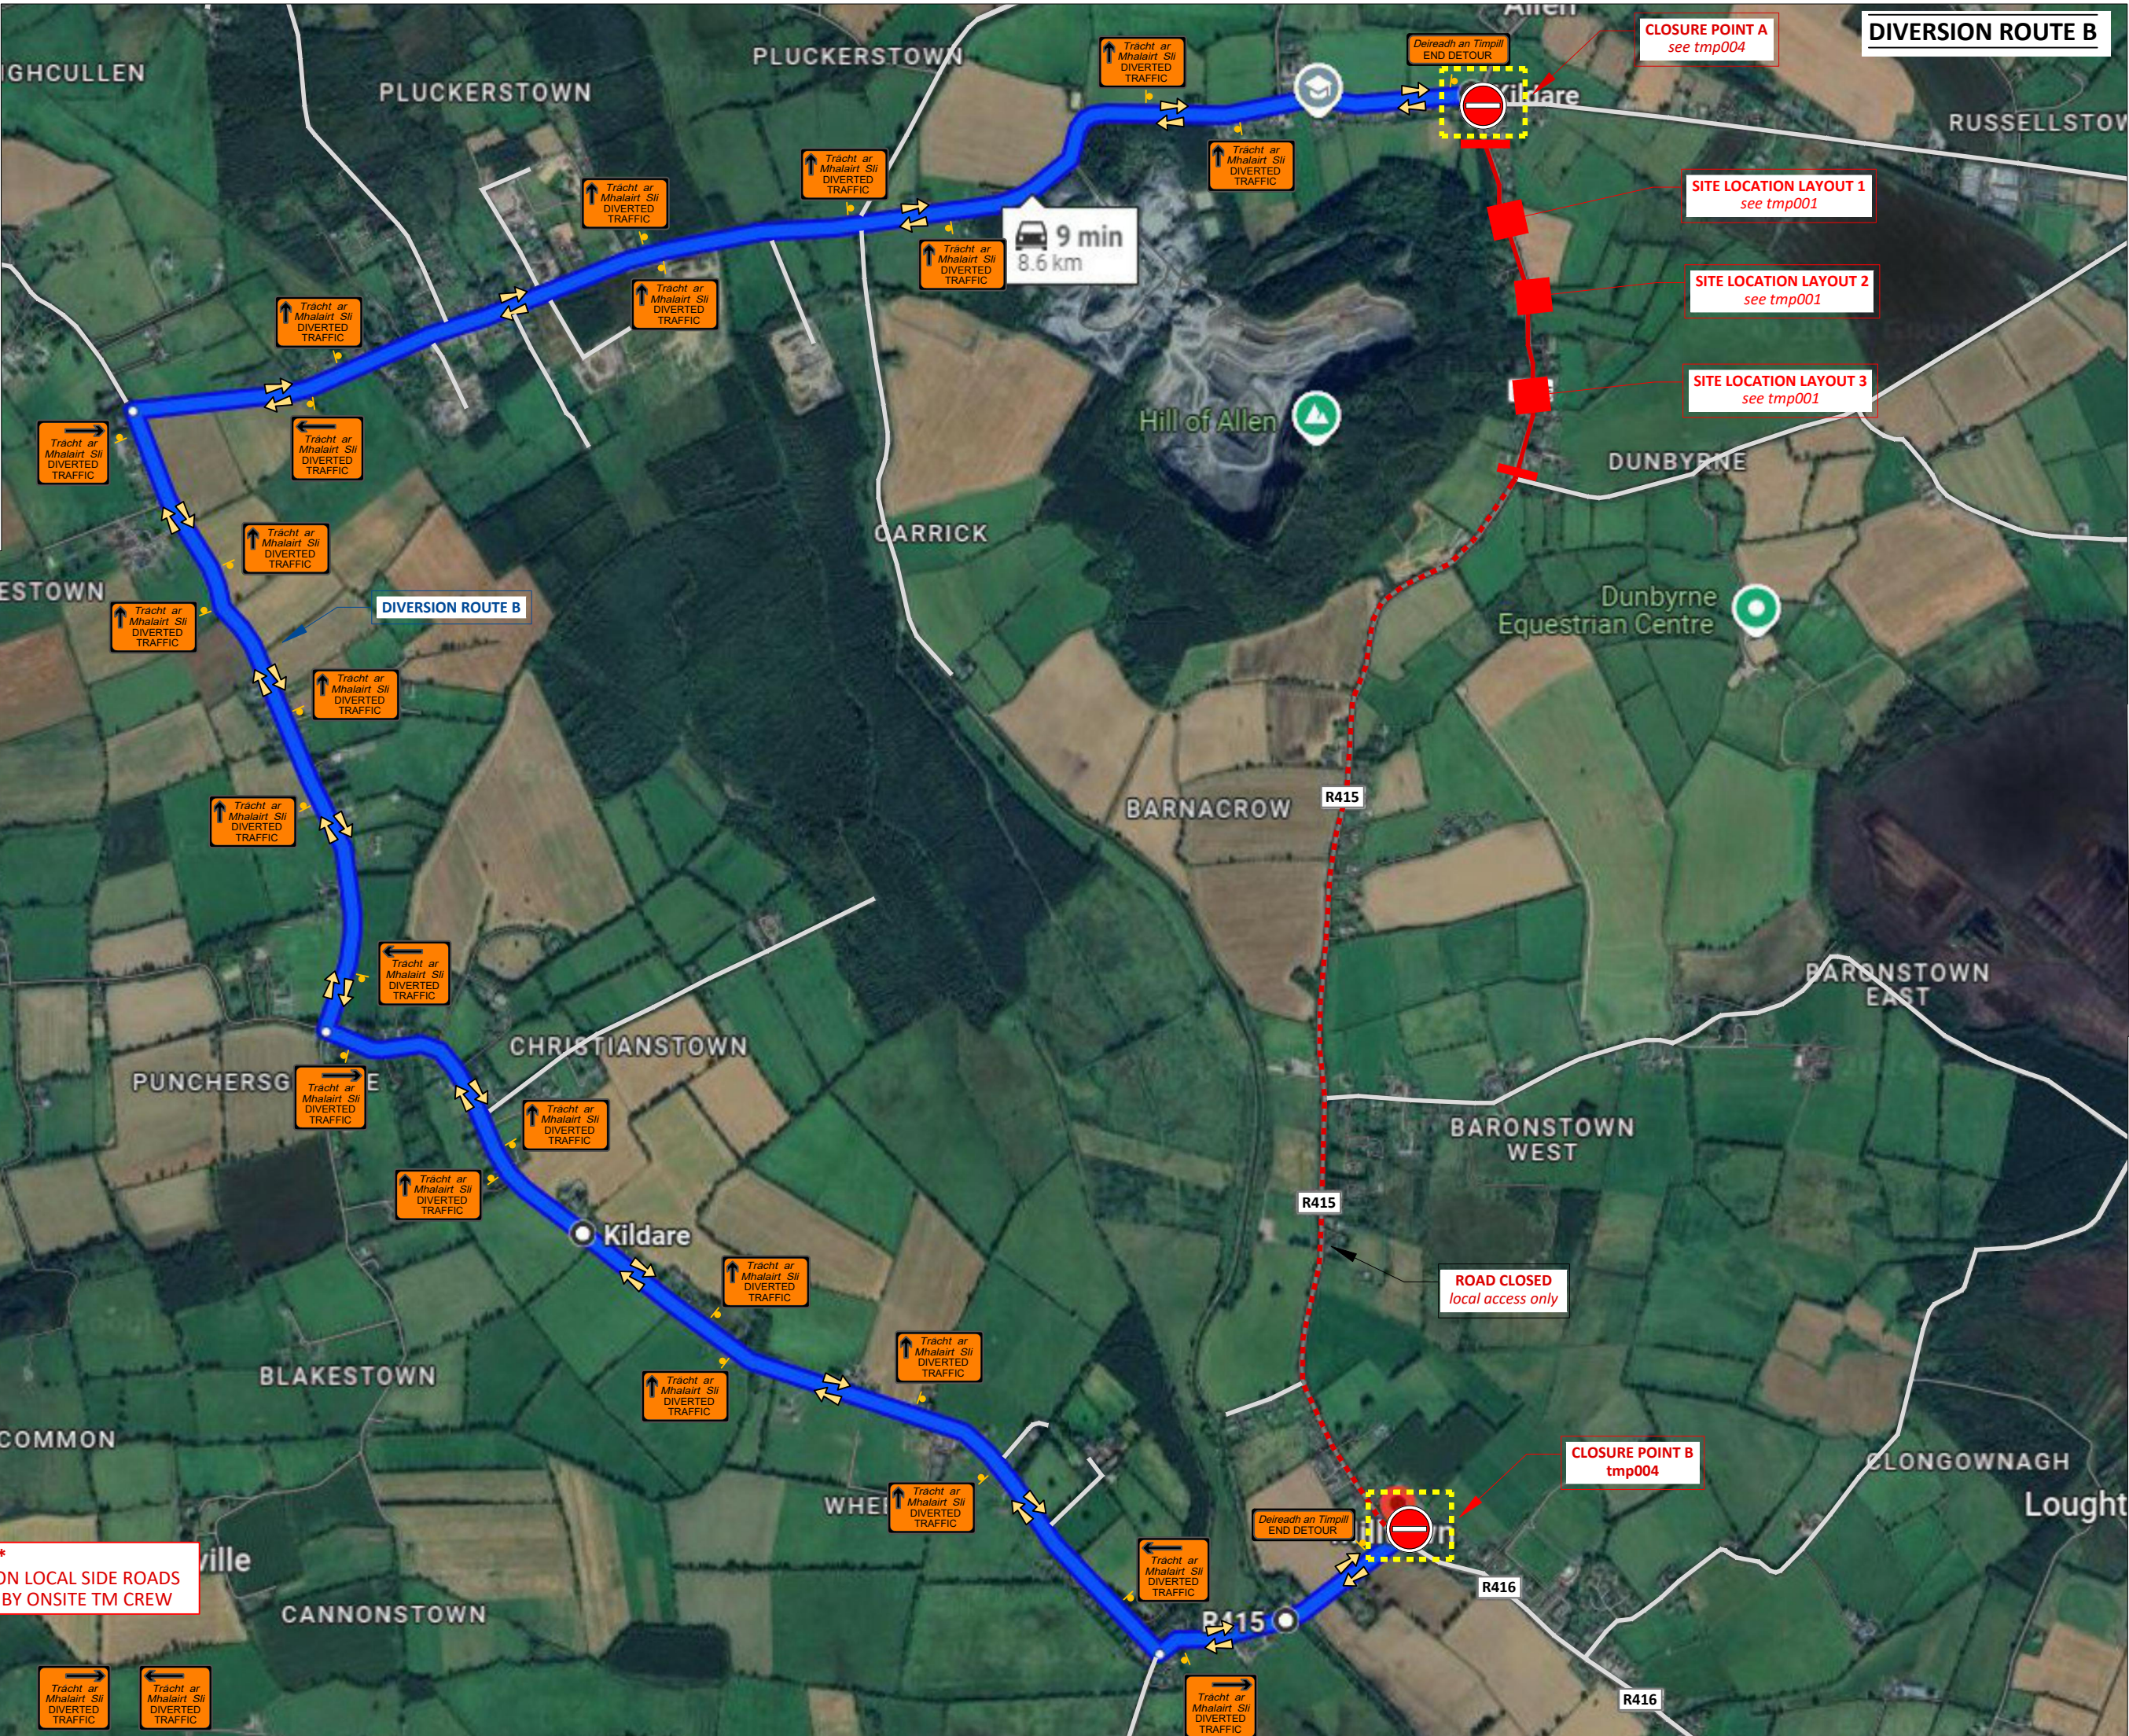

*** NOTE ***

ADDITIONAL SIGNAGE ERECTED ON LOCAL SIDE ROADS
WHERE REQUIRED MONITORED BY ONSITE TM CREW




CAUTION
ROAD CLOSED
AHEAD
FOLLOW
DIVERSION


Cursa Timpill
DETOUR
50m



CLOSURE POINT A

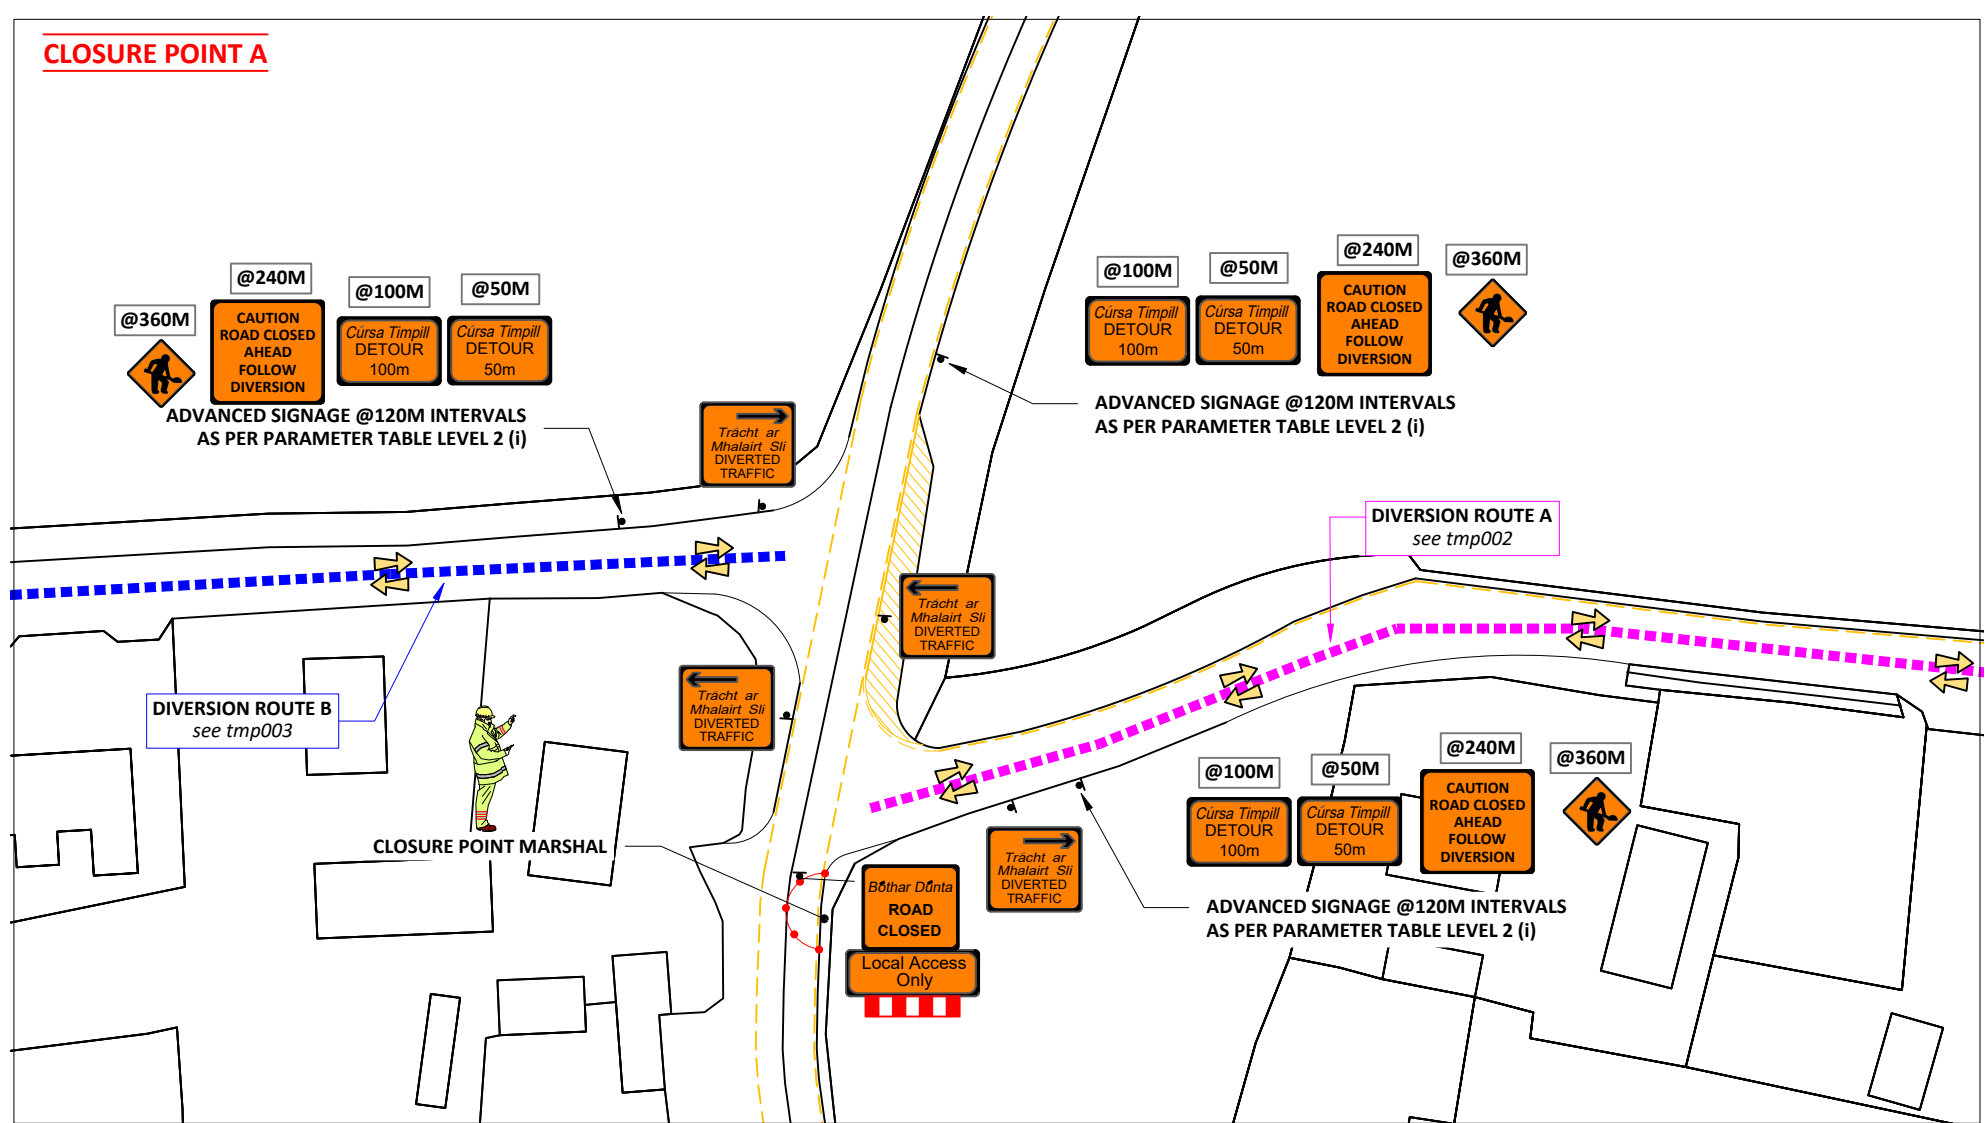

CLOSURE POINT B

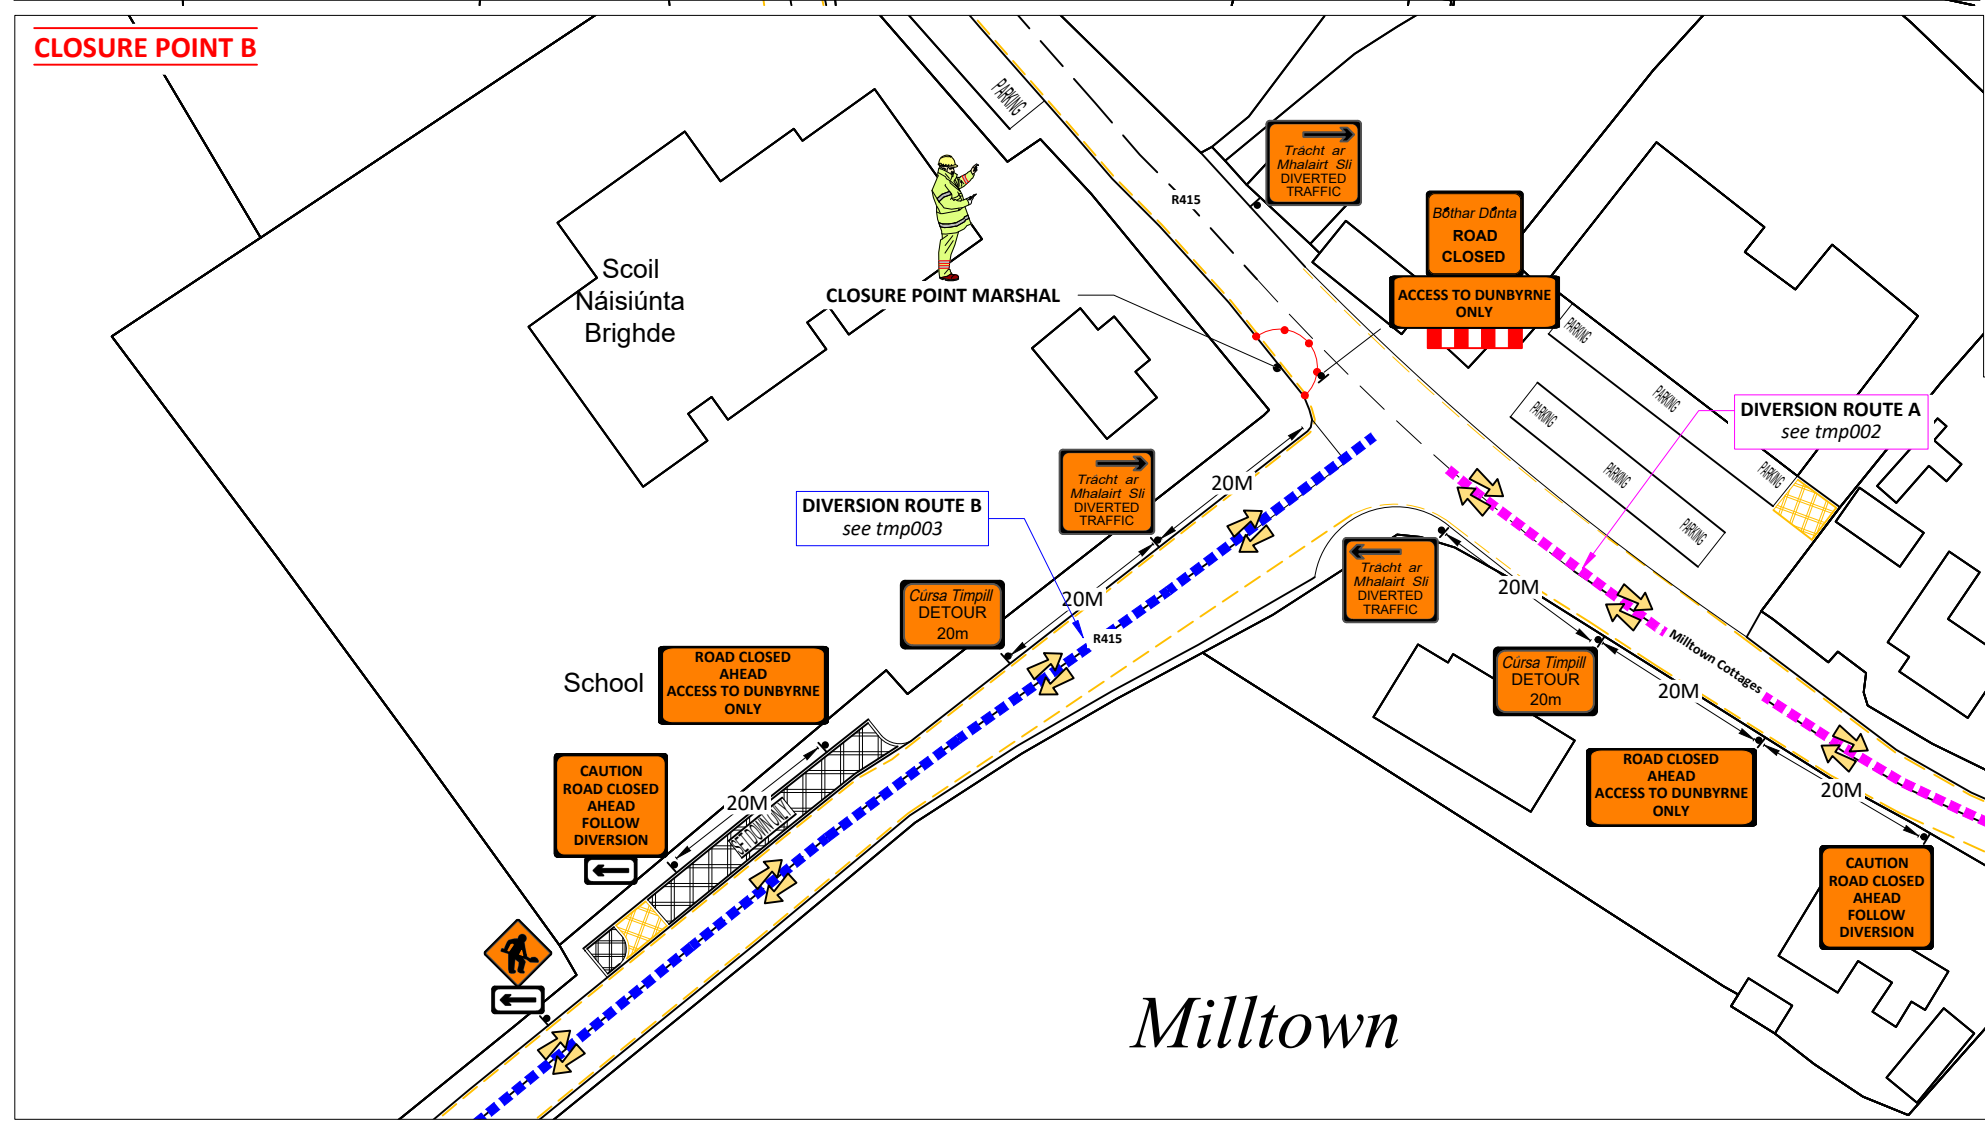

GMC Utilities Group Ltd, GMC House,
Millenium Business Park, Cappagh Road,
Ballycoolin, Dublin 11, Ireland.
Tel: +353 (0)1 864 9800
Email: info@gmcirl.com

Project ;		WNM Construction Works	
Location ;		Allenwood Grangeclare West Kildare	
TM Method ;		Detailed Closure Points	
Designer ; AM	Drawn ; AM	Approved ; DG	
Date ;		19/12/2024	
Scale ;		NTS - USE FIGURED DIMENSIONS ONLY	
TMP Guide Reference ;		TMP-004	
Dwg Number ;		GMC-TMP-20713-REV0	