


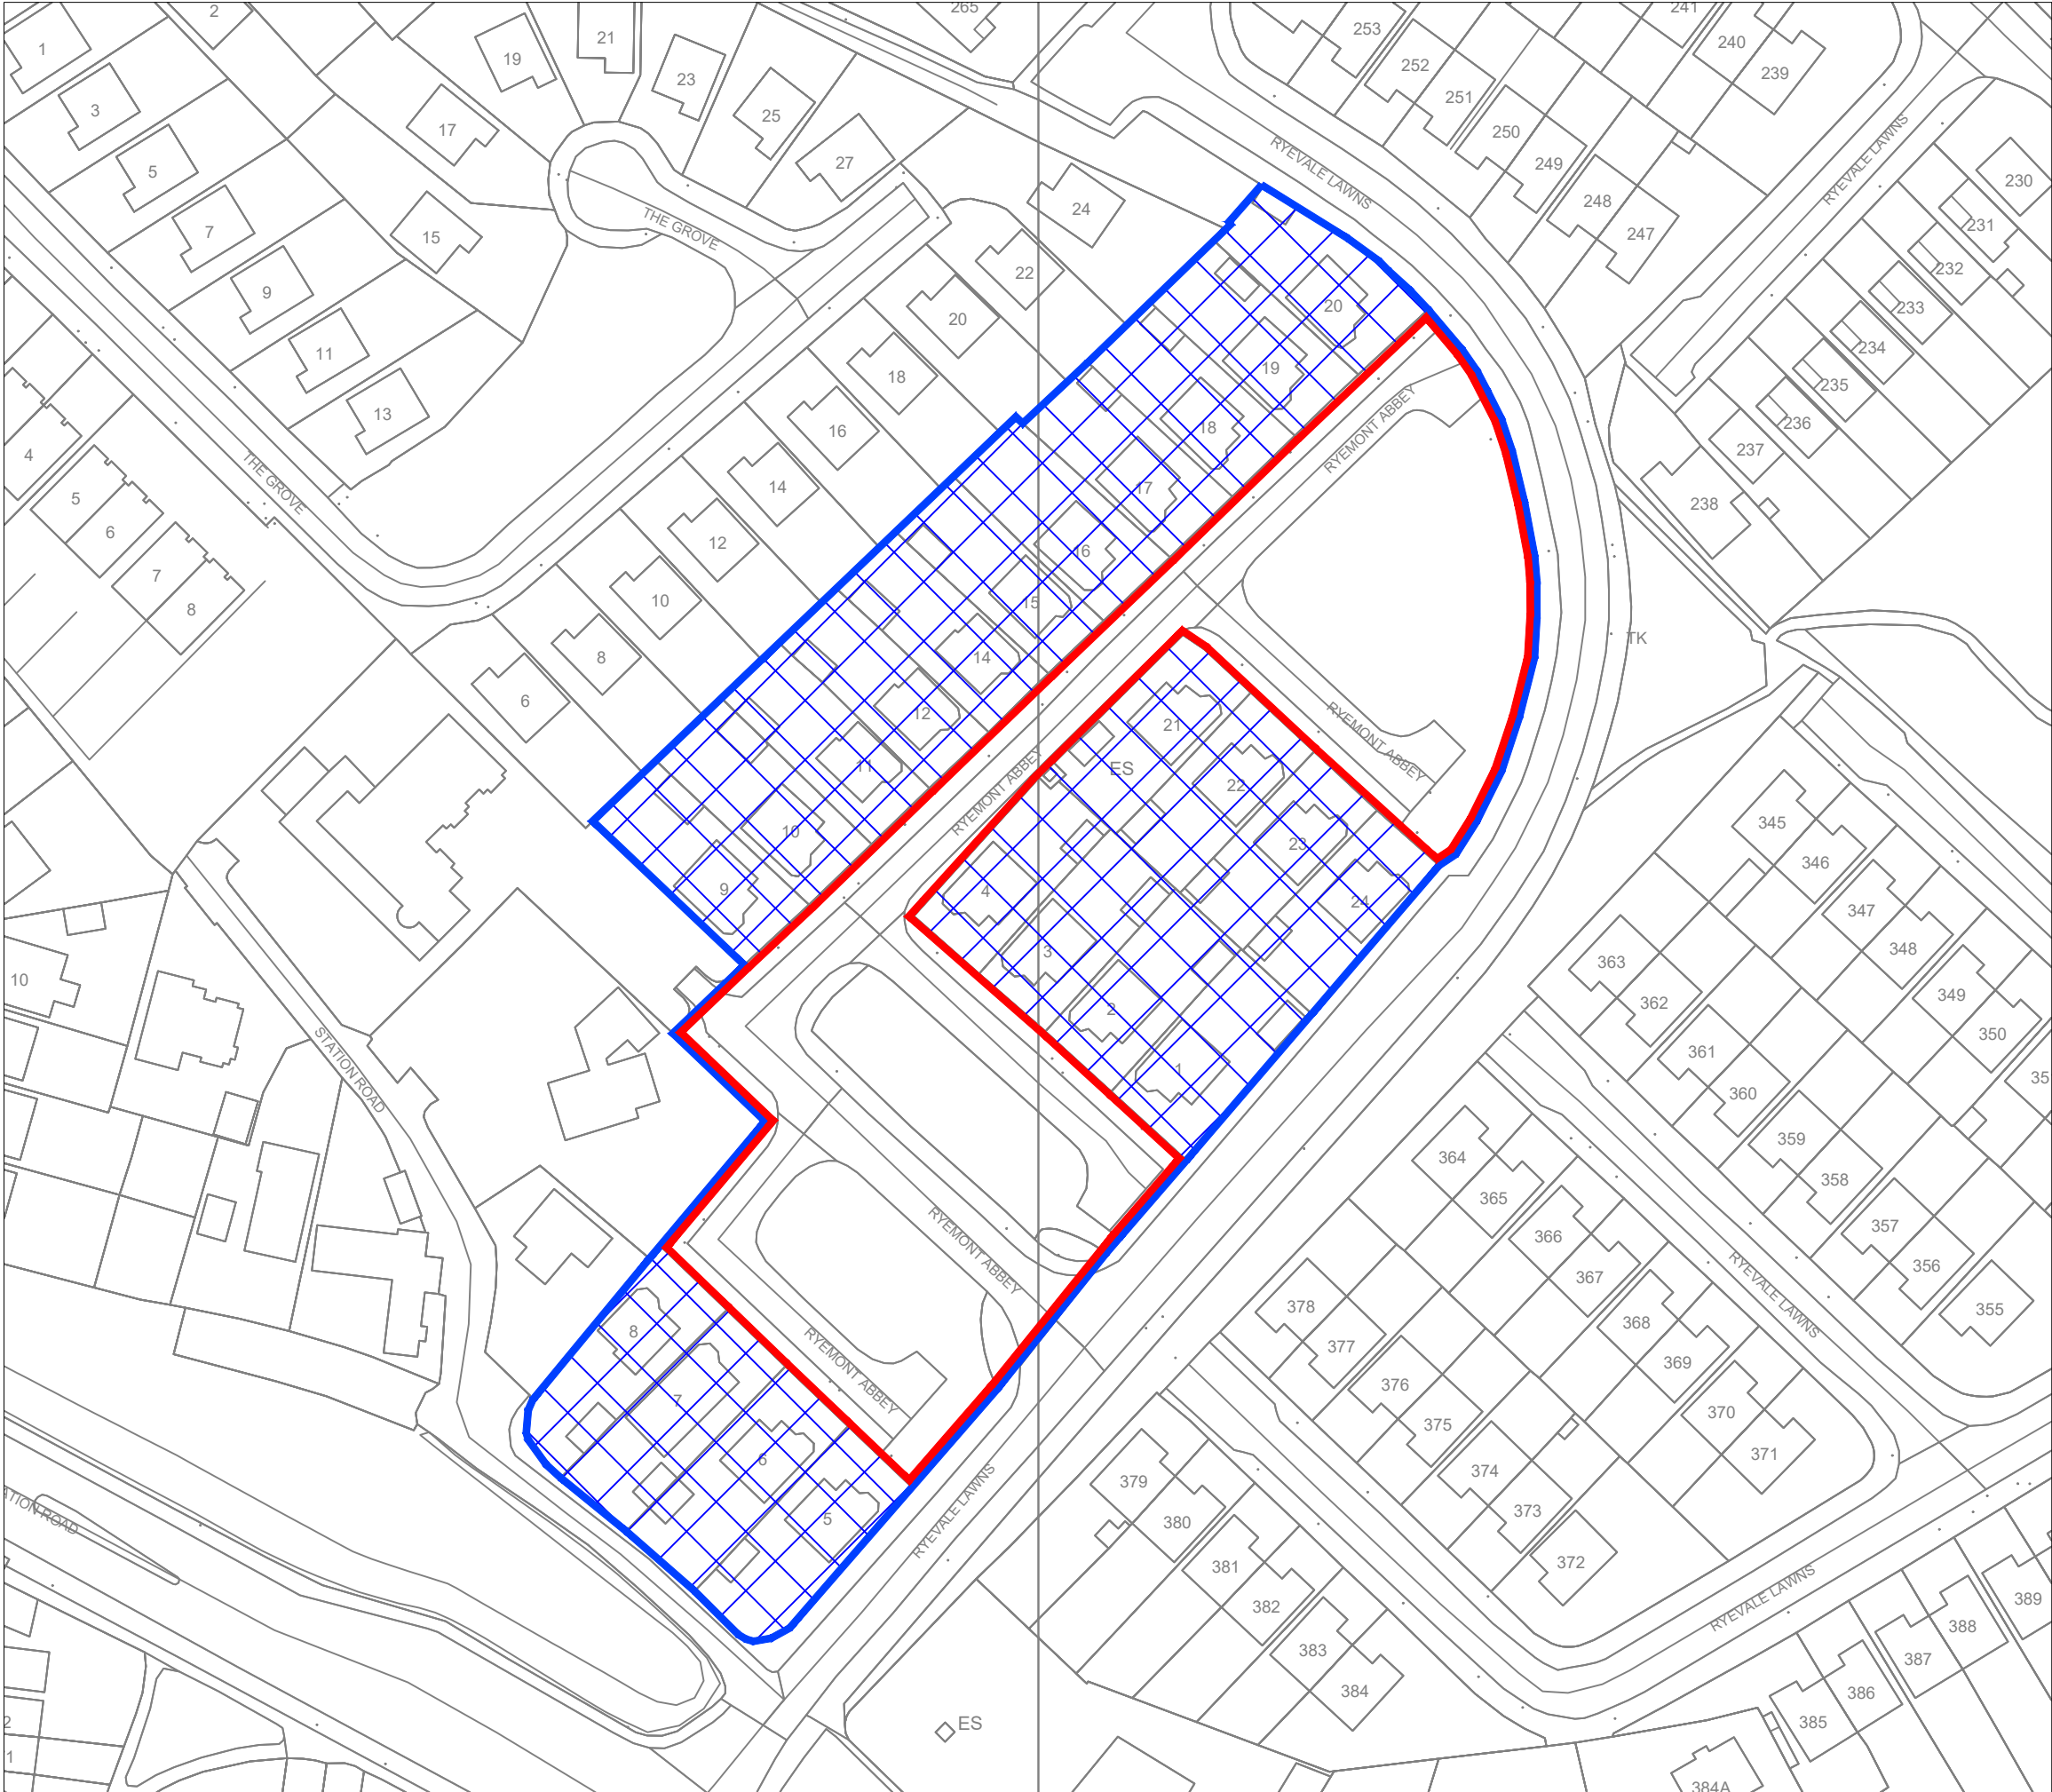

699762mE, 736320mN

Tailte Éireann data reproduced under license number CYAL 50341684

700082mE, 736581mN



- Notes:
1. No dimensions to be scaled from this drawing.
 2. All sizes to be checked on site and any discrepancies to be reported to the engineer.

Legend:

-  Area to be Taken in Charge
-  Estate Site Boundary
-  Area Not to be Taken in Charge
-  Area to be maintained by management company
-  Area within site boundary already Taken in Charge (If applicable)
-  Wayleave (0.00 Hectares)

No.	Date	Issue / Revision	Chkd.

Project:
Ryemount Abbey, Leixlip.

Dwg. Title:
TIC Display Map

From:
N/A

To:
N/A

OS Ref:
3194-11, 3193-15

Area of Land to be TIC: 0.71 Hectares	Folio: KE8876
---	-------------------------

Dwg. No. 1105-DC-DWG-TIC-01	Sheet A3	Pl. Ref. 94/546
Date: 28/01/2025	Scale: 1:1000	
Drawn: PN	Checked by: SW	



Planning, Enterprise, Economic
Development and Emergency Services
Building and Development Control
Kildare County Council, Comhairle Chontae Cill Dara
Áras Chill Dara, Devoy Park, Naas, Co.Kildare
T:+353-45-980842 E: devcontrol@kildarecoco.ie