


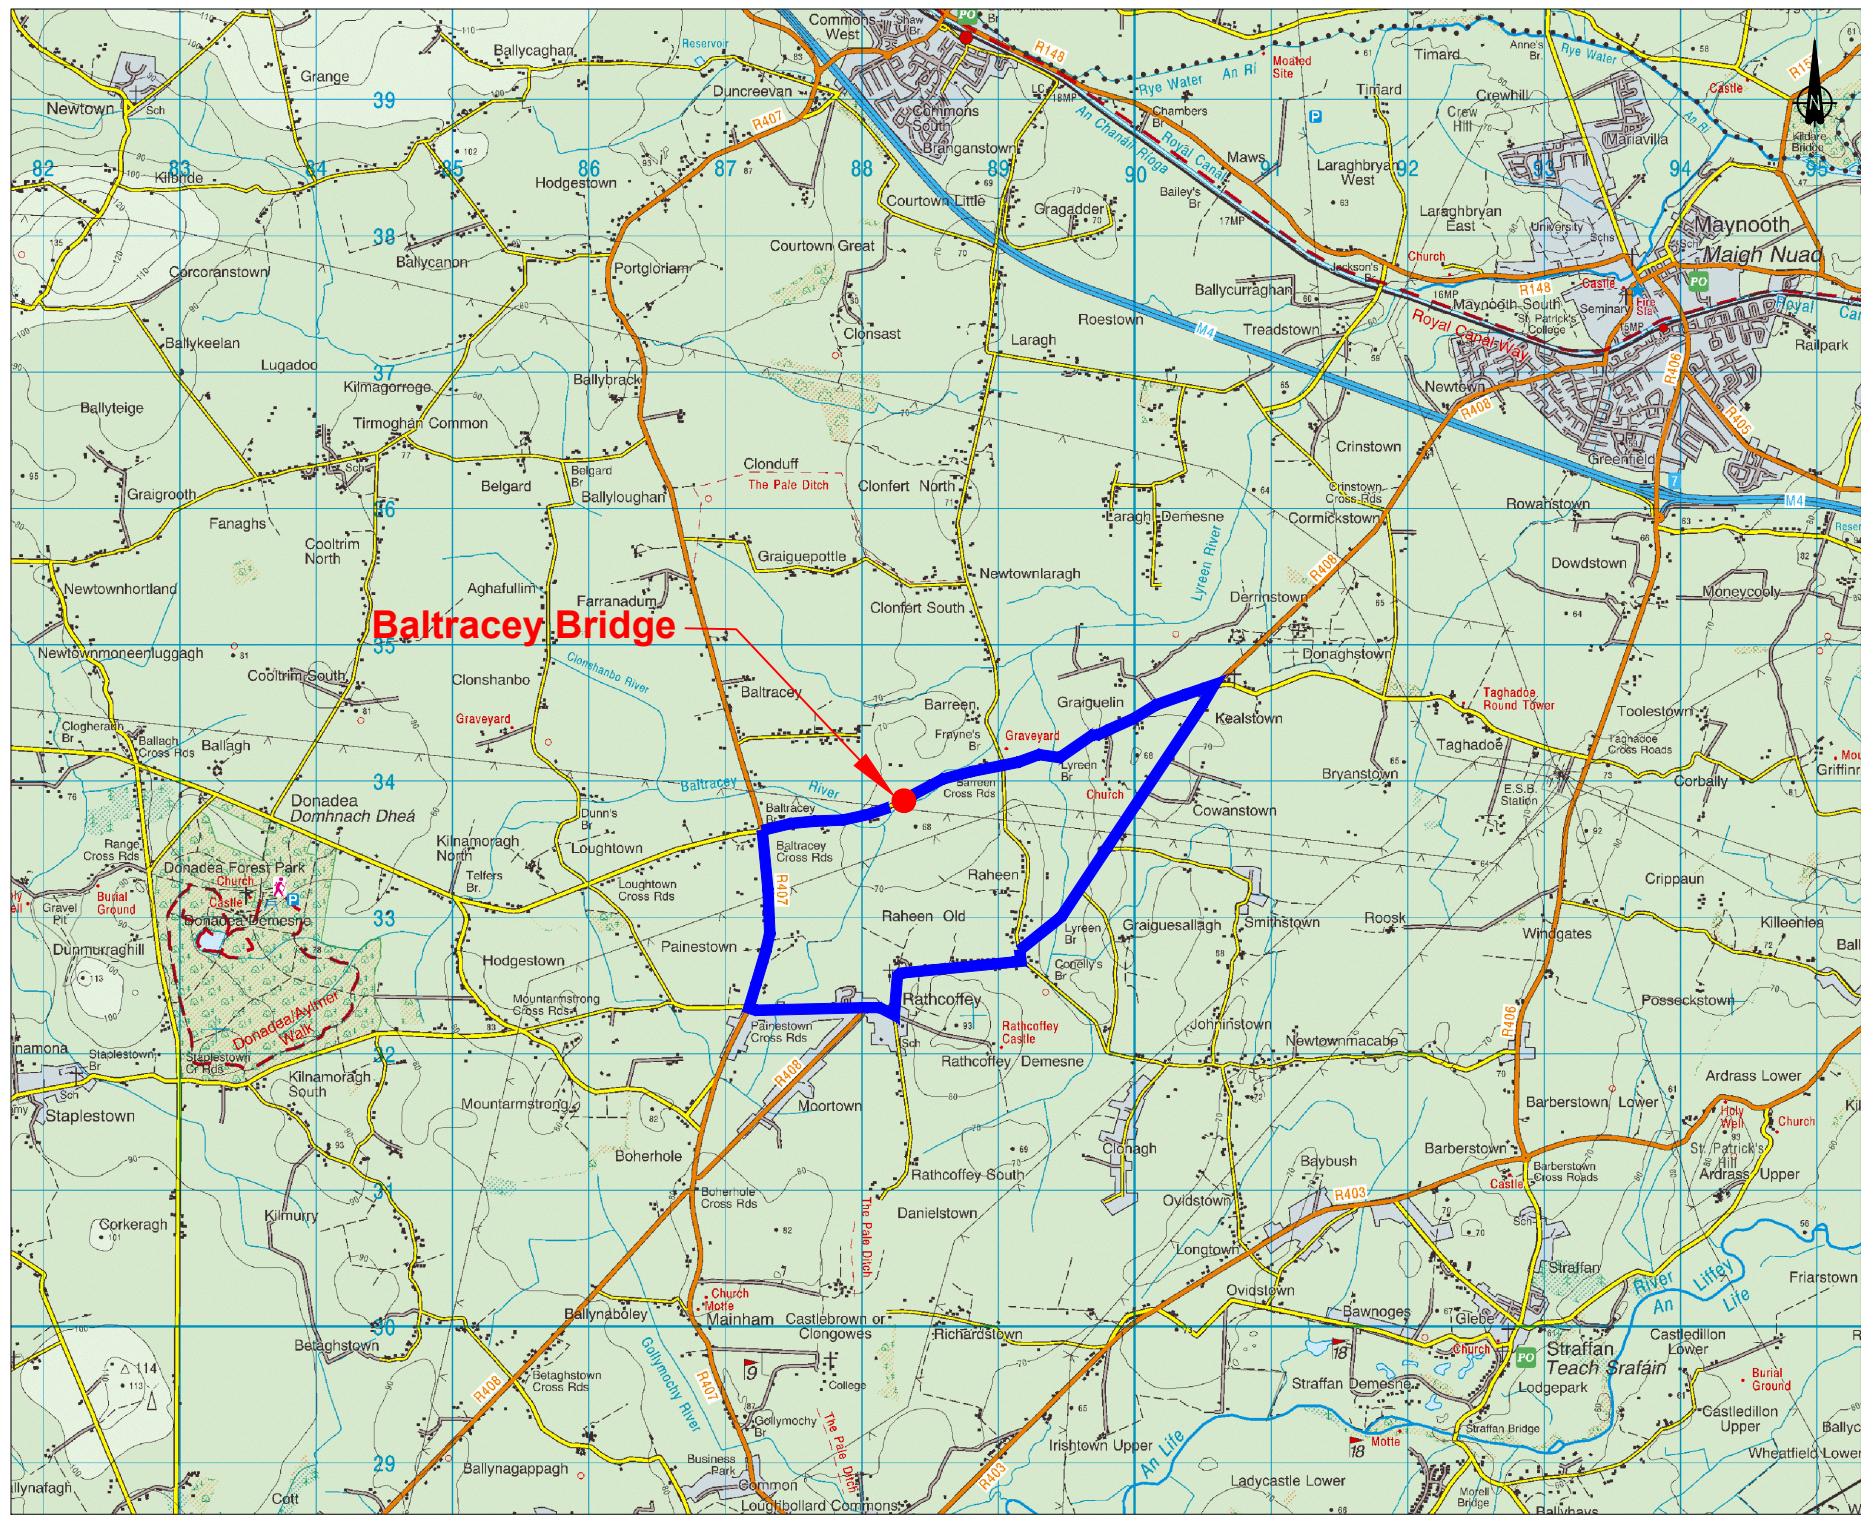

Notes:  
1. No dimensions to be scaled from this drawing.  
2. All sizes to be checked on site and any discrepancies to be reported to the engineer.

Legend:  
 Diversion Route

|     |      |                  |       |
|-----|------|------------------|-------|
| No. | Date | Issue / Revision | Chkd. |
|     |      |                  |       |

Project:  
Traffic Diversion Route, Baltracey Bridge

Dwg. Title:  
Xxxx

|          |          |          |    |       |             |
|----------|----------|----------|----|-------|-------------|
| Dwg. No. | E1000    | Rev.     | A  | Stage | PRELIMINARY |
| Date     | 01/01/16 | Scale    | XX |       | PARTIAL     |
| Drawn    | XX       | Approved |    |       | TENDER      |
|          |          |          |    |       | CONTRACT    |