


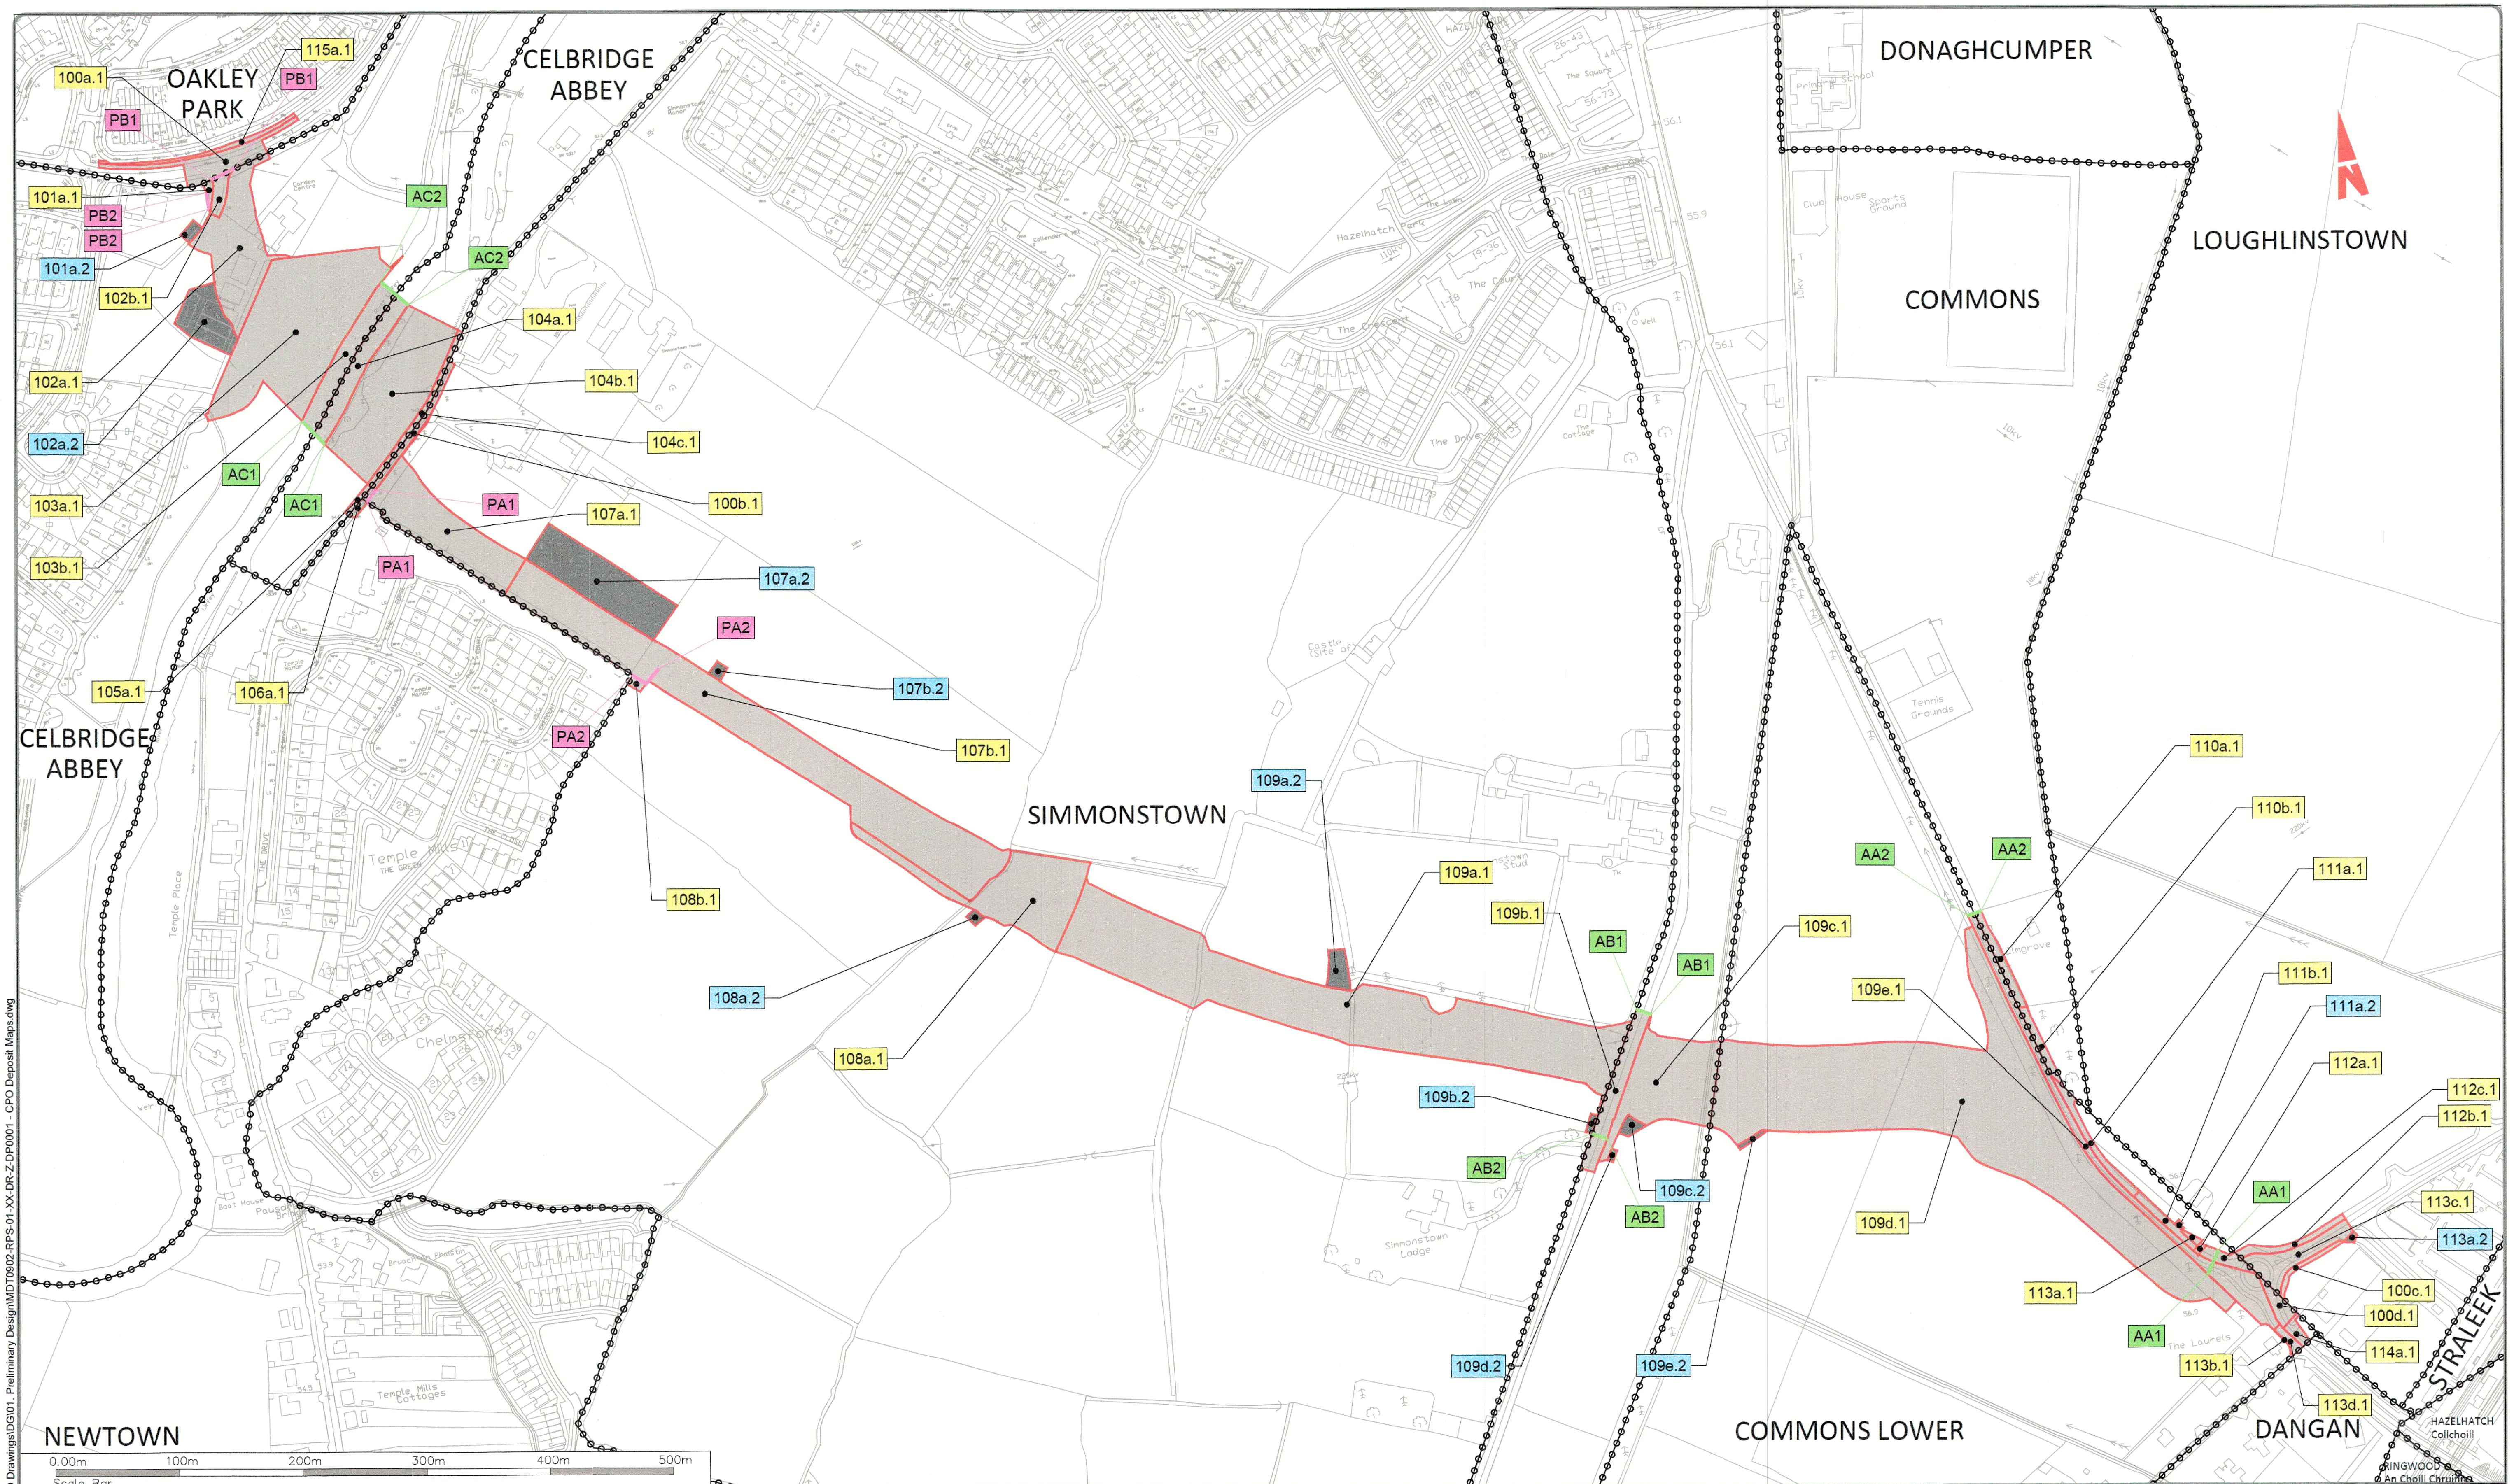

R:\MDT0902 - Celbridge to Hazelhatch Link Road\6.0 Drawings\DG01. Preliminary Design\MDT0902-RPS-01-XX-DR-Z-DP0001 - CPO Deposit Maps.dwg



KILDARE COUNTY COUNCIL
Comhairle Chontae Cill Dara.
Aras Chill Dara, Devoy Park, Naas, Co. Kildare
W91 X77F
T:+353-45-980200

Celina Barrett
A/Director of Services,
Roads & Transportation

Daragh Conlan
A/Senior Engineer,
Roads & Transportation

LEGEND:

Schedule Part I - Lands Being Permanently Acquired.
Land other than land consisting of a house or houses unfit for human habitation and not capable of being rendered fit for human habitation at reasonable expense

Schedule Part II - Lands Being Temporarily Acquired.
Land other than land consisting of a house or houses unfit for human habitation and not capable of being rendered fit for human habitation at reasonable expense (until the completion of the road development, unless stated otherwise, to which the scheme relates)

Schedule Part III
Public Rights Of Way To Be Extinguished

Schedule Part IV
Private Rights Of Way To Be Extinguished

Townland Boundary

Index to Ordnance Survey Mapping on this sheet.
The Acquisition lines on this drawing have been drawn to Irish Transverse Mercator and are based on Ordnance Survey of Ireland Maps.
Licence no. 2015/09/CCMA/Kildare County Council

Prepared by: JBR - RPS
Checked by: TD - RPS
Drawing No.: MDT0902-RPS-01-XX-DR-Z-DP0001

Scale: 1:2500 @ A1
Approved by: SF - RPS

KILDARE COUNTY COUNCIL
CELBRIDGE HAZELHATCH
MOBILITY CORRIDOR

COMPULSORY PURCHASE ORDER, 2025

Dated the 31 day of October 2025
PRESENT when the Seal of KILDARE COUNTY COUNCIL was affixed hereto:-

Sonya Kavanagh
CHIEF EXECUTIVE Sonya Kavanagh

Letitia Hanratty
COUNTY SECRETARY Letitia Hanratty

Paul Kelly
NOMINATED MEMBER

