

SPECIFICATION KEY	
	EXISTING CONCRETE PAVING/ PROPOSED CONCRETE PAVING TO MATCH EXISTING • Concrete paving to pedestrian walkway
	EXISTING TARMAC/ PROPOSED TARMAC SURFACE TO MATCH EXISTING • Proposed tarmac surface to roadway to Engineers specification
	SHARED PATH TO ENGINEERS SPECIFICATIONS
	CYCLE TRACK TO ENGINEERS SPECIFICATIONS
	CYCLE LANE TO ENGINEERS SPECIFICATIONS
	RAMP TO ENGINEERS SPECIFICATIONS
	BUS STOP TO ENGINEERS SPECIFICATIONS
	PROPOSED GRASS AND CLOVER VERGES
	PROPOSED ENTRANCE, ORNAMENTAL PLANTING MIX
	PROPOSED RAISED PLANTING BED WITH ORNAMENTAL PLANTING MIX
	EXISTING HEDGEROW RETAINED • Existing hedgerow retained/ slightly trimmed back to avoid obstruction to pavement area (Refer to Arborist Report for detail)
	EXISTING HEDGEROW REMOVED • Refer to Arborist Report for detail
	PROPOSED HEDGEROW/ HEDGEROW REINSTATEMENT
	PROPOSED HEDGEROW MEADOW/ WILDFLOWER MIX
	EXISTING TREES PROTECTED AND RETAINED (REFER TO ARBORISTS REPORT FOR DETAIL) • Category A Tree • Category B Tree • Category C Tree • Category U Tree
	EXISTING TREES REMOVED (REFER TO ARBORISTS REPORT FOR DETAIL)
	PROPOSED CLEAR-STEMMED TREES • Proposed native clear-stemmed semi-mature trees in min 1.2m3 topsoil, Refer to planting schedule for details
	PROPOSED MULTI-STEMMED TREES • Proposed native multi-stemmed semi-mature trees in min 1.2m3 topsoil, Refer to planting schedule for details
	PROPOSED SEAT BENCH TO MATCH EXISTING BENCH ON SITE
	EXISTING WALL RETAINED
	PROPOSED BIRD BOX • Proposed bird box to be hung on existing tree (3-5m above ground) • Orient the box away from prevailing winds and direct sunlight
	PROPOSED INSECT HOTEL • Proposed insect hotel around hedgerow/wildflower meadow area • Compartments to be filled with recycled materials such as bamboo, bark, terracotta, and rotting logs to support a range of species
	PROPOSED WOODEN TREE LOG MADE FROM FELLED TREES ON SITE • Selected trees felled to facilitate development works to be re-purposed as informal nature play elements, habitat creation, informal seating opportunities and to inform pedestrian desire lines

P03	22/10/25	NL	BV	COC
P02	16/10/25	NL	BV	COC
P01	25/08/25	NL	BV	COC
Rev	Date	By	Chkd	Appd

ARUP
 Arup, 50 Ringsend Road
 Dublin, D04 T6X0
 www.arup.ie
 Tel +353(0)1 233 4455 Fax +353(0)1 668 3169



Project Title
Captain's Hill Active Travel Scheme Part 8 Planning

Drawing Title
Landscape Masterplan Key Plan


Scale at A1
 1:1000

Role
 Landscape Architecture

Suitability
 S2 - Suitable for Information

Arup Job No
306609-00 Rev
P01
 Name
306609-ARUP-ZZ-XX-DR-L-0100

Planting Notes
 H1 Hedgerow Reinstatement Mix
 H2 Hedgerow Meadow/ Wildflower Mix
 P1 'Entrance' Ornamental Planting Mix
 G1 Grass and Clover Verges seed mix

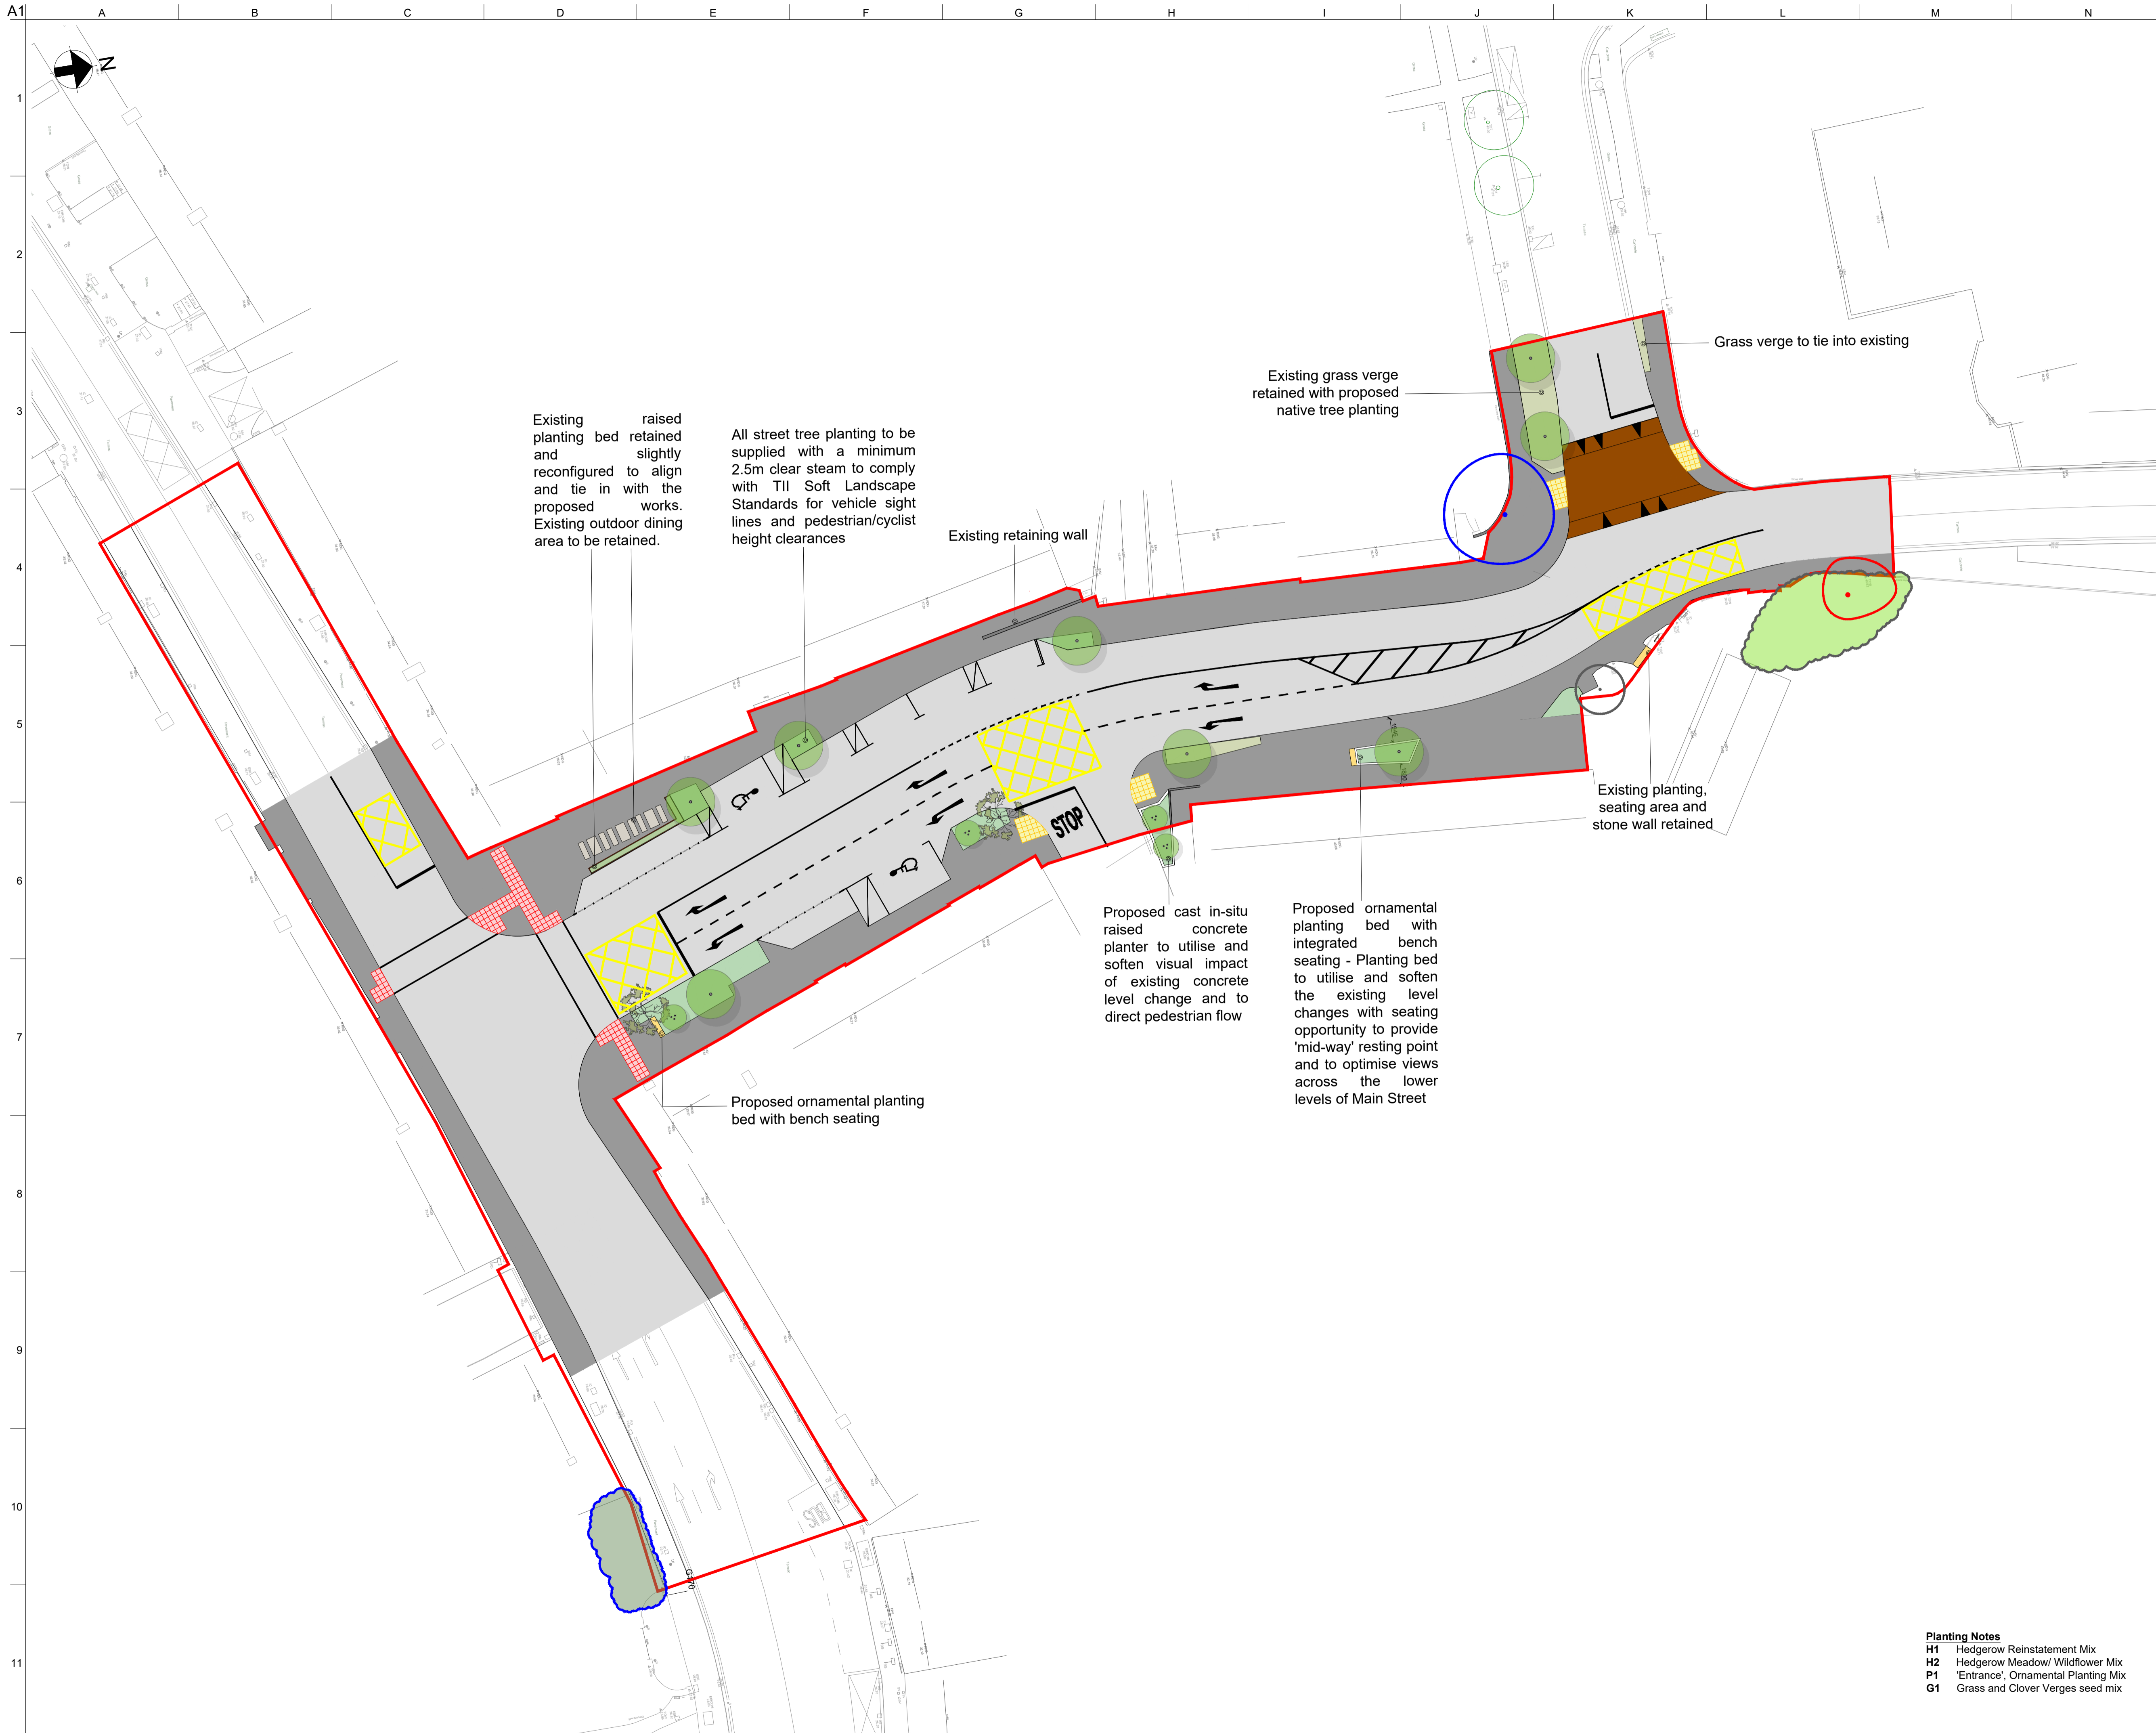

Existing raised planting bed retained and slightly reconfigured to align and tie in with the proposed works. Existing outdoor dining area to be retained.

All street tree planting to be supplied with a minimum 2.5m clear stem to comply with TII Soft Landscape Standards for vehicle sight lines and pedestrian/cyclist height clearances

Existing grass verge retained with proposed native tree planting

Grass verge to tie into existing

Existing retaining wall

Existing planting, seating area and stone wall retained

Proposed cast in-situ raised concrete planter to utilise and soften visual impact of existing concrete level change and to direct pedestrian flow

Proposed ornamental planting bed with integrated bench seating - Planting bed to utilise and soften the existing level changes with seating opportunity to provide 'mid-way' resting point and to optimise views across the lower levels of Main Street

Proposed ornamental planting bed with bench seating

SPECIFICATION KEY	
	EXISTING CONCRETE PAVING/ PROPOSED CONCRETE PAVING TO MATCH EXISTING • Concrete paving to pedestrian walkway
	EXISTING TARMAC/ PROPOSED TARMAC SURFACE TO MATCH EXISTING • Proposed tarmac surface to roadway to Engineers specification
	SHARED PATH TO ENGINEERS SPECIFICATIONS
	CYCLE TRACK TO ENGINEERS SPECIFICATIONS
	CYCLE LANE TO ENGINEERS SPECIFICATIONS
	RAMP TO ENGINEERS SPECIFICATIONS
	BUS STOP TO ENGINEERS SPECIFICATIONS
	PROPOSED GRASS AND CLOVER VERGES
	PROPOSED ENTRANCE, ORNAMENTAL PLANTING MIX
	PROPOSED RAISED PLANTING BED WITH ORNAMENTAL PLANTING MIX
	EXISTING HEDGEROW RETAINED • Existing hedgerow retained/ slightly trimmed back to avoid obstruction to pavement area (Refer to Arborist Report for detail)
	EXISTING HEDGEROW REMOVED • Refer to Arborist Report for detail
	PROPOSED HEDGEROW/ HEDGEROW REINSTATEMENT
	PROPOSED HEDGEROW MEADOW/ WILDFLOWER MIX
	EXISTING TREES PROTECTED AND RETAINED (REFER TO ARBORISTS REPORT FOR DETAIL) • Category A Tree • Category B Tree • Category C Tree • Category U Tree
	EXISTING TREES REMOVED (REFER TO ARBORISTS REPORT FOR DETAIL)
	PROPOSED CLEAR-STEMMED TREES • Proposed native clear-stemmed semi-mature trees in min 1.2m3 topsoil, Refer to planting schedule for details
	PROPOSED MULTI-STEMMED TREES • Proposed native multi-stemmed semi-mature trees in min 1.2m3 topsoil, Refer to planting schedule for details
	PROPOSED SEAT BENCH TO MATCH EXISTING BENCH ON SITE
	EXISTING WALL RETAINED
	PROPOSED BIRD BOX • Proposed bird box to be hung on existing tree (3-5m above ground) • Orient the box away from prevailing winds and direct sunlight
	PROPOSED INSECT HOTEL • Proposed insect hotel around hedgerow/wildflower meadow area • Compartments to be filled with recycled materials such as bamboo, bark, terracotta, and rotting logs to support a range of species
	PROPOSED WOODEN TREE LOG MADE FROM FELLED TREES ON SITE • Selected trees felled to facilitate development works to be re-purposed as informal nature play elements, habitat creation, informal seating opportunities and to inform pedestrian desire lines

P03	22/10/25	NL	BV	COC
P02	16/10/25	NL	BV	COC
P01	25/08/25	NL	BV	COC
Rev	Date	By	Chkd	Appd

ARUP

Arup, 50 Ringsend Road
Dublin, D04 T6X0
www.arup.ie
Tel +353(0)1 233 4455 Fax +353(0)1 668 3169

Client
Comhairle Contae Chill Dara
Kildare County Council

Project Title
Captain's Hill Active Travel Scheme
Part 8 Planning

Drawing Title
Landscape Masterplan
Sheet 1 of 7

Scale at A1 1:250


Role Landscape Architecture

Suitability S2 - Suitable for Information

Arup Job No 306609-00 Rev P01

Name 306609-ARUP-ZZ-XX-DR-L-0101

Planting Notes
H1 Hedgerow Reinstatement Mix
H2 Hedgerow Meadow/ Wildflower Mix
P1 'Entrance' Ornamental Planting Mix
G1 Grass and Clover Verges seed mix

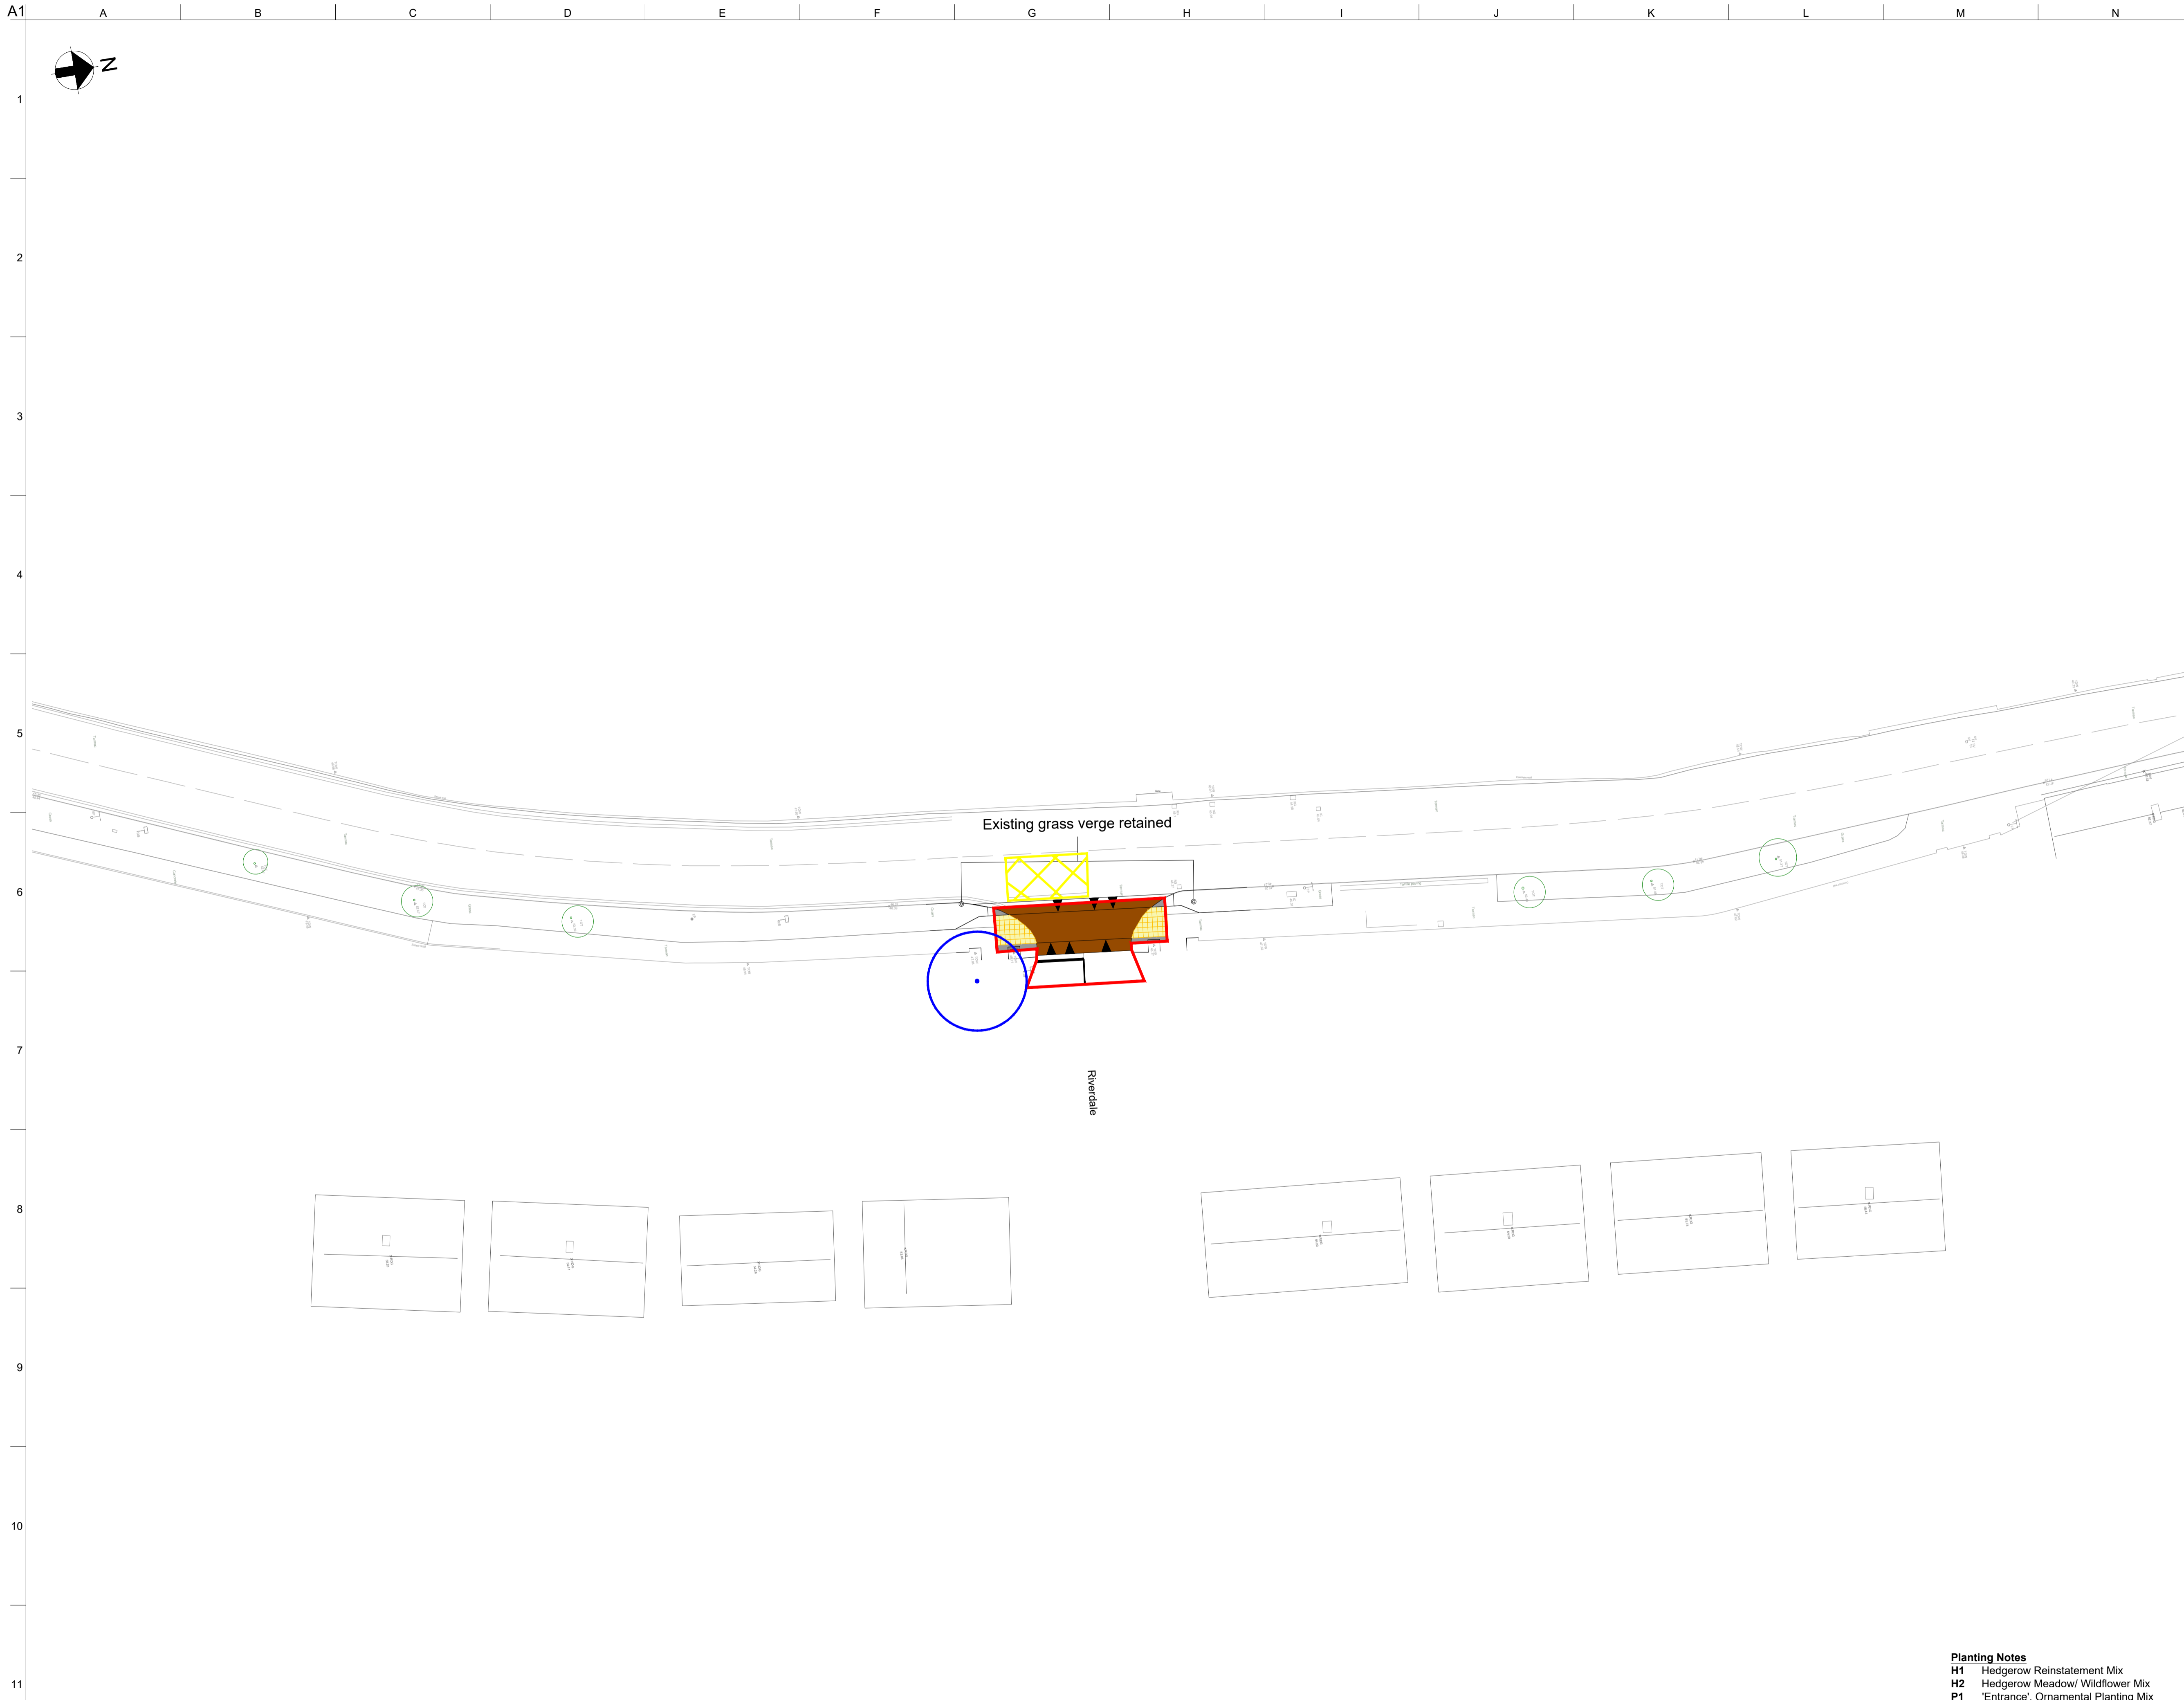

Existing grass verge retained

Riverdate

Planting Notes
H1 Hedgerow Reinstatement Mix
H2 Hedgerow Meadow/ Wildflower Mix
P1 'Entrance' Ornamental Planting Mix
G1 Grass and Clover Verges seed mix

SPECIFICATION KEY	
	EXISTING CONCRETE PAVING/ PROPOSED CONCRETE PAVING TO MATCH EXISTING <ul style="list-style-type: none"> Concrete paving to pedestrian walkway
	EXISTING TARMAC/ PROPOSED TARMAC SURFACE TO MATCH EXISTING <ul style="list-style-type: none"> Proposed tarmac surface to roadway to Engineers specification
	SHARED PATH TO ENGINEERS SPECIFICATIONS
	CYCLE TRACK TO ENGINEERS SPECIFICATIONS
	CYCLE LANE TO ENGINEERS SPECIFICATIONS
	RAMP TO ENGINEERS SPECIFICATIONS
	BUS STOP TO ENGINEERS SPECIFICATIONS
	PROPOSED GRASS AND CLOVER VERGES
	PROPOSED ENTRANCE, ORNAMENTAL PLANTING MIX
	PROPOSED RAISED PLANTING BED WITH ORNAMENTAL PLANTING MIX
	EXISTING HEDGEROW RETAINED <ul style="list-style-type: none"> Existing hedgerow retained/ slightly trimmed back to avoid obstruction to pavement area (Refer to Arborist Report for detail)
	EXISTING HEDGEROW REMOVED <ul style="list-style-type: none"> Refer to Arborist Report for detail
	PROPOSED HEDGEROW/ HEDGEROW REINSTATEMENT
	PROPOSED HEDGEROW MEADOW/ WILDFLOWER MIX
	EXISTING TREES PROTECTED AND RETAINED (REFER TO ARBORISTS REPORT FOR DETAIL) <ul style="list-style-type: none"> Category A Tree Category B Tree Category C Tree Category U Tree
	EXISTING TREES REMOVED (REFER TO ARBORISTS REPORT FOR DETAIL)
	PROPOSED CLEAR-STEMMED TREES <ul style="list-style-type: none"> Proposed native clear-stemmed semi-mature trees in min 1.2m3 topsoil, Refer to planting schedule for details
	PROPOSED MULTI-STEMMED TREES <ul style="list-style-type: none"> Proposed native multi-stemmed semi-mature trees in min 1.2m3 topsoil, Refer to planting schedule for details
	PROPOSED SEAT BENCH TO MATCH EXISTING BENCH ON SITE
	EXISTING WALL RETAINED
	PROPOSED BIRD BOX <ul style="list-style-type: none"> Proposed bird box to be hung on existing tree (3-5m above ground) Orient the box away from prevailing winds and direct sunlight
	PROPOSED INSECT HOTEL <ul style="list-style-type: none"> Proposed insect hotel around hedgerow/wildflower meadow area Compartments to be filled with recycled materials such as bamboo, bark, terracotta, and rotting logs to support a range of species
	PROPOSED WOODEN TREE LOG MADE FROM FELLED TREES ON SITE <ul style="list-style-type: none"> Selected trees felled to facilitate development works to be re-purposed as informal nature play elements, habitat creation, informal seating opportunities and to inform pedestrian desire lines

P03	22/10/25	NL	BV	COC
P02	16/10/25	NL	BV	COC
P01	25/08/25	NL	BV	COC
Rev	Date	By	Chkd	Appd

ARUP
 Arup, 50 Ringsend Road
 Dublin, D04 T6X0
 www.arup.ie
 Tel +353(0)1 233 4455 Fax +353(0)1 668 3169

Client

Comhairle Contae Chill Dara
 Kildare County Council

Project Title
Captain's Hill Active Travel Scheme
 Part 8 Planning


Drawing Title
Landscape Masterplan
 Sheet 2 of 7

Scale at A1
 1:250

Role
 Landscape Architecture

Suitability
 S2 - Suitable for Information

Arup Job No	Rev
306609-00	P01
Name	
306609-ARUP-ZZ-XX-DR-L-0102	

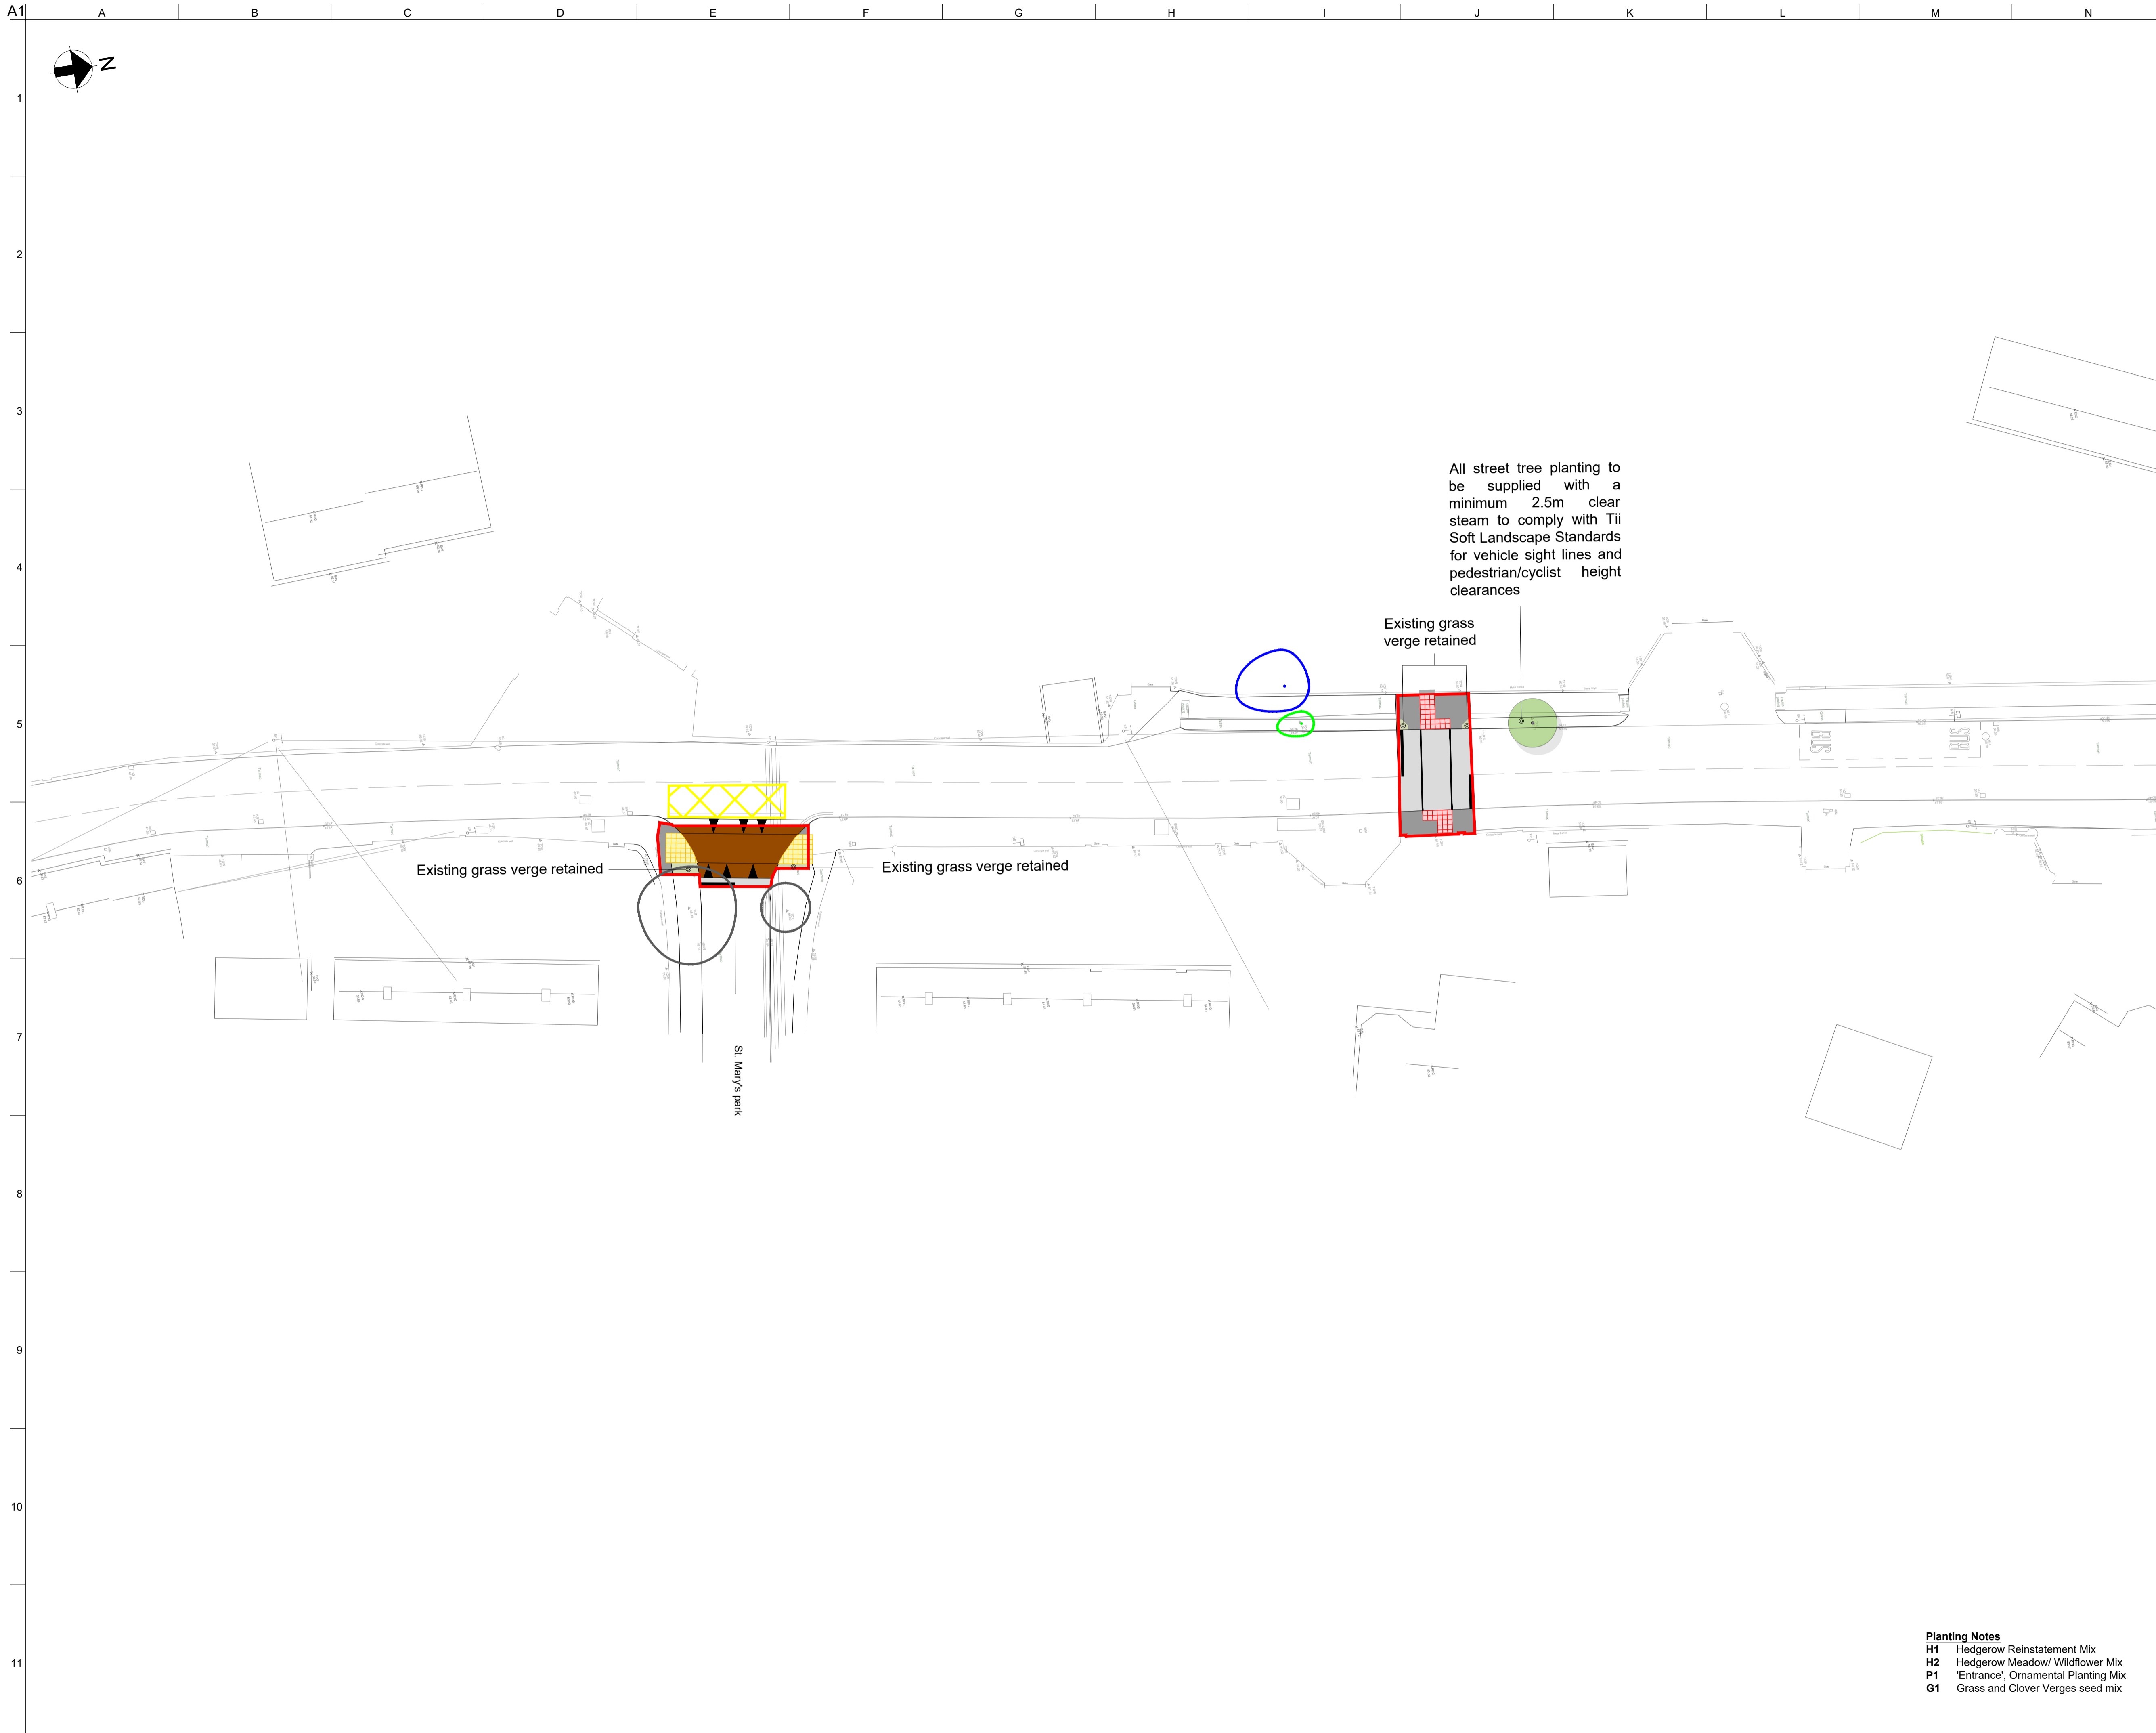

All street tree planting to be supplied with a minimum 2.5m clear steam to comply with Tii Soft Landscape Standards for vehicle sight lines and pedestrian/cyclist height clearances

Existing grass verge retained

Existing grass verge retained

Existing grass verge retained

St. Mary's park

Planting Notes
H1 Hedgerow Reinstatement Mix
H2 Hedgerow Meadow/ Wildflower Mix
P1 'Entrance' Ornamental Planting Mix
G1 Grass and Clover Verges seed mix

SPECIFICATION KEY	
	EXISTING CONCRETE PAVING/ PROPOSED CONCRETE PAVING TO MATCH EXISTING <ul style="list-style-type: none"> Concrete paving to pedestrian walkway
	EXISTING TARMAC/ PROPOSED TARMAC SURFACE TO MATCH EXISTING <ul style="list-style-type: none"> Proposed tarmac surface to roadway to Engineers specification
	SHARED PATH TO ENGINEERS SPECIFICATIONS
	CYCLE TRACK TO ENGINEERS SPECIFICATIONS
	CYCLE LANE TO ENGINEERS SPECIFICATIONS
	RAMP TO ENGINEERS SPECIFICATIONS
	BUS STOP TO ENGINEERS SPECIFICATIONS
	PROPOSED GRASS AND CLOVER VERGES
	PROPOSED ENTRANCE, ORNAMENTAL PLANTING MIX
	PROPOSED RAISED PLANTING BED WITH ORNAMENTAL PLANTING MIX
	EXISTING HEDGEROW RETAINED <ul style="list-style-type: none"> Existing hedgerow retained/ slightly trimmed back to avoid obstruction to pavement area (Refer to Arborist Report for detail)
	EXISTING HEDGEROW REMOVED <ul style="list-style-type: none"> Refer to Arborist Report for detail
	PROPOSED HEDGEROW/ HEDGEROW REINSTATEMENT
	PROPOSED HEDGEROW MEADOW/ WILDFLOWER MIX
	EXISTING TREES PROTECTED AND RETAINED (REFER TO ARBORISTS REPORT FOR DETAIL) <ul style="list-style-type: none"> Category A Tree Category B Tree Category C Tree Category U Tree
	EXISTING TREES REMOVED (REFER TO ARBORISTS REPORT FOR DETAIL)
	PROPOSED CLEAR-STEMMED TREES <ul style="list-style-type: none"> Proposed native clear-stemmed semi-mature trees in min 1.2m3 topsoil, Refer to planting schedule for details
	PROPOSED MULTI-STEMMED TREES <ul style="list-style-type: none"> Proposed native multi-stemmed semi-mature trees in min 1.2m3 topsoil, Refer to planting schedule for details
	PROPOSED SEAT BENCH TO MATCH EXISTING BENCH ON SITE
	EXISTING WALL RETAINED
	PROPOSED BIRD BOX <ul style="list-style-type: none"> Proposed bird box to be hung on existing tree (3-5m above ground) Orient the box away from prevailing winds and direct sunlight
	PROPOSED INSECT HOTEL <ul style="list-style-type: none"> Proposed insect hotel around hedgerow/wildflower meadow area Compartments to be filled with recycled materials such as bamboo, bark, terracotta, and rotting logs to support a range of species
	PROPOSED WOODEN TREE LOG MADE FROM FELLED TREES ON SITE <ul style="list-style-type: none"> Selected trees felled to facilitate development works to be re-purposed as informal nature play elements, habitat creation, informal seating opportunities and to inform pedestrian desire lines

P03	22/10/25	NL	BV	COC
P02	16/10/25	NL	BV	COC
P01	25/08/25	NL	BV	COC
Rev	Date	By	Chkd	Appd

ARUP
 Arup, 50 Ringsend Road
 Dublin, D04 T6X0
 www.arup.ie
 Tel +353(0)1 233 4455 Fax +353(0)1 668 3169

Client

Comhairle Contae Chill Dara
 Kildare County Council

Project Title
Captain's Hill Active Travel Scheme Part 8 Planning

Drawing Title
Landscape Masterplan Sheet 3 of 7


Scale at A1 1:250

Role Landscape Architecture

Suitability S2 - Suitable for Information

Arup Job No **306609-00** Rev **P01**

Name **306609-ARUP-ZZ-XX-DR-L-0103**

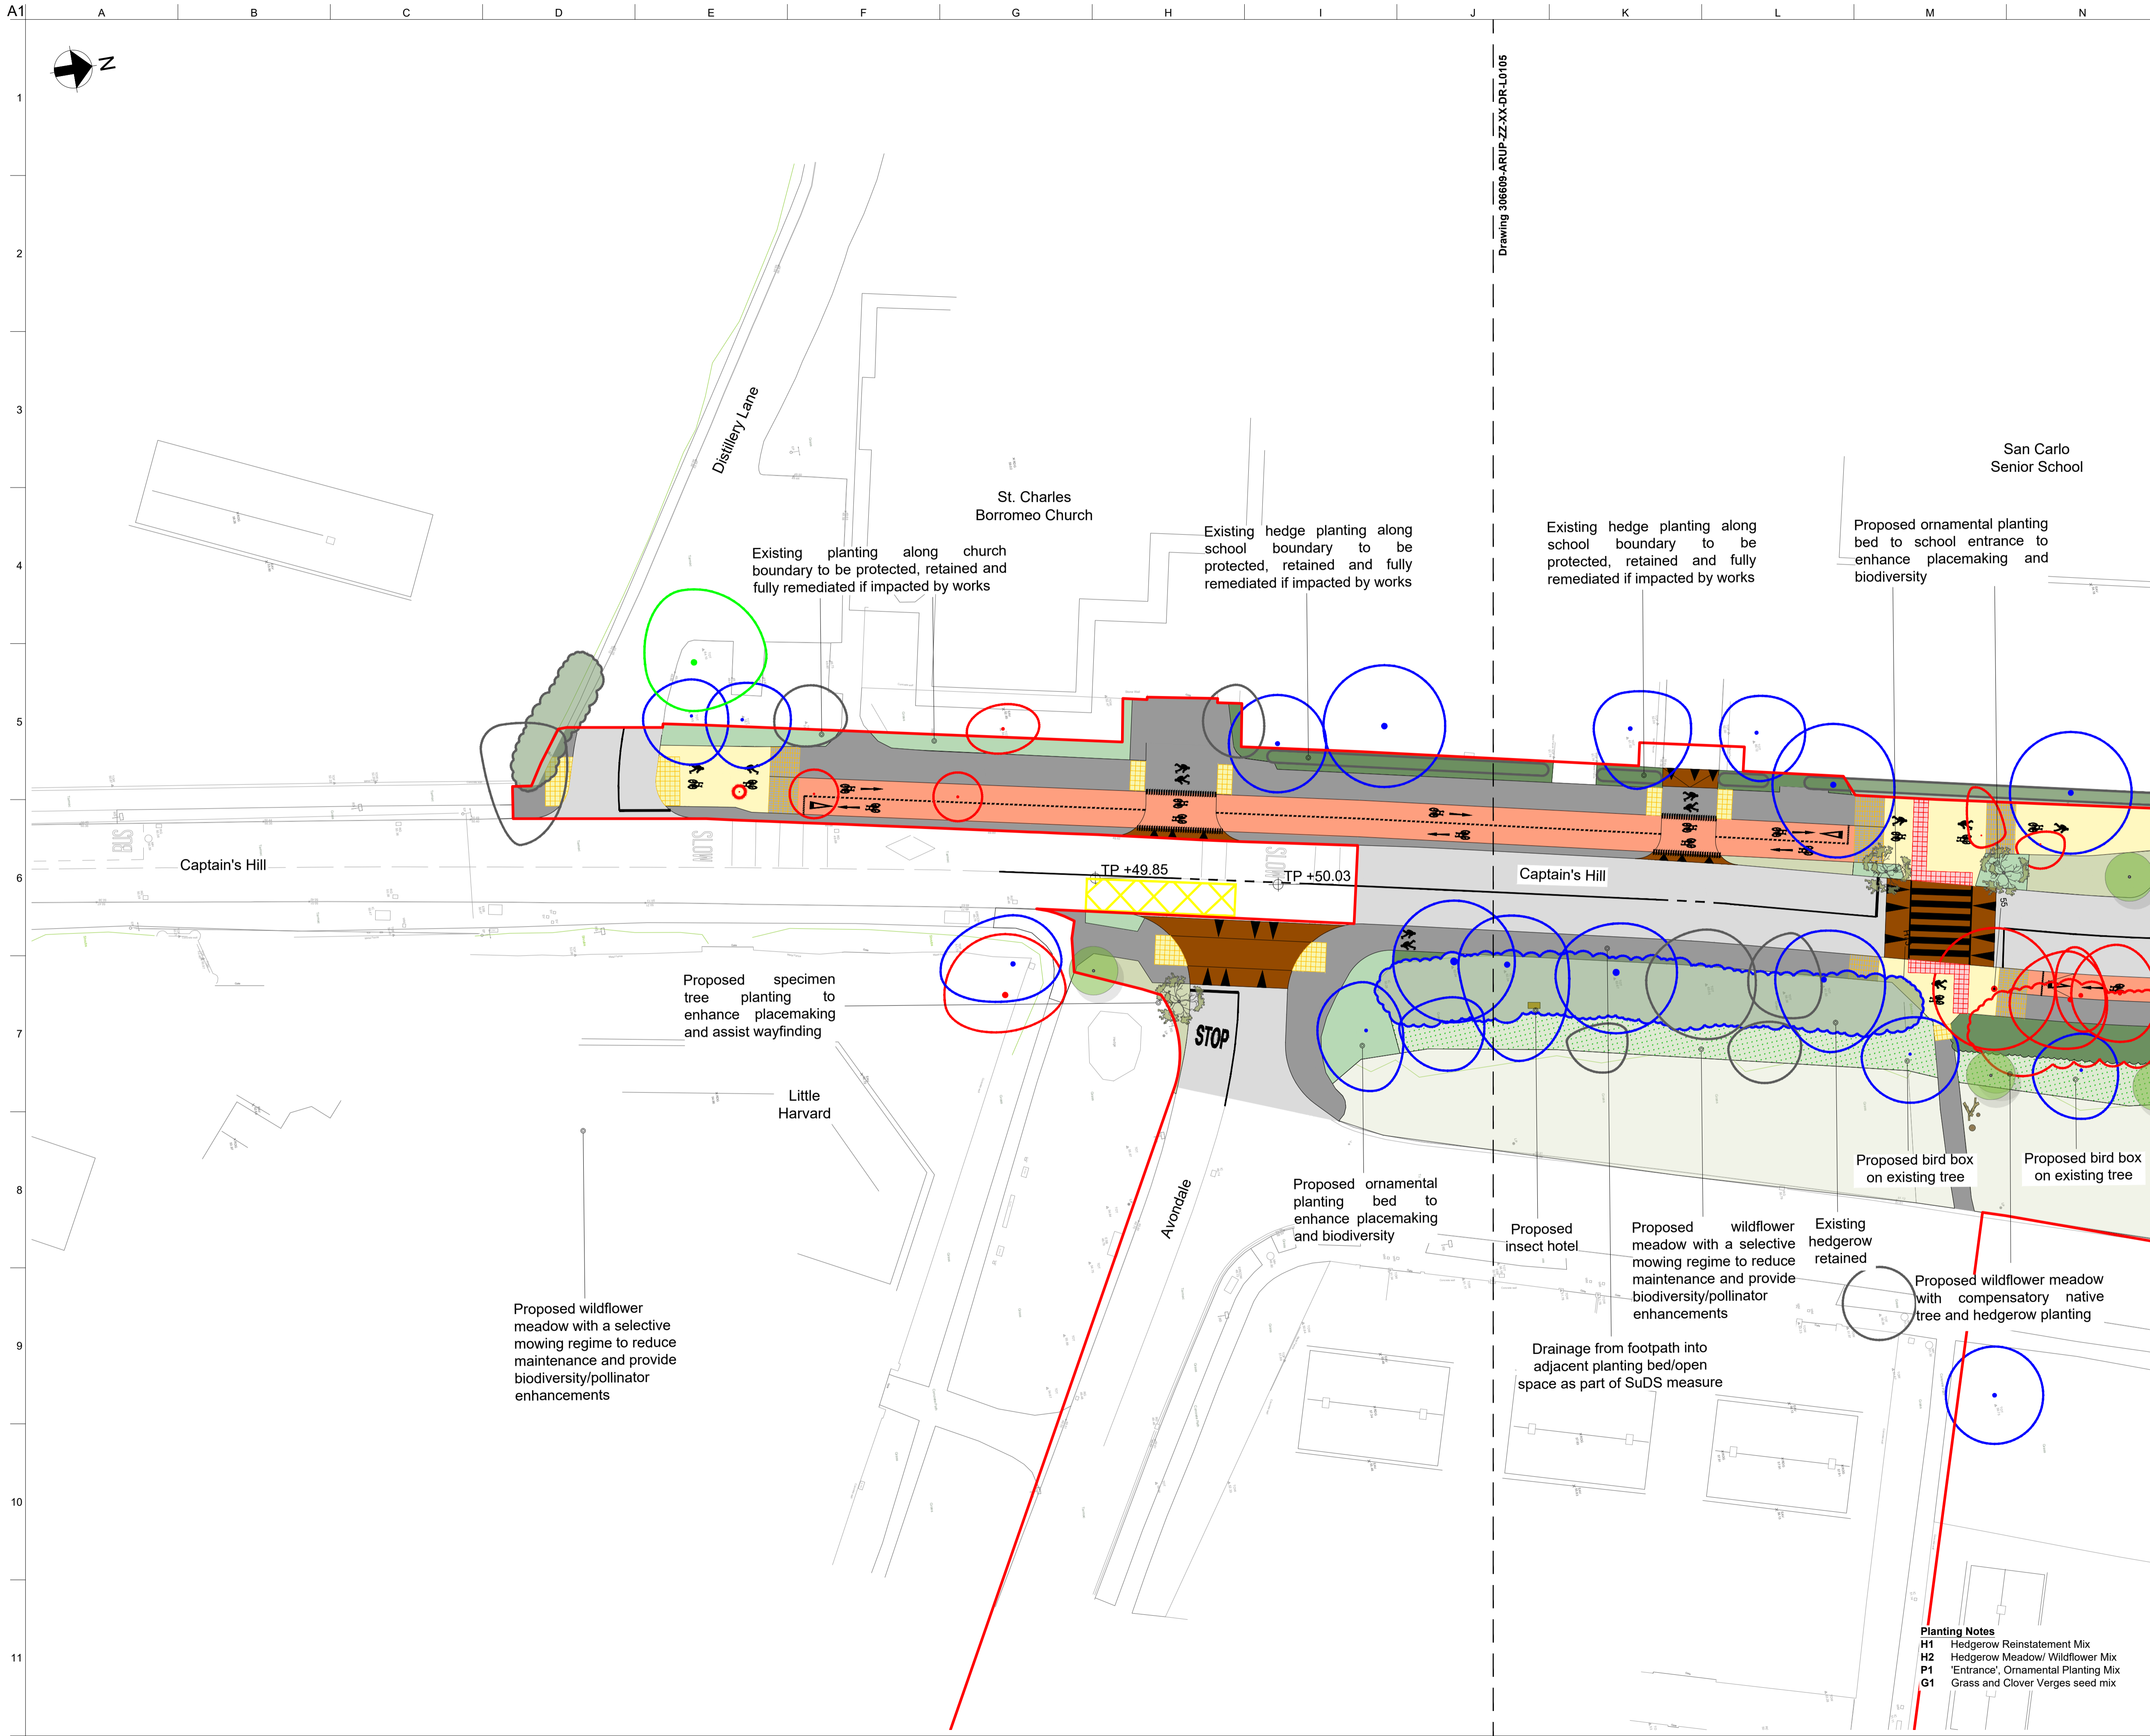

Drawing 306609-ARUP-ZZ-XX-DR-L0105

SPECIFICATION KEY	
	EXISTING CONCRETE PAVING/ PROPOSED CONCRETE PAVING TO MATCH EXISTING • Concrete paving to pedestrian walkway
	EXISTING TARMAC/ PROPOSED TARMAC SURFACE TO MATCH EXISTING • Proposed tarmac surface to roadway to Engineers specification
	SHARED PATH TO ENGINEERS SPECIFICATIONS
	CYCLE TRACK TO ENGINEERS SPECIFICATIONS
	CYCLE LANE TO ENGINEERS SPECIFICATIONS
	RAMP TO ENGINEERS SPECIFICATIONS
	BUS STOP TO ENGINEERS SPECIFICATIONS
	PROPOSED GRASS AND CLOVER VERGES
	PROPOSED ENTRANCE, ORNAMENTAL PLANTING MIX
	PROPOSED RAISED PLANTING BED WITH ORNAMENTAL PLANTING MIX
	EXISTING HEDGEROW RETAINED • Existing hedgerow retained/ slightly trimmed back to avoid obstruction to pavement area (Refer to Arborist Report for detail)
	EXISTING HEDGEROW REMOVED • Refer to Arborist Report for detail
	PROPOSED HEDGEROW/ HEDGEROW REINSTATEMENT
	PROPOSED HEDGEROW MEADOW/ WILDFLOWER MIX
	EXISTING TREES PROTECTED AND RETAINED (REFER TO ARBORISTS REPORT FOR DETAIL) • Category A Tree • Category B Tree • Category C Tree • Category U Tree
	EXISTING TREES REMOVED (REFER TO ARBORISTS REPORT FOR DETAIL)
	PROPOSED CLEAR-STEMMED TREES • Proposed native clear-stemmed semi-mature trees in min 1.2m3 topsoil, Refer to planting schedule for details
	PROPOSED MULTI-STEMMED TREES • Proposed native multi-stemmed semi-mature trees in min 1.2m3 topsoil, Refer to planting schedule for details
	PROPOSED SEAT BENCH TO MATCH EXISTING BENCH ON SITE
	EXISTING WALL RETAINED
	PROPOSED BIRD BOX • Proposed bird box to be hung on existing tree (3-5m above ground) • Orient the box away from prevailing winds and direct sunlight
	PROPOSED INSECT HOTEL • Proposed insect hotel around hedgerow/wildflower meadow area • Compartments to be filled with recycled materials such as bamboo, bark, terracotta, and rotting logs to support a range of species
	PROPOSED WOODEN TREE LOG MADE FROM FLEED TREES ON SITE • Selected trees felled to facilitate development works to be re-purposed as informal nature play elements, habitat creation, informal seating opportunities and to inform pedestrian desire lines

P03	22/10/25	NL	BV	COC
P02	16/10/25	NL	BV	COC
P01	25/08/25	NL	BV	COC
Rev	Date	By	Chkd	Appd

ARUP
 Arup, 50 Ringsend Road
 Dublin, D04 T6X0
 www.arup.ie
 Tel +353(0)1 233 4455 Fax +353(0)1 666 3169

Client
Comhairle Contae Chill Dara
 Kildare County Council

Project Title
Captain's Hill Active Travel Scheme
 Part 8 Planning

Drawing Title
Landscape Masterplan
 Sheet 4 of 7


Scale at A1
 1:250

Role
 Landscape Architecture

Suitability
 S2 - Suitable for Information

Arup Job No
306609-00 Rev
P01
 Name
306609-ARUP-ZZ-XX-DR-L-0104

Planting Notes
 H1 Hedgerow Reinstatement Mix
 H2 Hedgerow Meadow/ Wildflower Mix
 P1 'Entrance' Ornamental Planting Mix
 G1 Grass and Clover Verges seed mix

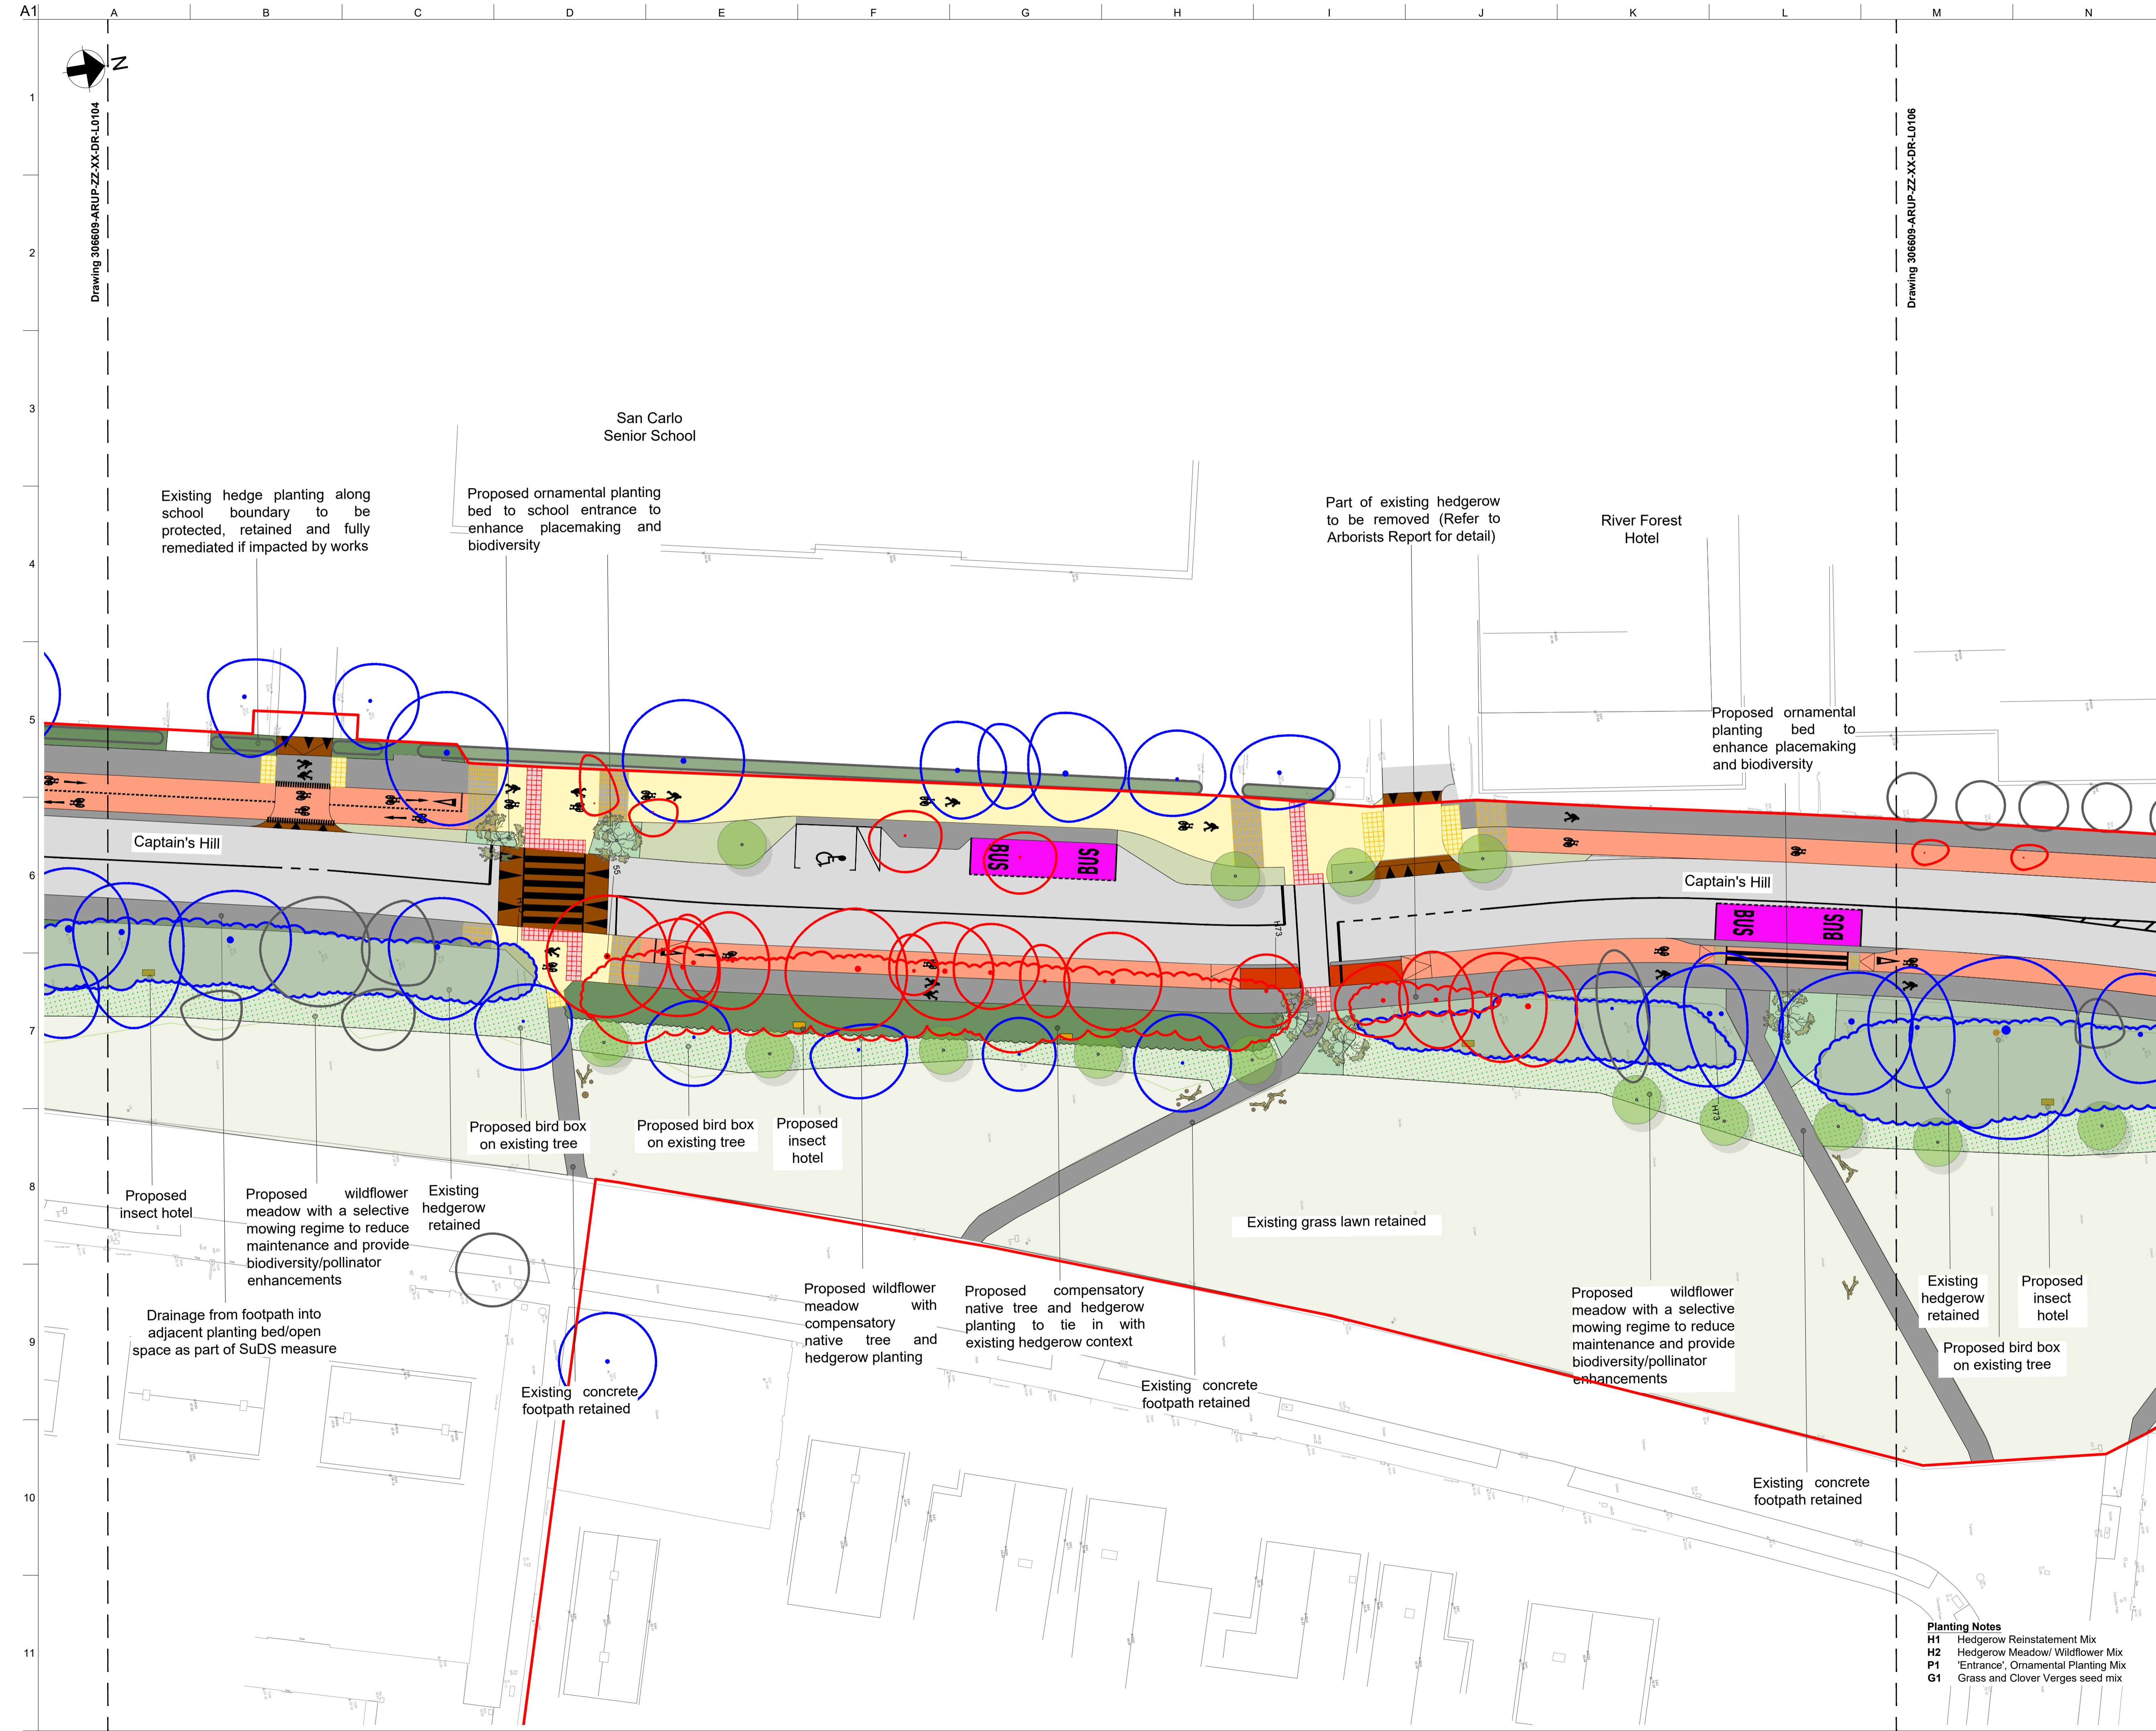

SPECIFICATION KEY	
	EXISTING CONCRETE PAVING/ PROPOSED CONCRETE PAVING TO MATCH EXISTING • Concrete paving to pedestrian walkway
	EXISTING TARMAC/ PROPOSED TARMAC SURFACE TO MATCH EXISTING • Proposed tarmac surface to roadway to Engineers specification
	SHARED PATH TO ENGINEERS SPECIFICATIONS
	CYCLE TRACK TO ENGINEERS SPECIFICATIONS
	CYCLE LANE TO ENGINEERS SPECIFICATIONS
	RAMP TO ENGINEERS SPECIFICATIONS
	BUS STOP TO ENGINEERS SPECIFICATIONS
	PROPOSED GRASS AND CLOVER VERGES
	PROPOSED ENTRANCE, ORNAMENTAL PLANTING MIX
	PROPOSED RAISED PLANTING BED WITH ORNAMENTAL PLANTING MIX
	EXISTING HEDGEROW RETAINED • Existing hedgerow retained/ slightly trimmed back to avoid obstruction to pavement area (Refer to Arborist Report for detail)
	EXISTING HEDGEROW REMOVED • Refer to Arborist Report for detail
	PROPOSED HEDGEROW/ HEDGEROW REINSTATEMENT
	PROPOSED HEDGEROW MEADOW/ WILDFLOWER MIX
	EXISTING TREES PROTECTED AND RETAINED (REFER TO ARBORISTS REPORT FOR DETAIL) • Category A Tree • Category B Tree • Category C Tree • Category U Tree
	EXISTING TREES REMOVED (REFER TO ARBORISTS REPORT FOR DETAIL)
	PROPOSED CLEAR-STEMMED TREES • Proposed native clear-stemmed semi-mature trees in min 1.2m ³ topsoil, Refer to planting schedule for details
	PROPOSED MULTI-STEMMED TREES • Proposed native multi-stemmed semi-mature trees in min 1.2m ³ topsoil, Refer to planting schedule for details
	PROPOSED SEAT BENCH TO MATCH EXISTING BENCH ON SITE
	EXISTING WALL RETAINED
	PROPOSED BIRD BOX • Proposed bird box to be hung on existing tree (3-5m above ground) • Orient the box away from prevailing winds and direct sunlight
	PROPOSED INSECT HOTEL • Proposed insect hotel around hedgerow/wildflower meadow area • Compartments to be filled with recycled materials such as bamboo, bark, terracotta, and rotting logs to support a range of species
	PROPOSED WOODEN TREE LOG MADE FROM FELLED TREES ON SITE • Selected trees felled to facilitate development works to be re-purposed as informal nature play elements, habitat creation, informal seating opportunities and to inform pedestrian desire lines

P03	22/10/25	NL	BV	COC
P02	16/10/25	NL	BV	COC
P01	25/08/25	NL	BV	COC
Rev	Date	By	Chkd	Appd

ARUP
 Arup, 50 Ringsend Road
 Dublin, D04 T6X0
 www.arup.ie
 Tel +353(0)1 233 4455 Fax +353(0)1 668 3169

Client
Comhairle Contae Chill Dara
 Kildare County Council



Project Title
Captain's Hill Active Travel Scheme
 Part 8 Planning

Drawing Title
Landscape Masterplan
 Sheet 5 of 7

Scale at A1 1:250
 Role Landscape Architecture

Suitability S2 - Suitable for Information
 Arup Job No 306609-00 Rev P01
 Name 306609-ARUP-ZZ-XX-DR-L-0105

Planting Notes
 H1 Hedgerow Reinstatement Mix
 H2 Hedgerow Meadow/ Wildflower Mix
 P1 'Entrance', Ornamental Planting Mix
 G1 Grass and Clover Verges seed mix

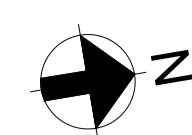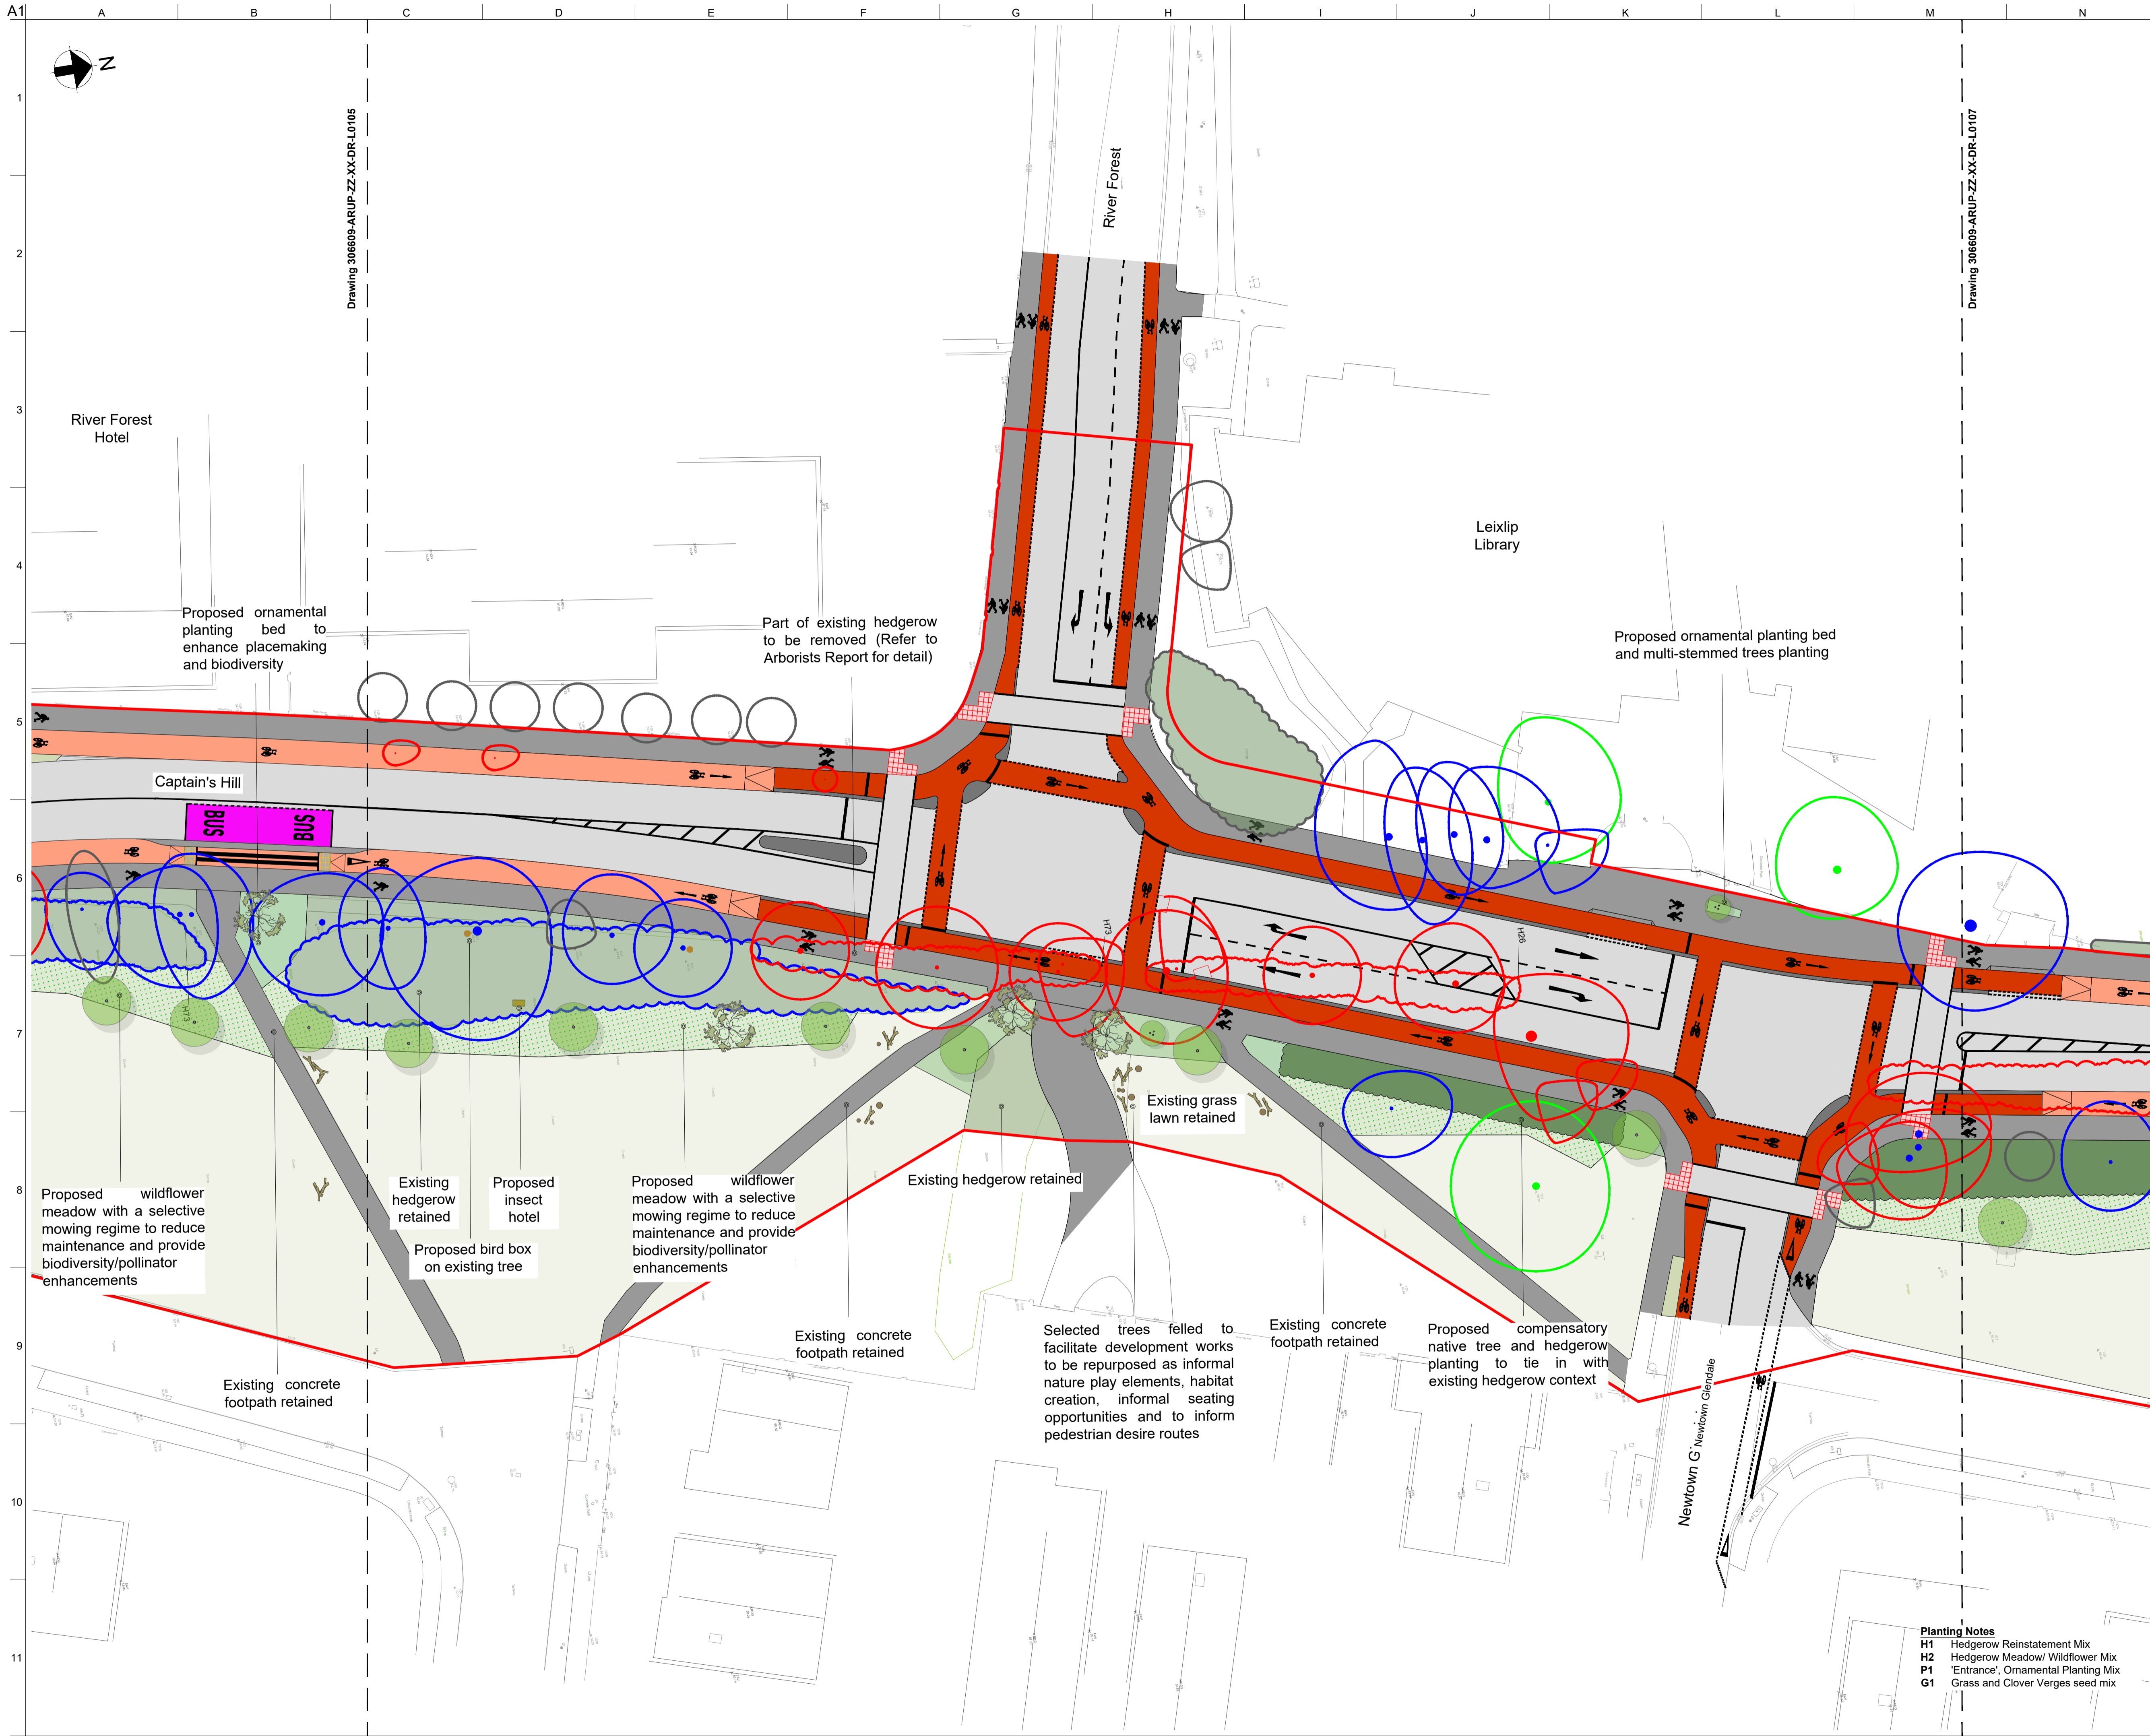

Drawing 306609-ARUP-ZZ-XX-DR-L0105

Drawing 306609-ARUP-ZZ-XX-DR-L0107

SPECIFICATION KEY	
	EXISTING CONCRETE PAVING/ PROPOSED CONCRETE PAVING TO MATCH EXISTING • Concrete paving to pedestrian walkway
	EXISTING TARMAC/ PROPOSED TARMAC SURFACE TO MATCH EXISTING • Proposed tarmac surface to roadway to Engineers specification
	SHARED PATH TO ENGINEERS SPECIFICATIONS
	CYCLE TRACK TO ENGINEERS SPECIFICATIONS
	CYCLE LANE TO ENGINEERS SPECIFICATIONS
	RAMP TO ENGINEERS SPECIFICATIONS
	BUS STOP TO ENGINEERS SPECIFICATIONS
	PROPOSED GRASS AND CLOVER VERGES
	PROPOSED ENTRANCE, ORNAMENTAL PLANTING MIX
	PROPOSED RAISED PLANTING BED WITH ORNAMENTAL PLANTING MIX
	EXISTING HEDGEROW RETAINED • Existing hedgerow retained/ slightly trimmed back to avoid obstruction to pavement area (Refer to Arborist Report for detail)
	EXISTING HEDGEROW REMOVED • Refer to Arborist Report for detail
	PROPOSED HEDGEROW/ HEDGEROW REINSTATEMENT
	PROPOSED HEDGEROW MEADOW/ WILDFLOWER MIX
	EXISTING TREES PROTECTED AND RETAINED (REFER TO ARBORISTS REPORT FOR DETAIL) • Category A Tree • Category B Tree • Category C Tree • Category U Tree
	EXISTING TREES REMOVED (REFER TO ARBORISTS REPORT FOR DETAIL)
	PROPOSED CLEAR-STEMMED TREES • Proposed native clear-stemmed semi-mature trees in min 1.2m3 topsoil, Refer to planting schedule for details
	PROPOSED MULTI-STEMMED TREES • Proposed native multi-stemmed semi-mature trees in min 1.2m3 topsoil, Refer to planting schedule for details
	PROPOSED SEAT BENCH TO MATCH EXISTING BENCH ON SITE
	EXISTING WALL RETAINED
	PROPOSED BIRD BOX • Proposed bird box to be hung on existing tree (3-5m above ground) • Orient the box away from prevailing winds and direct sunlight
	PROPOSED INSECT HOTEL • Proposed insect hotel around hedgerow/wildflower meadow area • Compartments to be filled with recycled materials such as bamboo, bark, terracotta, and rotting logs to support a range of species
	PROPOSED WOODEN TREE LOG MADE FROM FELLED TREES ON SITE • Selected trees felled to facilitate development works to be re-purposed as informal nature play elements, habitat creation, informal seating opportunities and to inform pedestrian desire lines

P03	22/10/25	NL	BV	COC
P02	16/10/25	NL	BV	COC
P01	25/08/25	NL	BV	COC
Rev	Date	By	Chkd	Appd

ARUP
 Arup, 50 Ringsend Road
 Dublin, D04 T6X0
 www.arup.ie
 tel +353(0)1 233 4455 Fax +353(0)1 668 3169

Client
Comhairle Contae Chill Dara
 Kildare County Council

Project Title
Captain's Hill Active Travel Scheme Part 8 Planning

Drawing Title
Landscape Masterplan Sheet 6 of 7

Scale at A1 1:250


Role Landscape Architecture

Suitability S2 - Suitable for Information

Arup Job No **306609-00** Rev **P01**

Name **306609-ARUP-ZZ-XX-DR-L-0106**

Planting Notes
 H1 Hedgerow Reinstatement Mix
 H2 Hedgerow Meadow/ Wildflower Mix
 P1 'Entrance' Ornamental Planting Mix
 G1 Grass and Clover Verges seed mix

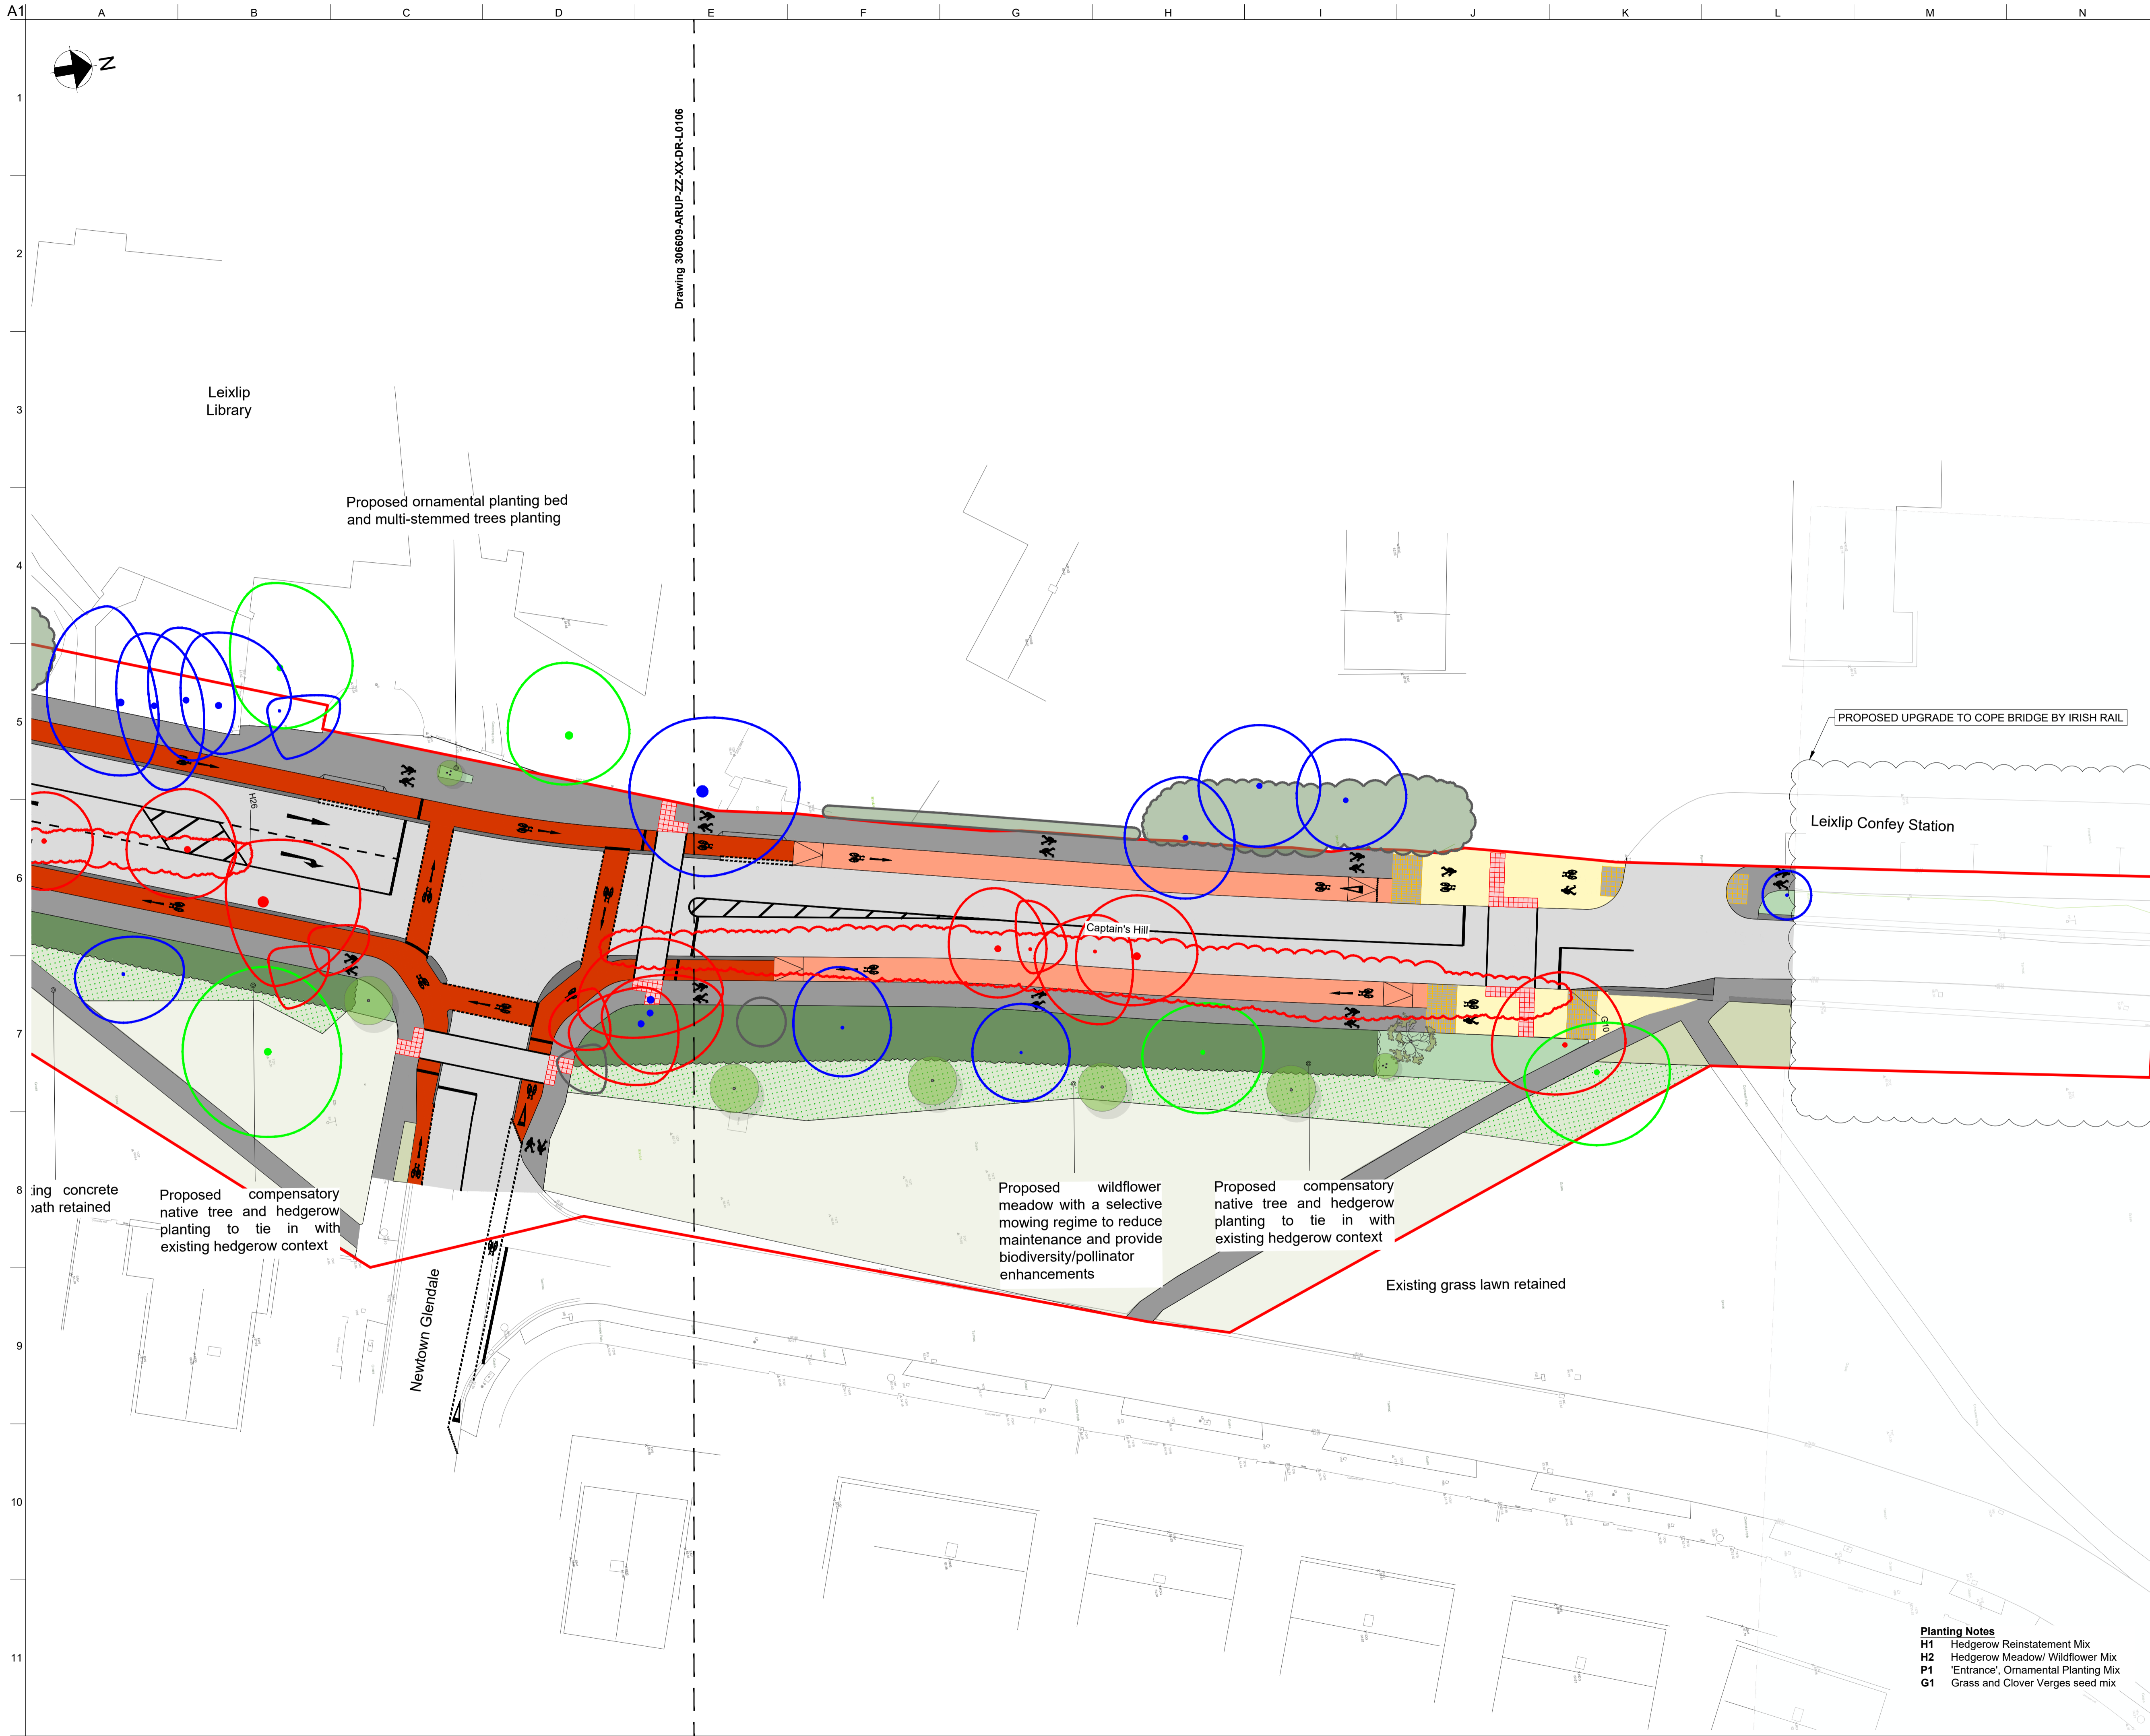

Drawing 306609-ARUP-ZZ-XX-DR-L0105

SPECIFICATION KEY	
	EXISTING CONCRETE PAVING/ PROPOSED CONCRETE PAVING TO MATCH EXISTING • Concrete paving to pedestrian walkway
	EXISTING TARMAC/ PROPOSED TARMAC SURFACE TO MATCH EXISTING • Proposed tarmac surface to roadway to Engineers specification
	SHARED PATH TO ENGINEERS SPECIFICATIONS
	CYCLE TRACK TO ENGINEERS SPECIFICATIONS
	CYCLE LANE TO ENGINEERS SPECIFICATIONS
	RAMP TO ENGINEERS SPECIFICATIONS
	BUS STOP TO ENGINEERS SPECIFICATIONS
	PROPOSED GRASS AND CLOVER VERGES
	PROPOSED ENTRANCE, ORNAMENTAL PLANTING MIX
	PROPOSED RAISED PLANTING BED WITH ORNAMENTAL PLANTING MIX
	EXISTING HEDGEROW RETAINED • Existing hedgerow retained/ slightly trimmed back to avoid obstruction to pavement area (Refer to Arborist Report for detail)
	EXISTING HEDGEROW REMOVED • Refer to Arborist Report for detail
	PROPOSED HEDGEROW/ HEDGEROW REINSTATEMENT
	PROPOSED HEDGEROW MEADOW/ WILDFLOWER MIX
	EXISTING TREES PROTECTED AND RETAINED (REFER TO ARBORISTS REPORT FOR DETAIL) • Category A Tree • Category B Tree • Category C Tree • Category U Tree
	EXISTING TREES REMOVED (REFER TO ARBORISTS REPORT FOR DETAIL)
	PROPOSED CLEAR-STEMMED TREES • Proposed native clear-stemmed semi-mature trees in min 1.2m ³ topsoil, Refer to planting schedule for details
	PROPOSED MULTI-STEMMED TREES • Proposed native multi-stemmed semi-mature trees in min 1.2m ³ topsoil, Refer to planting schedule for details
	PROPOSED SEAT BENCH TO MATCH EXISTING BENCH ON SITE
	EXISTING WALL RETAINED
	PROPOSED BIRD BOX • Proposed bird box to be hung on existing tree (3-5m above ground) • Orient the box away from prevailing winds and direct sunlight
	PROPOSED INSECT HOTEL • Proposed insect hotel around hedgerow/wildflower meadow area • Compartments to be filled with recycled materials such as bamboo, bark, terracotta, and rotting logs to support a range of species
	PROPOSED WOODEN TREE LOG MADE FROM FELLED TREES ON SITE • Selected trees felled to facilitate development works to be re-purposed as informal nature play elements, habitat creation, informal seating opportunities and to inform pedestrian desire lines

P02	16/10/25	NL	BV	COC
P01	25/08/25	NL	BV	COC
Rev	Date	By	Chkd	Appd

ARUP
 Arup, 50 Ringsend Road
 Dublin, D04 T6X0
 www.arup.ie
 Tel +353(0)1 233 4455 Fax +353(0)1 668 3169



Project Title
Captain's Hill Active Travel Scheme Part 8 Planning

Drawing Title
Landscape Masterplan Sheet 7 of 7

Scale at A1
 1:250

Role
 Landscape Architecture

Suitability
 S2 - Suitable for Information

Arup Job No
306609-00 Rev
P01

Name
306609-ARUP-ZZ-XX-DR-L-0107

Planting Notes
 H1 Hedgerow Reinstatement Mix
 H2 Hedgerow Meadow/ Wildflower Mix
 P1 'Entrance', Ornamental Planting Mix
 G1 Grass and Clover Verges seed mix