


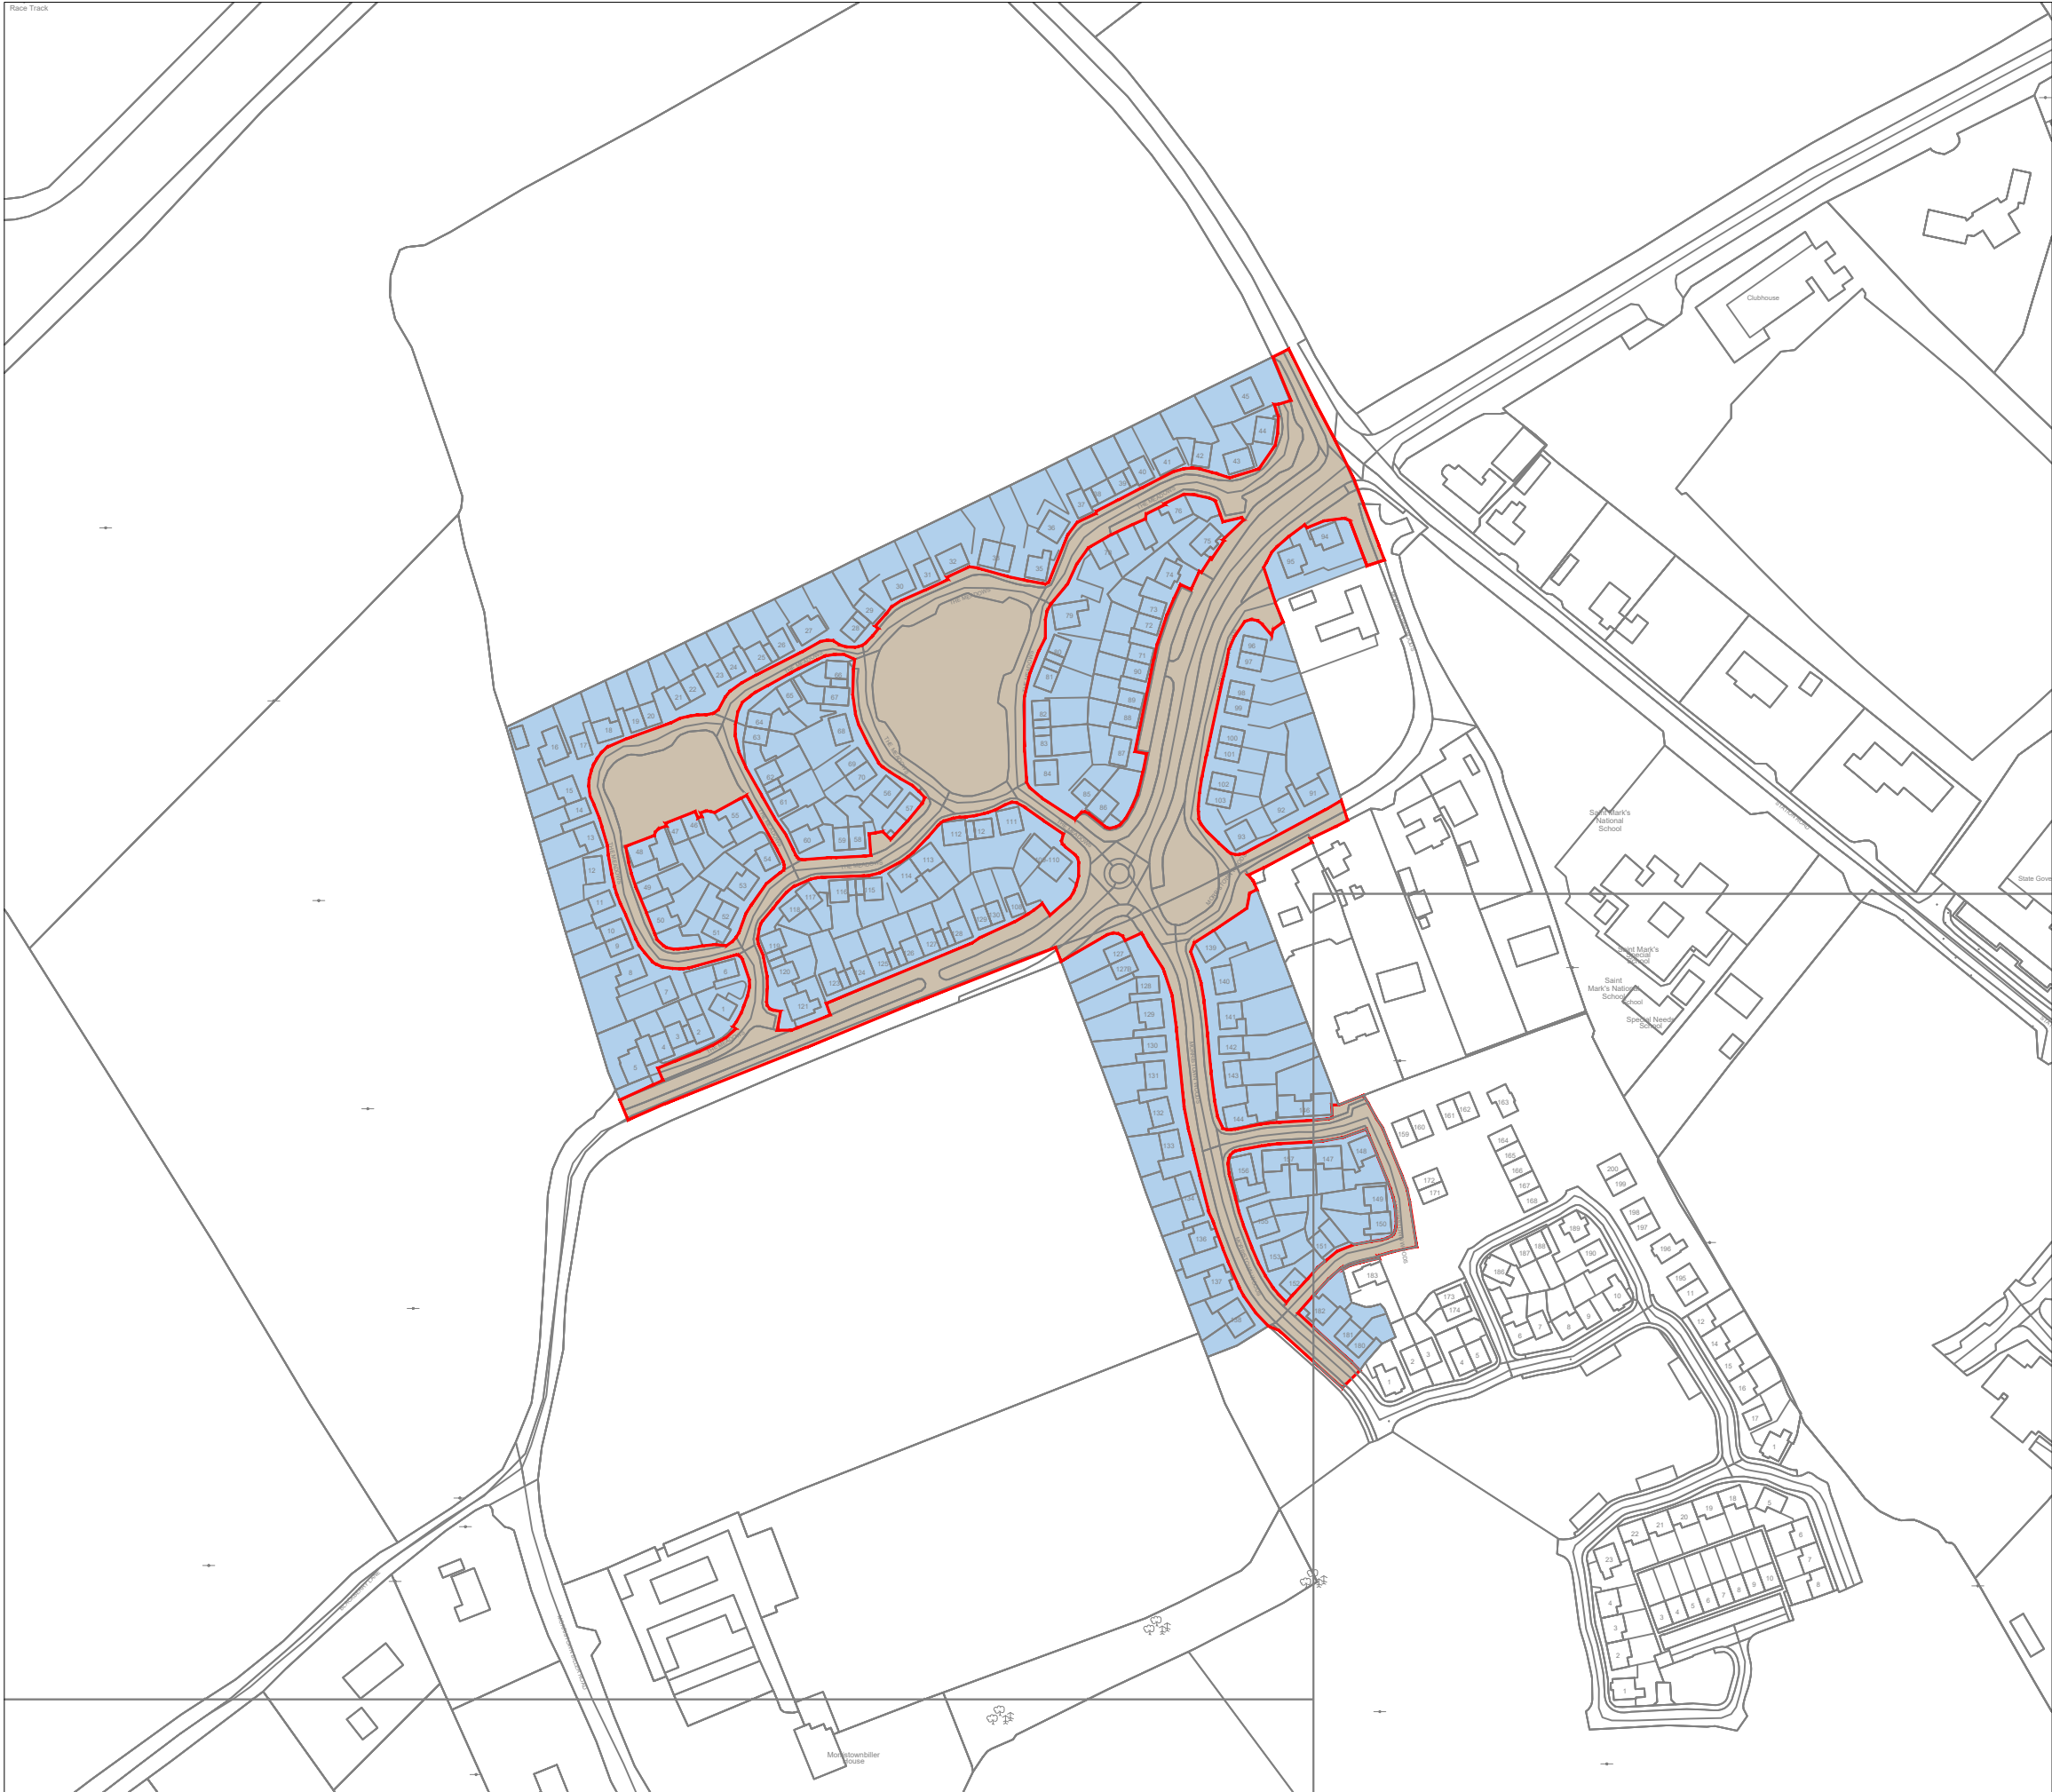

679408mE, 716162mN

X678645mE, 715495mN



Tailte Éireann data reproduced under license number CYAL50341684 ©
National Mapping Division of Tailte Éireann

DRAFT



- Notes:
1. No dimensions to be scaled from this drawing.
 2. All sizes to be checked on site and any discrepancies to be reported to the engineer.

Legend:

- Area of Land to be transferred to KCC (Vested)
- Area not to be TIC
- Area to be TIC

No.	Date	Issue / Revision	Chkd.

Project:
The Meadows, Newbridge

Dwg. Title:
TIC Display Map

From:
N/A

To:
N/A

OS Ref:
3605-15, 3605-B

Area of Land to be Vested:	Folio:
2.3 Hectares	KE49041F

Dwg. No.	Sheet	Pl. Ref.
5150-DC-DWG-VLT-00	A3	05/2160
Date:	Scale:	
25/06/2026	1:2500	
Drawn:	Checked by:	
MJK	MH/LMN	



Planning, Enterprise, Economic
Development and Emergency Services
Building and Development Control
Kildare County Council, Comhairle Chontae Cill Dara
Áras Chill Dara, Devoy Park, Naas, Co.Kildare
T:+353-45-980842 E: devcontrol@kildarecoco.ie