


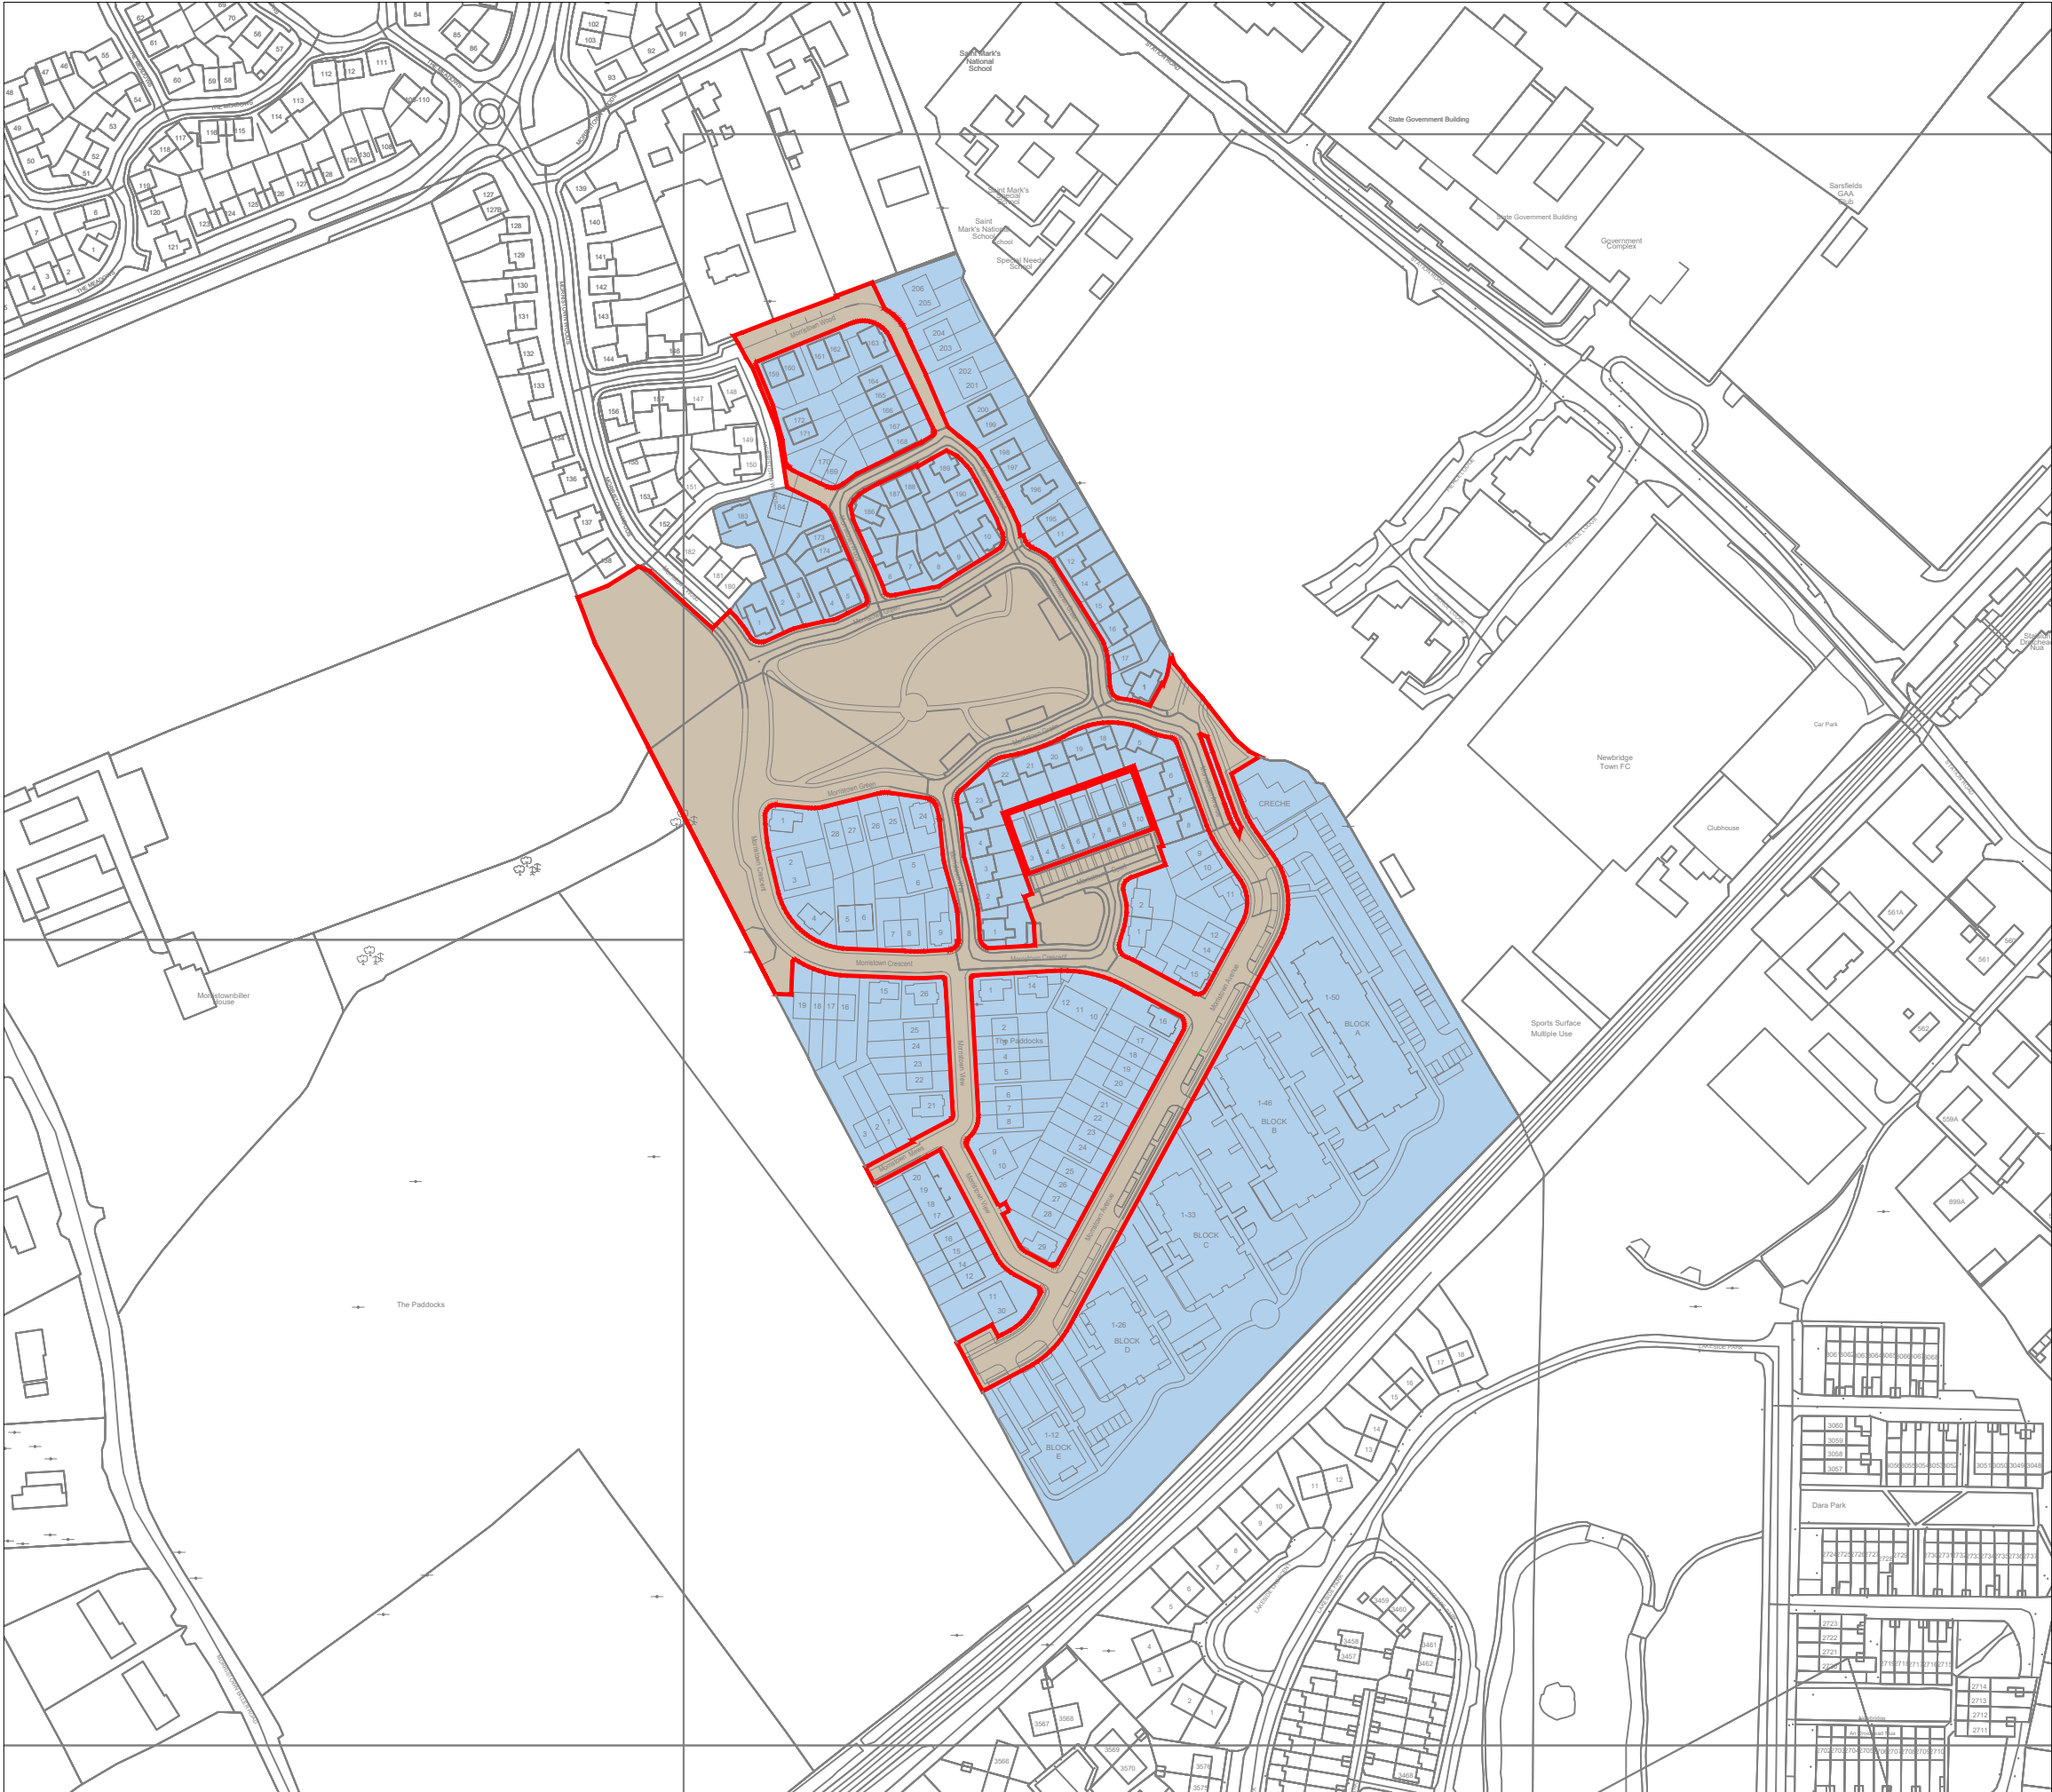

679642mE, 715879mN

678880mE, 715213mN



Tailte Éireann data reproduced under license number CYAL50341684 ©
National Mapping Division of Tailte Éireann

DRAFT



- Notes:
1. No dimensions to be scaled from this drawing.
 2. All sizes to be checked on site and any discrepancies to be reported to the engineer.

Legend:

-  Area of Land to be transferred to KCC (Vested)
-  Area not to be TIC
-  Area to be TIC

No.	Date	Issue / Revision	Chkd.

Project:
The Paddocks, Newbridge

Dwg. Title:
TIC Display Map

From:
N/A

To:
N/A

OS Ref:
3605-15, 3605-B

Area of Land to be Vested: 2.62 Hectares	Folio: KE66022F
--	---------------------------

Dwg. No.		Sheet	Pl. Ref.
5150-DC-DWG-VLT-00		A3	
		No of Units	
Date:		484	
26/05/2026		Scale:	16/1013
1:2500			SHD
Drawn:		Checked by:	ABP.18.301818
MJK		MH	



Planning, Enterprise, Economic
Development and Emergency Services
Building and Development Control
Kildare County Council, Comhairle Chontae Cill Dara
Áras Chill Dara, Devoy Park, Naas, Co.Kildare
T:+353-45-980842 E: devcontrol@kildarecoco.ie