



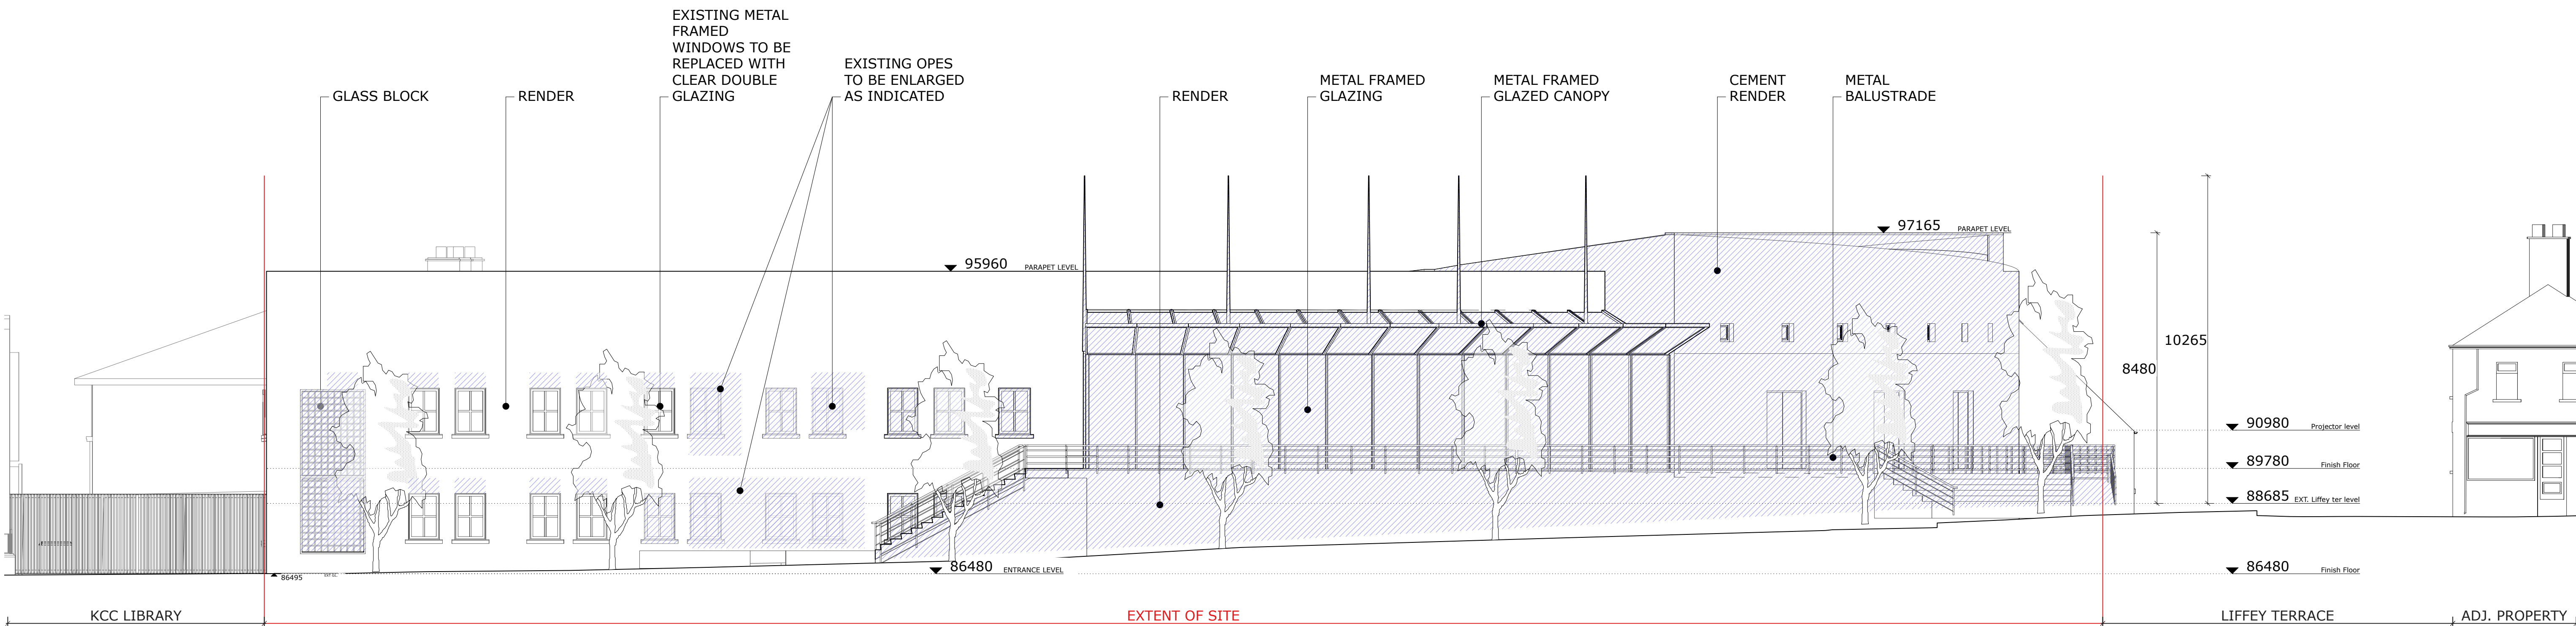

01 EXISTING NORTH FACING ELEVATION RAC
SV 00 301 PART 8 1:100

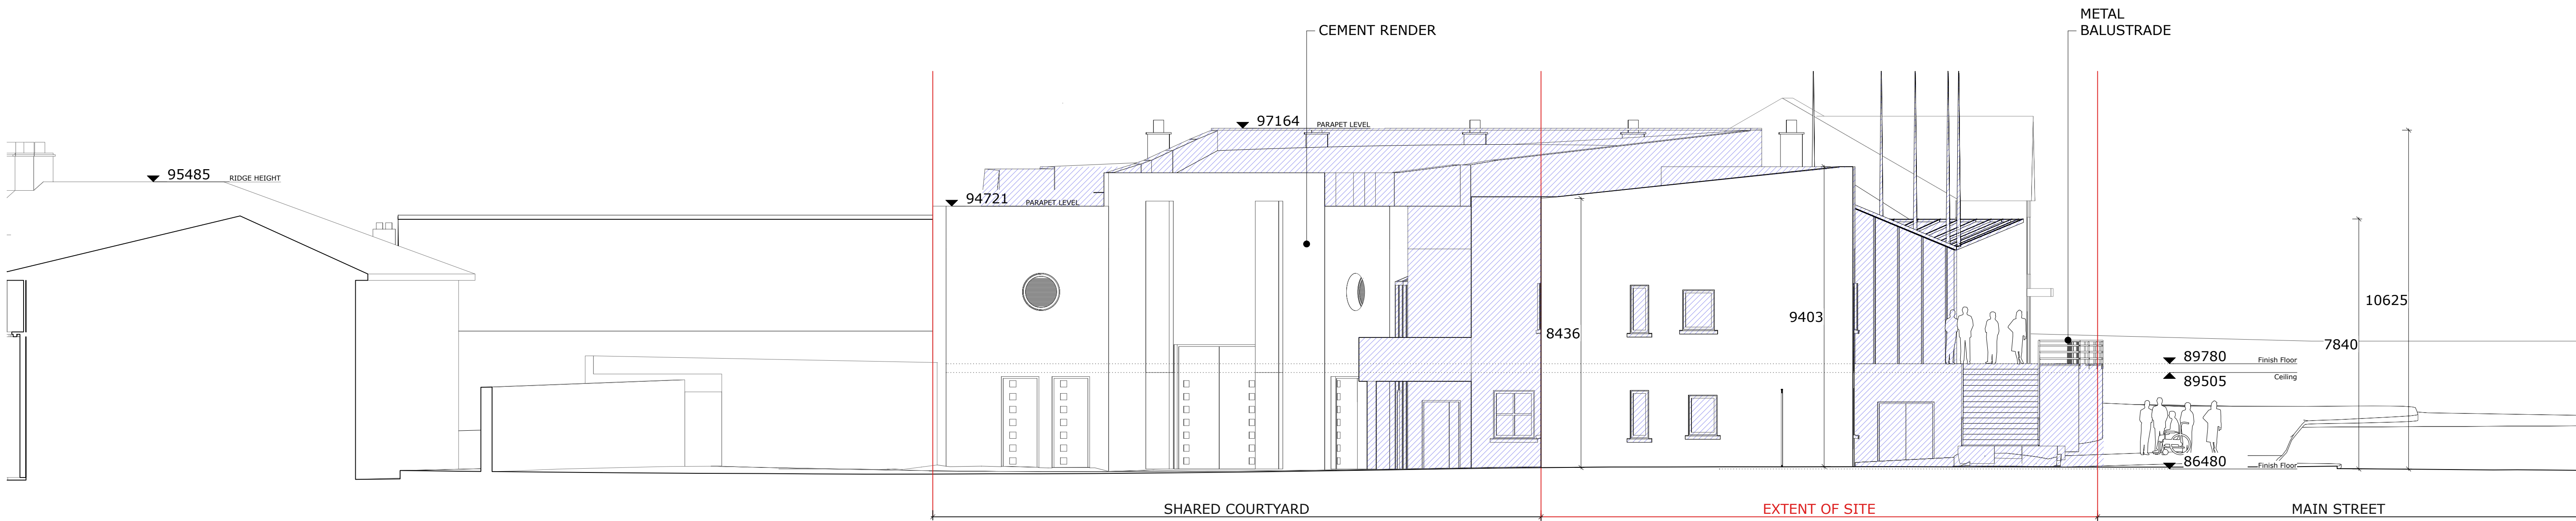

02 EXISTING EAST FACING ELEVATION RAC
SV 00 301 PART 8 1:100

EXISTING - PART 8

KEY: SUBJECT SITE OUTLINE AREA SUBJECT TO DEMOLITIONS	CLIENT: KILDARE CO. COUNCIL  	STUDIO RED ARCHITECTS a: Rose Cottage, Chapelizod Road, Dublin 20 e: mail@studiorred.ie w: www.studiorred.ie DIRECTORS: N. Ryan B ARCH Sc, DIP ARCH, MRIAI G. Dunne B ARCH Sc, DIP ARCH, MRIAI			DRAWING NO: 2114 RAC SV 00 301 REV:		SCALE: 1:100 @A1
		REV DATE DESCRIPTION			PROJECT: RIVERBANK ARTS CENTRE AND KILDARE LIBRARY HQ, MAIN STREET, NEWBRIDGE, CO. KILDARE		JOB NO: 2114
		REV DATE DESCRIPTION			DRAWING: EXISTING NORTH & EAST FACING ELEVATIONS		SERIES: PART 8
		REV DATE DESCRIPTION			CHECKED BY: GD/NR		DATE: 25/05/2026
		REV DATE DESCRIPTION			DRAWN BY: CC		DRAWN BY: CC

THIS DRAWING IS TO BE READ IN CONJUNCTION WITH RELEVANT CONSULTANTS' DRAWINGS - NOTIFY ARCHITECTS OF ANY DISCREPANCIES - CHECK DIMENSIONS ON SITE - DO NOT SCALE - USE FIGURED DIMENSIONS ONLY - COPYRIGHT RESERVED FOR studio**red**architects