



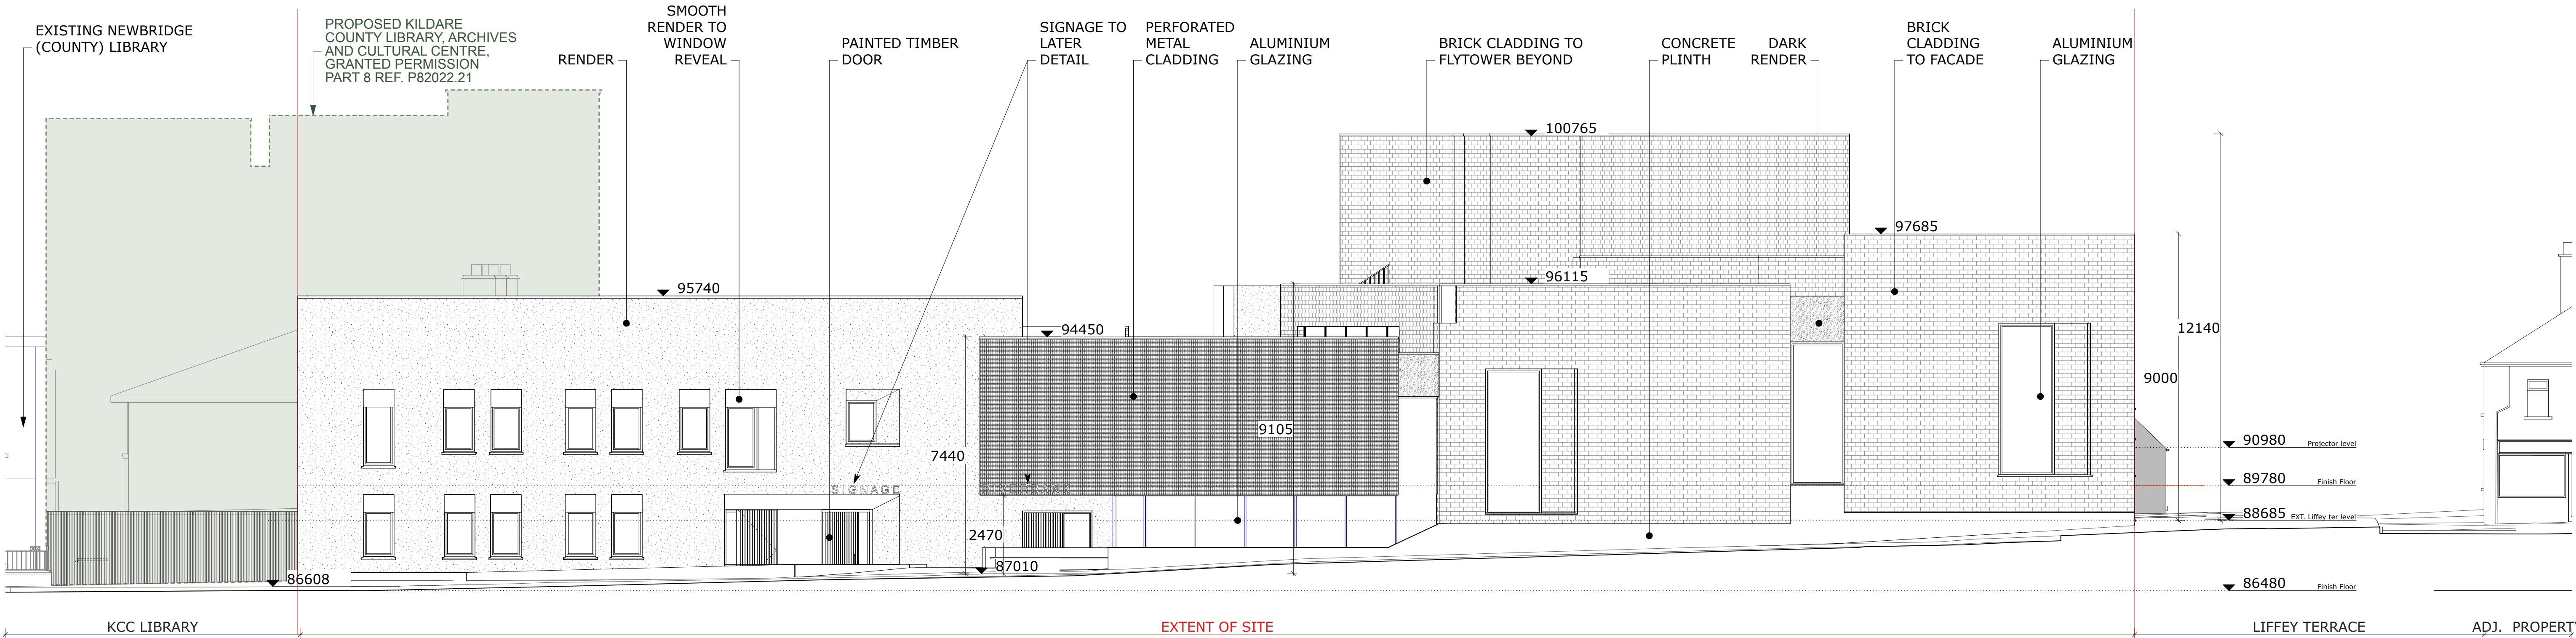

01 PROPOSED NORTH FACING ELEVATION RAC
P8 00 301 PART 8 1:100

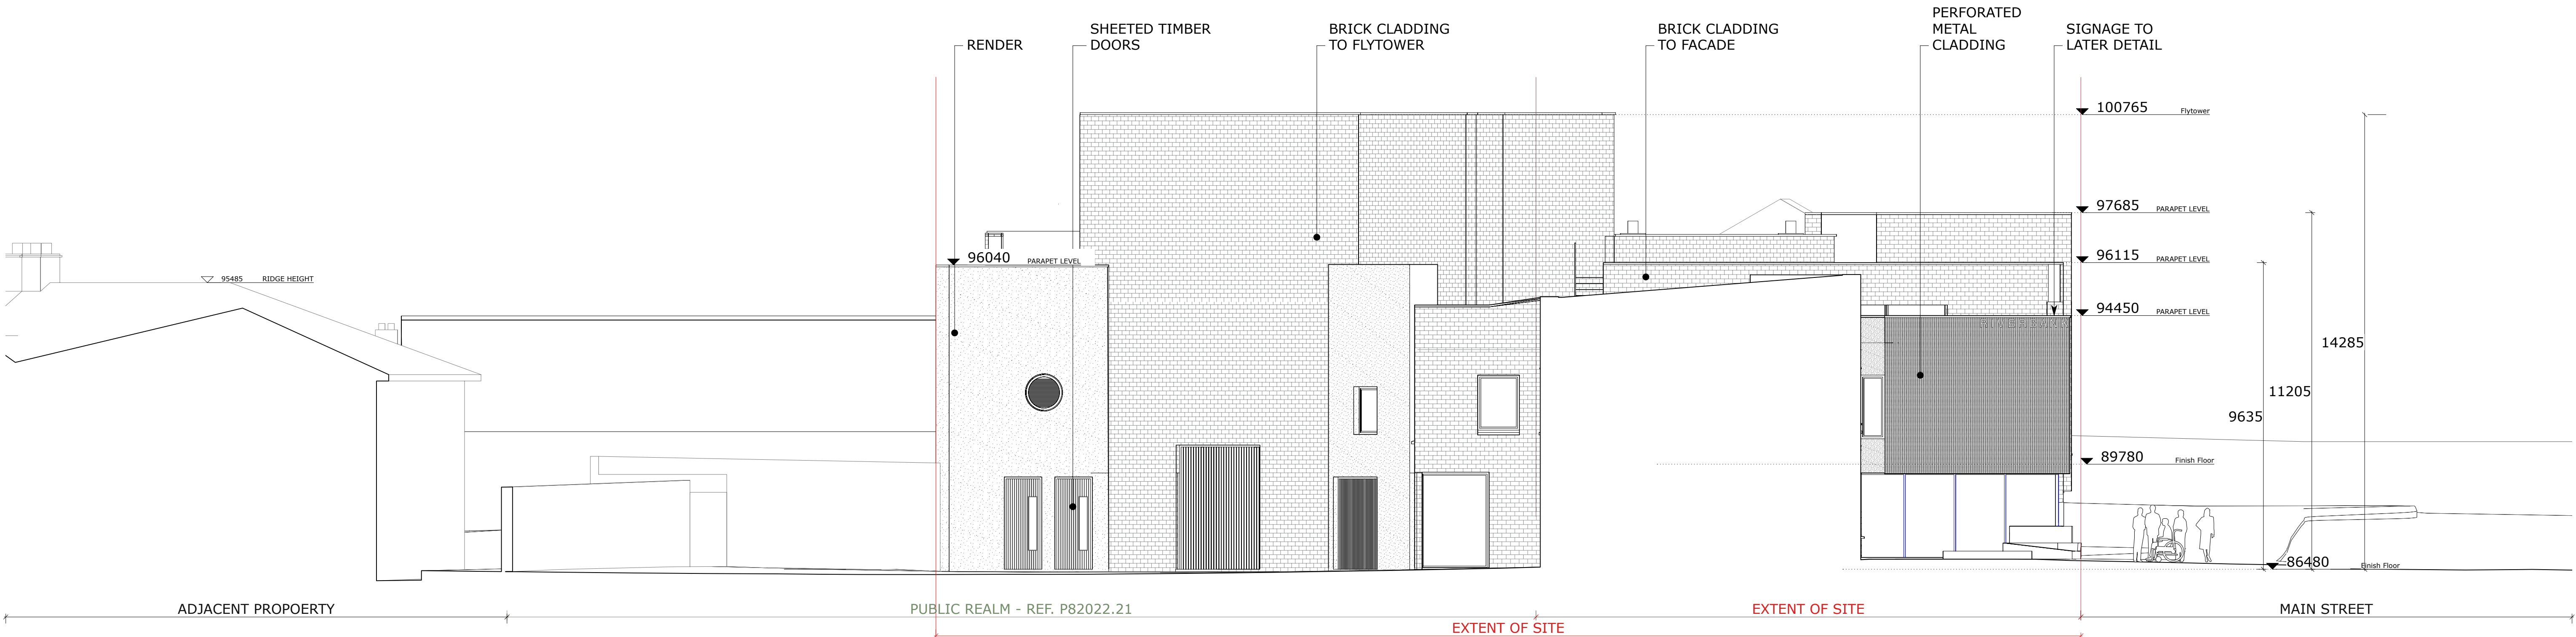

02 PROPOSED EAST FACING ELEVATION RAC
P8 00 301 PART 8 1:100

PROPOSED - PART 8

KEY: SUBJECT SITE OUTLINE PREVIOUSLY GRANTED WORKS UNDER REF.P82022.21, NEW COUNTY LIBRARY AND PUBLIC REALM WORKS
--

THIS DRAWING IS TO BE READ IN CONJUNCTION WITH RELEVANT CONSULTANTS' DRAWINGS - NOTIFY ARCHITECTS OF ANY DISCREPANCIES - CHECK DIMENSIONS ON SITE - DO NOT SCALE - USE FIGURED DIMENSIONS ONLY - COPYRIGHT RESERVED FOR studio red architects