



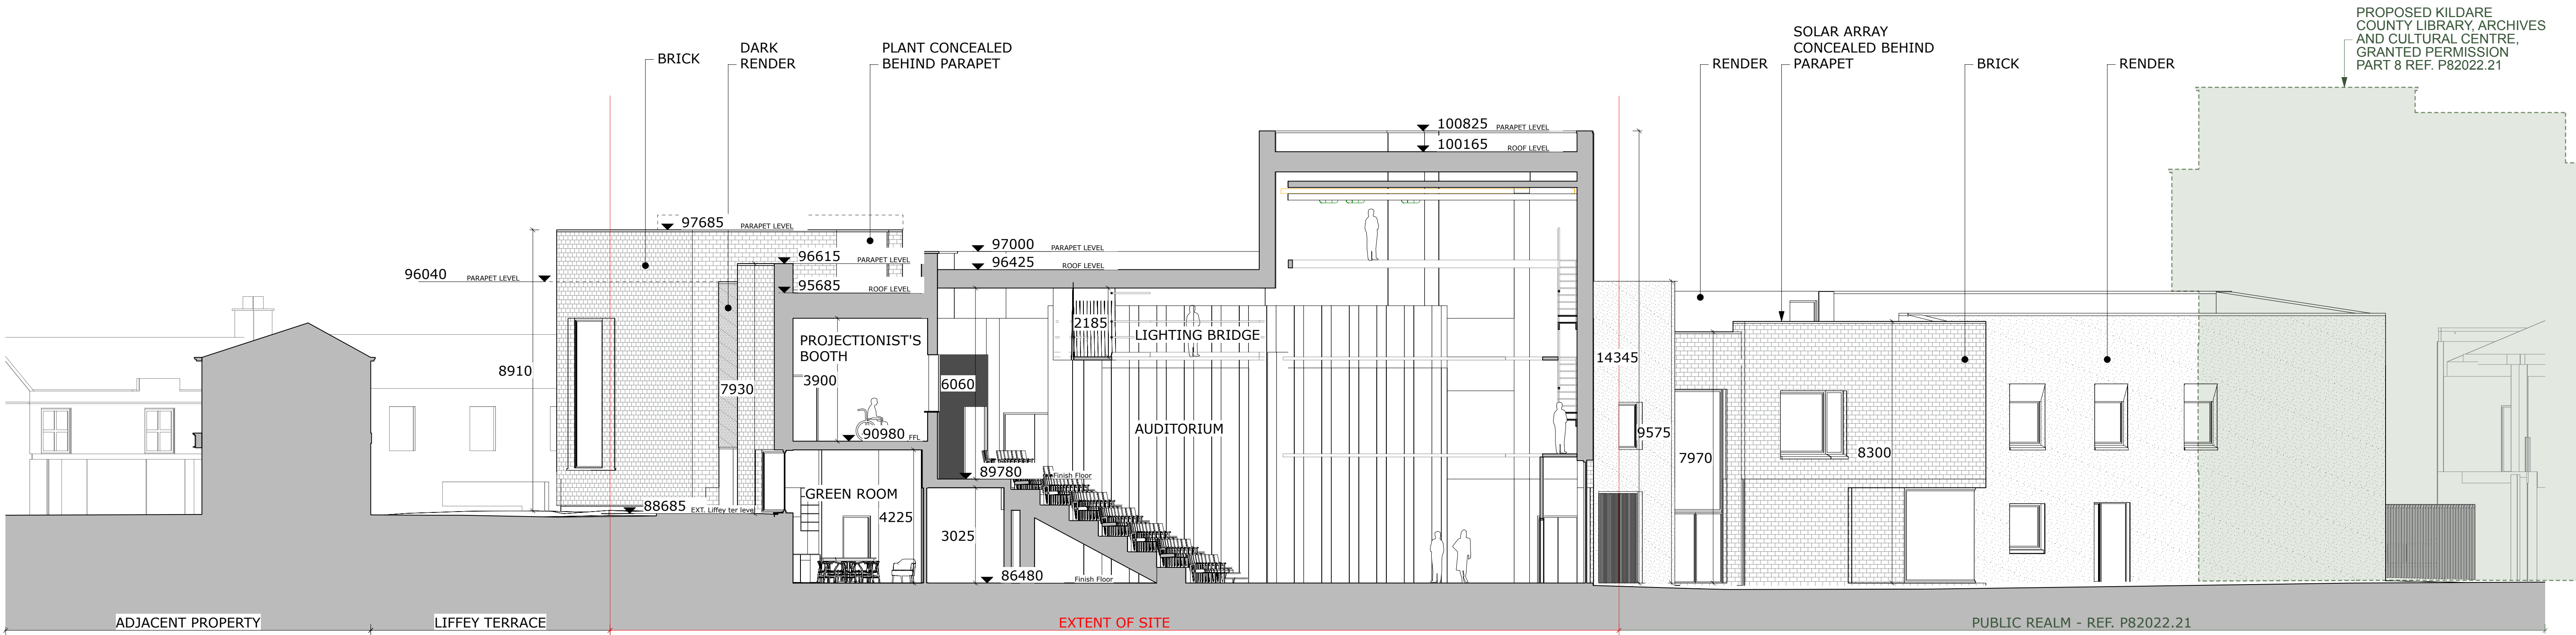

01
P8 00 203
PROPOSED SECTION E-E
PART 8
RAC
1:100

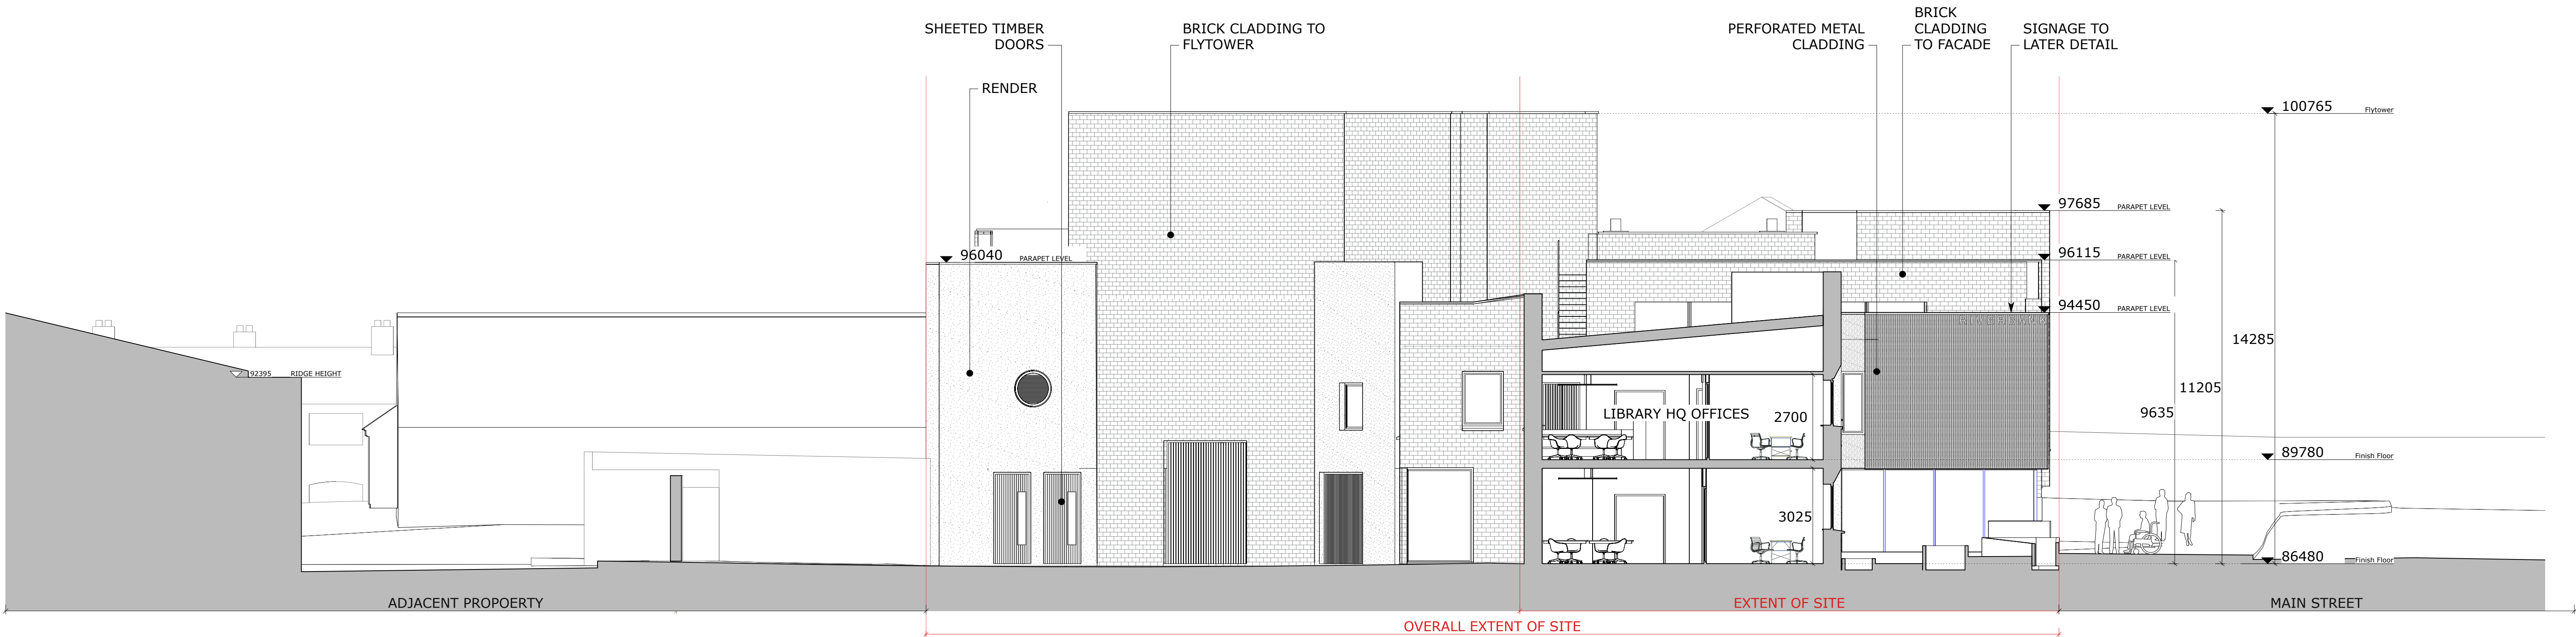

02
P8 00 203
PROPOSED SECTION F-F
PART 8
RAC
1:100

PROPOSED - PART 8

SUBJECT SITE OUTLINE

PREVIOUSLY GRANTED WORKS UNDER REF.P82022.21, NEW COUNTY LIBRARY AND PUBLIC REALM WORKS

CLIENT:

KILDARE CO. COUNCIL





STUDIO RED ARCHITECTS

REV

DATE

DESCRIPTION

REV

DATE

DESCRIPTION

DRAWING NO:

2114 RAC P8 00 203

REV:

PROJECT:

RIVERBANK ARTS CENTRE AND KILDARE LIBRARY HQ, MAIN STREET, NEWBRIDGE, CO. KILDARE

DRAWING:

PROPOSED SECTIONS E-E & F-F

DIRECTORS: N. Ryan B ARCH Sc, DIP ARCH, MRIAI G. Dunne B ARCH Sc, DIP ARCH, MRIAI

SCALE: 1:100 @A1

JOB NO: 2114

SERIES: PART 8

DATE: 04/06/2026

DRAWN BY: CC

CHECKED BY: GD/NR

THIS DRAWING IS TO BE READ IN CONJUNCTION WITH RELEVANT CONSULTANTS' DRAWINGS - NOTIFY ARCHITECTS OF ANY DISCREPANCIES - CHECK DIMENSIONS ON SITE - DO NOT SCALE - USE FIGURED DIMENSIONS ONLY - COPYRIGHT RESERVED FOR studio redarchitects

THIS DRAWING IS TO BE READ IN CONJUNCTION WITH RELEVANT CONSULTANTS' DRAWINGS - NOTIFY ARCHITECTS OF ANY DISCREPANCIES - CHECK DIMENSIONS ON SITE - DO NOT SCALE - USE FIGURED DIMENSIONS ONLY - COPYRIGHT RESERVED FOR studio red architects