



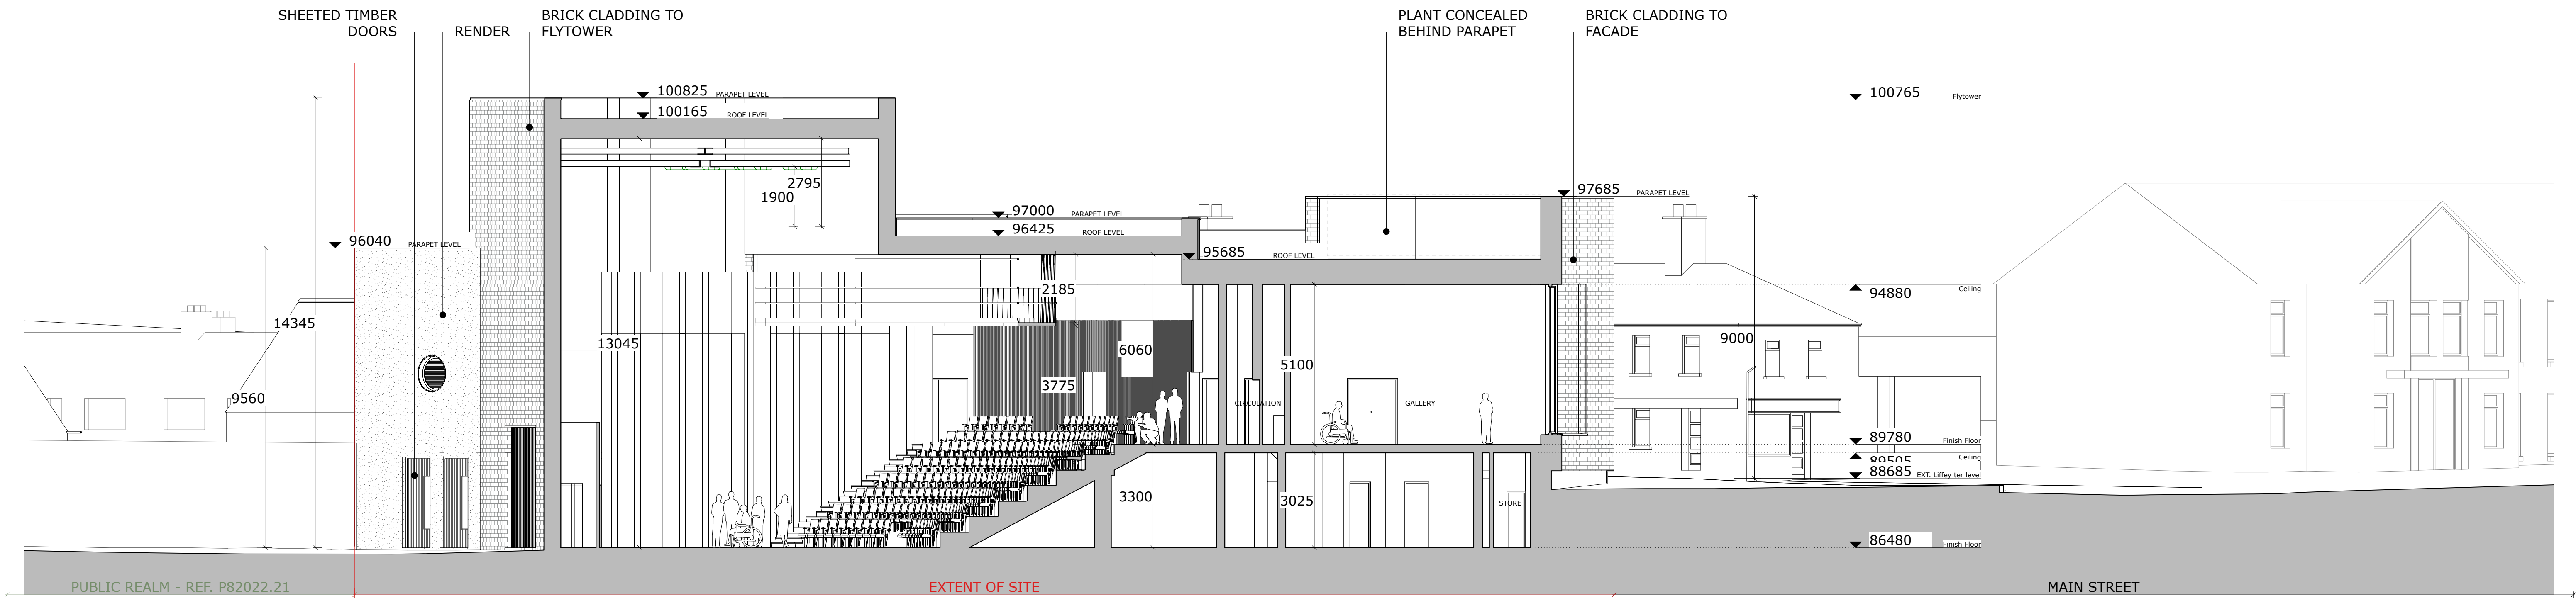

01 PROPOSED SECTION A-A RAC
P8 00 201 PART 8 1:100

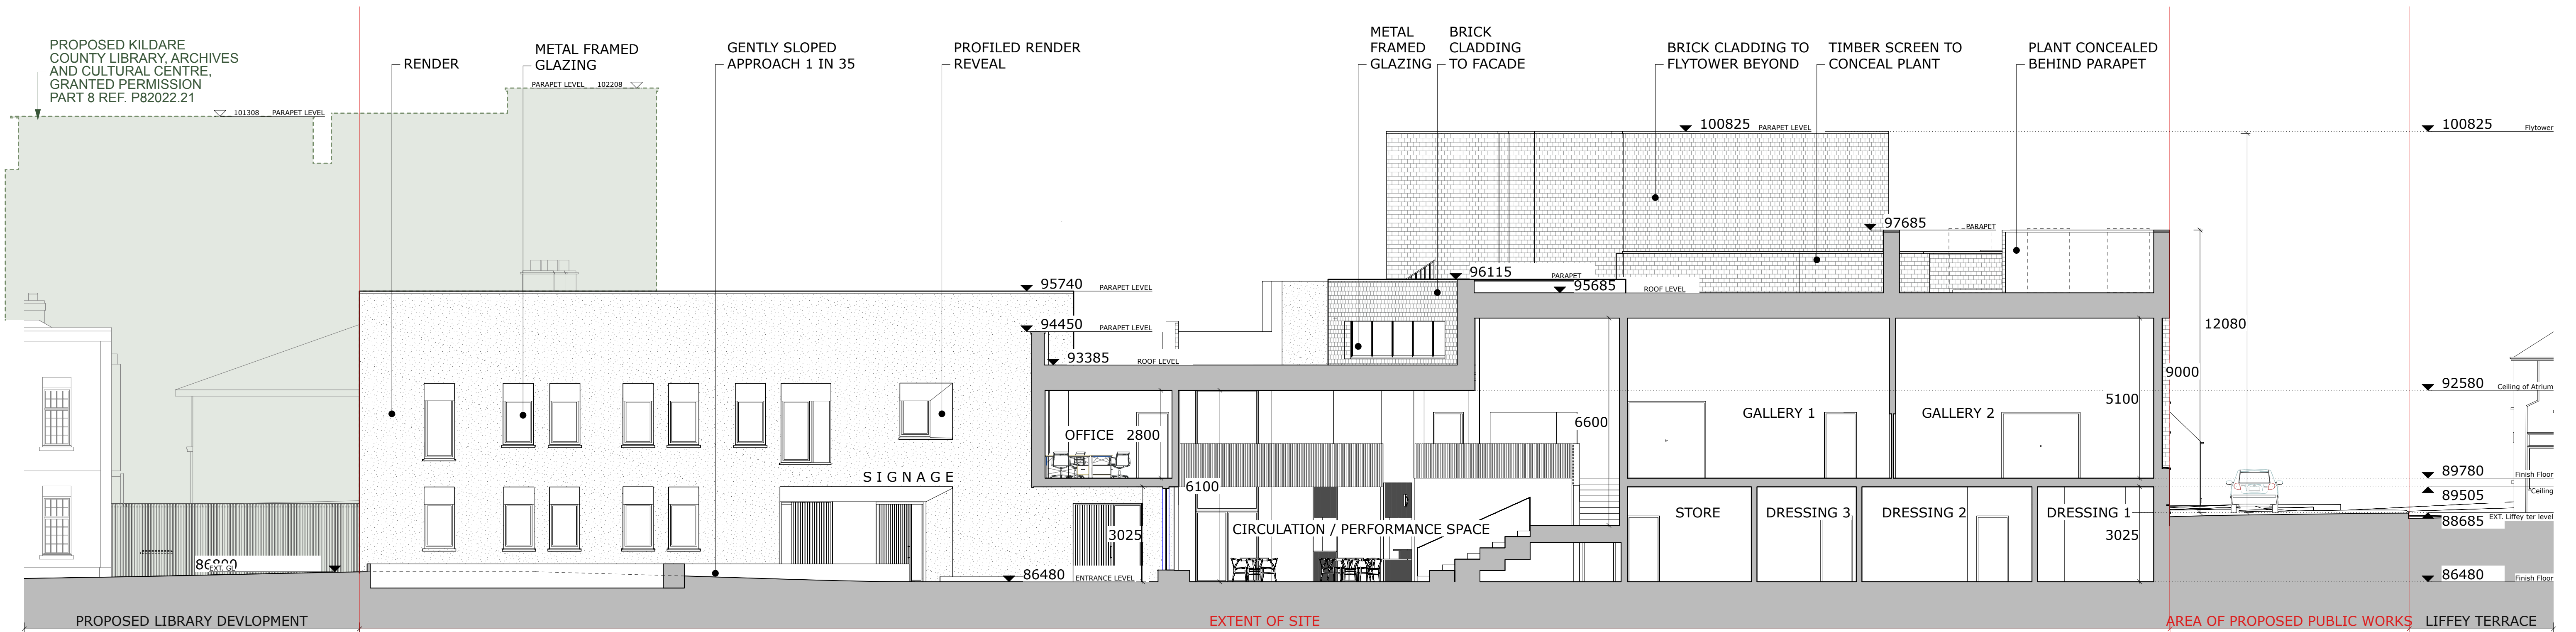

02 PROPOSED SECTION B-B RAC
P8 00 201 PART 8 1:100

PROPOSED - PART 8

KEY: — SUBJECT SITE OUTLINE - - - PREVIOUSLY GRANTED WORKS UNDER REF.P82022.21, NEW COUNTY LIBRARY AND PUBLIC REALM WORKS		CLIENT: KILDARE CO. COUNCIL 		studio red architects		STUDIO RED ARCHITECTS a: Rose Cottage, Chapelizod Road, Dublin 20 e: mail@studiorred.ie w: www.studiorred.ie		DIRECTORS: N. Ryan B ARCH Sc, DIP ARCH, MRIAI G. Dunne B ARCH Sc, DIP ARCH, MRIAI	
REV	DATE	DESCRIPTION	REV	DATE	DESCRIPTION	DRAWING NO:	2114 RAC P8 00 201	REV:	SCALE: 1:100 @A1
						PROJECT:	RIVERBANK ARTS CENTRE AND KILDARE LIBRARY HQ, MAIN STREET, NEWBRIDGE, CO. KILDARE		JOB NO: 2114
						DRAWING:	PROPOSED SECTIONS A-A & B-B		SERIES: PART 8
									DATE: 04/06/2026
									DRAWN BY: CC
									CHECKED BY: GD/NR

THIS DRAWING IS TO BE READ IN CONJUNCTION WITH RELEVANT CONSULTANTS' DRAWINGS - NOTIFY ARCHITECTS OF ANY DISCREPANCIES - CHECK DIMENSIONS ON SITE - DO NOT SCALE - USE FIGURED DIMENSIONS ONLY - COPYRIGHT RESERVED FOR studio red architects